


# Cafeteria

## KITCHEN MAIN CABINETS COUNTER-TOP & BACKSPLASH:

3rd Floor

MAIN CABINETS: JN-11  
ACCENTS: JN-09  
BACKSPLASH: WALLPAPER

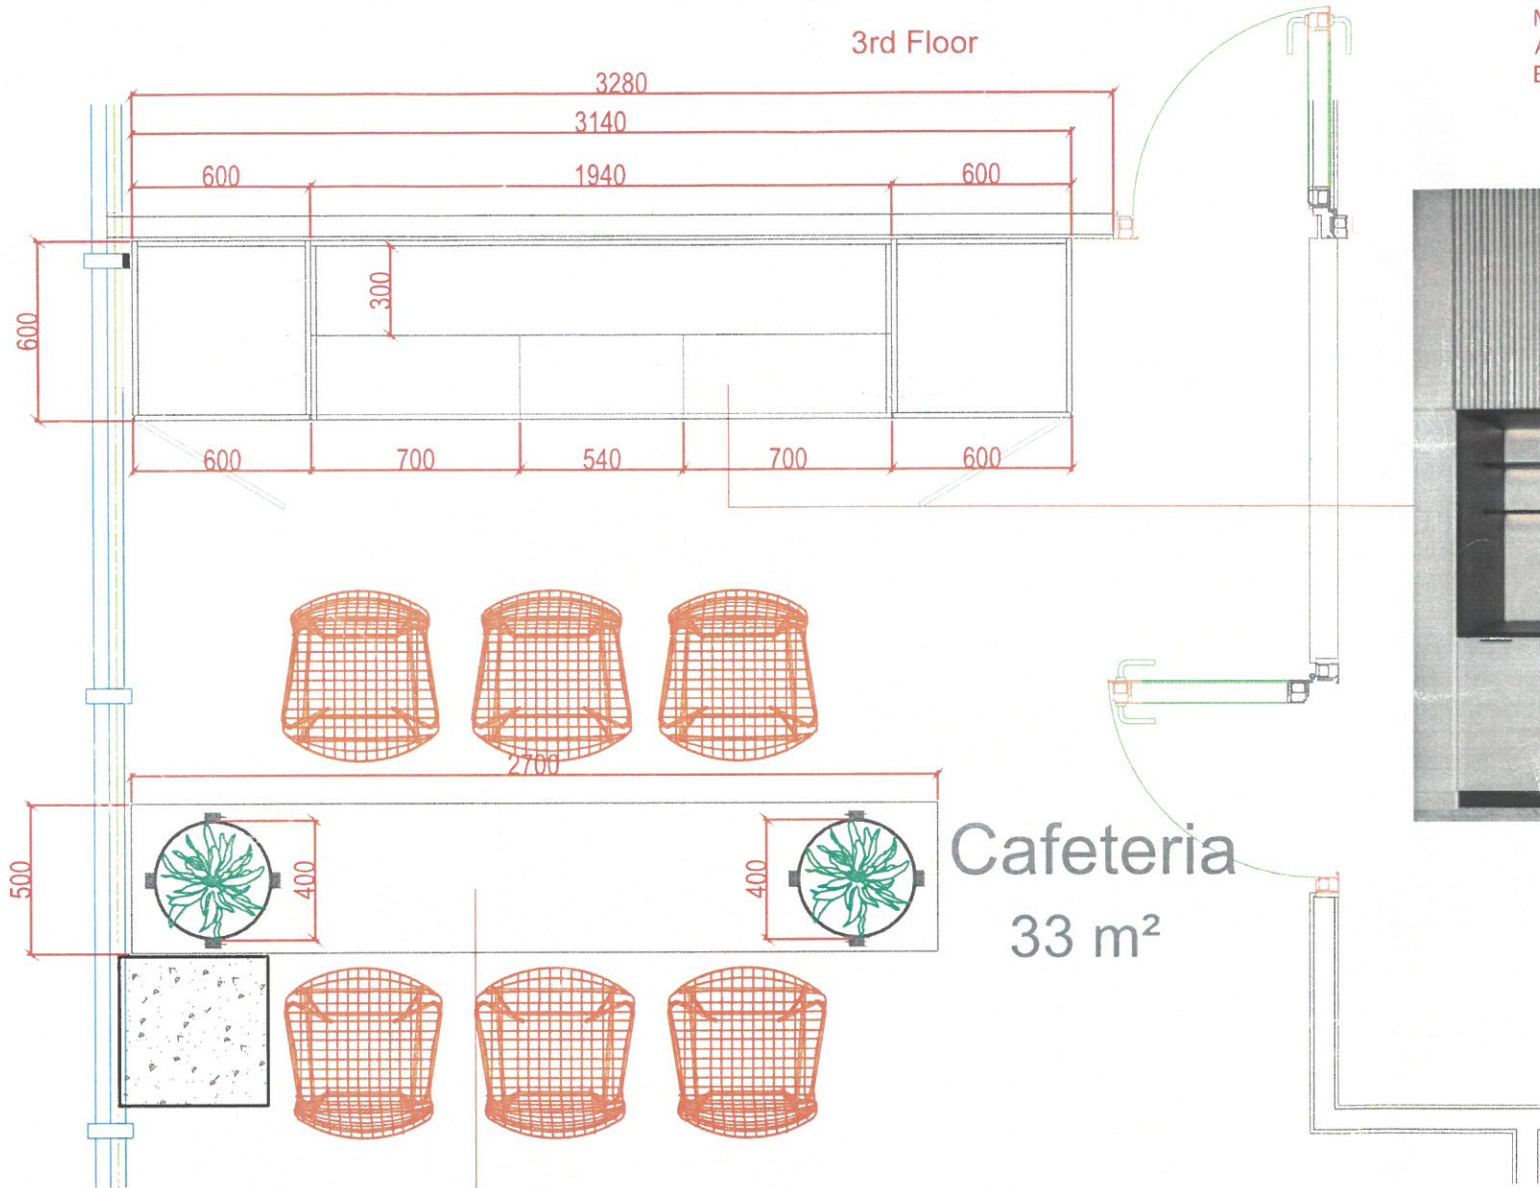

Cafeteria  
33 m<sup>2</sup>

**APPROVED**



No approved storm yet  
possibly 8 handles  
possible drawer rail

779  
4  
780  
6-6998  
**WOODstyles**

www.wood-styles.com  
Copyright of designs shown herein is retained by this office. Authority is required for any reproduction. © Copyright Wood-styles Ltd.  
Nigeria, Lagos +234 80 9037 9888  
Email: info@wood-styles.com

Project  
**ND Western**  
Powering Nations  
Owner  
---

Date	Description
DSD-V1-ID-17/11/2024	REV1
DSD-V1-ID-27/1/2025	REV2

**FOR APPROVAL**


Project No. : ---  
Scale : N/A  
Drawn by : OBJ  
Checked : OBJ  
Cad File : CAD\_FILE

Sheet title  
**3rd FLOOR  
Cafeteria**  
Plan Details

Dwg No.	No
WS-DS-SD-ND-043	SHEET 1

# Cafeteria

Banquet Seating  
3rd Floor

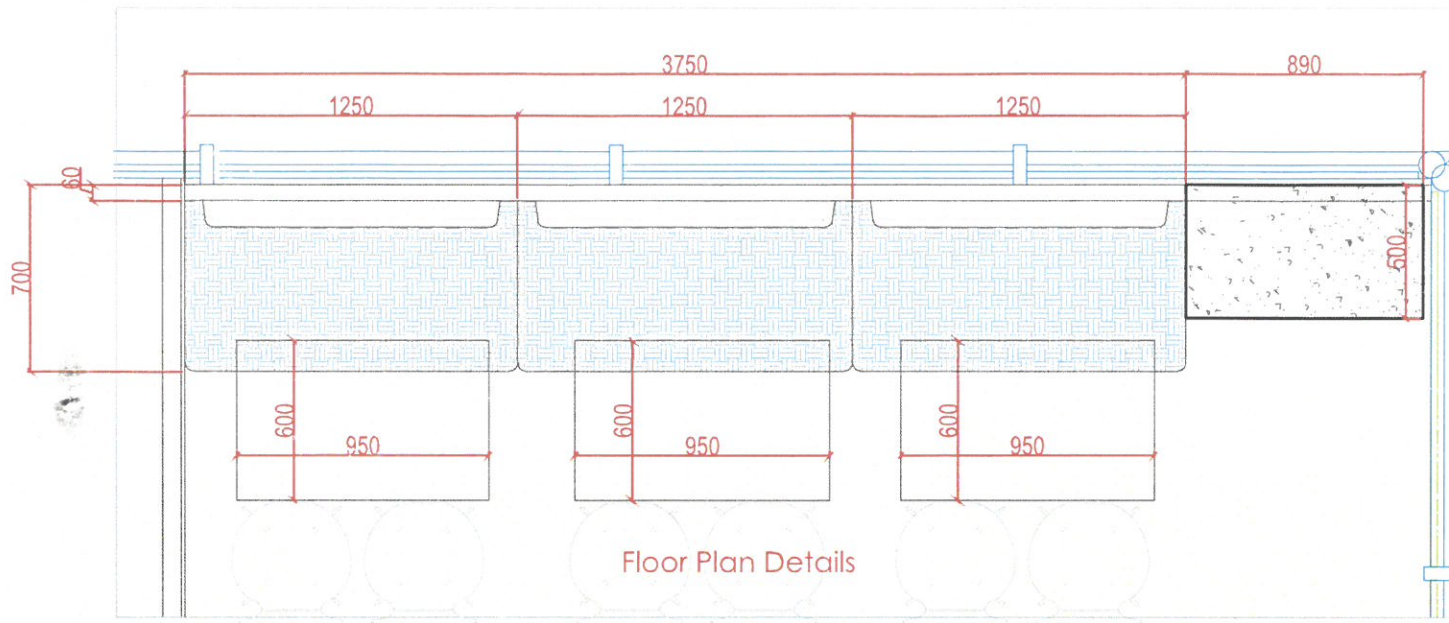

### FINISHES

JN-03  
STARWOOD 905

ST-01



www.wood-styles.com

Copyright of designs shown herein is retained by this office. Authority is required for any reproduction. © Copyright Wood-styles Ltd.




Nigeria, Lagos +234 80 9037 9888

Email: info@wood-styles.com



Owner

Date Description  
DSD-V1-ID-17/11/2024 - REV1  
DSD-V1-ID-27/11/2025 - REV2

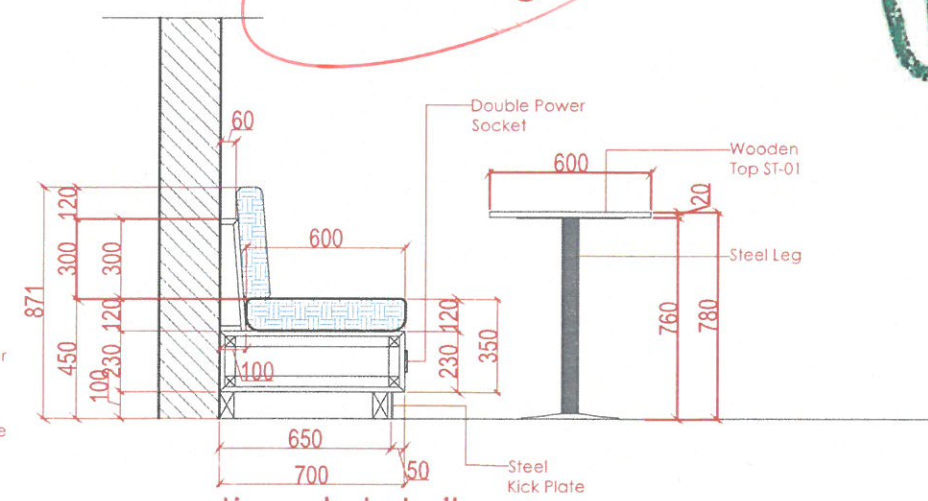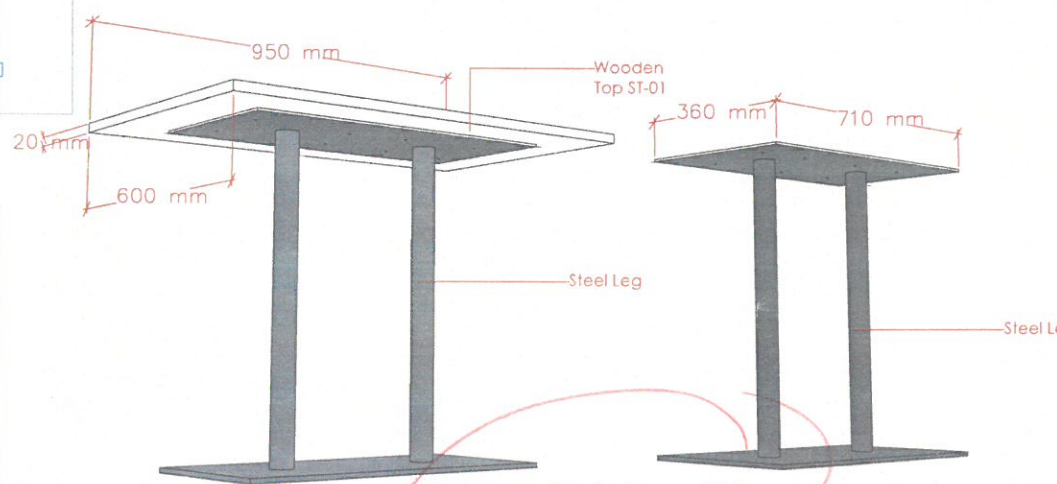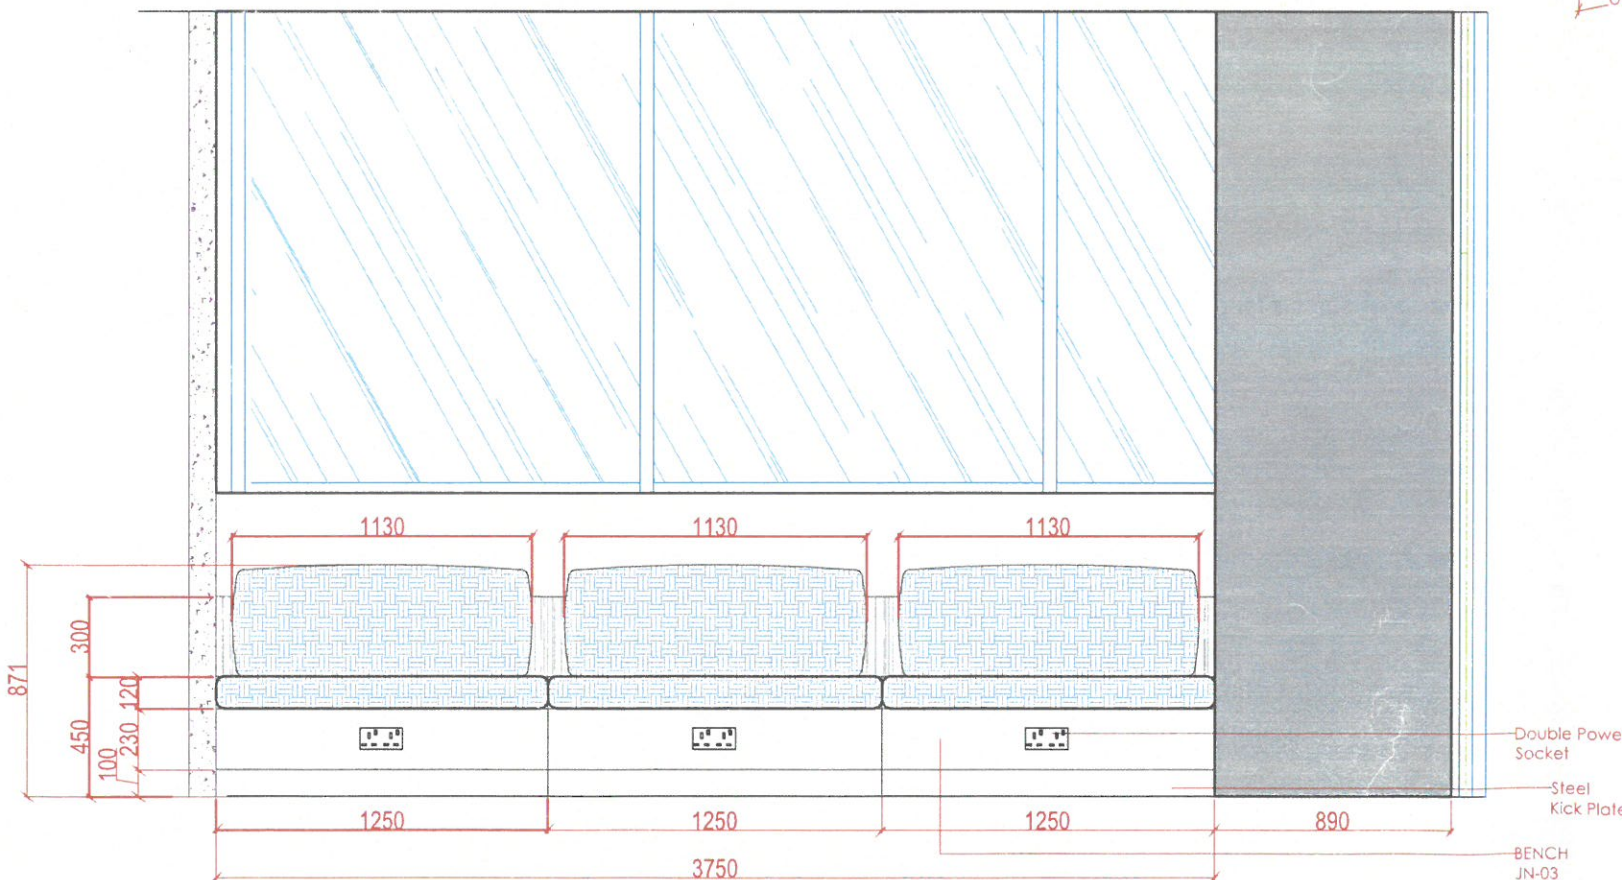

FOR APPROVAL

Project No. : ---  
Scale : N/A  
Drawn by : OBJ  
Checked : OBJ  
Cad File : CAD\_FILE


Sheet title  
3rd FLOOR  
Cafeteria  
Banquet Seating  
Plan / Elevation and side view Details

Dwg No. WS-DS-SD-ND-043 No. SHEET 4


Steel legs form radius??  
Fabric ???  
Steel kick plate ???

# Cafeteria BAR COUNTER


3rd Floor

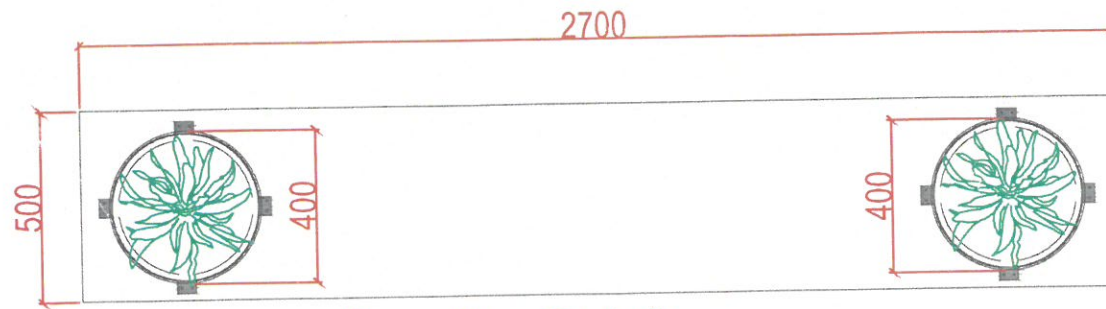


Floor Plan Details

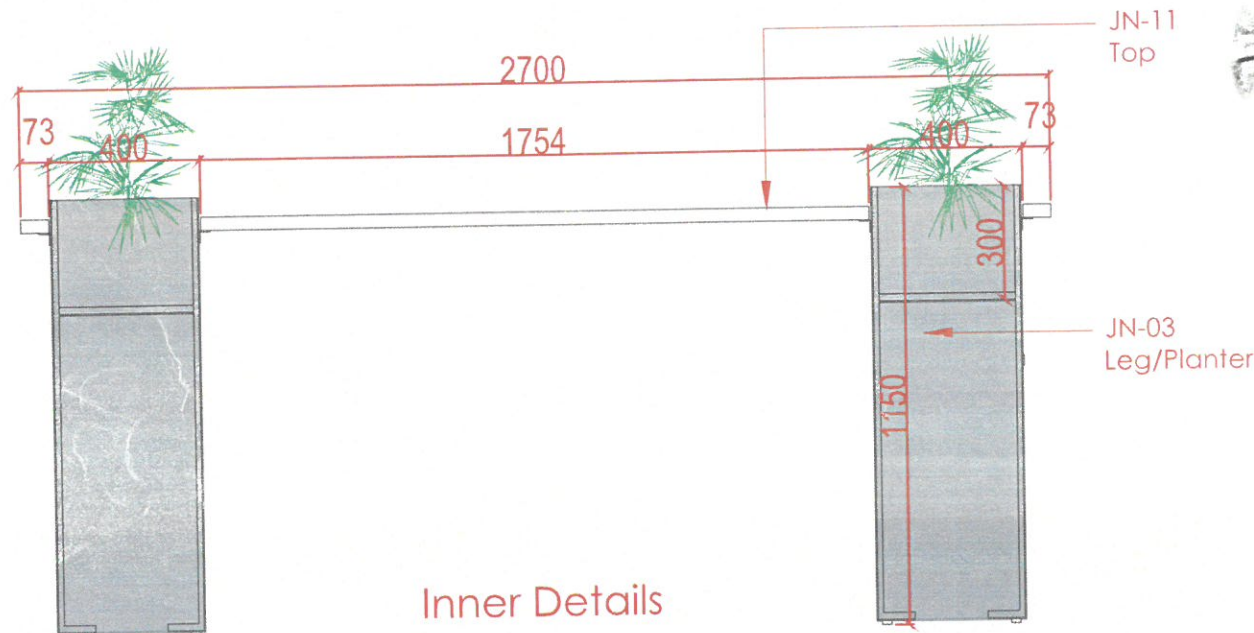

Inner Details

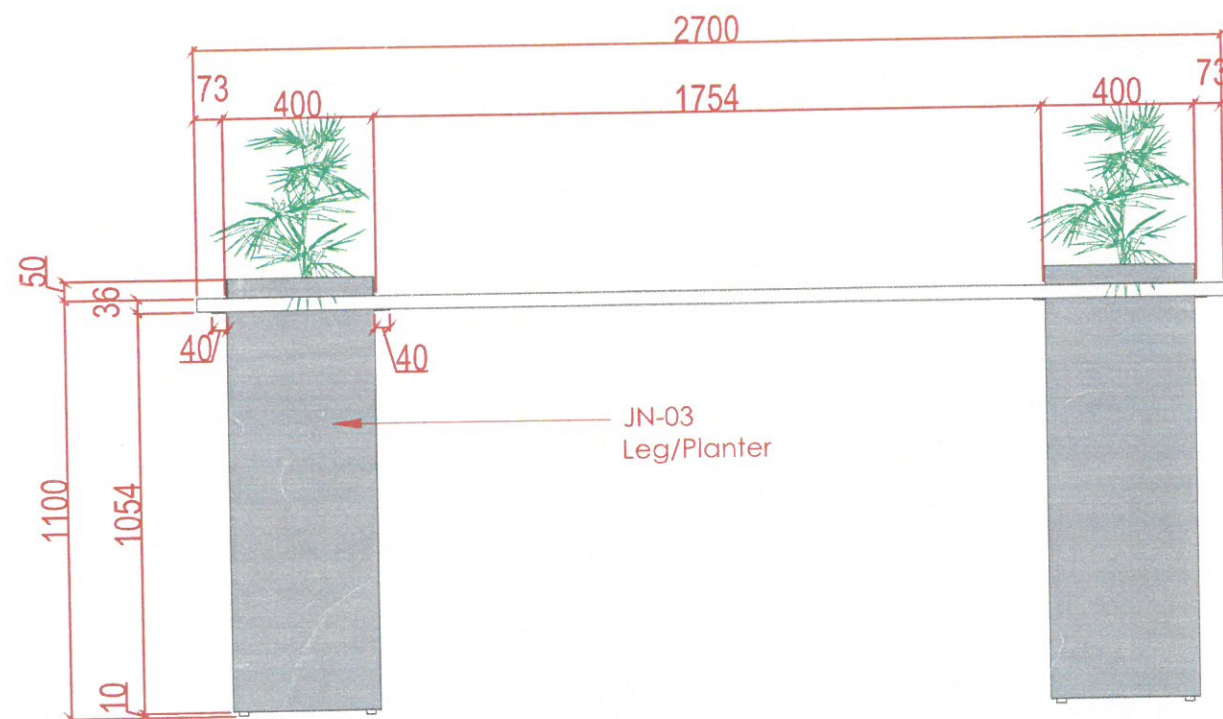

Front Elevation Details

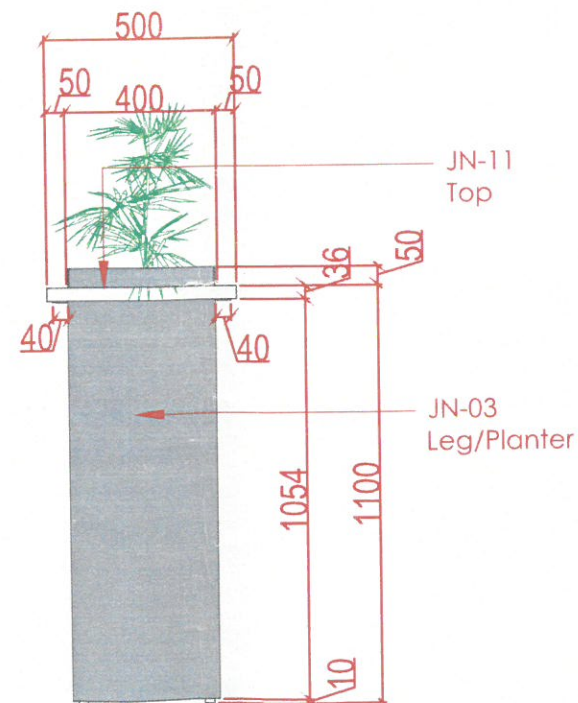

Side view Details

## FINISHES

JN-03



JN-11



www.wood-styles.com

Copyright of designs shown herein is retained by this office. Authority is required for any reproduction. © Copyright Wood-styles Ltd.

Nigeria, Lagos +234 80 9037 9888  
Email: info@wood-styles.com

Project



Owner

Date Description  
DSD-V1-ID-17/11/2024 - REV1  
DSD-V1-ID-27/1/2025 - REV2

FOR APPROVAL

Project No. : ---  
Scale : N/A  
Drawn by : OBJ  
Checked : OBJ  
Cad File : CAD\_FILE

Sheet title  
3rd FLOOR  
Cafeteria  
BAR COUNTER  
Plan / Elevation and side view Details

Dwg No. WS-DS-SD-ND-043 No. SHEET 2