

788, 799, 780, 781

no cutting list


780/p24-024

Cafeteria


KITCHEN MAIN CABINETS COUNTER-TOP & BACKSPLASH:

MAIN CABINETS: JN-11
ACCENTS: JN-09
BACKSPLASH: WALLPAPER

3rd Floor

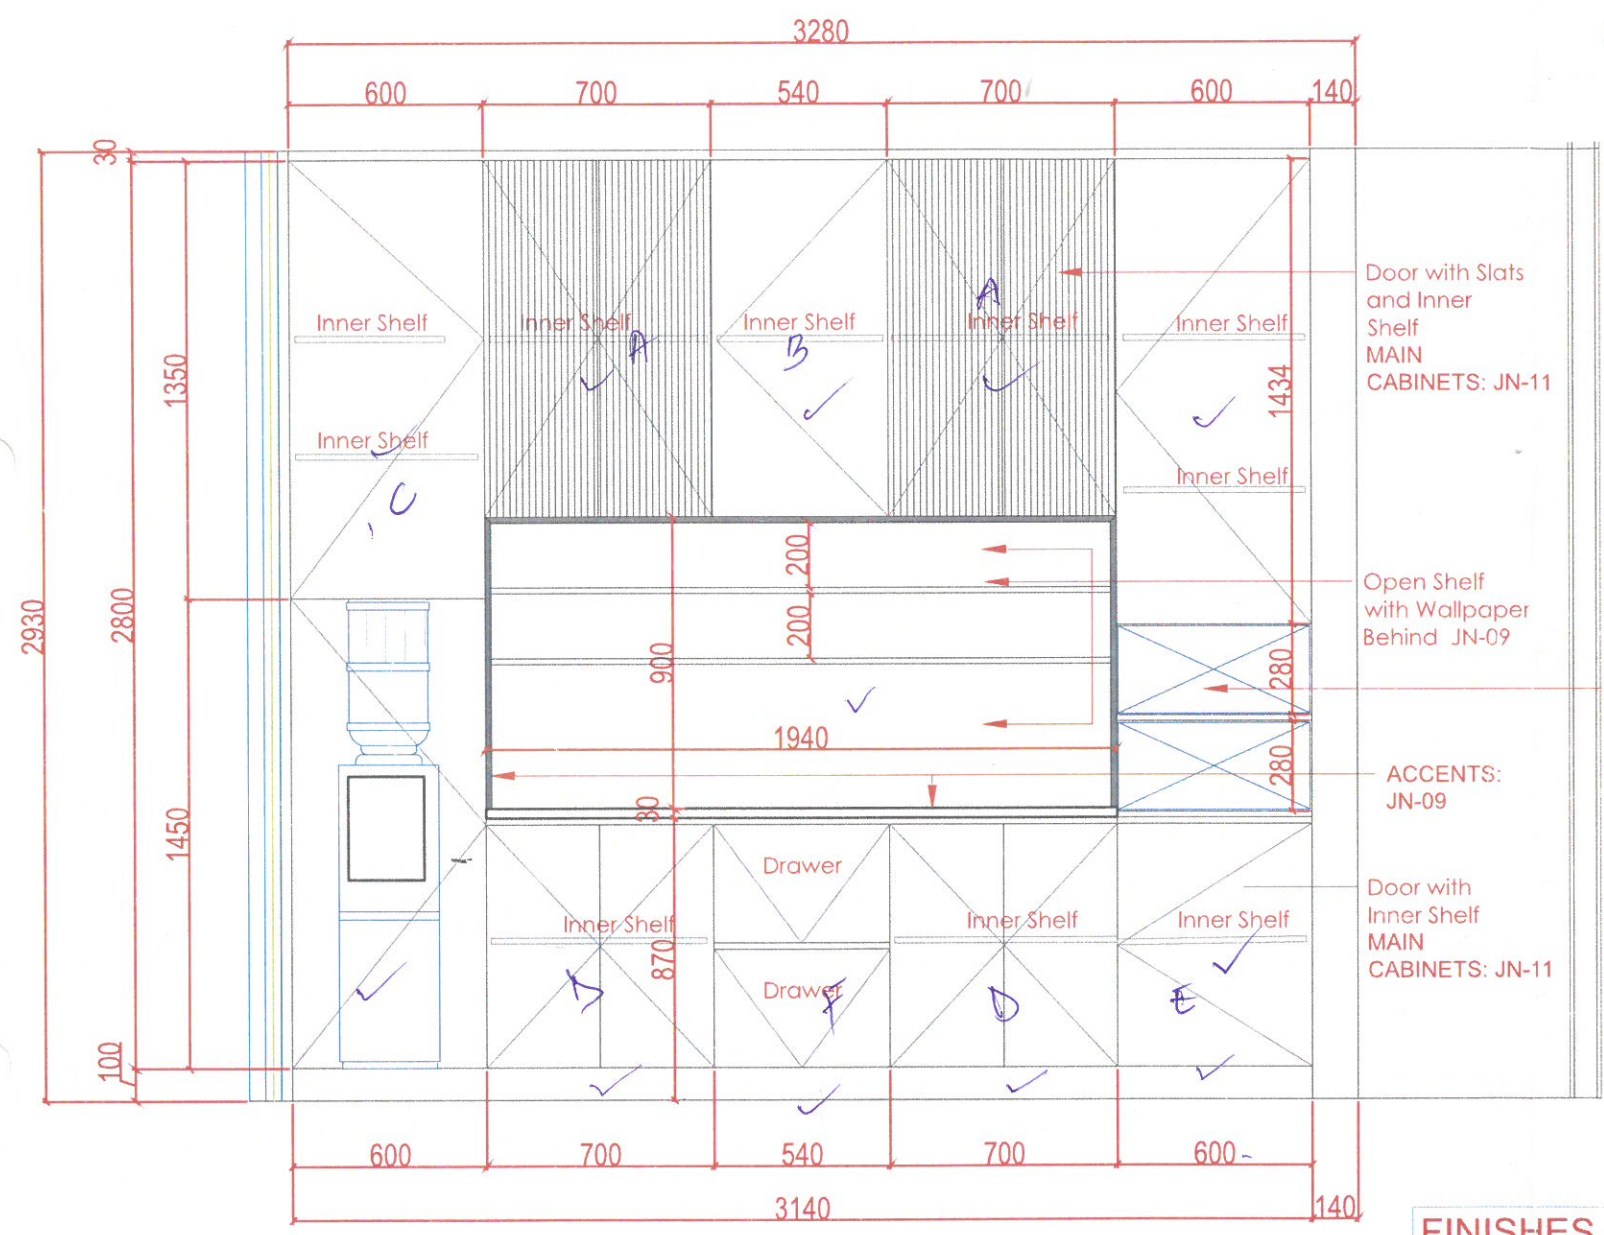

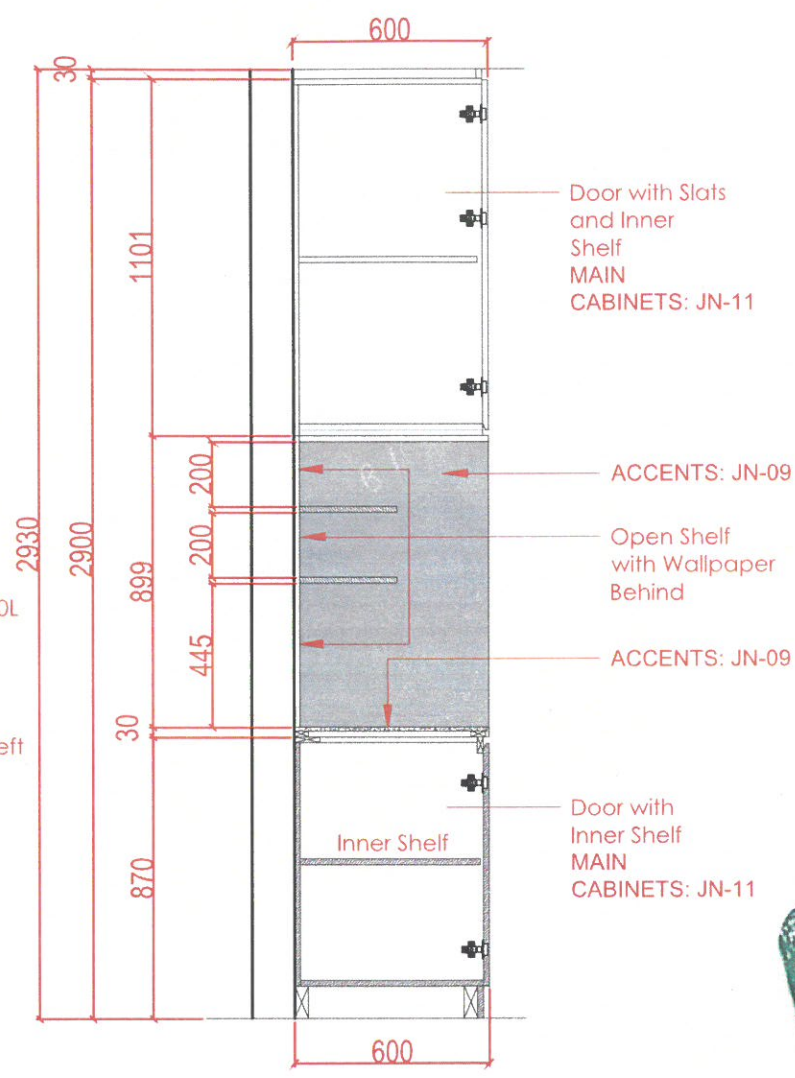

Front Elevation Details



sectional detail

FINISHES

JN-09	
JN-11	

Drawer rail - 45cm (with side 22?) - 2 pcs
 Handles - 15 pcs
 Staron
 Wallpaper - ?? ?



www.wood-styles.com

Copyright of designs shown herein is retained by this office. Authority is required for any reproduction. © Copyright Wood-styles Ltd.

Nigeria, Lagos +234 80 9037 9888
Email: info@wood-styles.com



Owner: ---

Date	Description
DSD-V1-ID-17/11/2024 - REV1	
DSD-V1-ID-27/11/2025 - REV2	



FOR APPROVAL

Project No. : ---
 Scale : N/A
 Drawn by : OBJ
 Checked : OBJ
 Cad File : CAD_FILE

Sheet title
 3rd FLOOR
 Cafeteria
 KITCHEN
 Plan / Elevation and side view Details

Dwg No.	No.
WS-DS-SD-ND-043	SHEET 3