
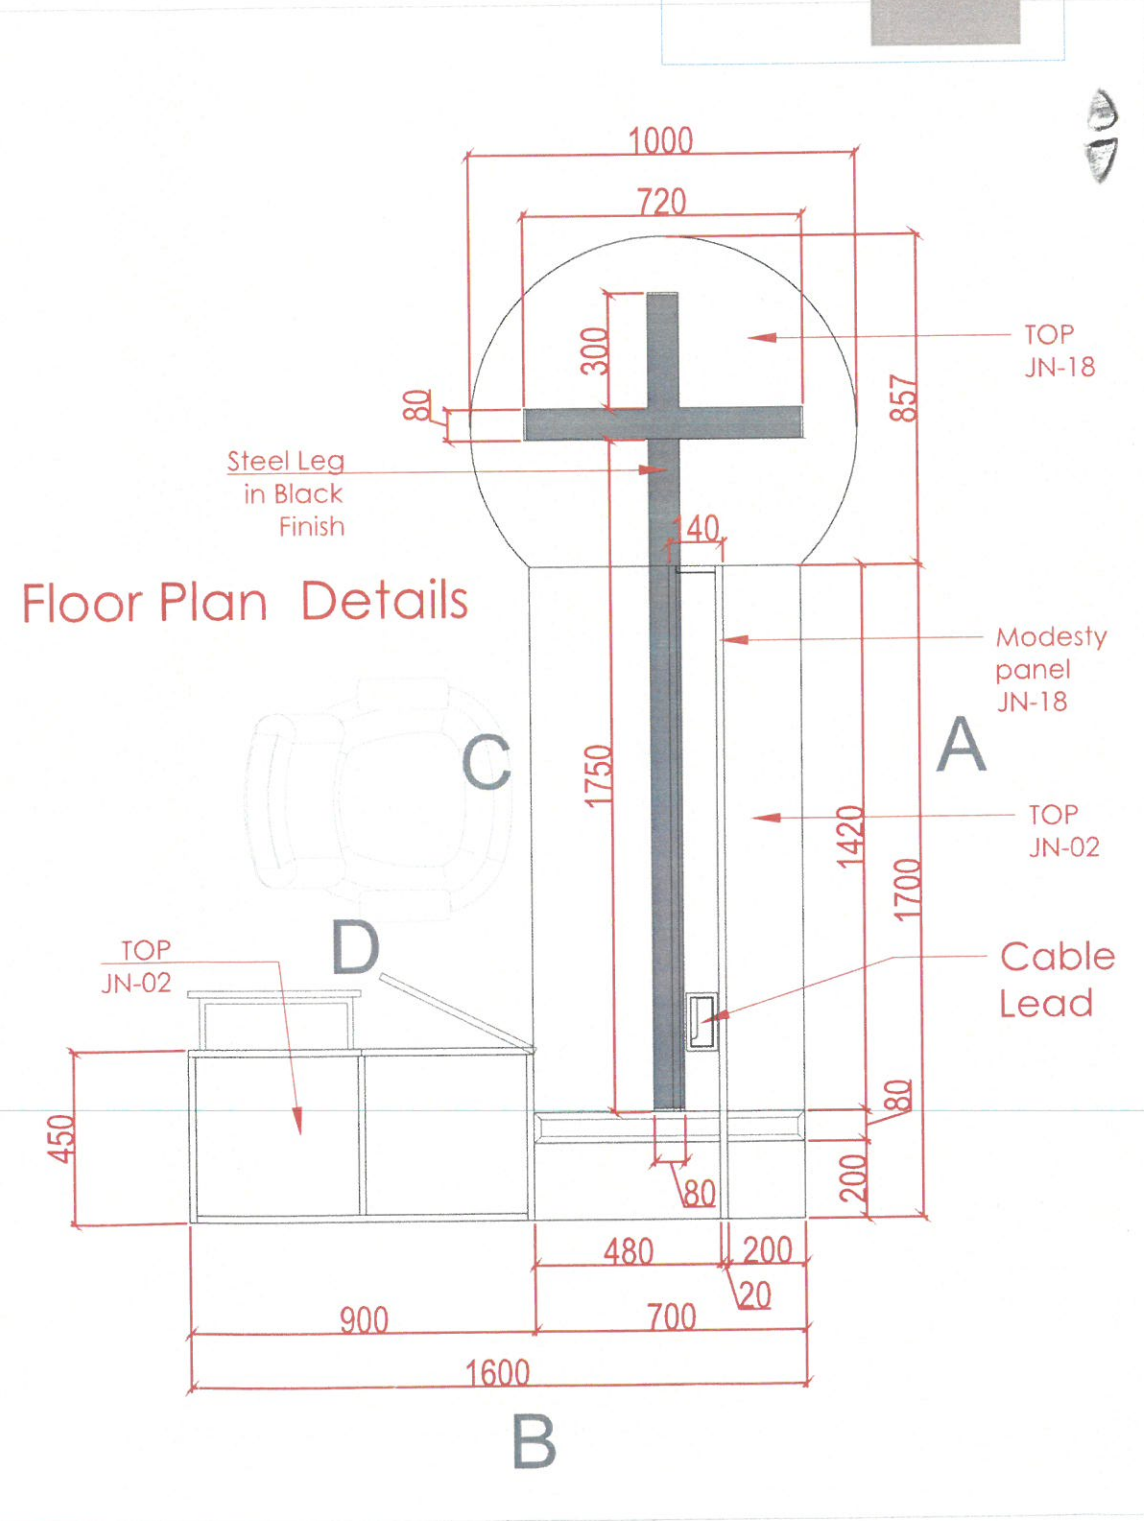


Executive 3 office

Floor Plan Details

4th Floor

Executive 3
16 m²

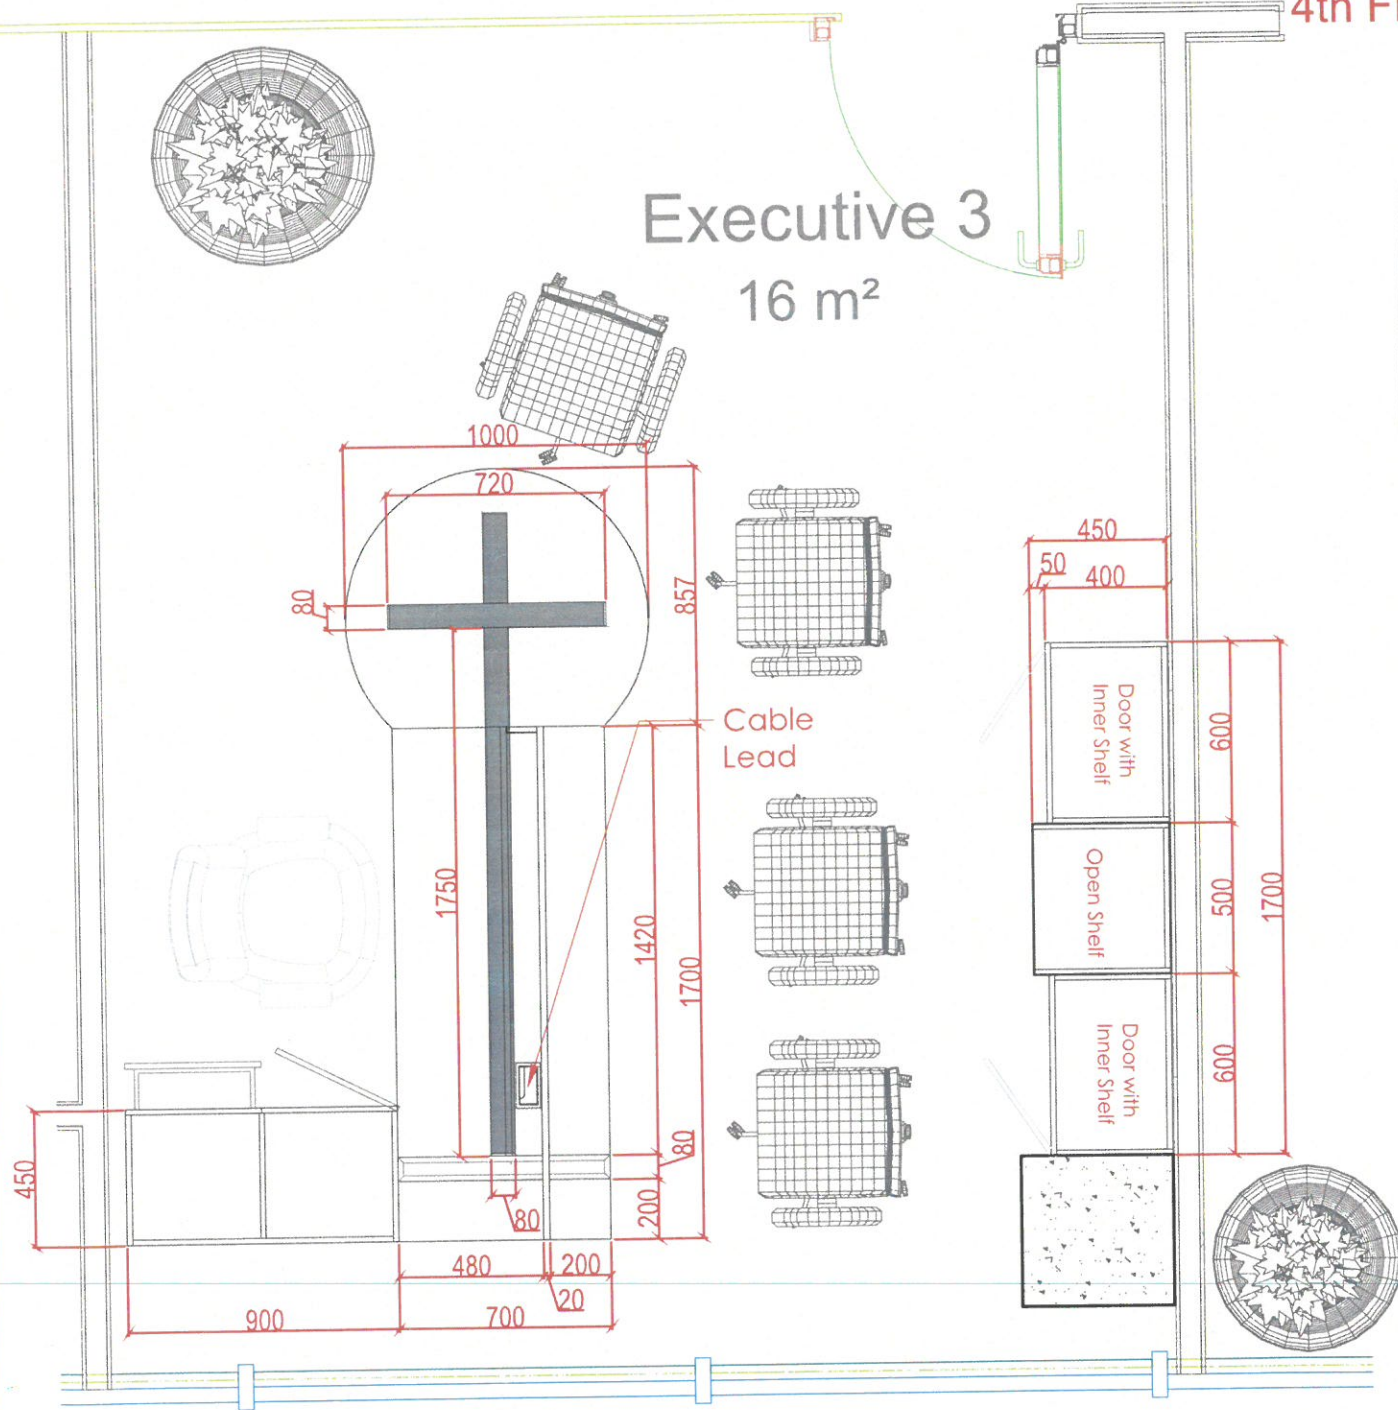

FINISHES

JN-02
Starwood 310



JN-18



www.wood-styles.com

Copyright of designs shown herein is retained by this office. Authority is required for any reproduction. © Copyright Wood-styles Ltd.

Nigeria, Lagos +234 80 9037 9888
Email: info@wood-styles.com

Project



Owner

Date Description
DSD-V1-ID-17/11/2024 - REV1
DSD-V1-ID-29/1/2025 - REV2



FOR APPROVAL

Project No. : ---
Scale : N/A
Drawn by : OBJ
Checked by : OBJ
Cad File : CAD_FILE

Sheet title
4th FLOOR
Executive 3
Floor Plan Details

Dwg No. WS-DS-SD-ND-039 No. SHEET 1


FINISHES

JN-09





JN02


Starwood 310

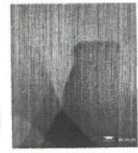


**Executive 3 office
BOOKSHELF
4th Floor**

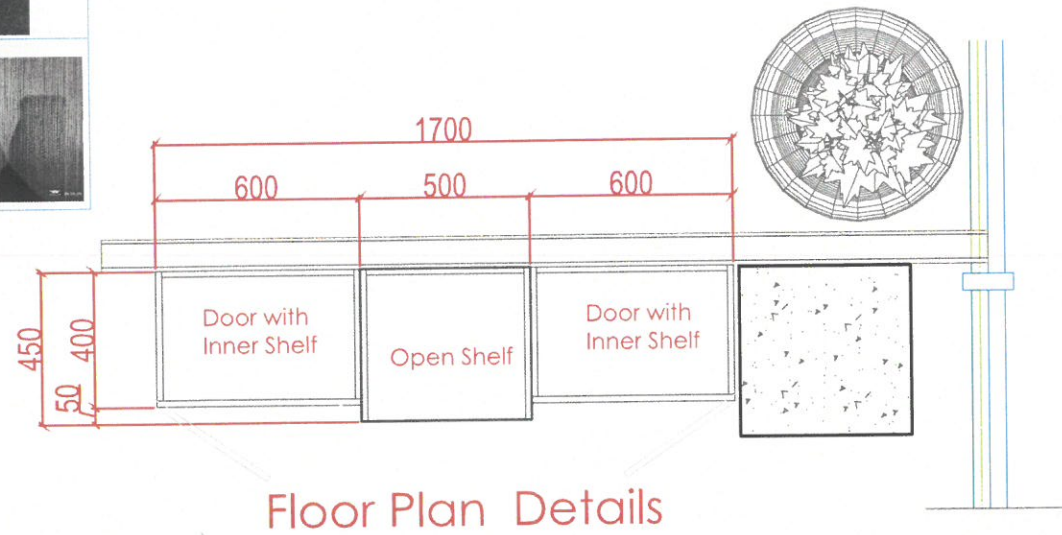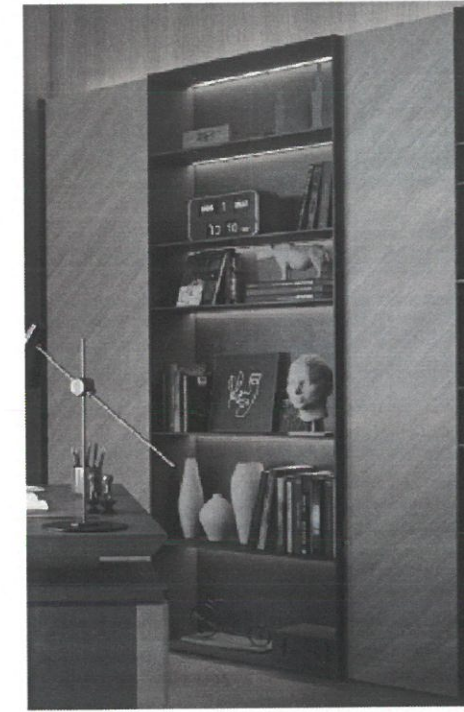


Floor Plan Details

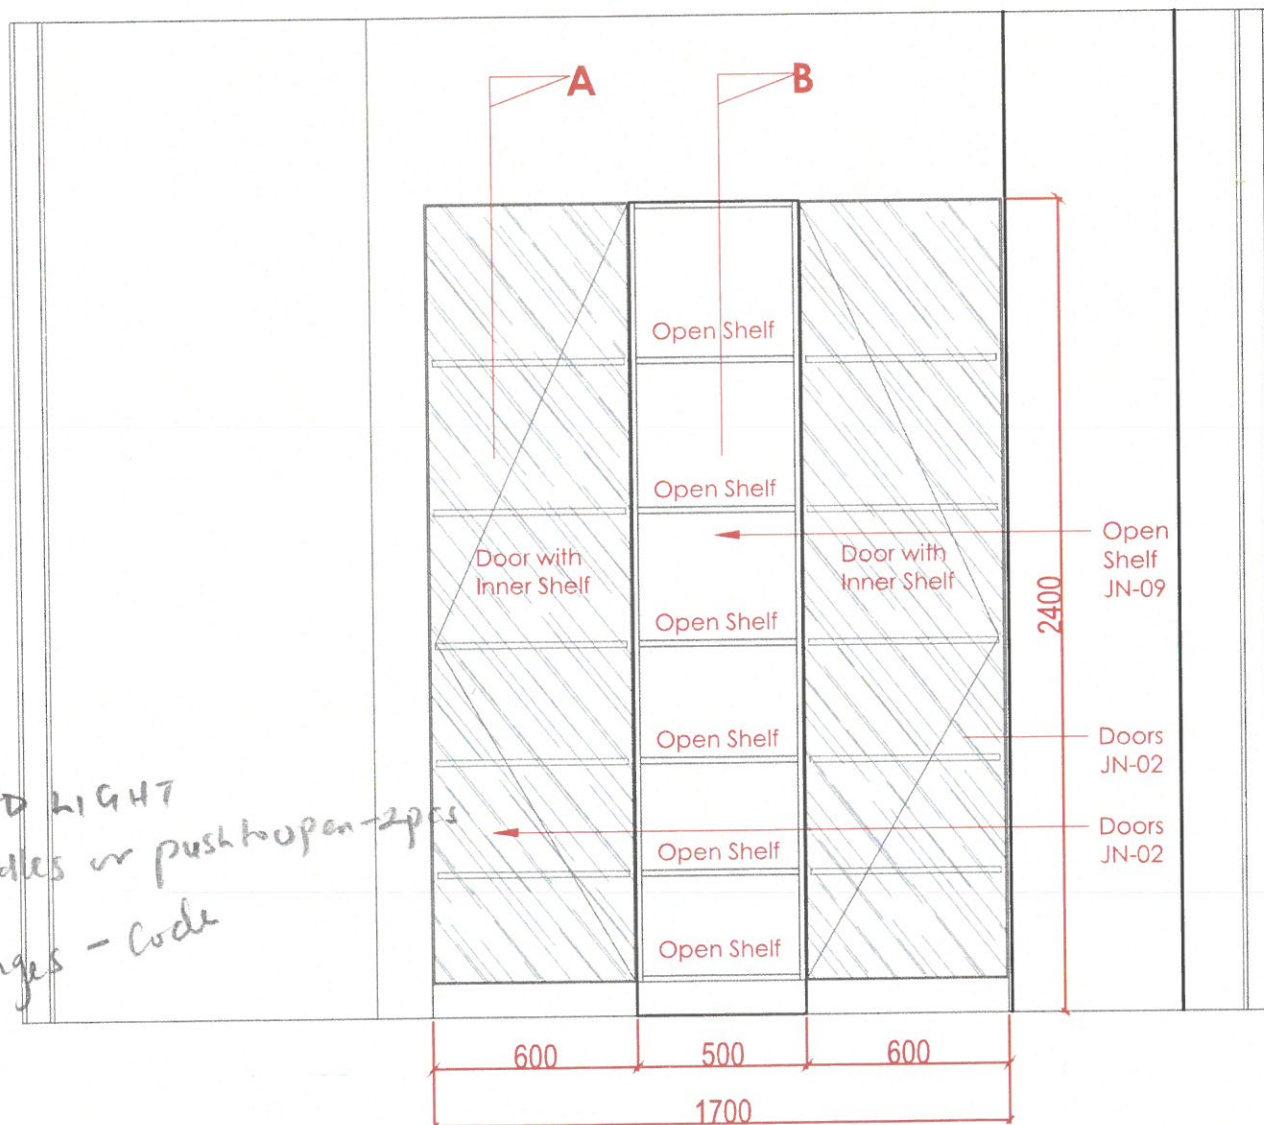

Front Elevation Details

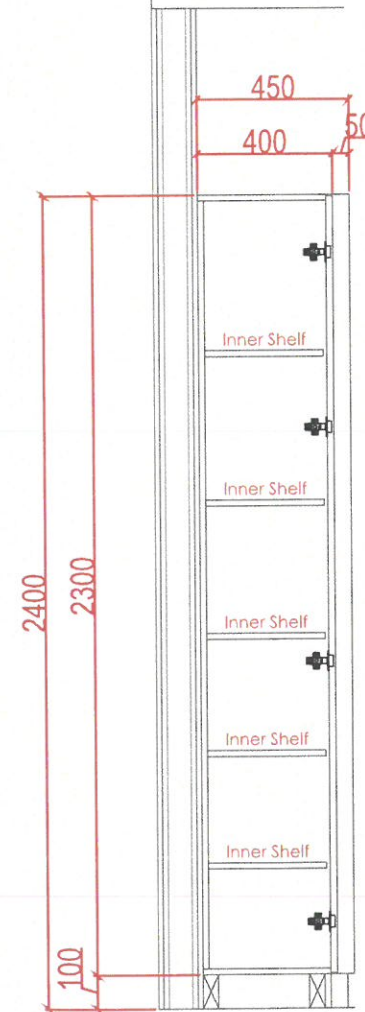

sectional details-A

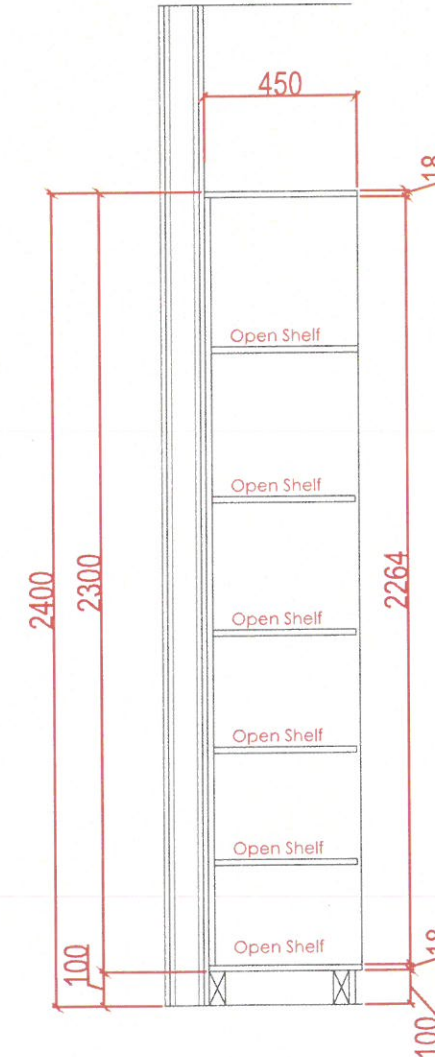

sectional details-B

www.wood-styles.com

Copyright of designs shown herein is retained by this office. Authority is required for any reproduction © Copyright Wood-styles Ltd.

Nigeria, Lagos +234 80 9037 9888

Email: info@wood-styles.com

Project



Owner

Date	Description
DSD-V1-ID-17/11/2024	- REV1
DSD-V1-ID-27/1/2025	- REV2



FOR APPROVAL

Project No. : --
Scale : N/A
Drawn by : OBJ
Checked : OBJ
Cad File : CAD_FILE





Sheet title
4th FLOOR
Executive 3
BOOKSHELF WITH TV
Plan ,Elevations and Sectional Details

Dwg No.	No.
WS-DS-SD-ND-039	SHEET 3

Executive Office 3

DESKS WITH MEETING ATTACHMENT

4th Floor

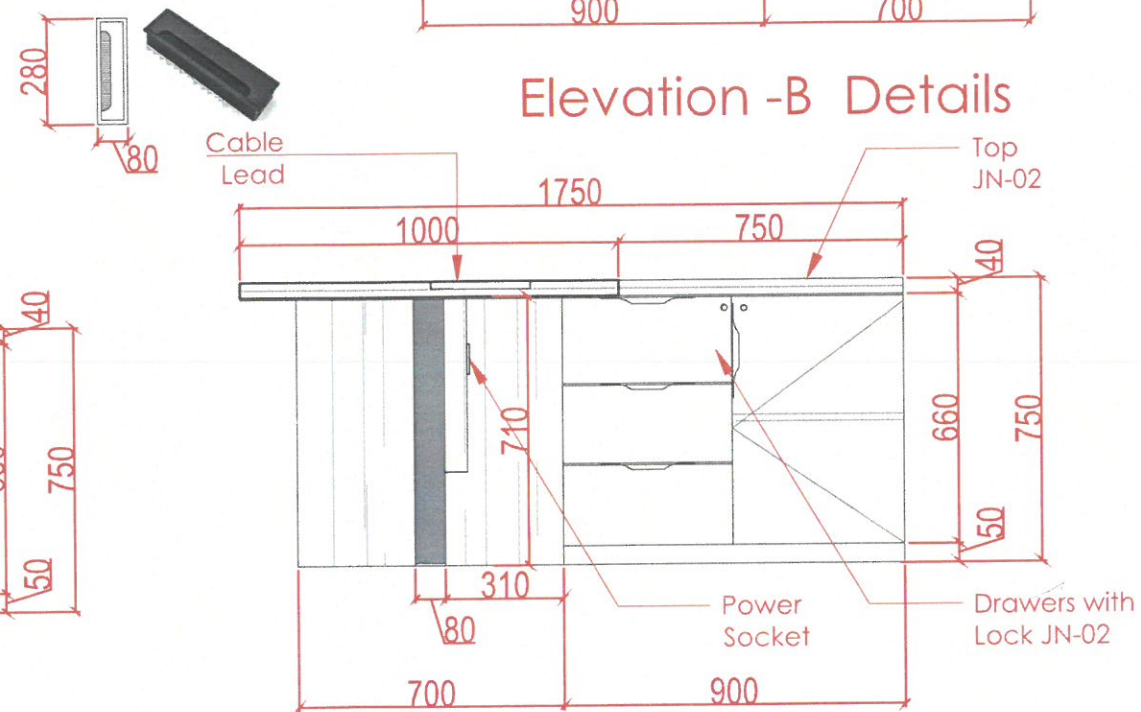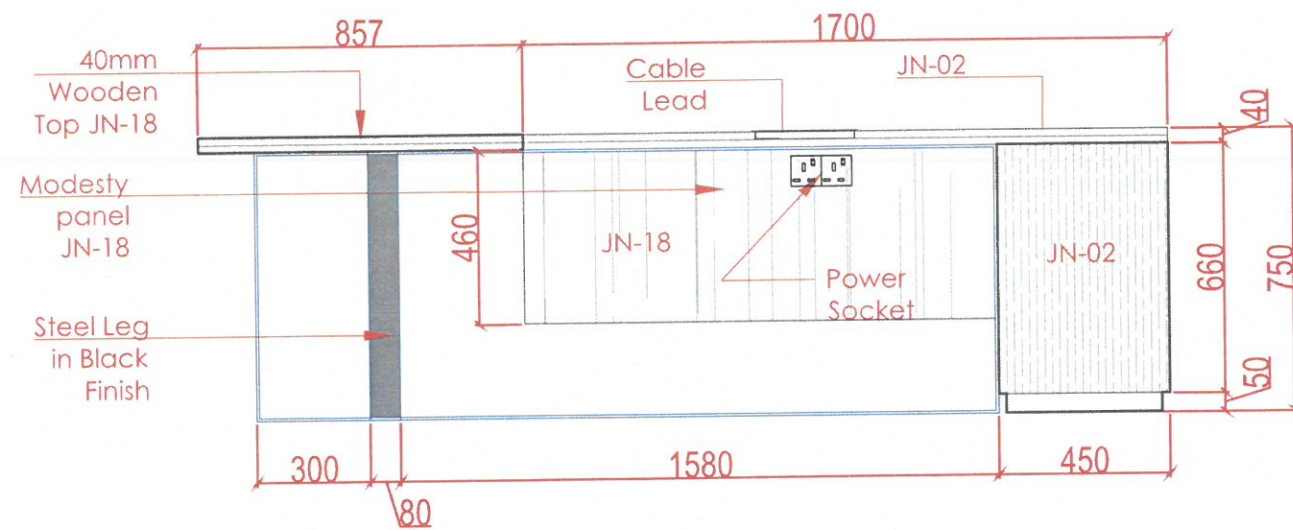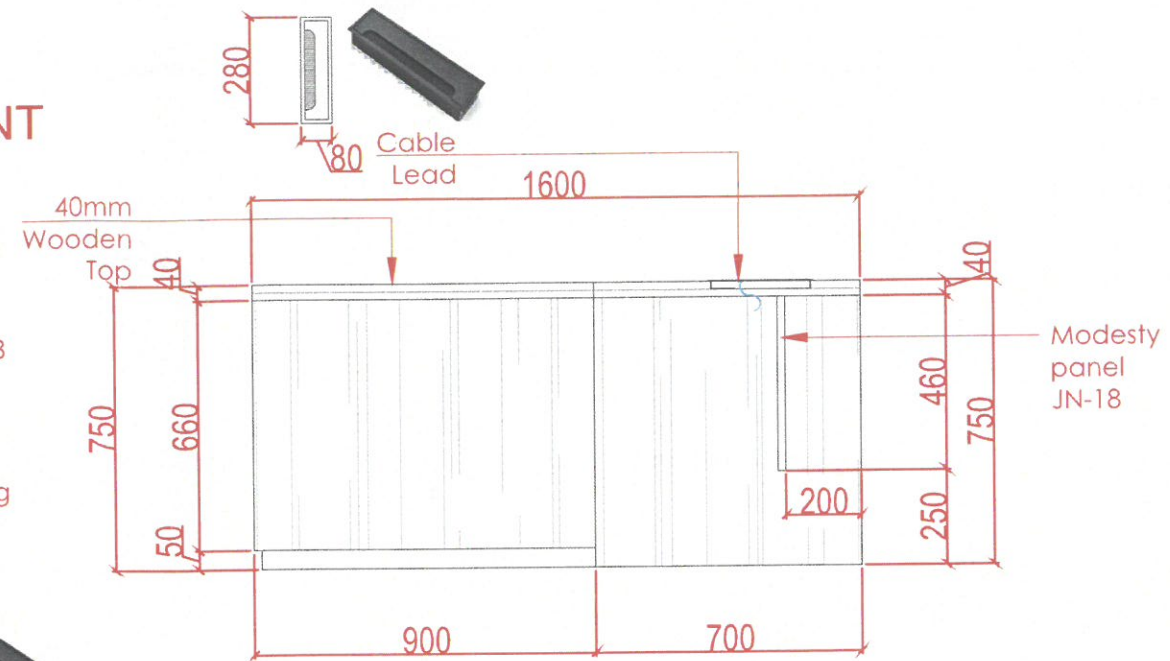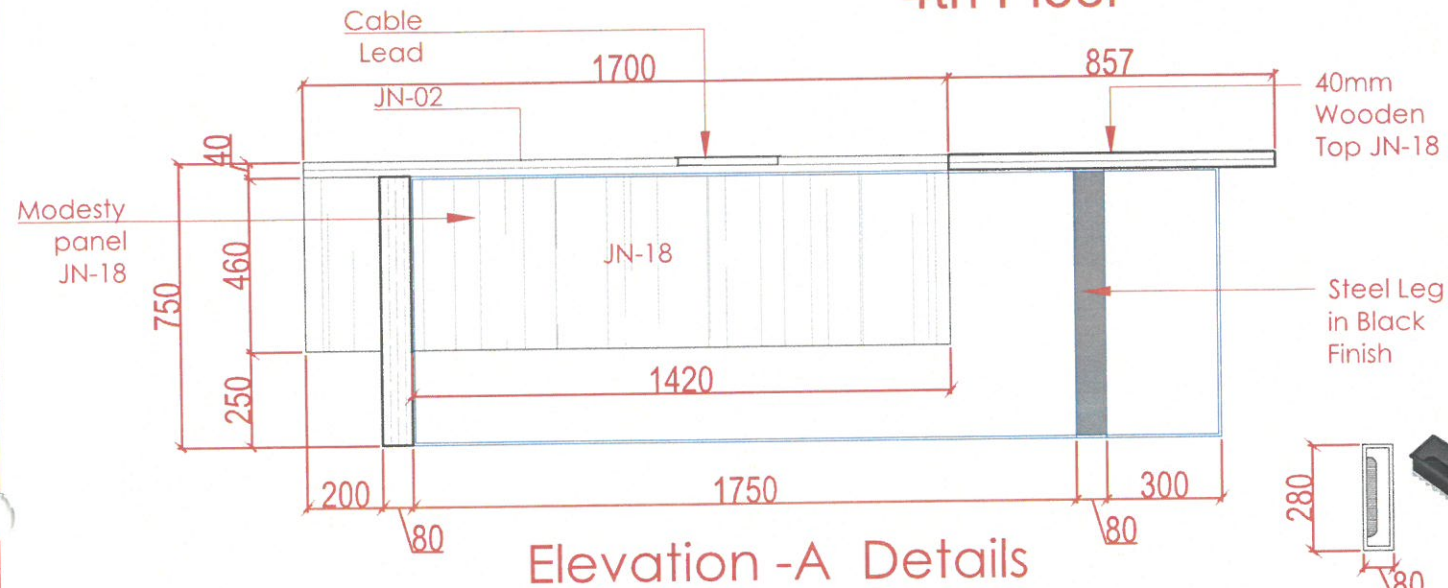

Elevation -C Details


Elevation -D Details




Walter Smith Cable Mount - 1pc (280 x 80) Same dimension for all?
 Cabinet handles - 4pcs
 Cabinet Locks - 2 pcs
 Drawer rails 40 cm - 3pcs
 Steel leg from market ???

FINISHES

JN-02
Starwood 310

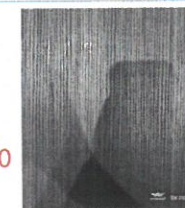

JN-18

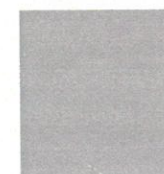

www.wood-styles.com

Copyright of designs shown herein is retained by this office. Authority is required for any reproduction. © Copyright Wood-styles Ltd.

Nigeria, Lagos +234 80 9037 9888
 Email: info@wood-styles.com

Project



Owner

Date Description
 DSD-V1-ID-17/11/2024 - REV1
 DSD-V1-ID-29/1/2025 - REV2



FOR APPROVAL

Project No. : ---
 Scale : N/A
 Drawn by : OBJ
 Checked : OBJ
 Cad File : CAD_FILE

Sheet title
 4th FLOOR
 Executive 3
 DESKS WITH MEETING ATTACHMENT
 Elevations and Sectional Details

Dwg No. WS-DS-SD-ND-039 No. SHEET 2