




MD/CEO

FLOOR PLAN DETAILS

4th Floor
wall 6000

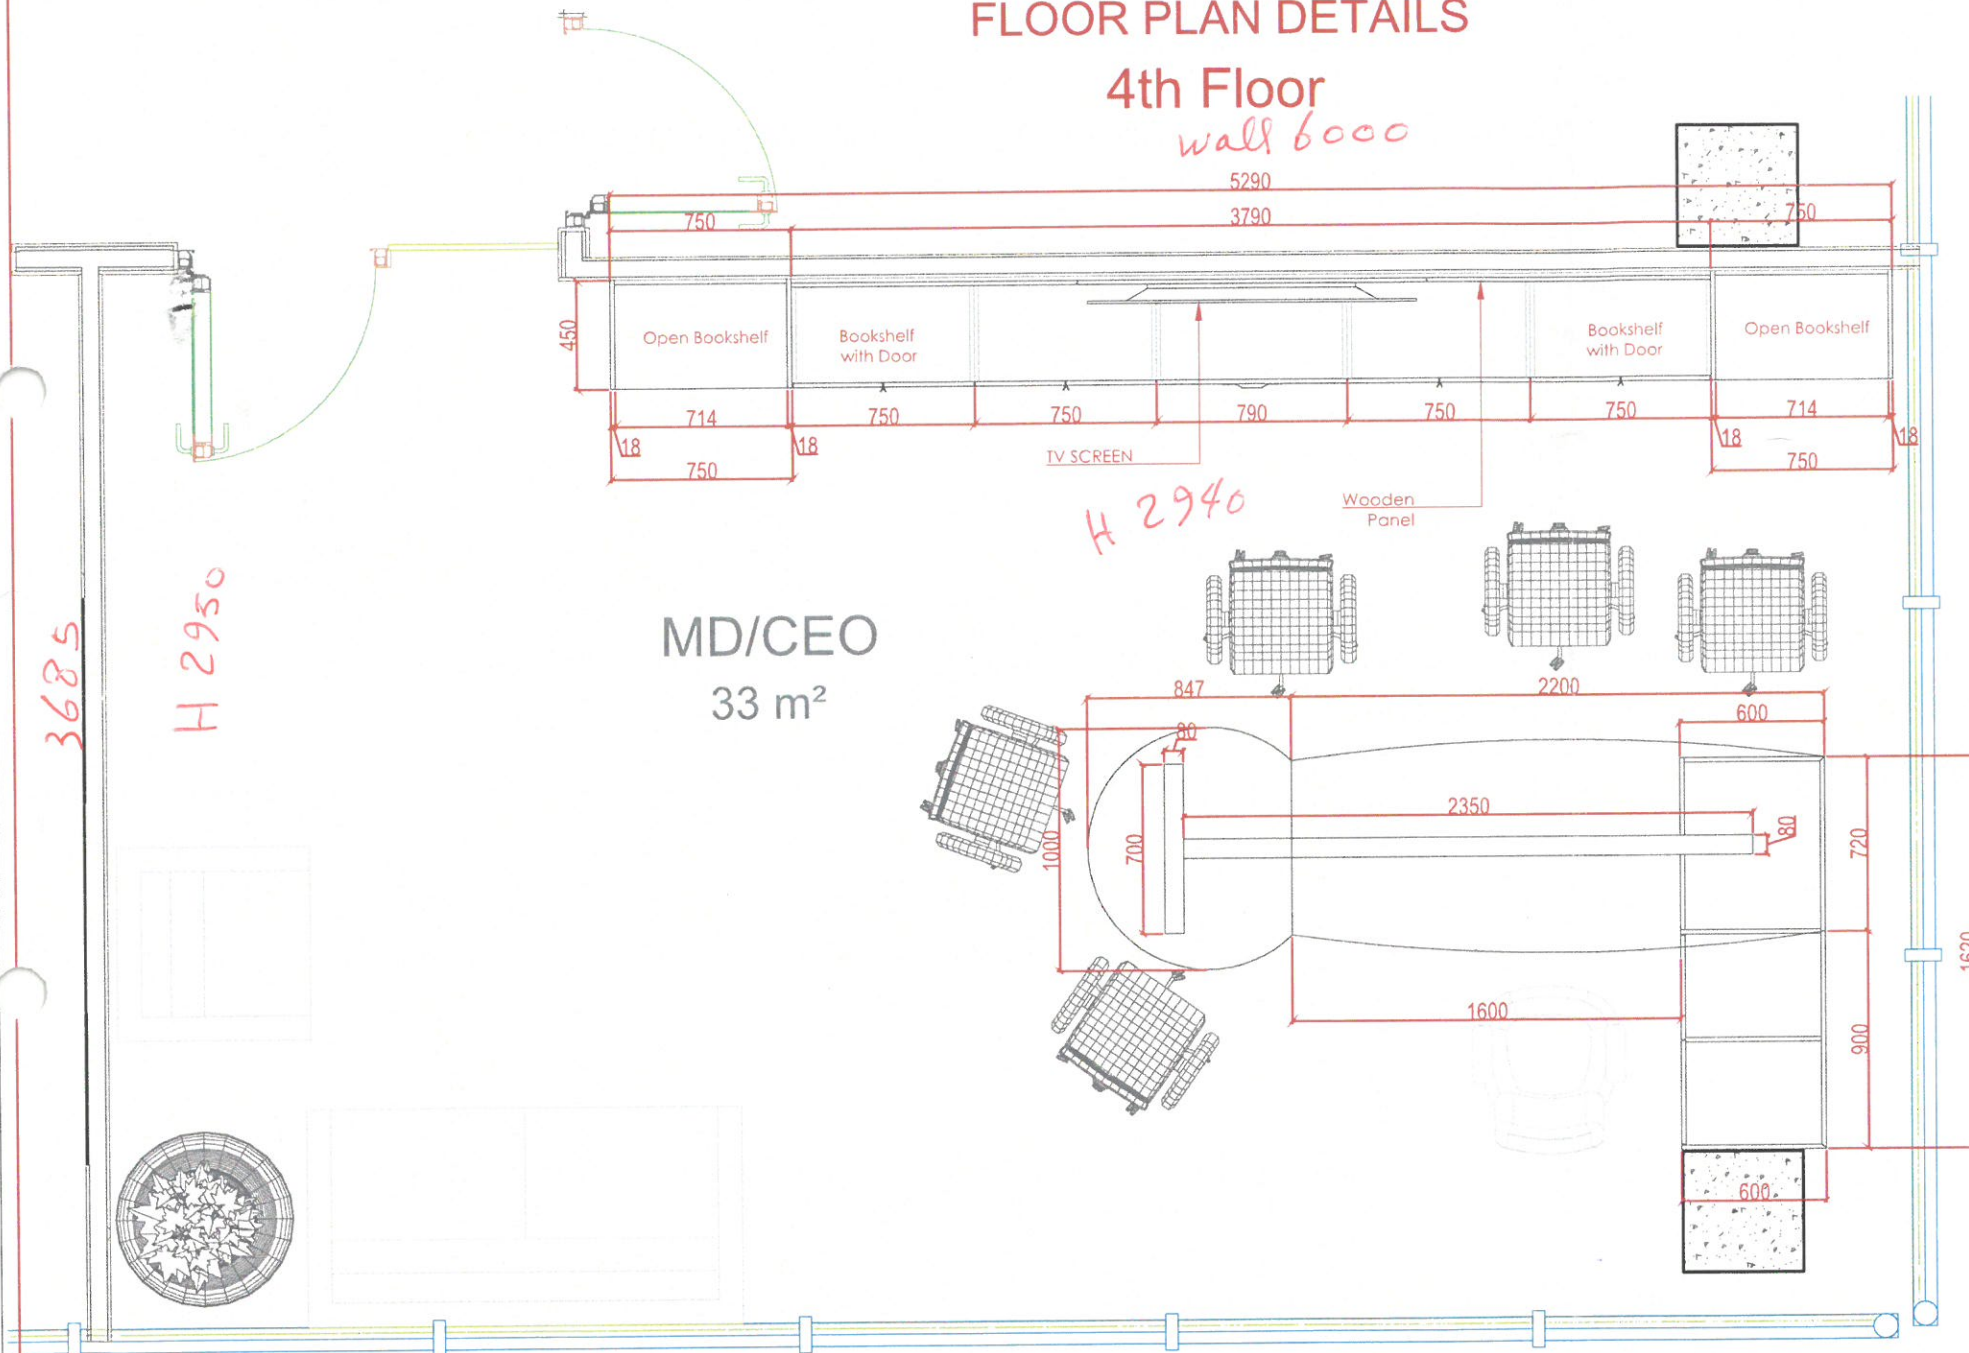

MD/CEO
33 m²



FOR APPROVAL

Project No. : ---
Scale : N/A
Drawn by : OBJ
Checked : OBJ
Cad File : CAD_FILE

Sheet title
4th FLOOR
MD/CEO
FLOOR PLAN

Dwg No.	No.
WS-DS-SD-ND-041	SHEET 1



FINISHES

JN-13



JN-17





MD/CEO L-SHAPED DESK 4th Floor

Project




Owner


Date	Description
DSD-V1-ID-17/11/2024	REV1
DSD-V1-ID-27/1/2025	REV2

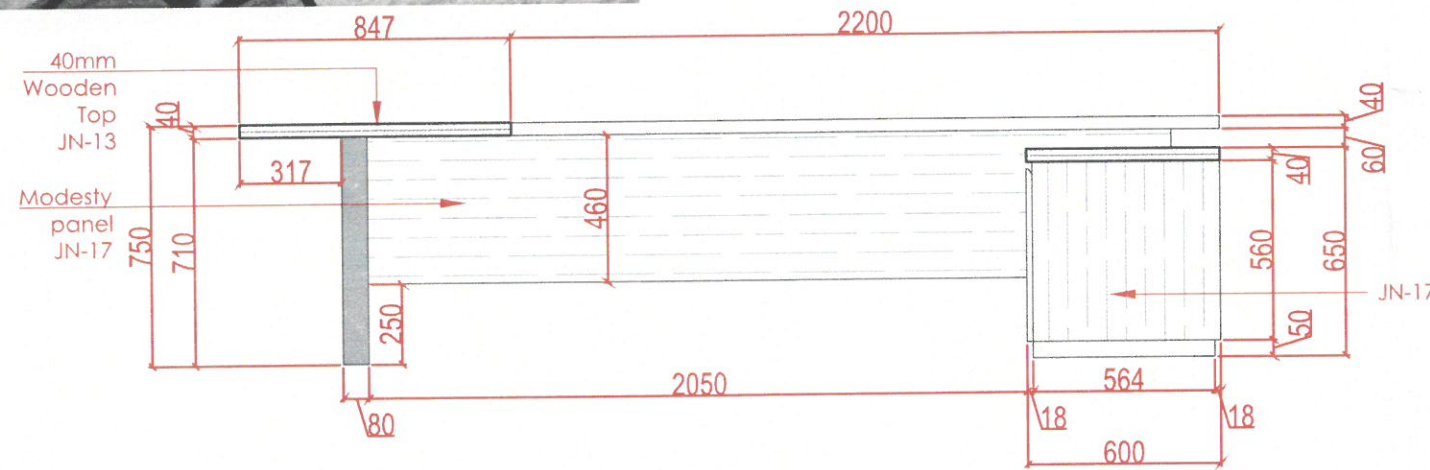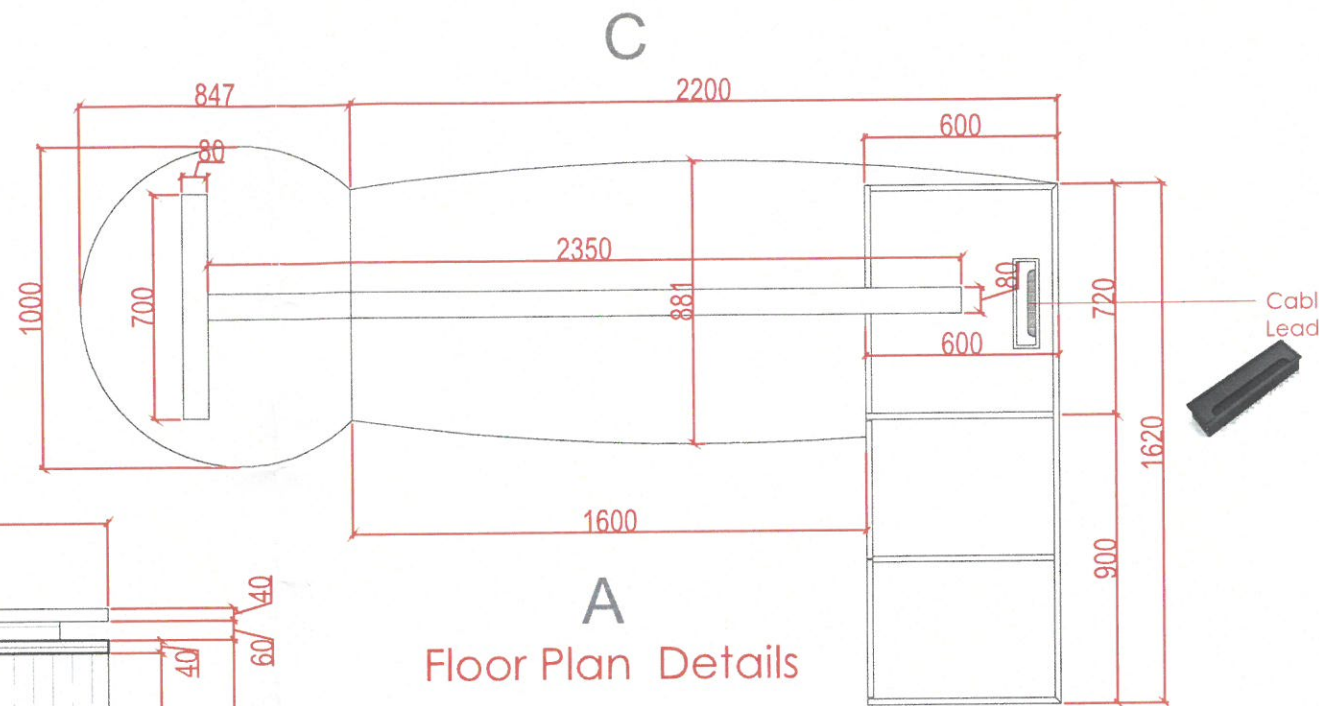

Elevation -A Details

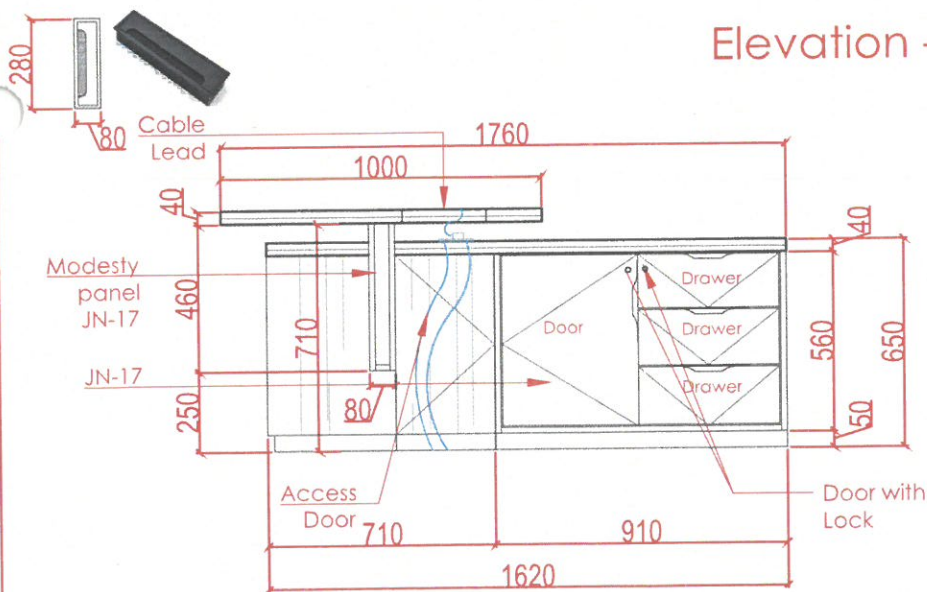

Elevation -B Details

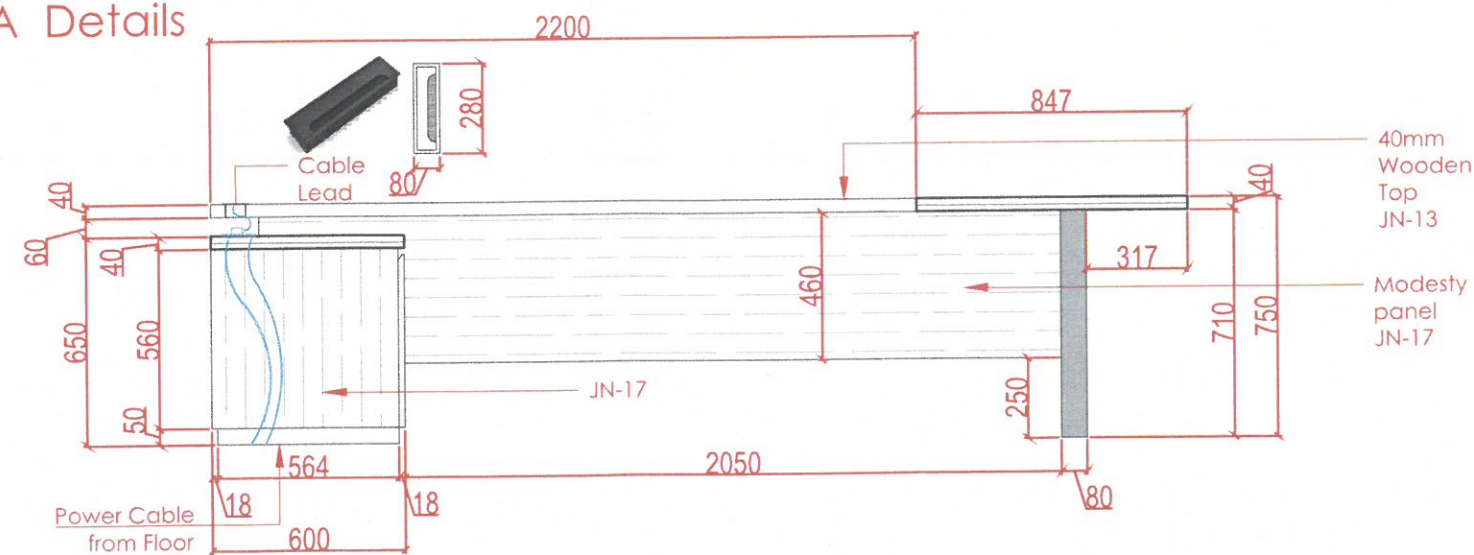

Elevation -C Details

*LOCKS - 2 PCS (Centre here???)
Handles - 4 PCS
Walter Smith cable mgmt - 1 PC
Drawer rail - 45cm (3 PCS)*




FOR APPROVAL

Project No. : --
Scale : N/A
Drawn by : OBJ
Checked : OBJ
Cad File : CAD_FILE


Sheet title
4th FLOOR
MD/CEO
L-SHAPED DESK
Elevations and Sectional Details

Dwg No. : WS-DS-SD-ND-041
No. : SHEET 2

MD/CEO
BOOKSHELF & TV WALL
4th Floor

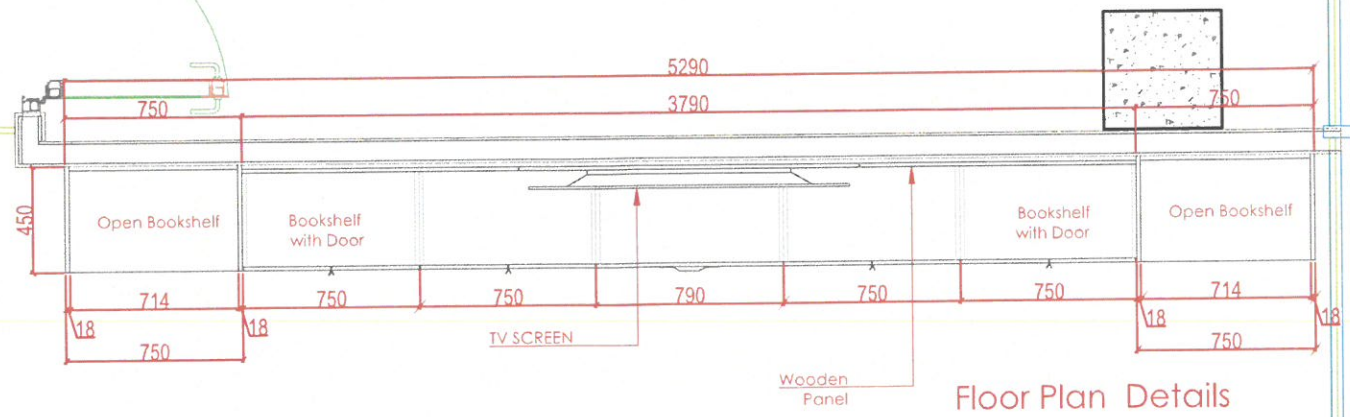

Floor Plan Details

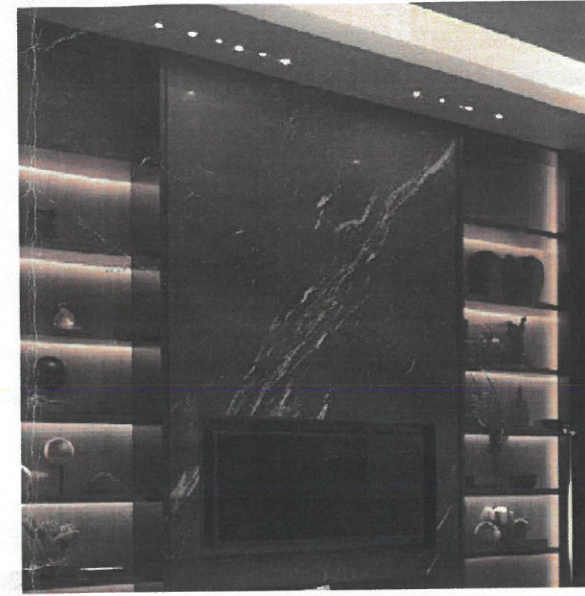

FINISHES


LT-01




JN-13




JN-17

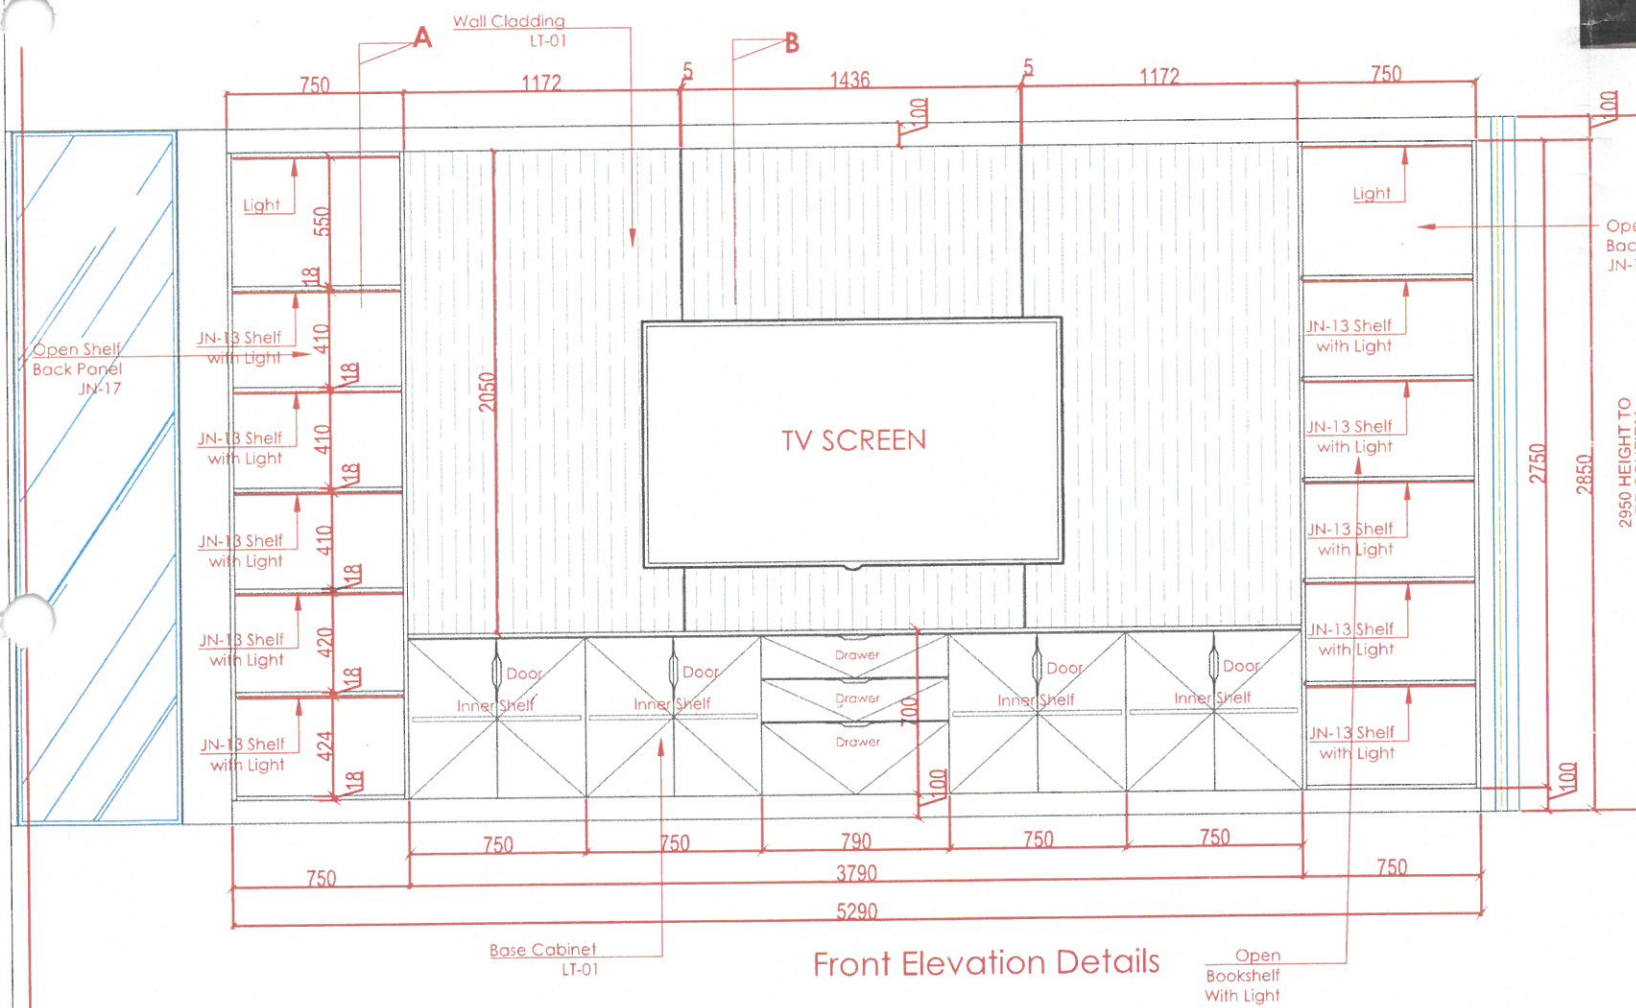

Front Elevation Details

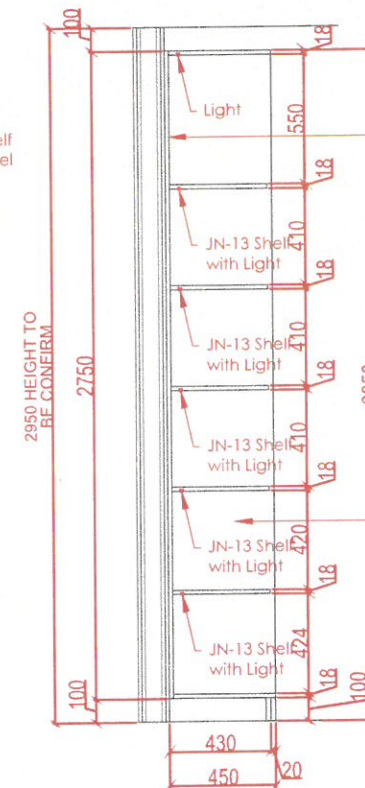

sectional details-A

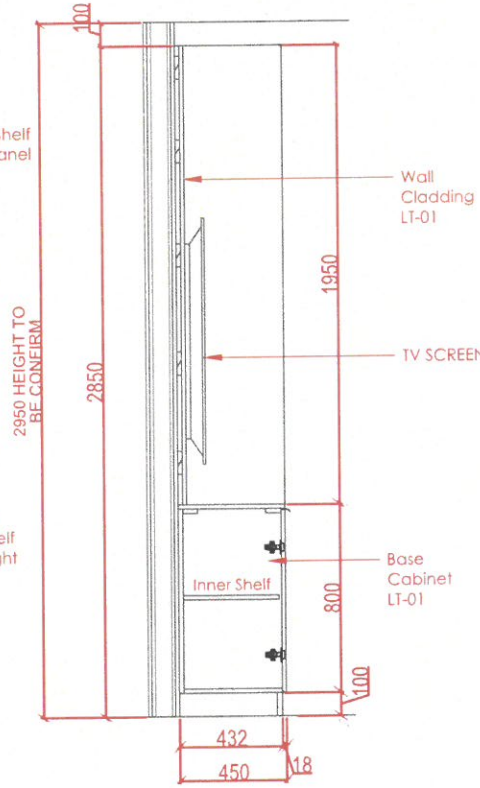

sectional details-B

LED LIGHT
Handles = 11 pcs
Drawer rail 35cm = 3 pcs



FOR APPROVAL

Project No. : --
Scale : N/A
Drawn by : OBJ
Checked : OBJ
Cad File : CAD_FILE

Sheet title
4th FLOOR
MD/CEO
BOOKSHELF & TV WALL
Elevations and Sectional Details

Dwg No. : WS-DS-SD-ND-041

No. : SHEET 3