




# PRINTER & STORAGE OPEN OFFICE 3rd Floor

FINISHES	
JN-03	
JN-07	



www.wood-styles.com



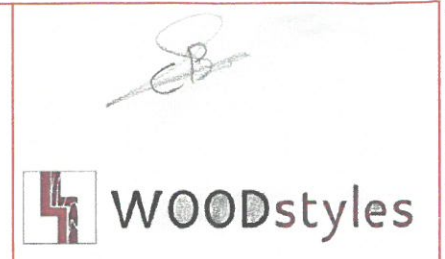
Copyright of designs shown herein is retained by this office. Authority is required for any reproduction. © Copyright Wood-styles Ltd.

Nigeria, Lagos +234 80 9037 9888  
Email: info@wood-styles.com



Owner: ---

Date	Description
DSD-V1-ID-17/11/2024	REV1
DSD-V1-ID-27/11/2025	REV2

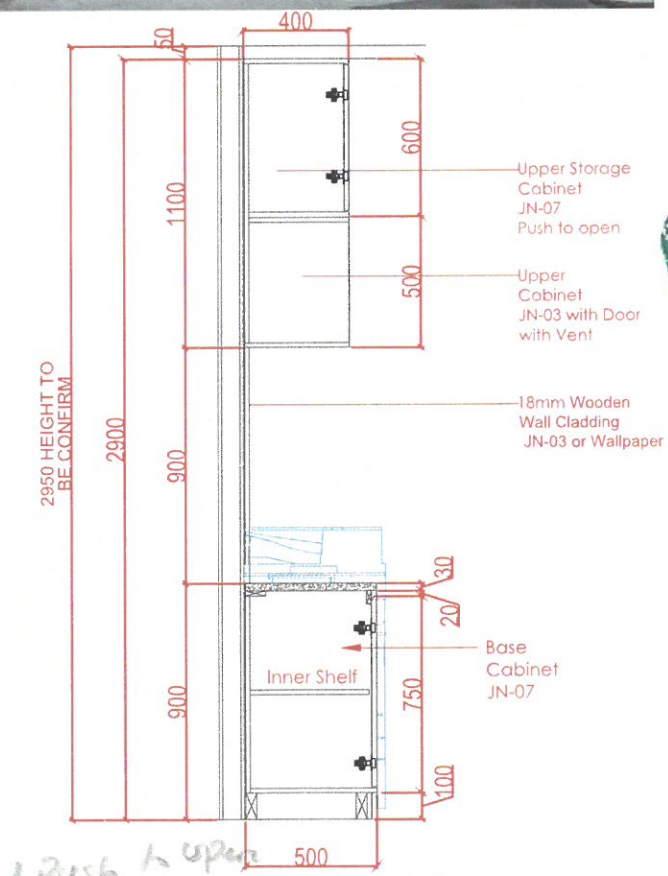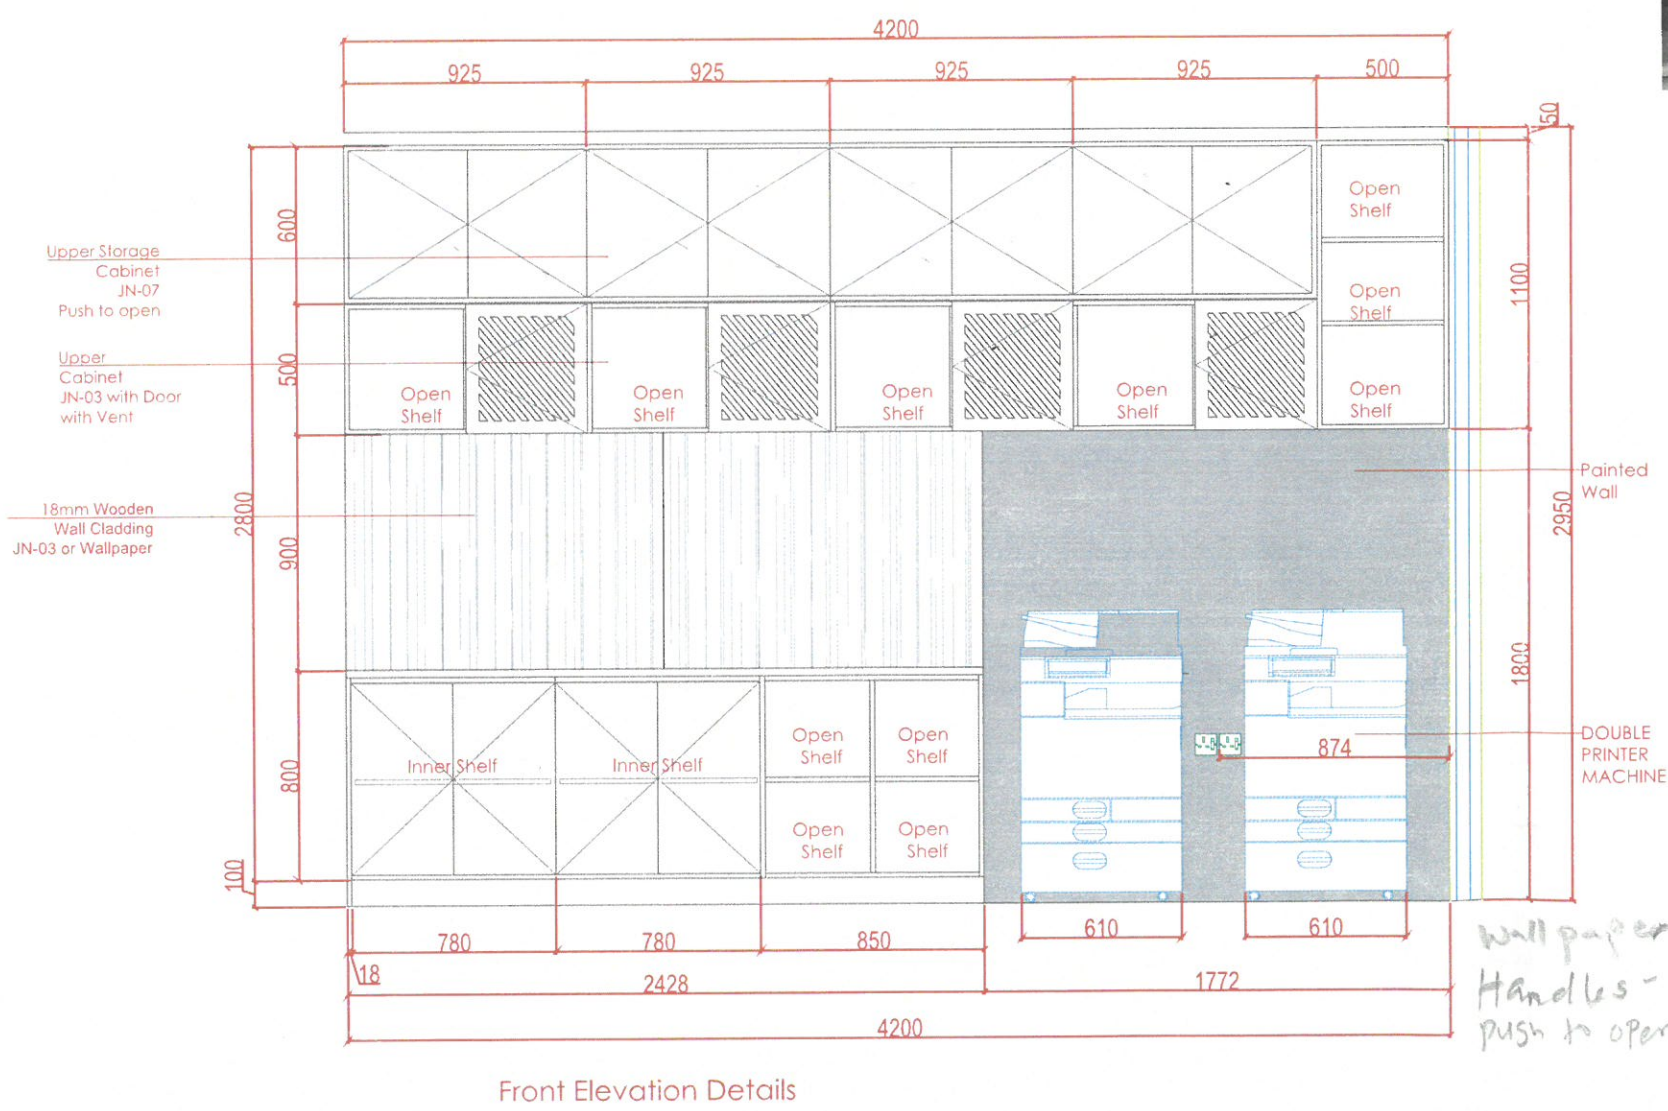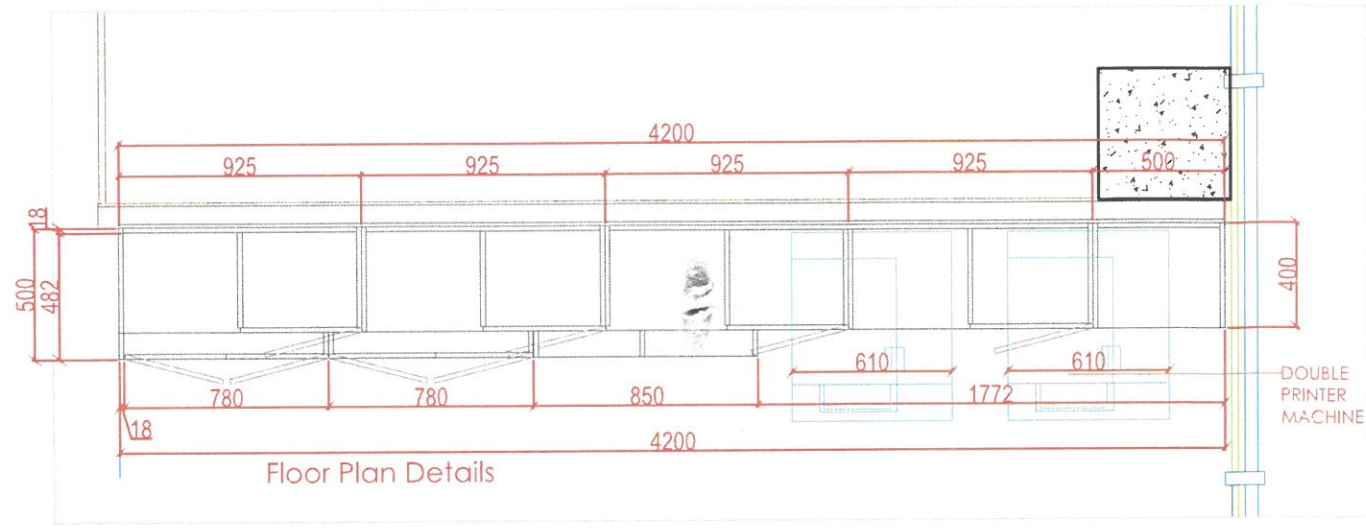

*Wallpaper  
Handles - 12 pcs / Push to open  
Push to open for Small doors ??? - 4 pcs*



FOR APPROVAL

Project No. :	---
Scale :	N/A
Drawn by :	OBJ
Checked :	OBJ
Cad File :	CAD_FILE

Sheet title  
3rd FLOOR  
Open Office  
PRINTER & STORAGE  
Floor Plan / Elevation / Sections

Dwg No.	No.
WS-DS-SD-ND-046	SHEET 1