


RECEPTION AREA

WOODEN BACK WALL WITH LIGHT

4TH Floor



579

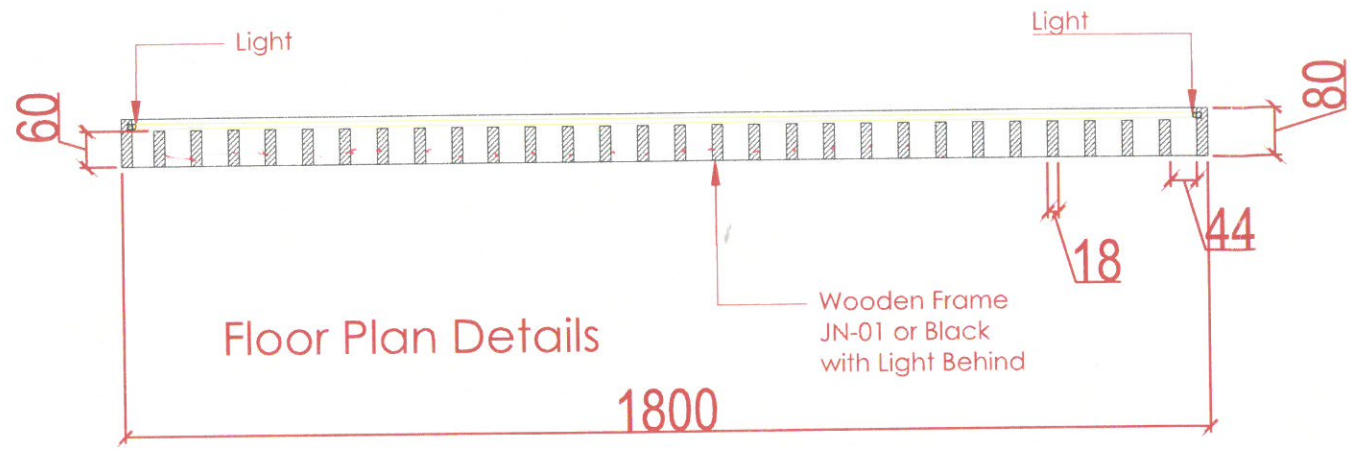

FINISHES

JN-01
Wooden
Frame JN-01

Oak Veneer to match walnut
TBD

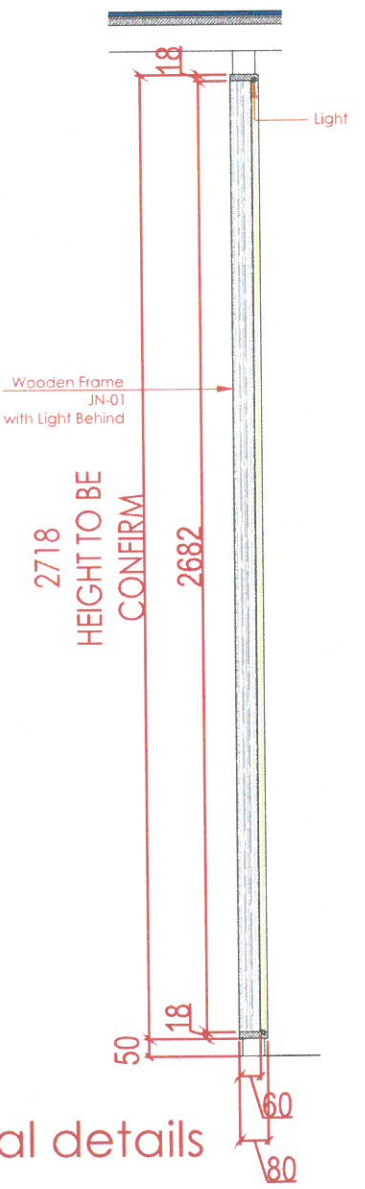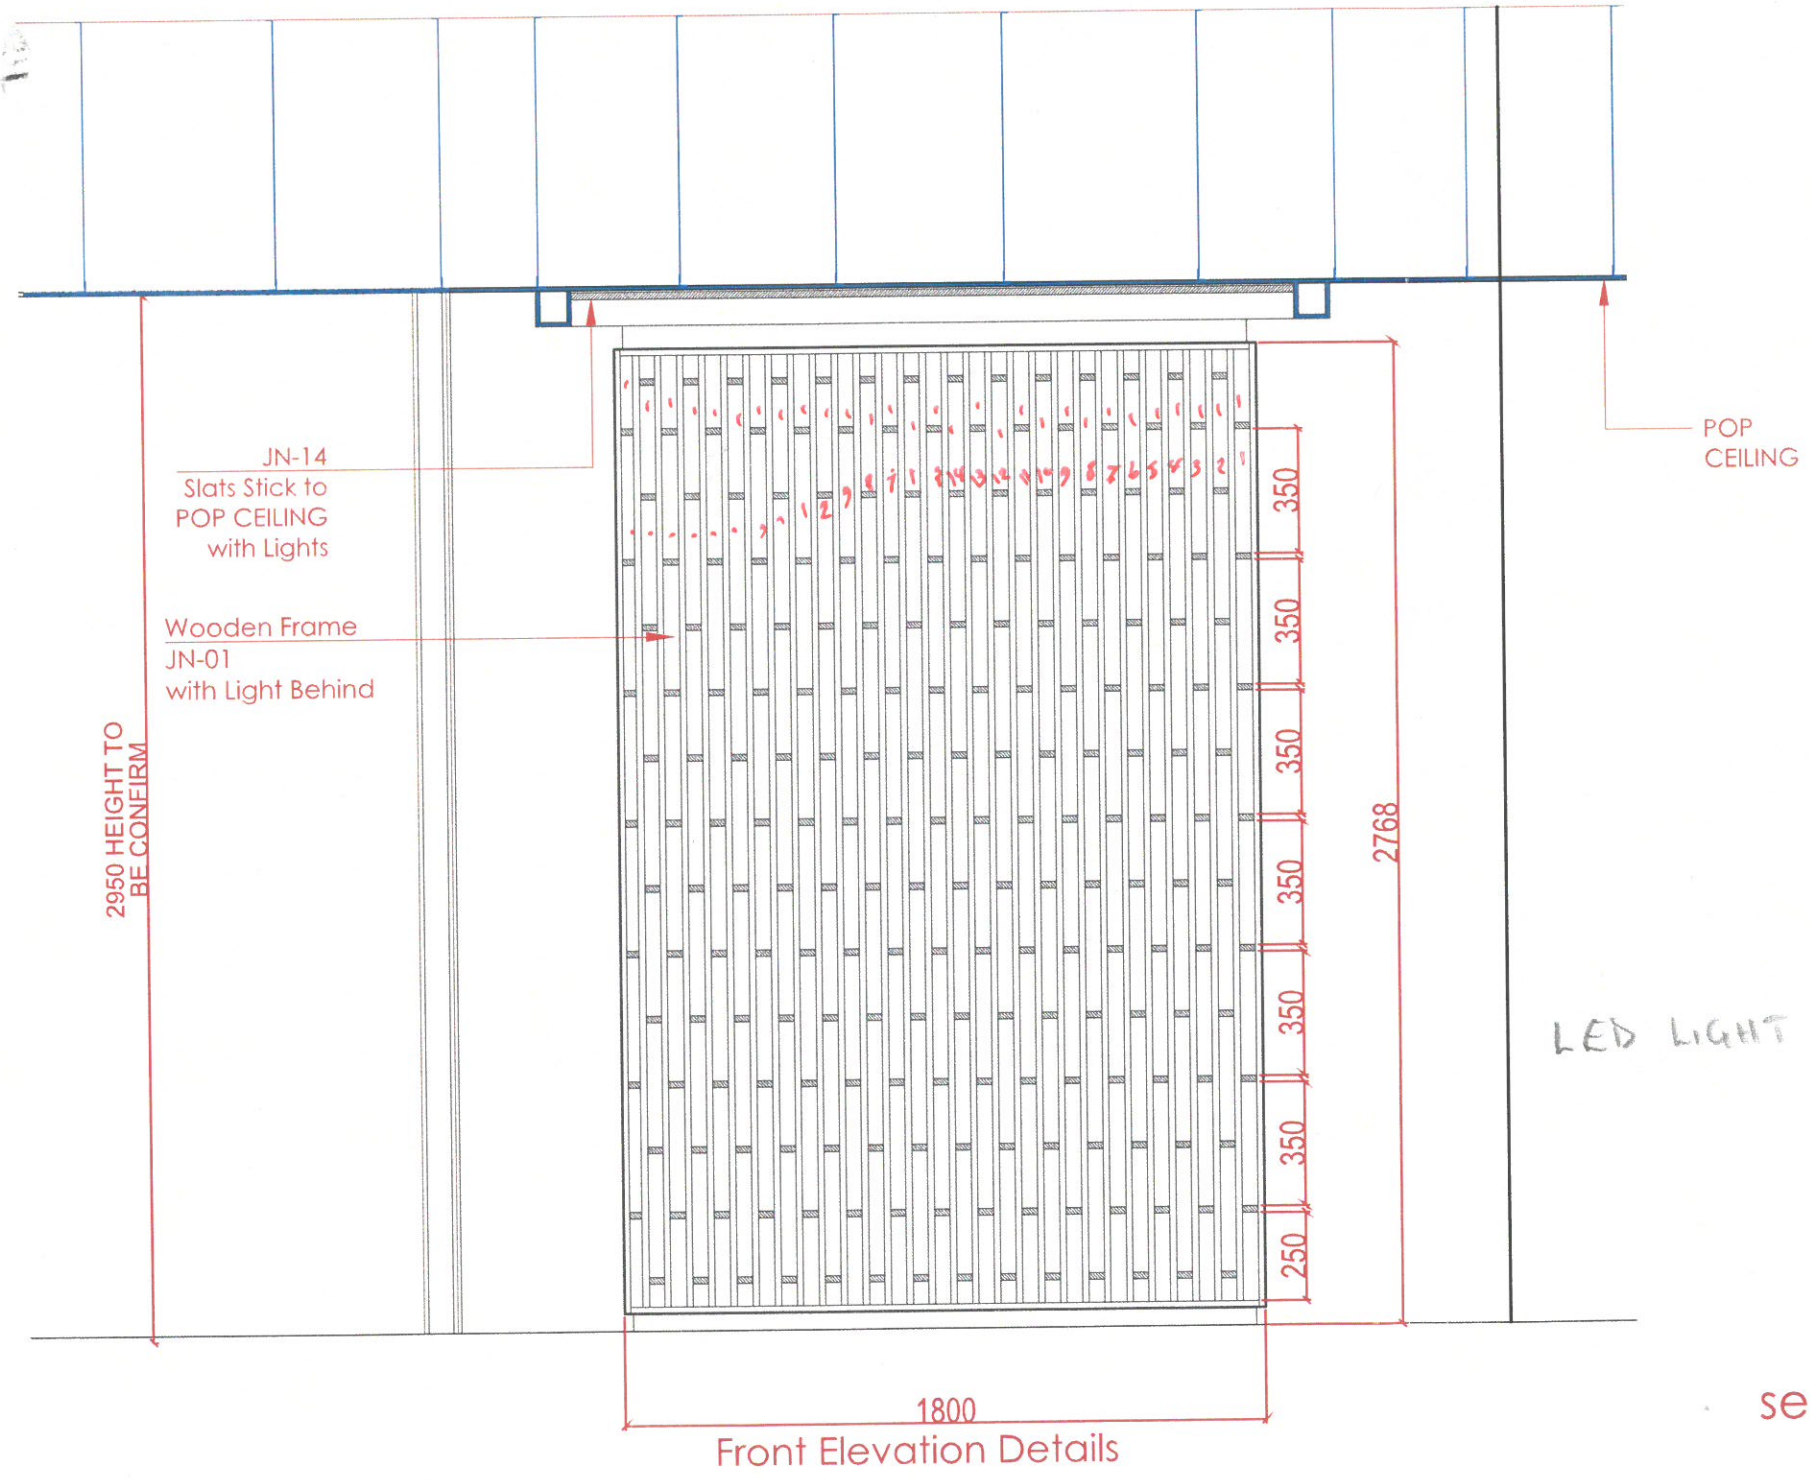

www.wood-styles.com

Copyright of designs shown herein is retained by this office. Authority is required for any reproduction. © Copyright Wood-styles Ltd.

Nigeria, Lagos +234 80 9037 9888
Email: info@wood-styles.com



Owner

Date Description
DSD-V1-ID-17/11/2024 - REV1
DSD-V1-ID-27/1/2025 - REV2



FOR APPROVAL

Project No. : ---
Scale : N/A
Drawn by : OBJ
Checked : OBJ
Cad File : CAD_FILE

Sheet title
4TH FLOOR
RECEPTION AREA
WOODEN BACK WALL WITH LIGHT

Floor Plan / Elevation / Sections

Dwg No. No.
WS-DS-SD-ND-028 SHEET 4