


1-CD1C-L/R (2 UNIT)

CASH DESK 1 POS TYPE C-LEFT AND RIGHT L1241xH1000mm

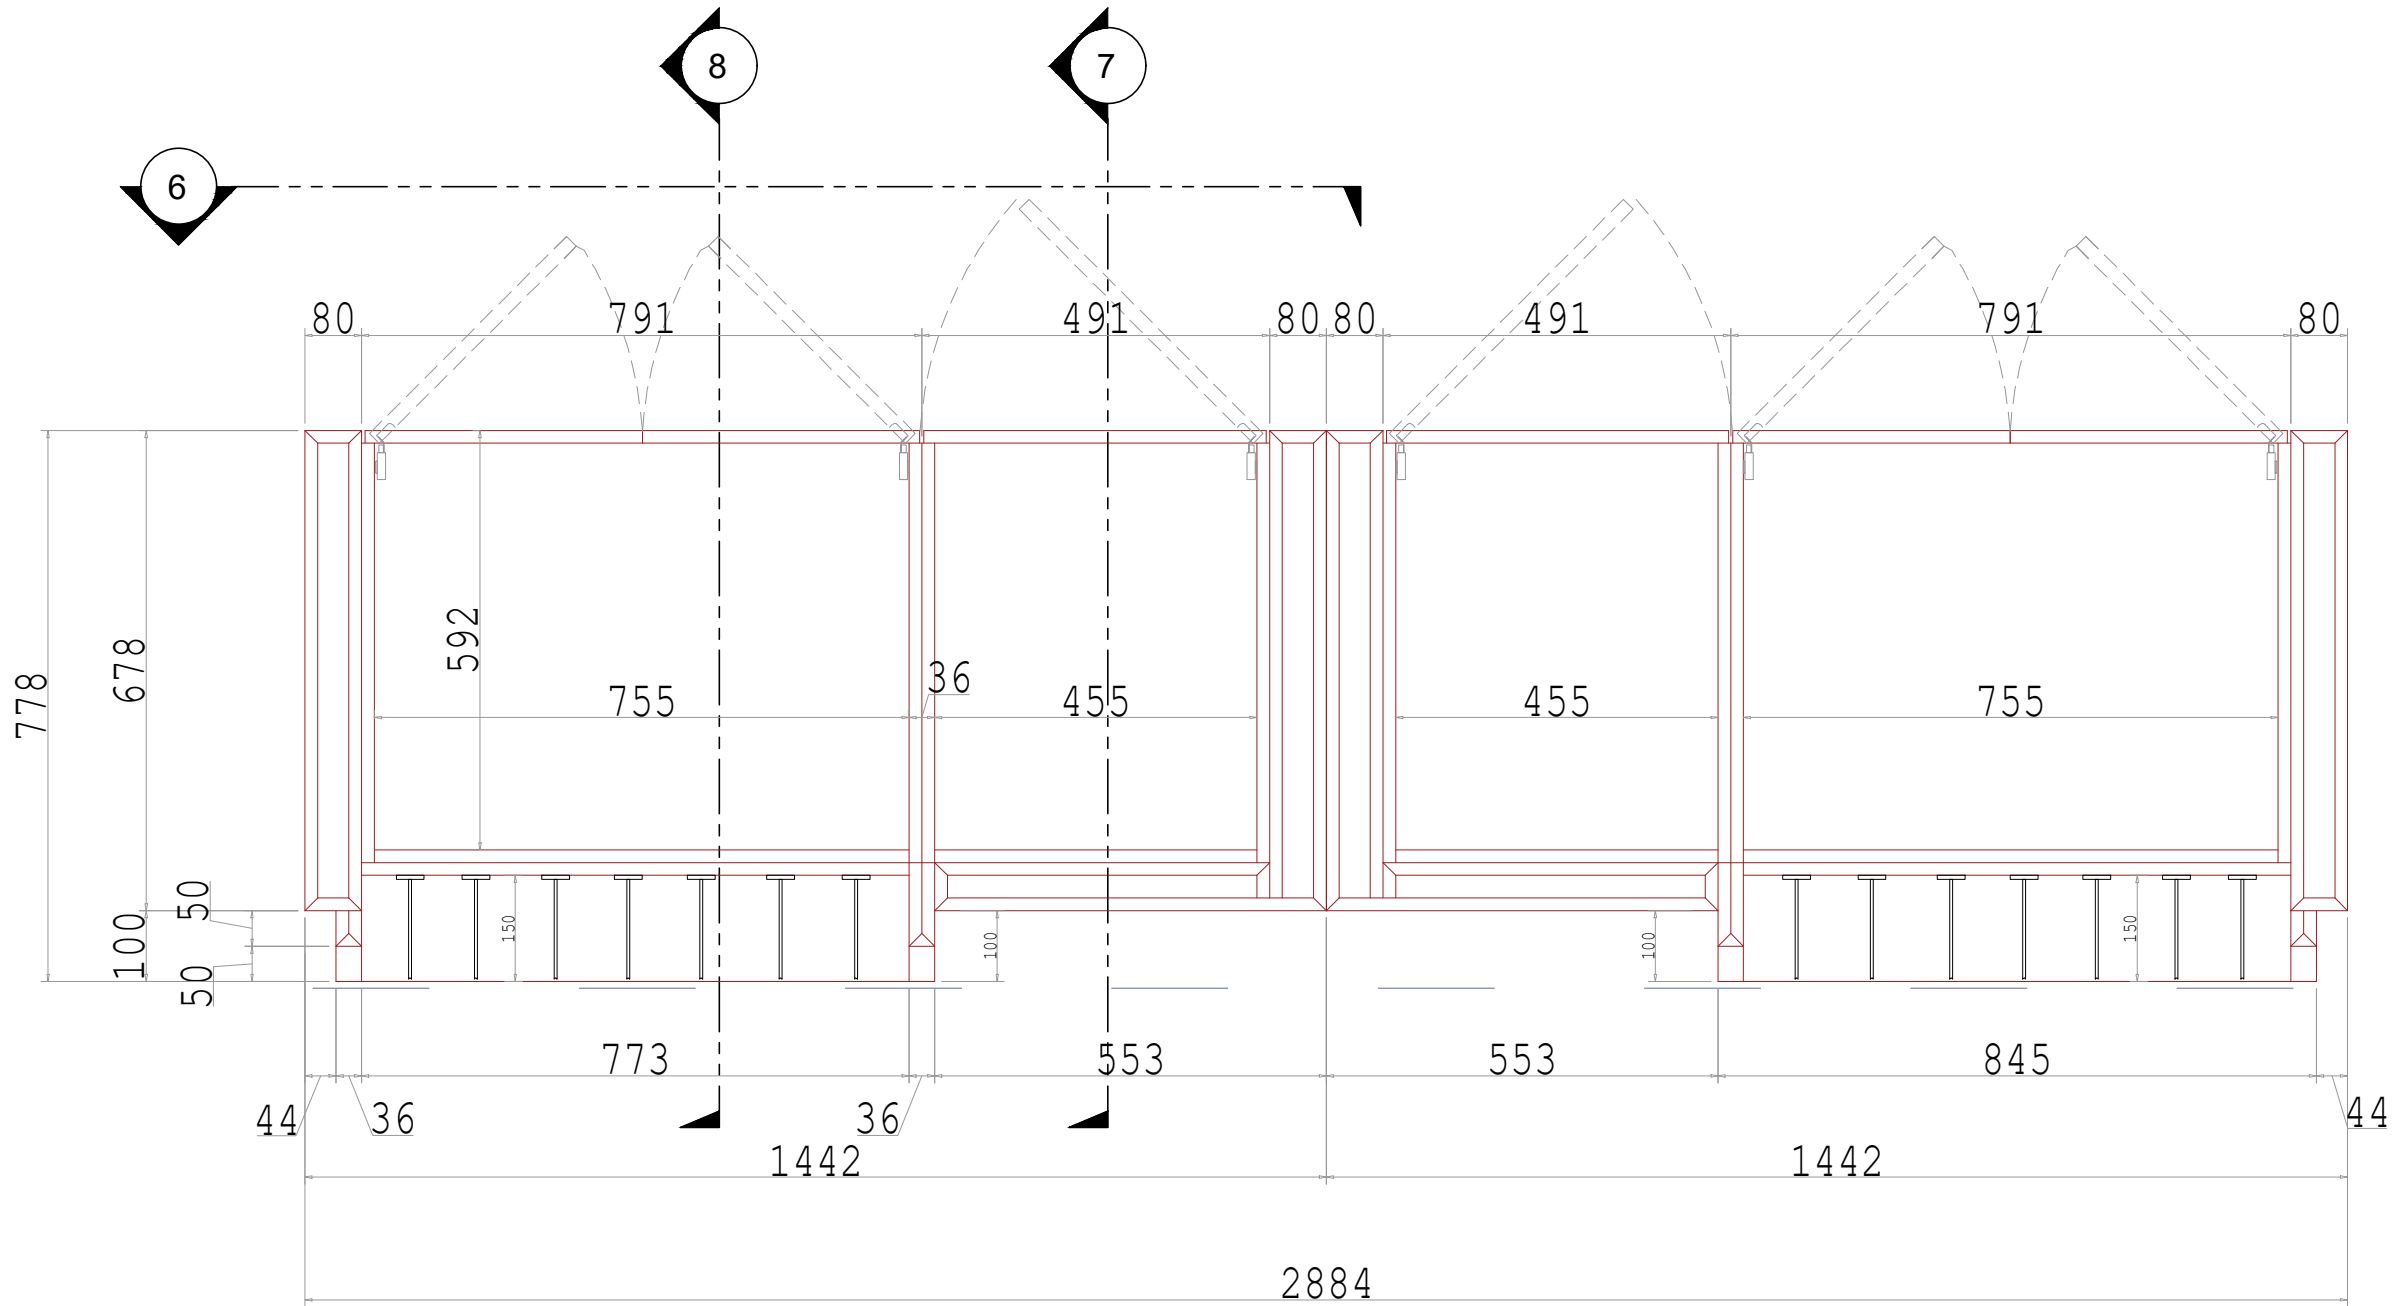

LIST OF MATERIAL & CODE

ITEM NUMBER	



DOCUMENT CODE:	WS-DS-SD-01
ISSUE DATE:	JUNE 2016
REVISION DATE:	MAY 2021

5		10	
4		9	
3		8	
2		7	
1	DSD-V1-RD- 12/10/2021	6	
N°	Date	Last revision titles	

Client	
Project	
Title	
	Abuja, Duty Free
	1-CD1C-L (2 UNIT)




Drawn By	OBJ
Checked	---
Date	12/10/2021
Scale	--
Approved	Samir Bader

Drawing Number	
WS-DS-SD-DF-023	
Sheets No	Location No
1	



1-CD1C-L/R (2 UNIT)

CASH DESK 1 POS TYPE C-LEFT AND RIGHT L1241xH1000mm

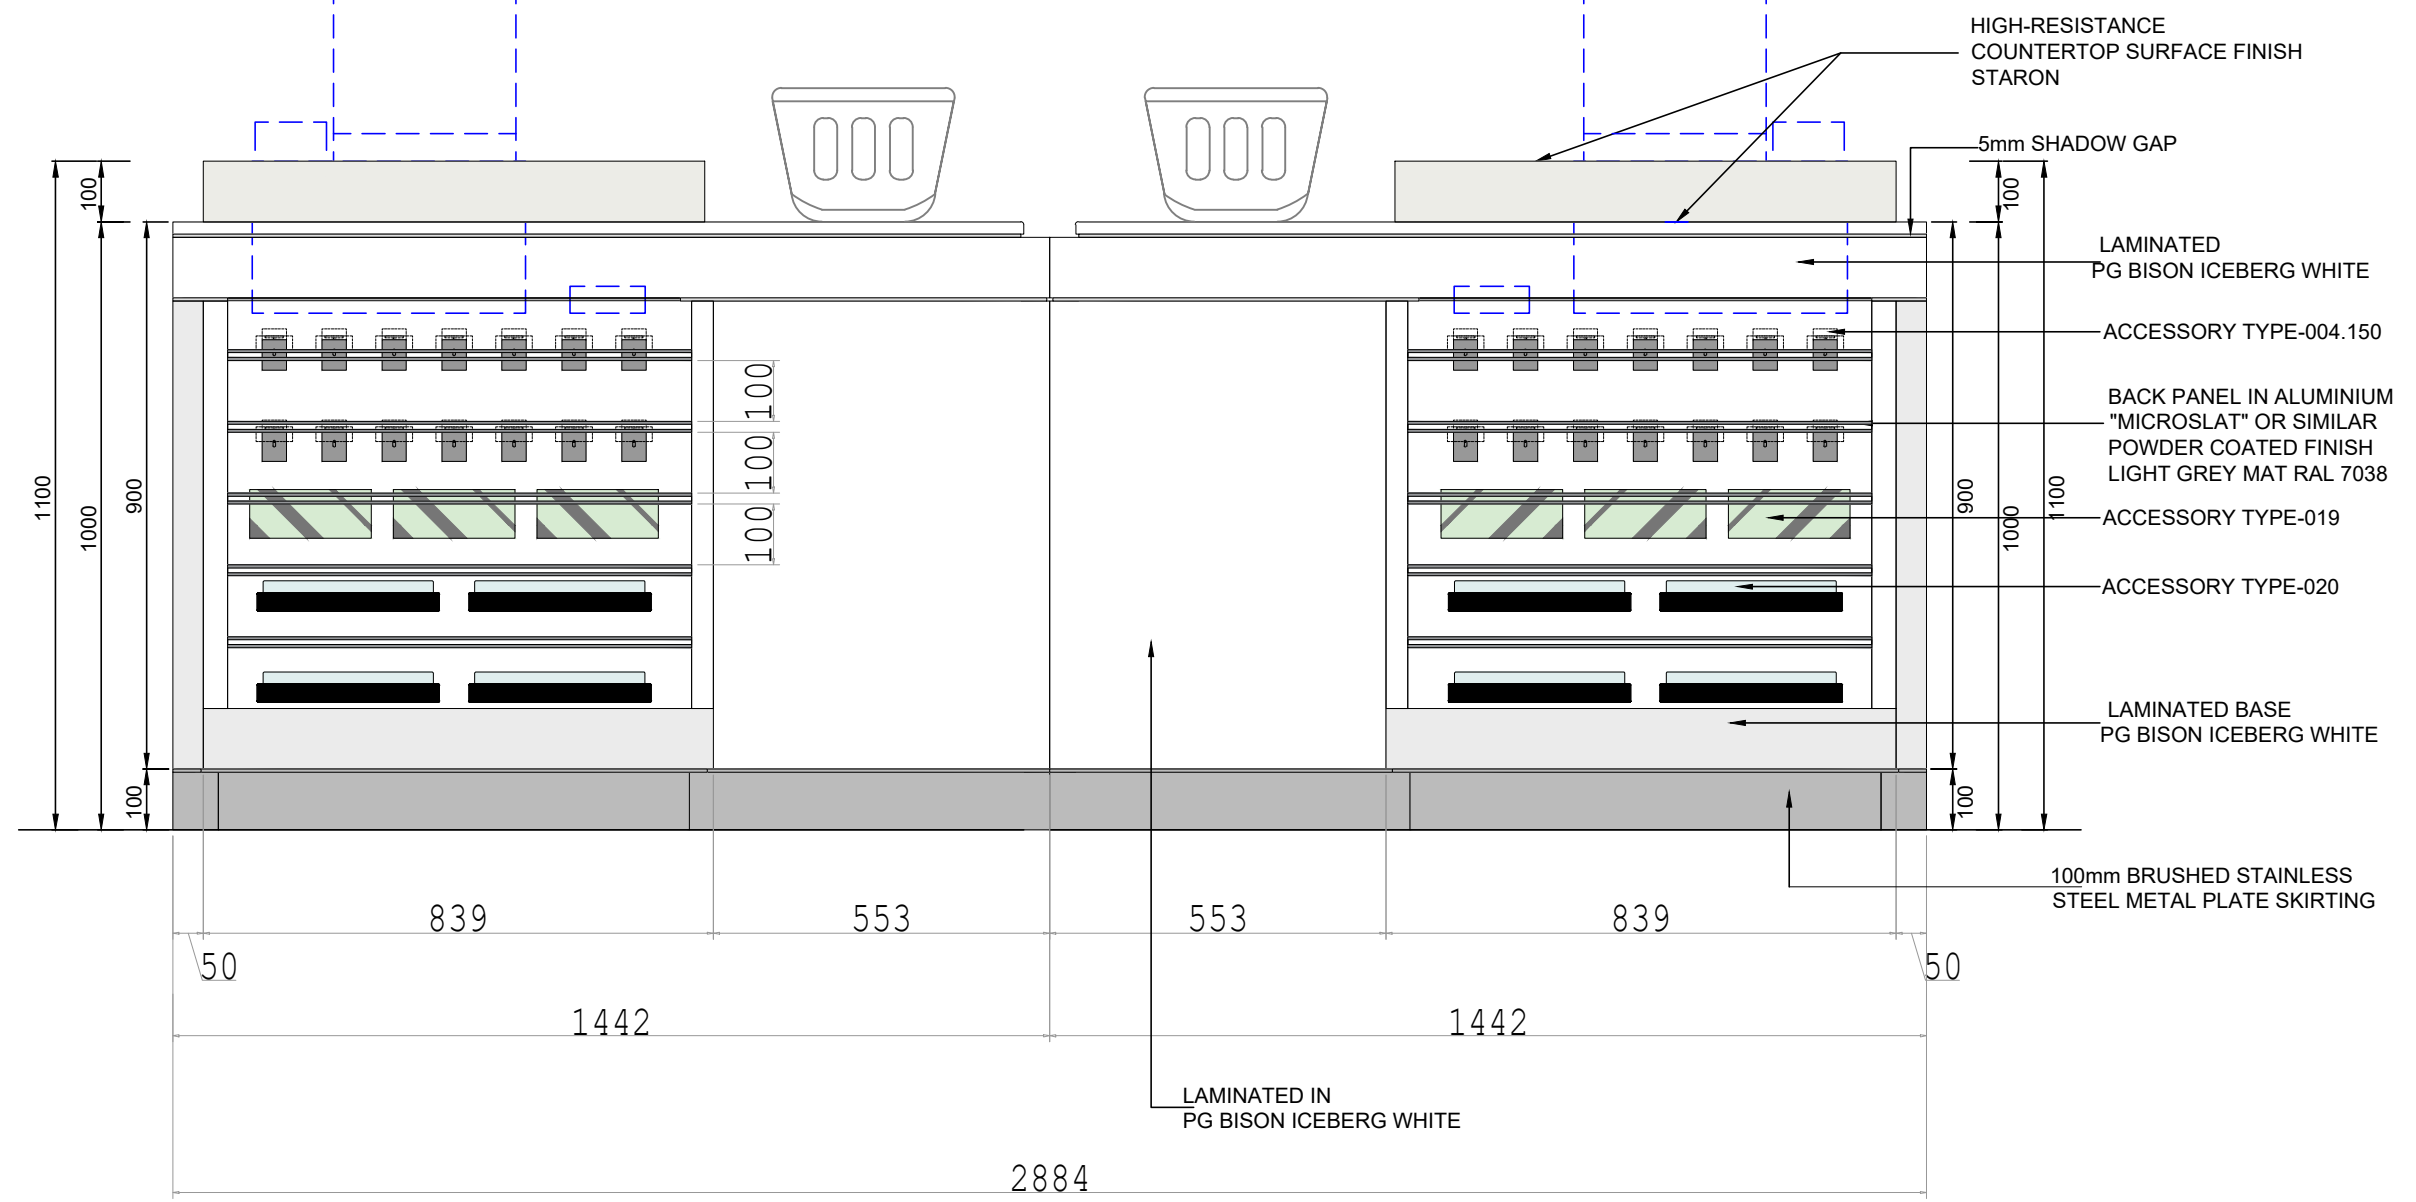

2 FRONT ELEVATION

LIST OF MATERIAL & CODE

ITEM NUMBER	

WOODstyles

DOCUMENT CODE: WS-DS-SD-01
 ISSUE DATE: JUNE 2016
 REVISION DATE: MAY 2021

5		10		Client
4		9		
3		8		Project
2		7		
1	DSD-V1-RD- 12/10/2021	6		Title
N°	Date Last revision titles			


DUFY

Abuja, Duty Free

1-CD1C-L (2 UNIT)


Drawn By	OBJ
Checked	---
Date	12/10/2021
Scale	--
Approved	Samir Bader

Drawing Number	
WS-DS-SD-DF-023	
Sheets No	Location No
2	

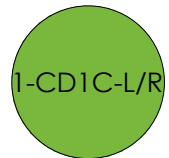

1-CD1C-L/R (2 UNIT)

CASH DESK 1 POS TYPE C-LEFT AND RIGHT L1241xH1000mm

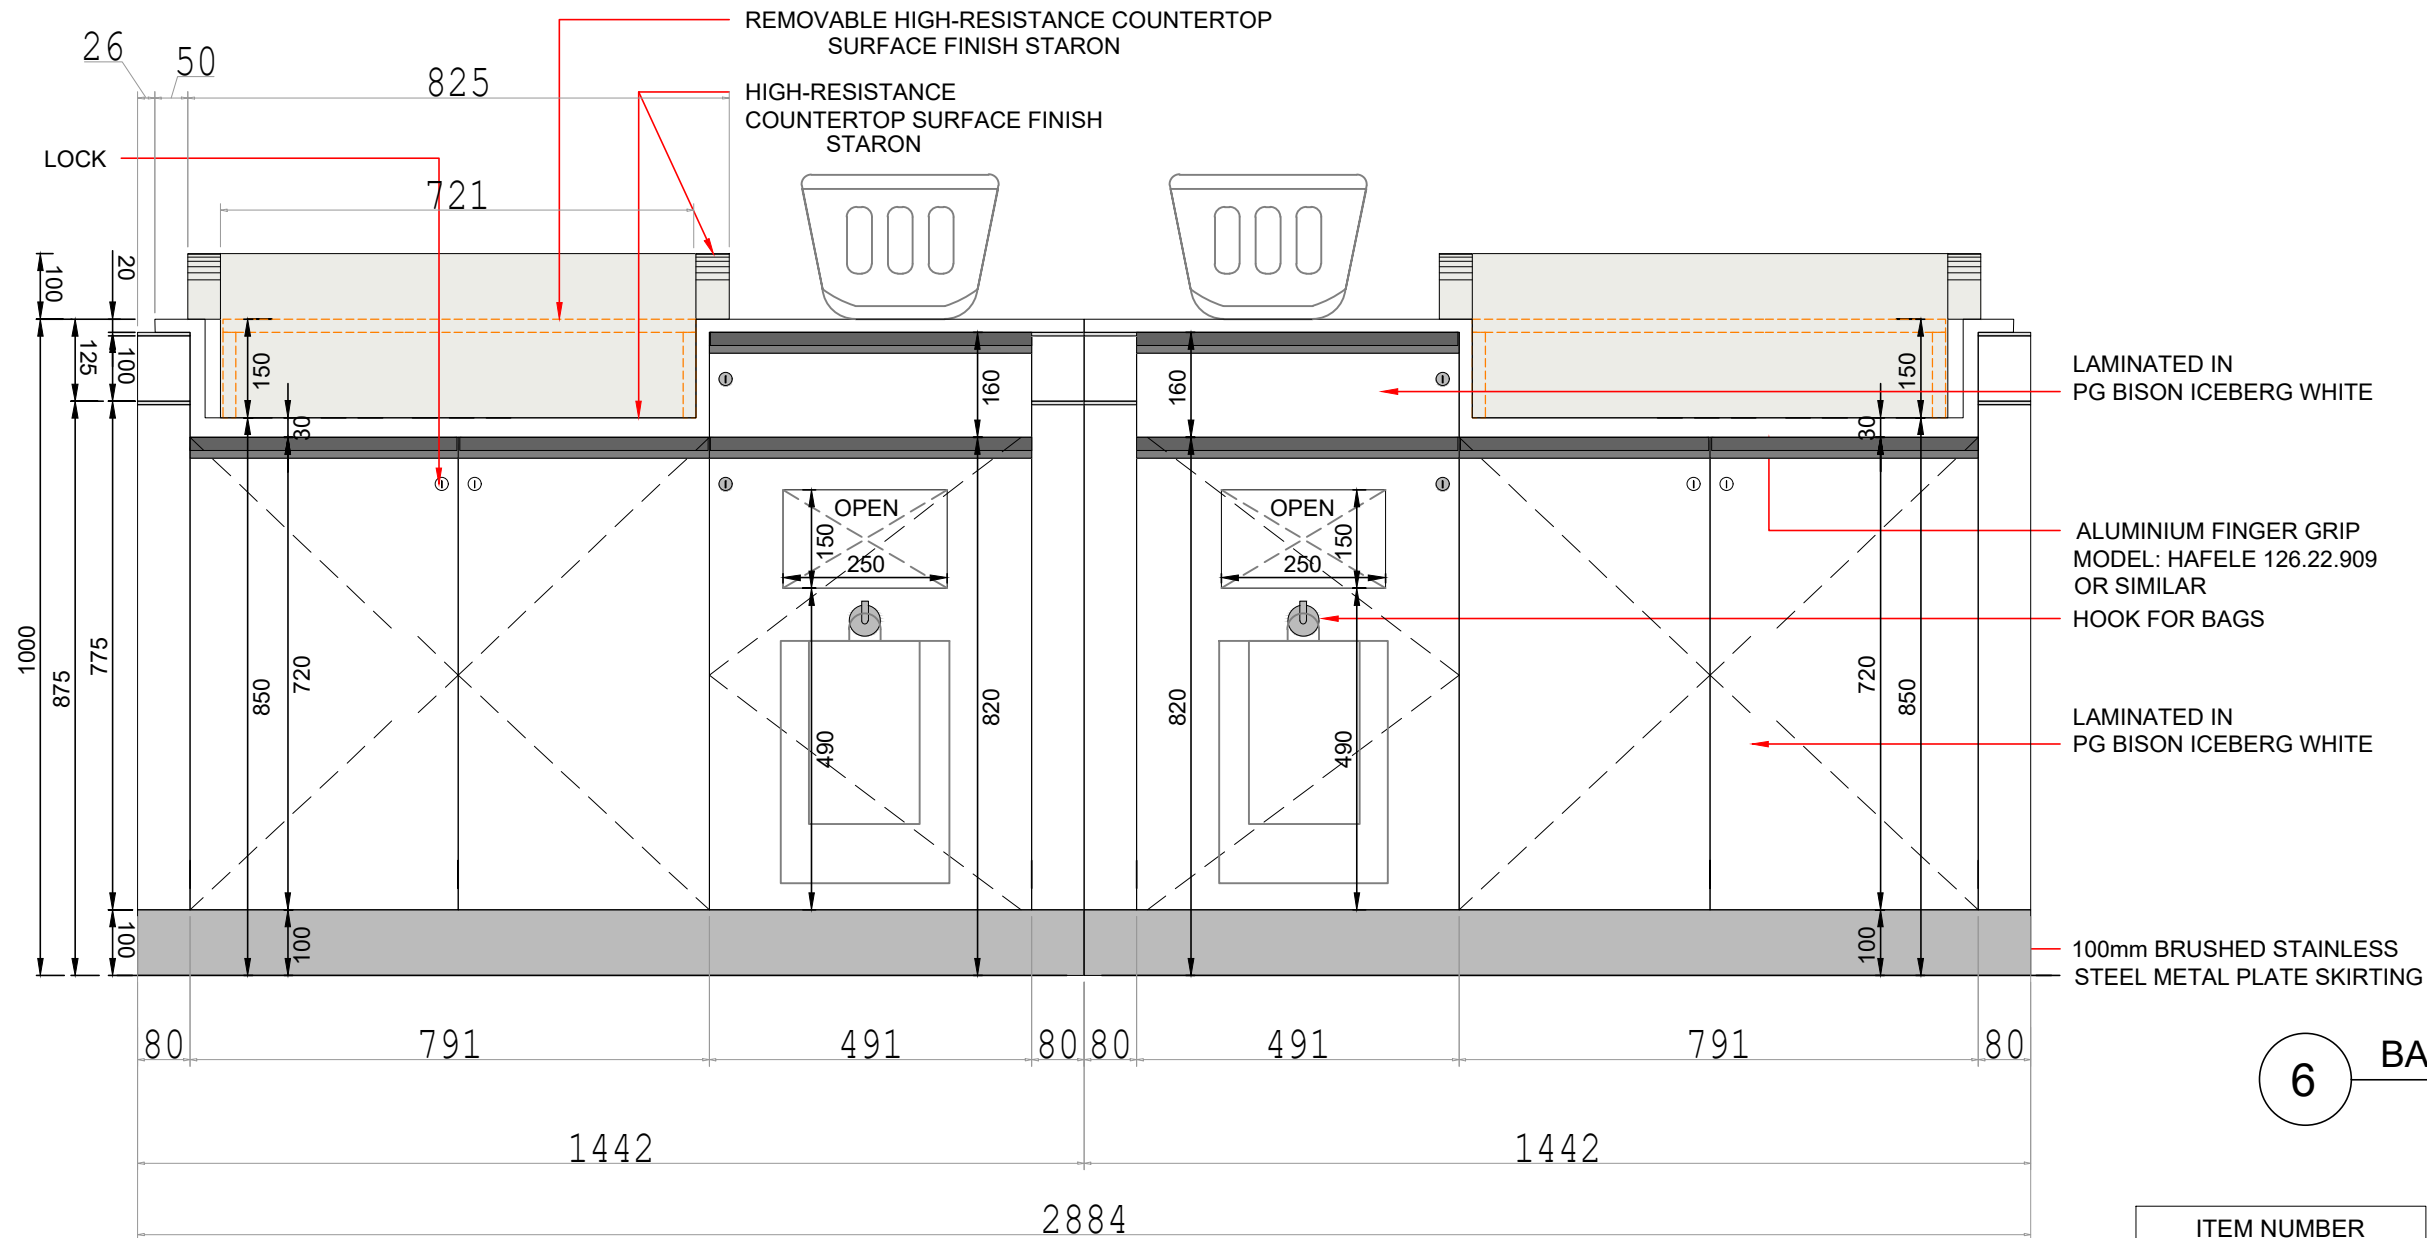

6 BACK ELEVATION

LIST OF MATERIAL & CODE

ITEM NUMBER	

WOODstyles

DOCUMENT CODE: WS-DS-SD-01
 ISSUE DATE: JUNE 2016
 REVISION DATE: MAY 2021

5		10	Client
4		9	
3		8	Project
2		7	
1	DSD-V1-RD- 12/10/2021	6	Title
N°	Date	Last revision titles	

DUFY

Abuja, Duty Free

1-CD1C-L (2 UNIT)

Drawn By	OBJ
Checked	---
Date	12/10/2021
Scale	--
Approved	Samir Bader

Drawing Number	
WS-DS-SD-DF-023	
Sheets No	Location No
3	

