

Store / Cleaner's Station 3rd Floor



www.wood-styles.com

Copyright of designs shown herein is retained by this office. Authority is required for any reproduction. © Copyright Wood-styles Ltd.

Nigeria, Lagos +234 80 9037 9888
Email: info@wood-styles.com

Project



Owner


Date Description
DSD-V1-ID-17/11/2024 - REV1
DSD-V1-ID-27/11/2025 - REV2

FINISHES



JN03



Floor Plan Details

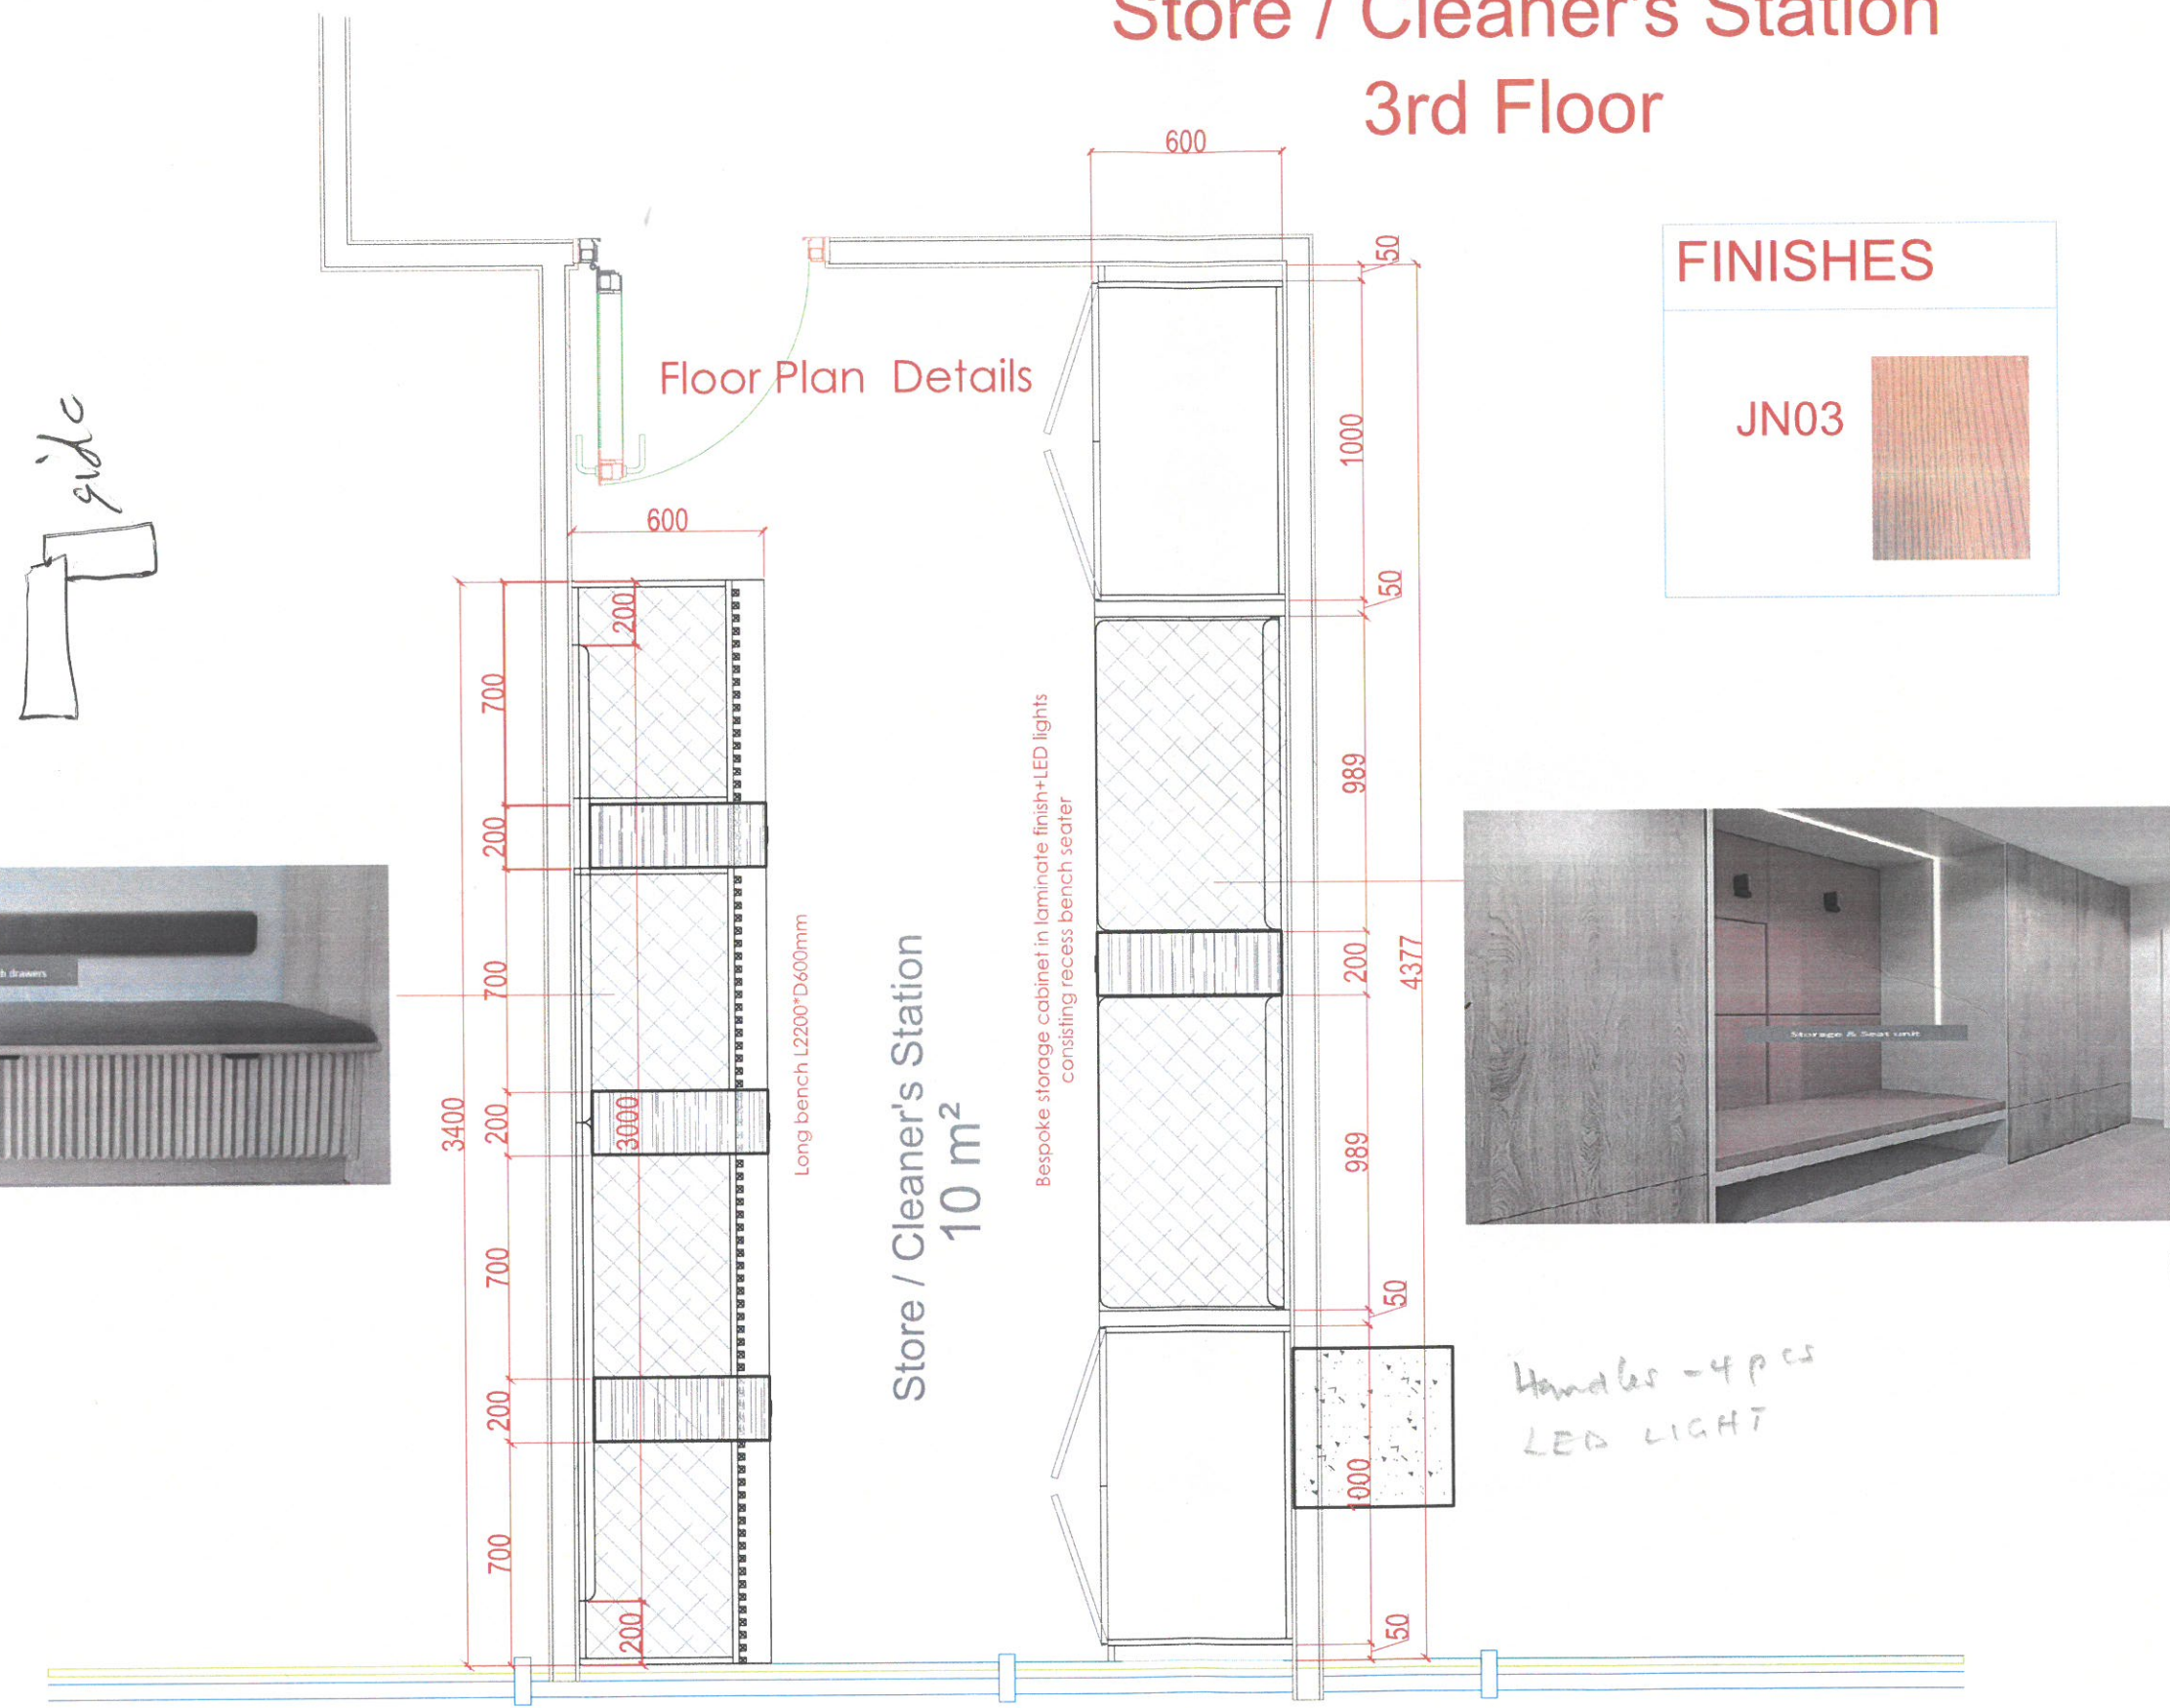

side

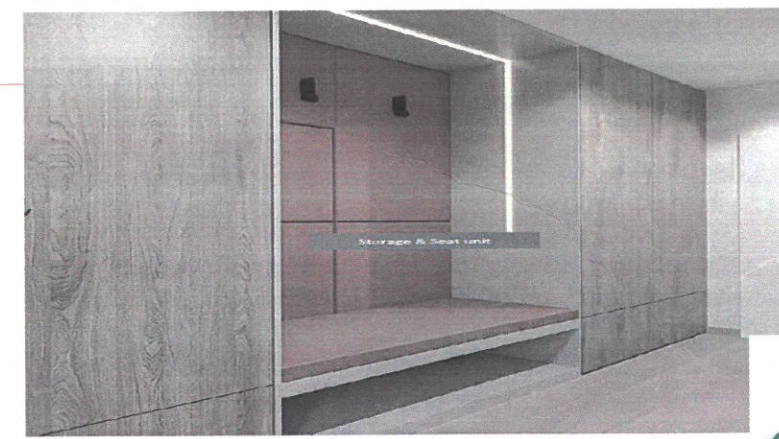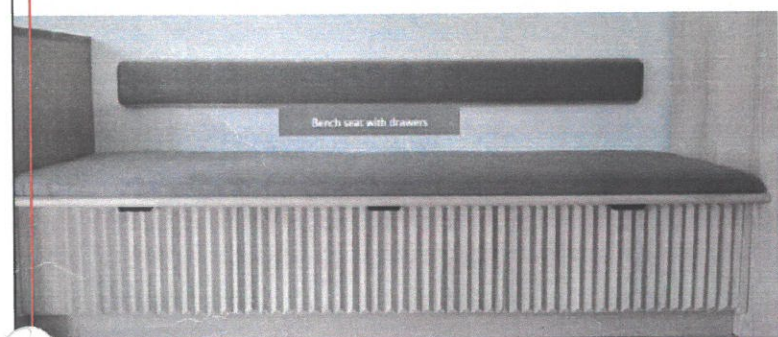

Store / Cleaner's Station
10 m²



FOR APPROVAL

Project No. : ---
Scale : N/A
Drawn by : OBJ
Checked by : OBJ
Cad File : CAD_FILE

Sheet title
3rd FLOOR
Store / Cleaner's Station
Floor Plan

Dwg No.	No.
WS-DS-SD-ND-038	SHEET 1