

Joinery J11- Bin unit

ITEM L ON THE LIST
QTY 1

JF05 LAMINATE WITHIN THE CARCASS

FINISHES

JF08

Finish: H3359 ST32
Light Natural Davenport Oak
Laminate Finish



JF06

Colour: D0100-50
Thickness: 12mm
Solid Surface




JF05


Laminate Finish:
WITHIN THE CARCASS




Date	Description
DSD-V1-ID-2/10/2024	- REV1
DSD-V1-ID-9/11/2024	- REV2
DSD-V1-ID-5/12/2024	- REV3
DSD-V1-ID-16/1/2025	- REV4

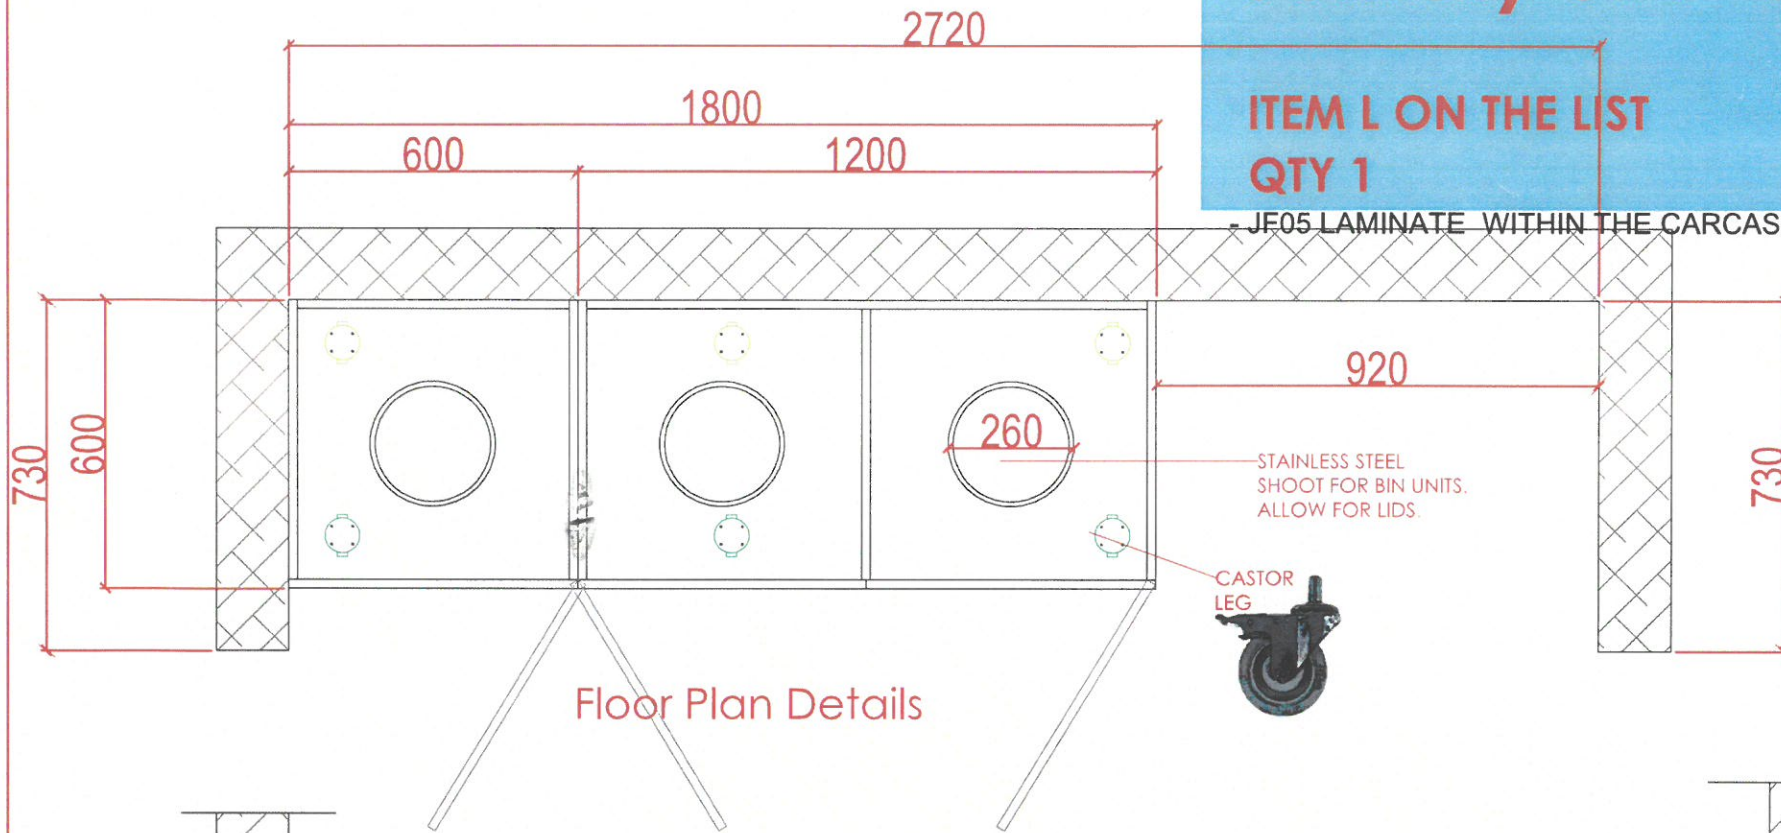

Floor Plan Details

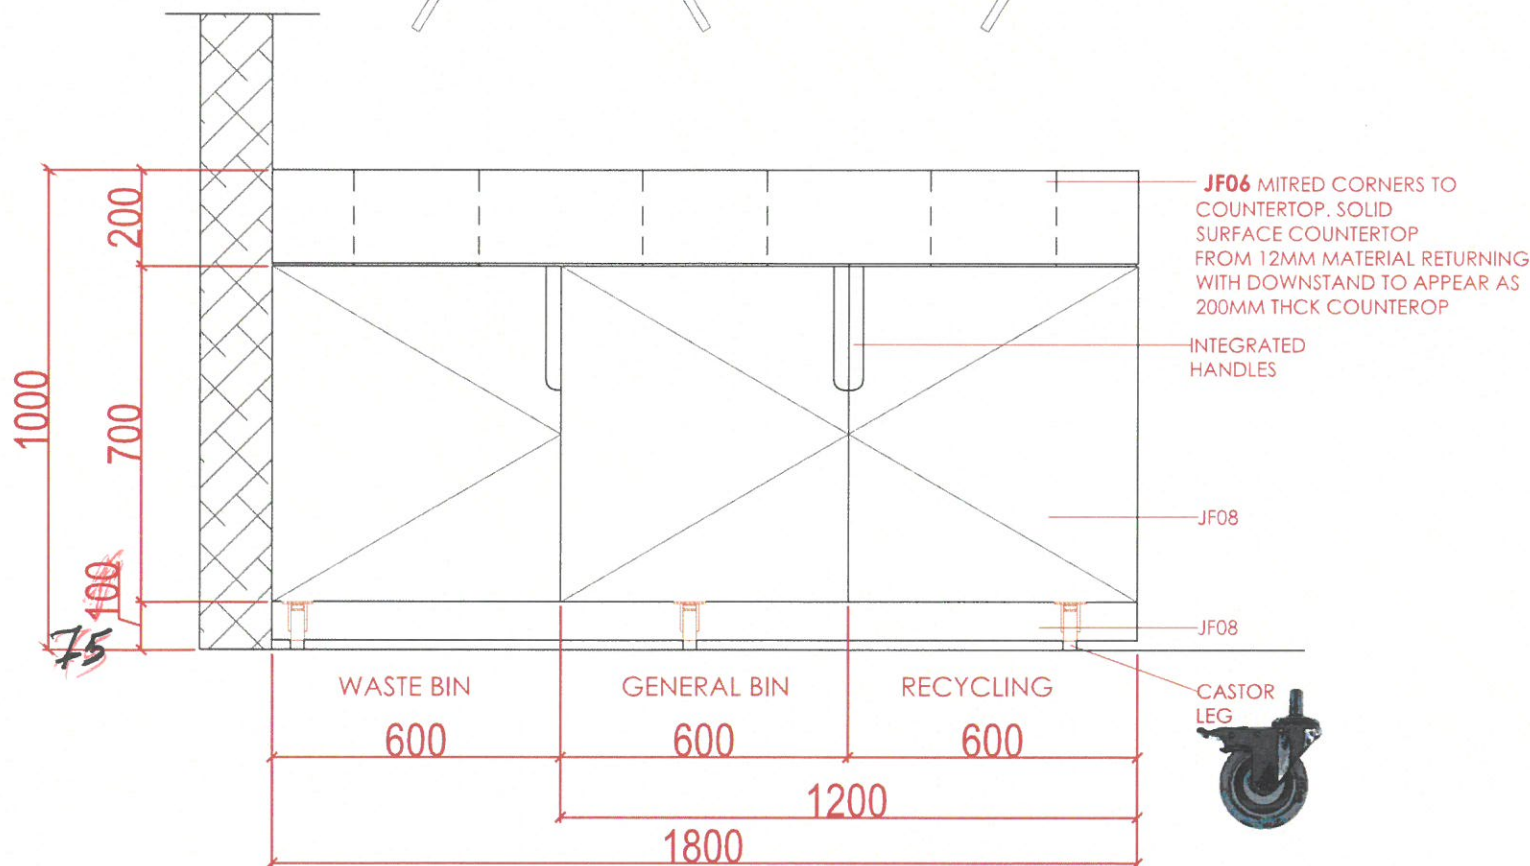

FRONT Elevation Details

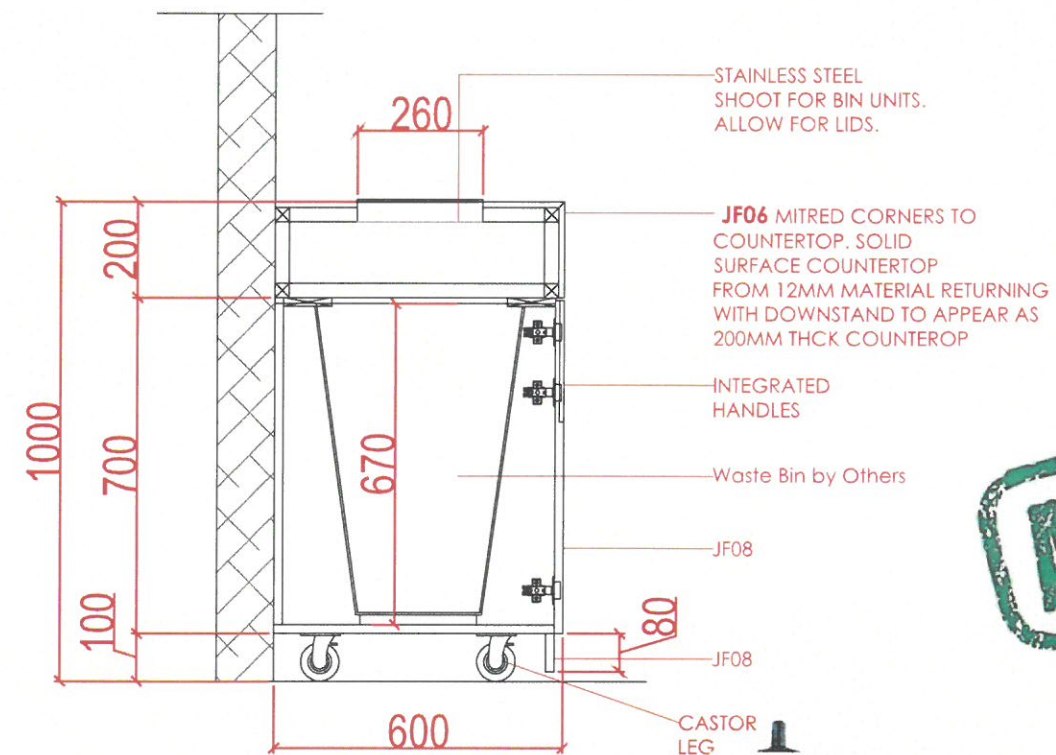

SECTIONAL Details



FOR APPROVAL

Project No. : --
Scale : N/A
Drawn by : OBJ
Checked : OBJ
Cad File : CAD_FILE

Sheet title
Joinery J11- Bin unit
Floor Plan , Elevation and Sectional Details

Dwg No. : WS-DS-SD-TP-016
No. : SHEET 1

Waste bin
670mm H
420mm W
310mm D

