
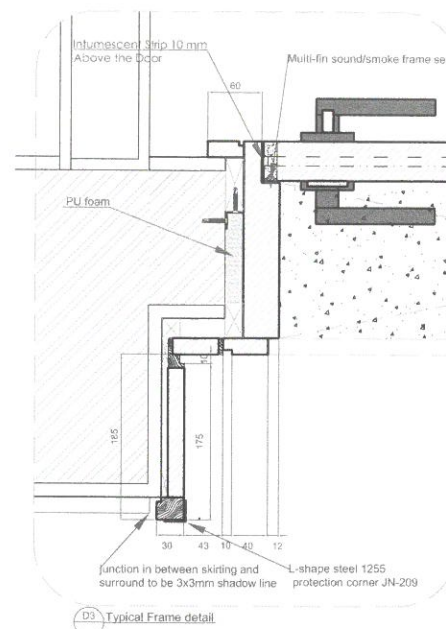
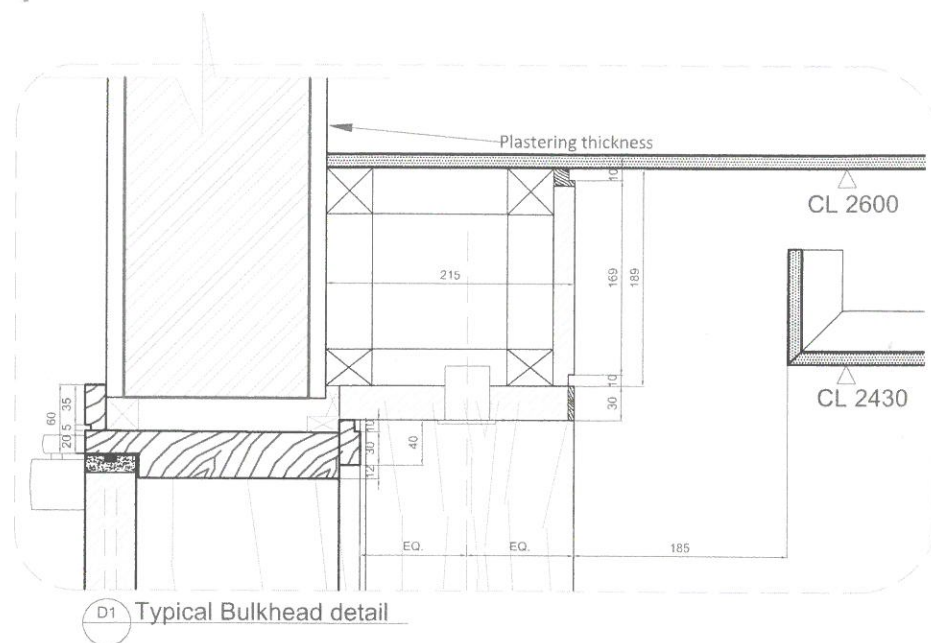


1-A mir-1

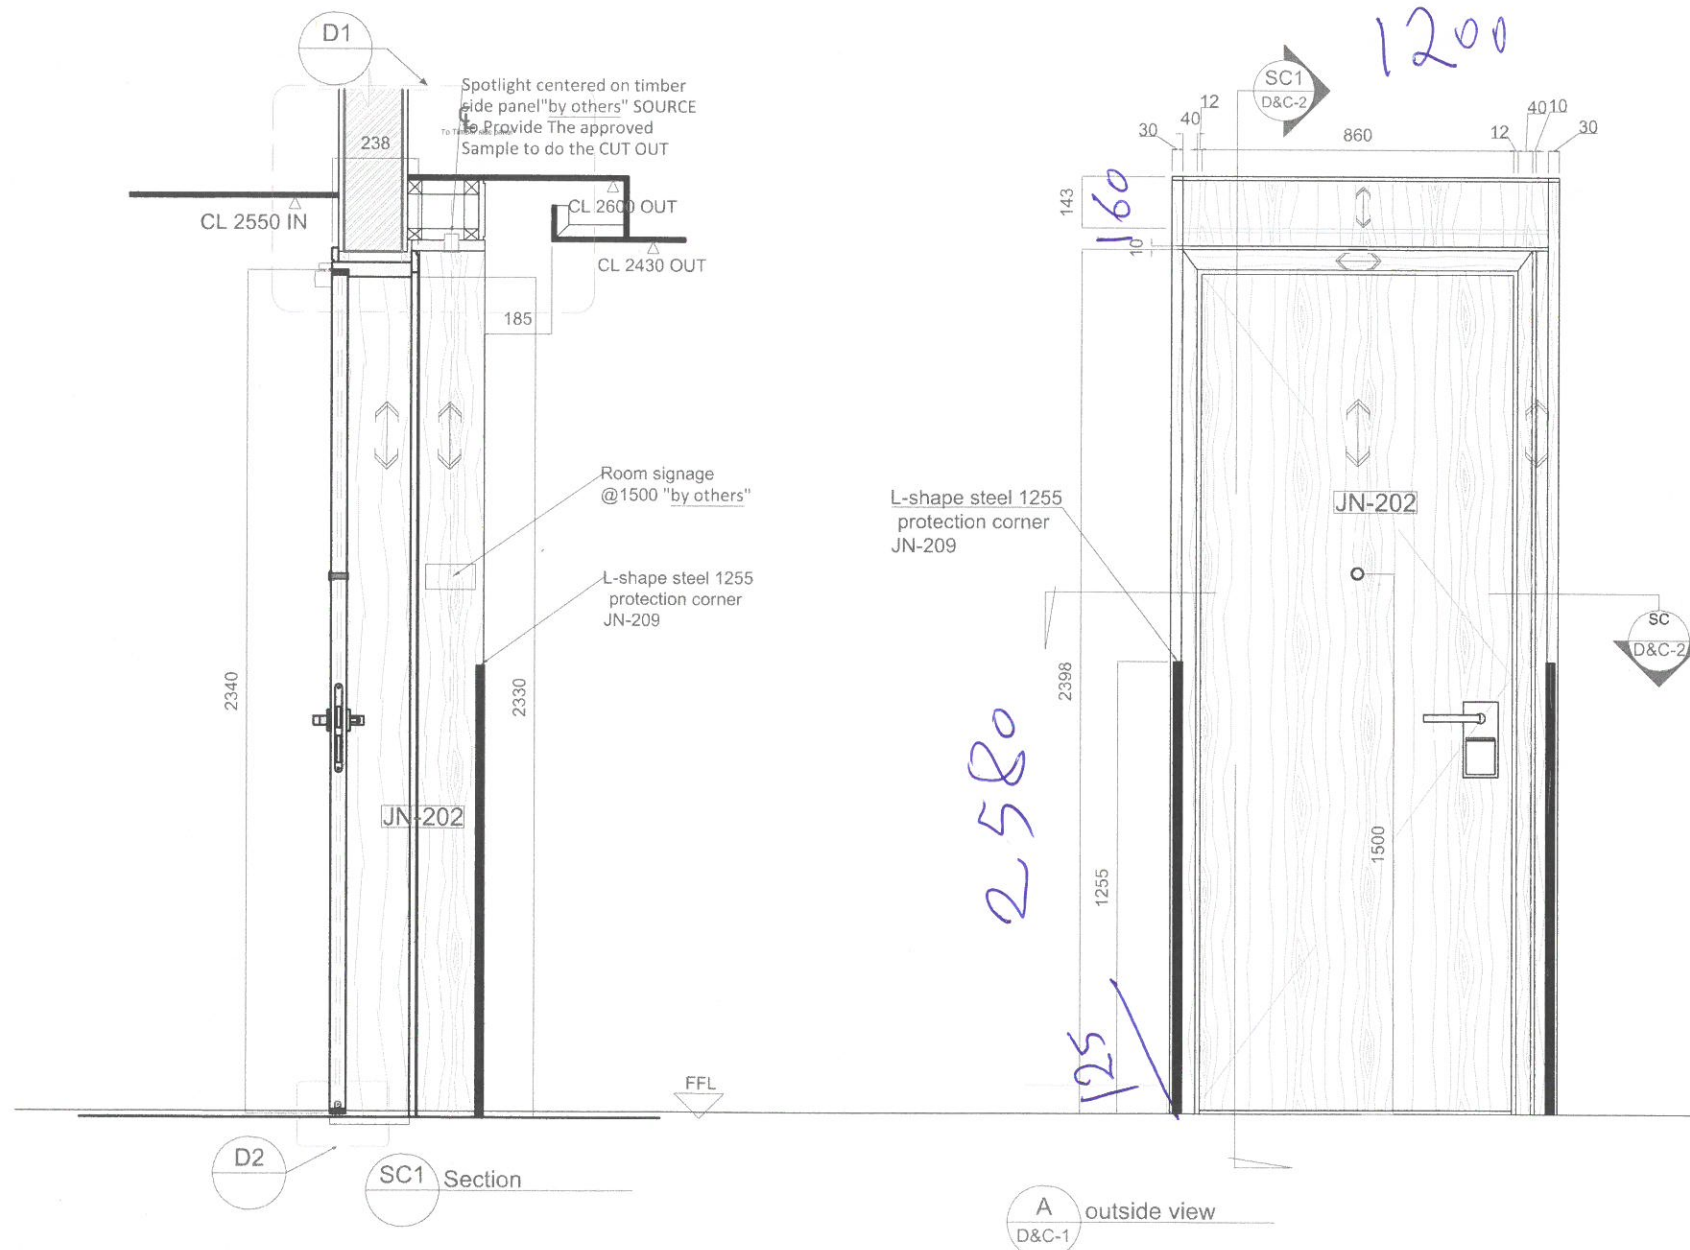

CORRIDOR/DOOR WALL PANELING TYPE A Mir.

www.wood-styles.com

Copyright of designs shown herein is retained by this office. Authority is required for any reproduction. © Copyright Wood-styles Ltd.

Nigeria, Lagos +234 80 9037 9888
Email: info@wood-styles.com

Project
Hyatt Regency Hotel
NG-Lagos-Ikeja

Owner

Date	Description
01-09-2023	A FOR APPROVAL
25-10-2023	B FOR APPROVAL
18-12-2023	C FOR APPROVAL
31-Jan-2024	D FOR APPROVAL

For Approval

Project No. : NG23 - Hyatt Regency Hotel
Scale : A3 = 1 : 25
Drawn by : Dami
Checked : Kinan
Cad File : CAD File

Sheet title
Corridor Cladding Type A Mir.
Shop Drawing

Typical Floor 1-5

Dwg No. D&C-4 No. D