
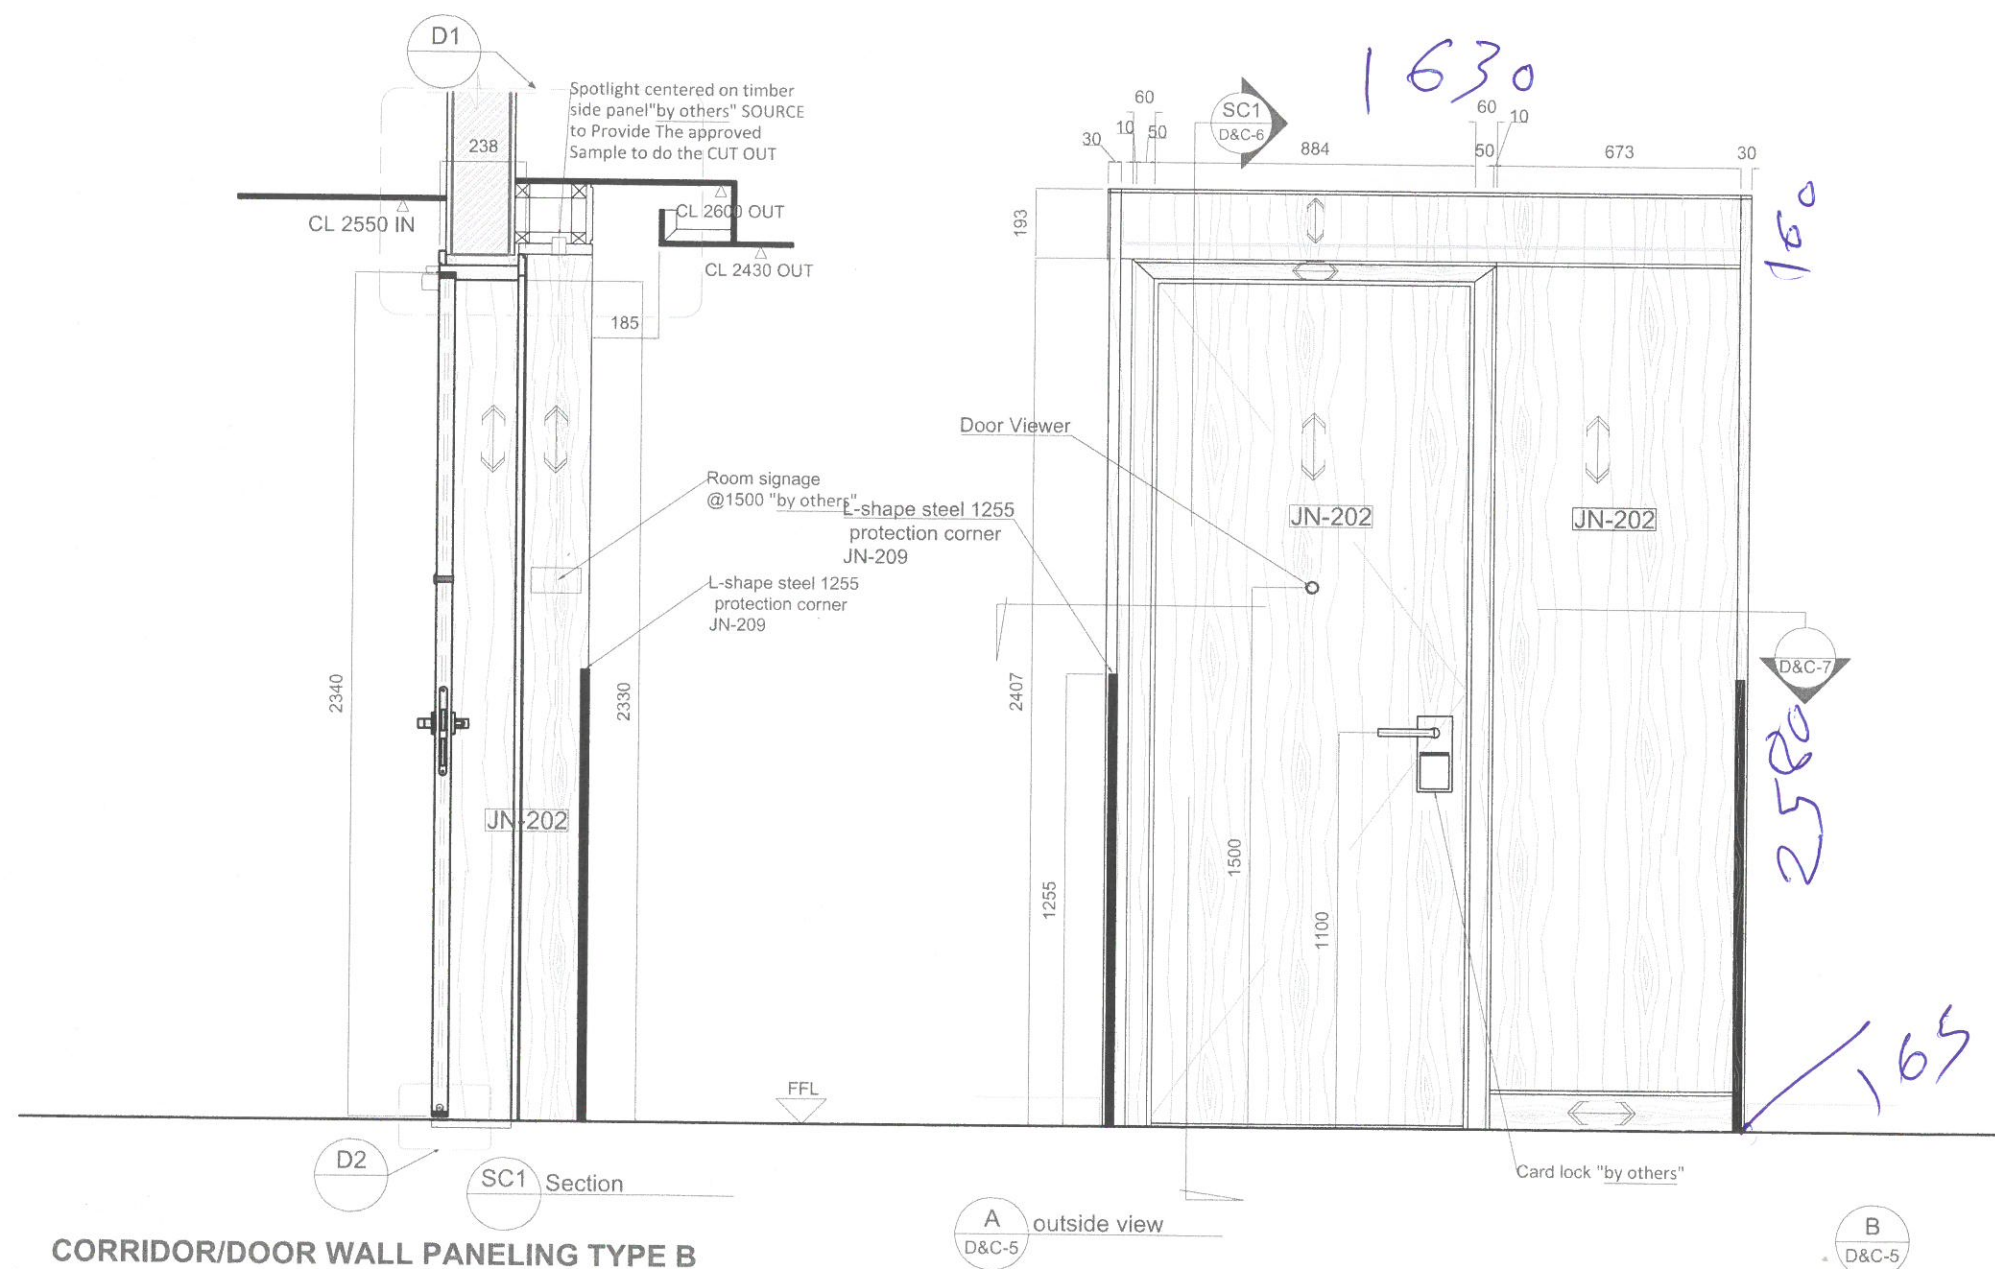
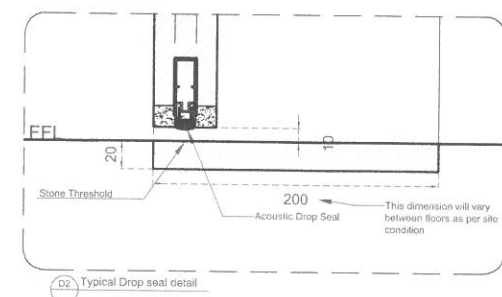
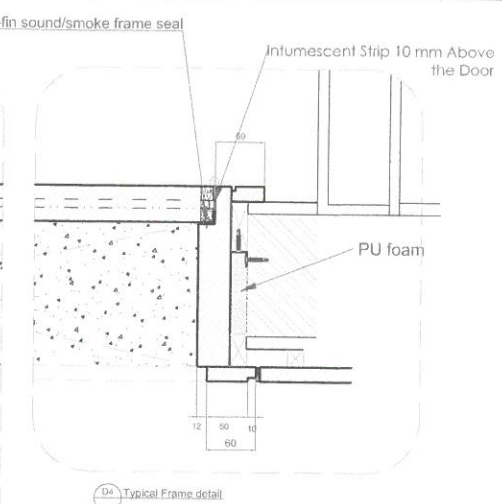
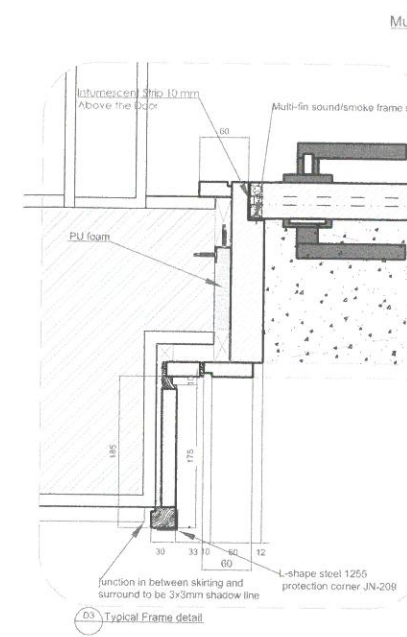
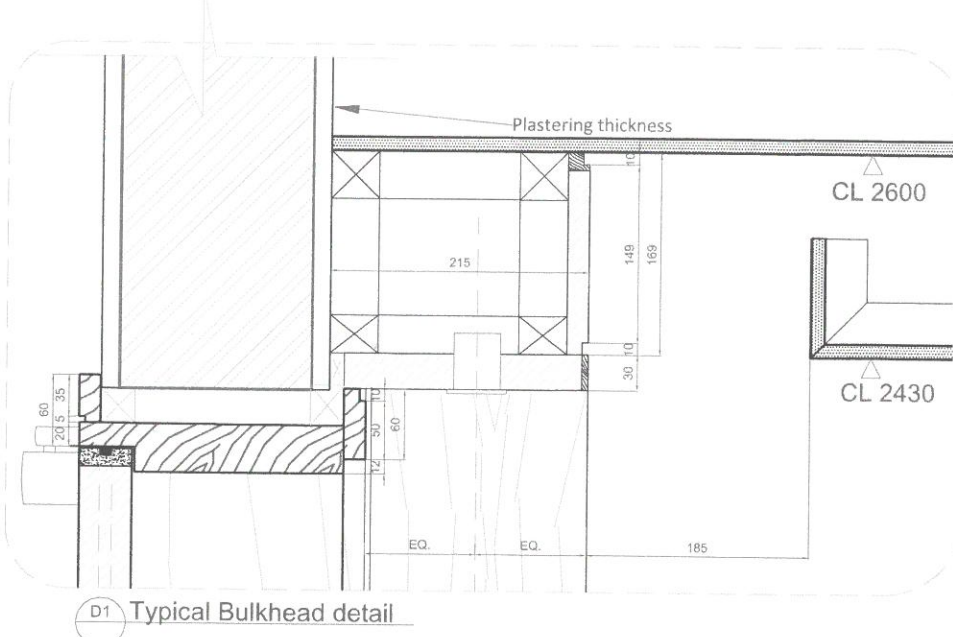


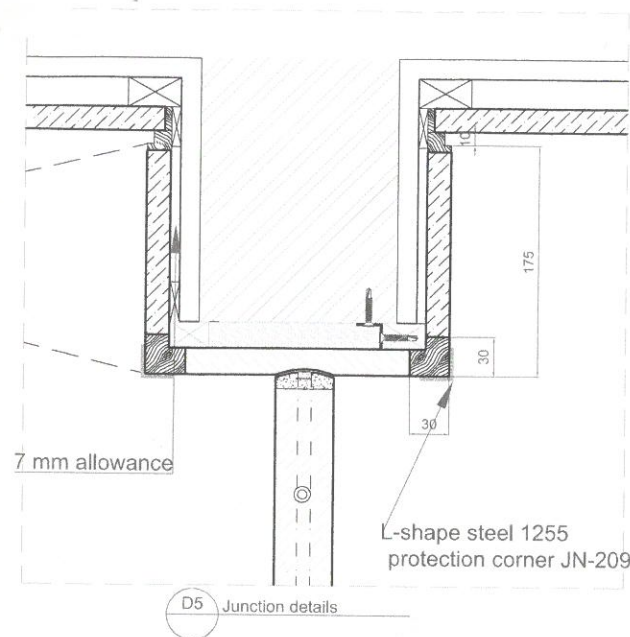

WOODstyles

ISO 9001:2015
ISO 14001:2015
ISO 45001:2018
IFC

www.wood-styles.com

Copyright of designs shown herein is retained by this office.
Authority is required for any reproduction.
© Copyright Wood-styles Ltd.

Nigeria, Lagos +234 80 9037 9888

Email: info@wood-styles.com

Project

Hyatt Regency Hotel
NG-Lagos-Ikeja

Owner

Date	Description
01-09-2023	A FOR APPROVAL
25-10-2023	B FOR APPROVAL
18-12-2023	C FOR APPROVAL

For Approval

Project No. : NG23 - Hyatt Regency Hotel
Scale : A3 = 1 : 25
Drawn by : Dami
Checked : Kinan
Cad File : CAD File

Sheet title
Corridor Cladding Type B
Shop Drawing

Typical Floor 1-5

Dwg No. No.

D&C-6

C

1-B-1