

www.wood-styles.com


Copyright of designs shown herein is retained by this office. Authority is required for any reproduction. © Copyright Wood-styles Ltd.

Nigeria, Lagos +234 80 9037 9888  
Email: info@wood-styles.com

Project  
**Hyatt Regency Hotel  
NG-Lagos-Ikeja**

Owner

Date	Description
01-09-2023	A FOR APPROVAL
25-10-2023	B FOR APPROVAL
18-12-2023	C FOR APPROVAL

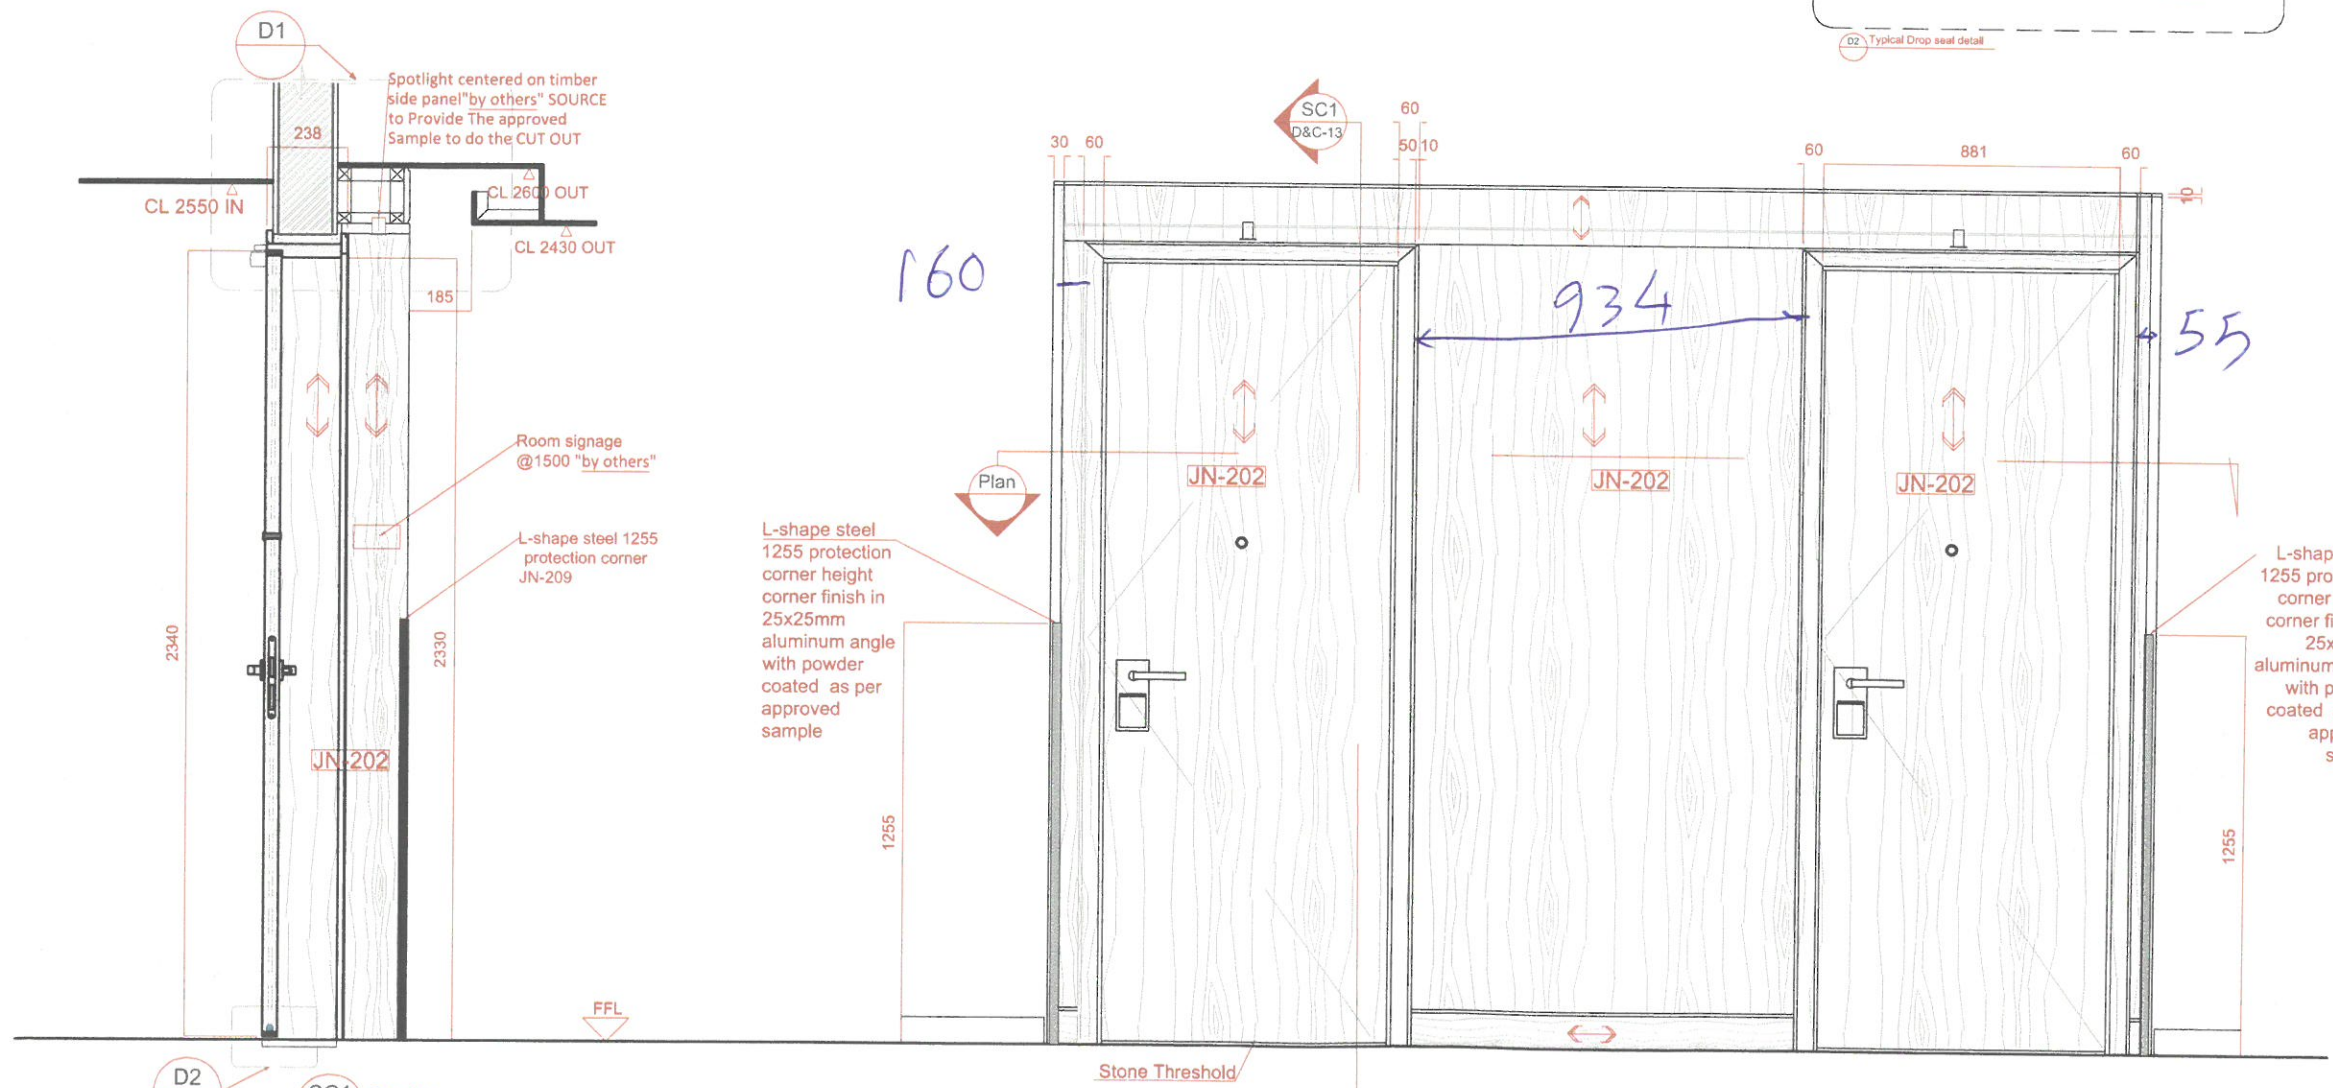

**For Approval**

Project No. : NG23 - Hyatt Regency Hotel  
Scale : A3 = 1 : 25  
Drawn by : Damil  
Checked : Kinan  
Cad File : CAD File

Sheet title  
**Corridor Cladding Type D  
Shop Drawing  
Typical Floor 1-6**

Dwg No. : D&C-13  
No. : C

**CORRIDOR/DOOR WALL PANELING TYPE D 1-D-1**