


Date	Description
01-09-2023	A FOR APPROVAL
25-10-2023	B FOR APPROVAL
18-12-2023	C FOR APPROVAL

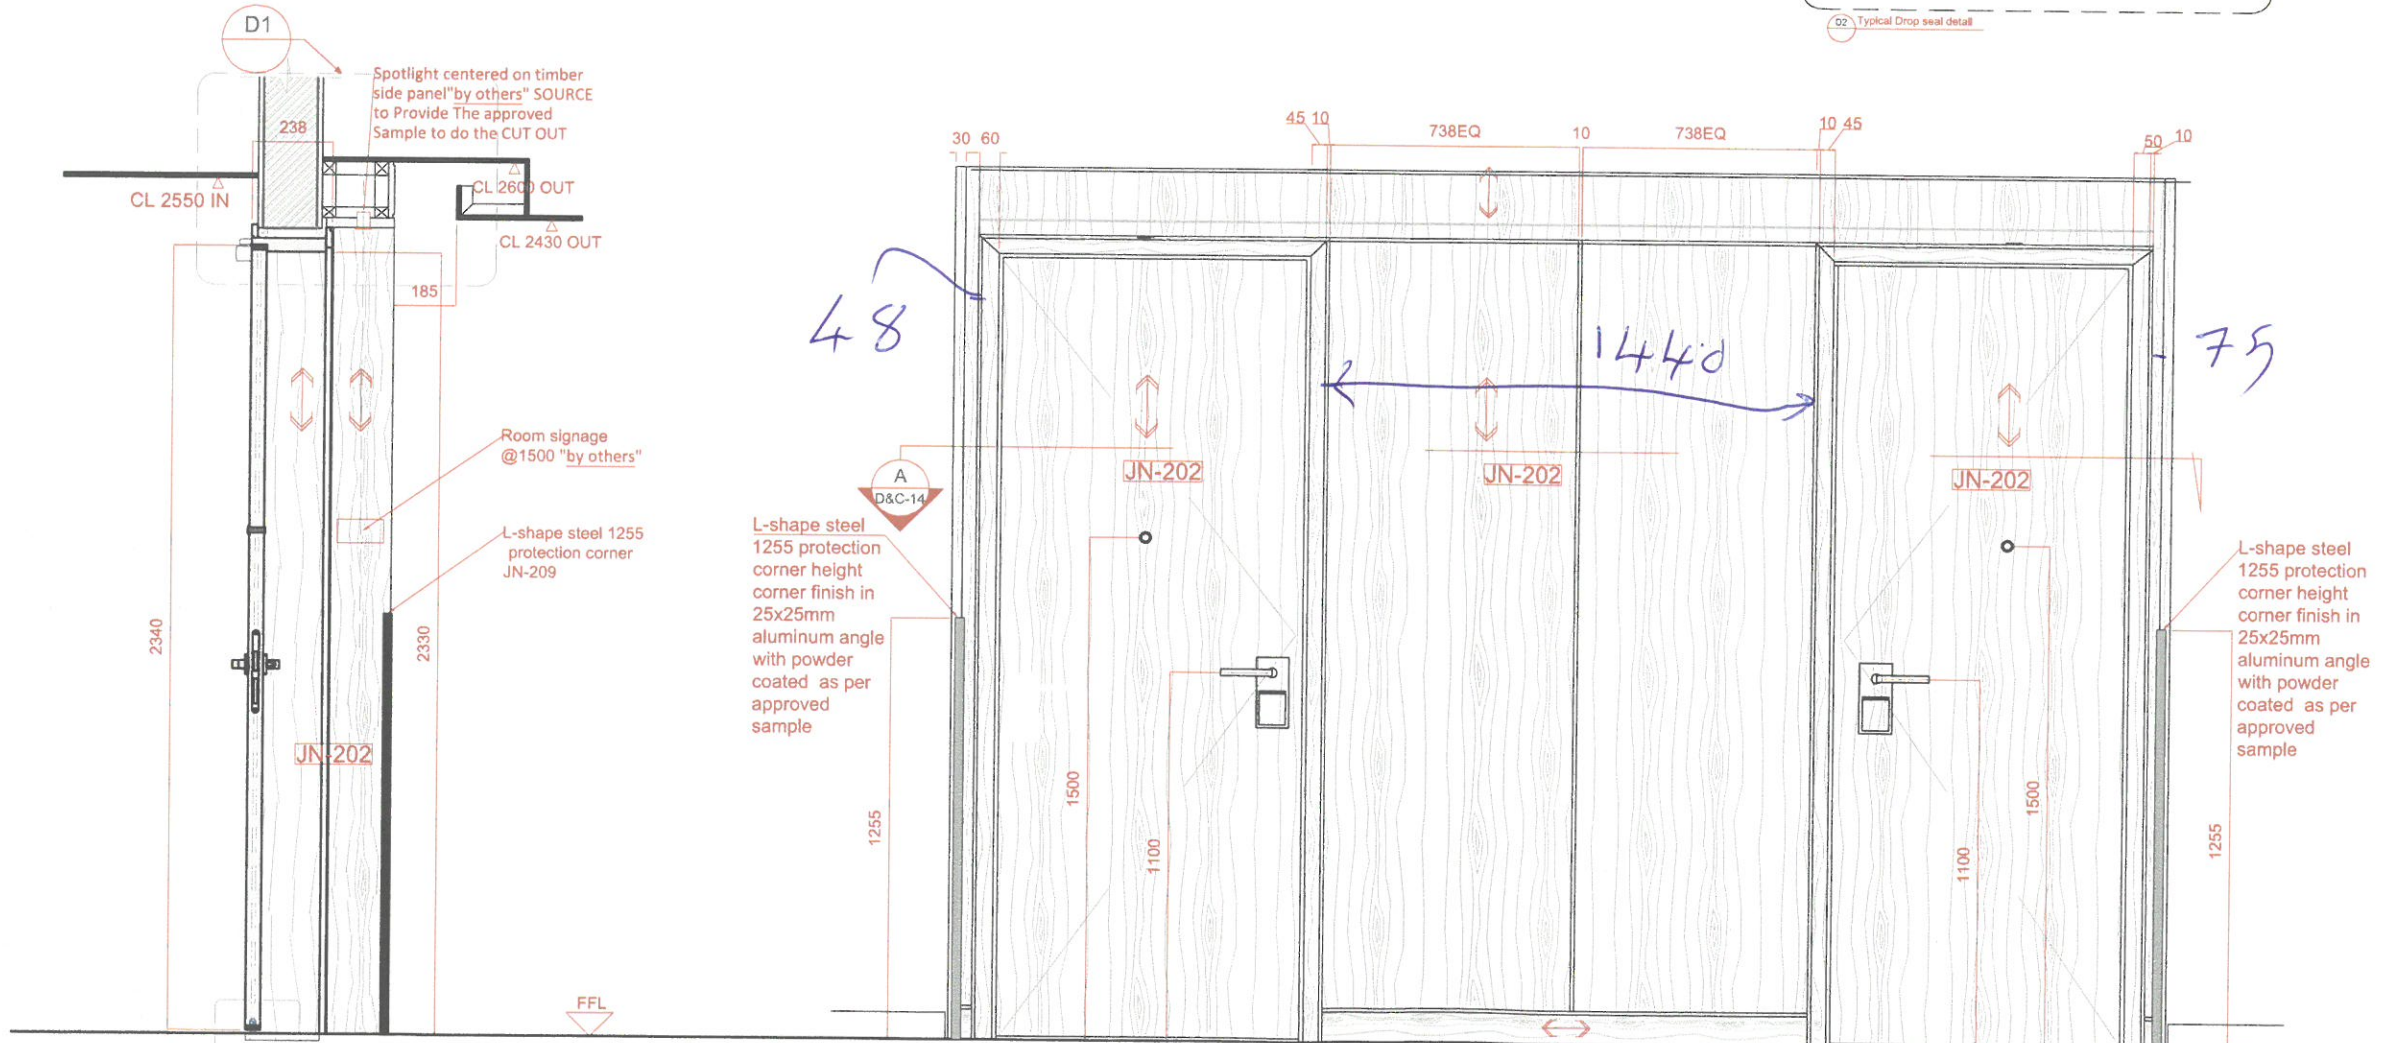

**CORRIDOR/DOOR WALL PANELING TYPE As MUR**

**1-MUR-5**

**For Approval**

Project No. : NG23 - Hyatt Regency Hotel  
 Scale : A3 = 1 : 25  
 Drawn by : Dami  
 Checked : Kinan  
 Cad File : CAD File

Sheet title  
 Corridor Cladding Type As MUR  
 Shop Drawing

**Typical Floor 1-6**

Dwg No. **D&C-15** No. **C**

D2 SC1 Section

A outside view  
 D&C-14