


www.wood-styles.com
 Copyright of designs shown herein is retained by this office. Authority is required for any reproduction. © Copyright Wood-styles Ltd.
 Nigeria, Lagos +234 80 9037 9888
 Email: Info@wood-styles.com

Project
**Hyatt Regency Hotel
 NG-Lagos-Ikeja**
 Owner

Date	Description
01-09-2023	A FOR APPROVAL
25-10-2023	B FOR APPROVAL
18-12-2023	C FOR APPROVAL

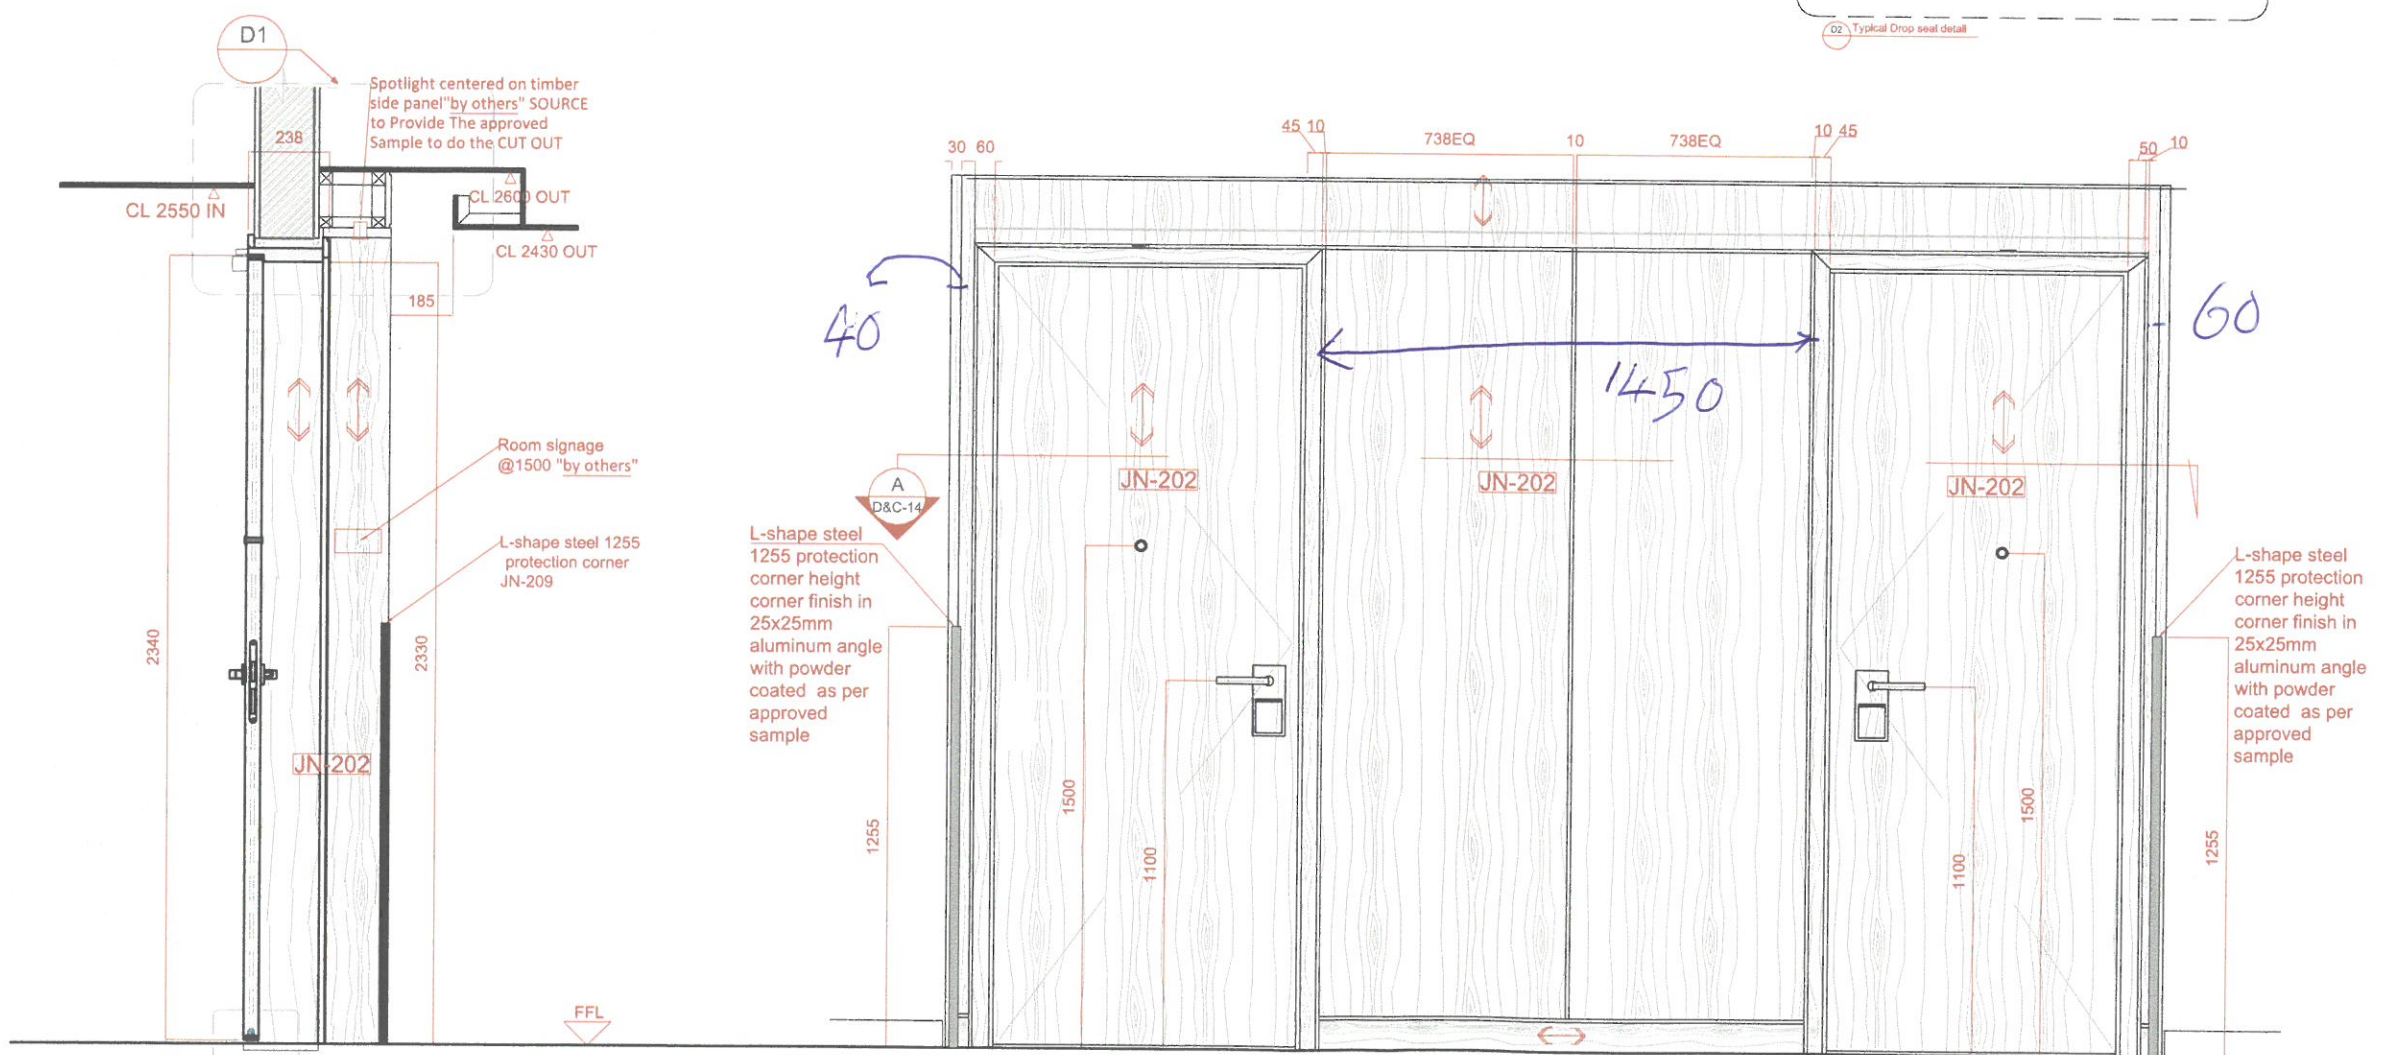

CORRIDOR/DOOR WALL PANELING TYPE As MUR

1-MUR-6

For Approval

Project No. : NG23 - Hyatt Regency Hotel
 Scale : A3 = 1 : 25
 Drawn by : Damil
 Checked : Kinan
 Cad File : CAD File

Sheet title
**Corridor Cladding Type As MUR
 Shop Drawing
 Typical Floor 1-6**

Dwg No. **D&C-15** No. **C**