

www.wood-styles.com


Copyright of designs shown herein is retained by this office. Authority is required for any reproduction. © Copyright Wood-styles Ltd.

Nigeria, Lagos +234 80 9037 9888
Email: info@wood-styles.com

Project
Hyatt Regency Hotel
NG-Lagos-Ikeja

Owner

Date	Description
01-09-2023	A FOR APPROVAL
25-10-2023	B FOR APPROVAL
18-12-2023	C FOR APPROVAL

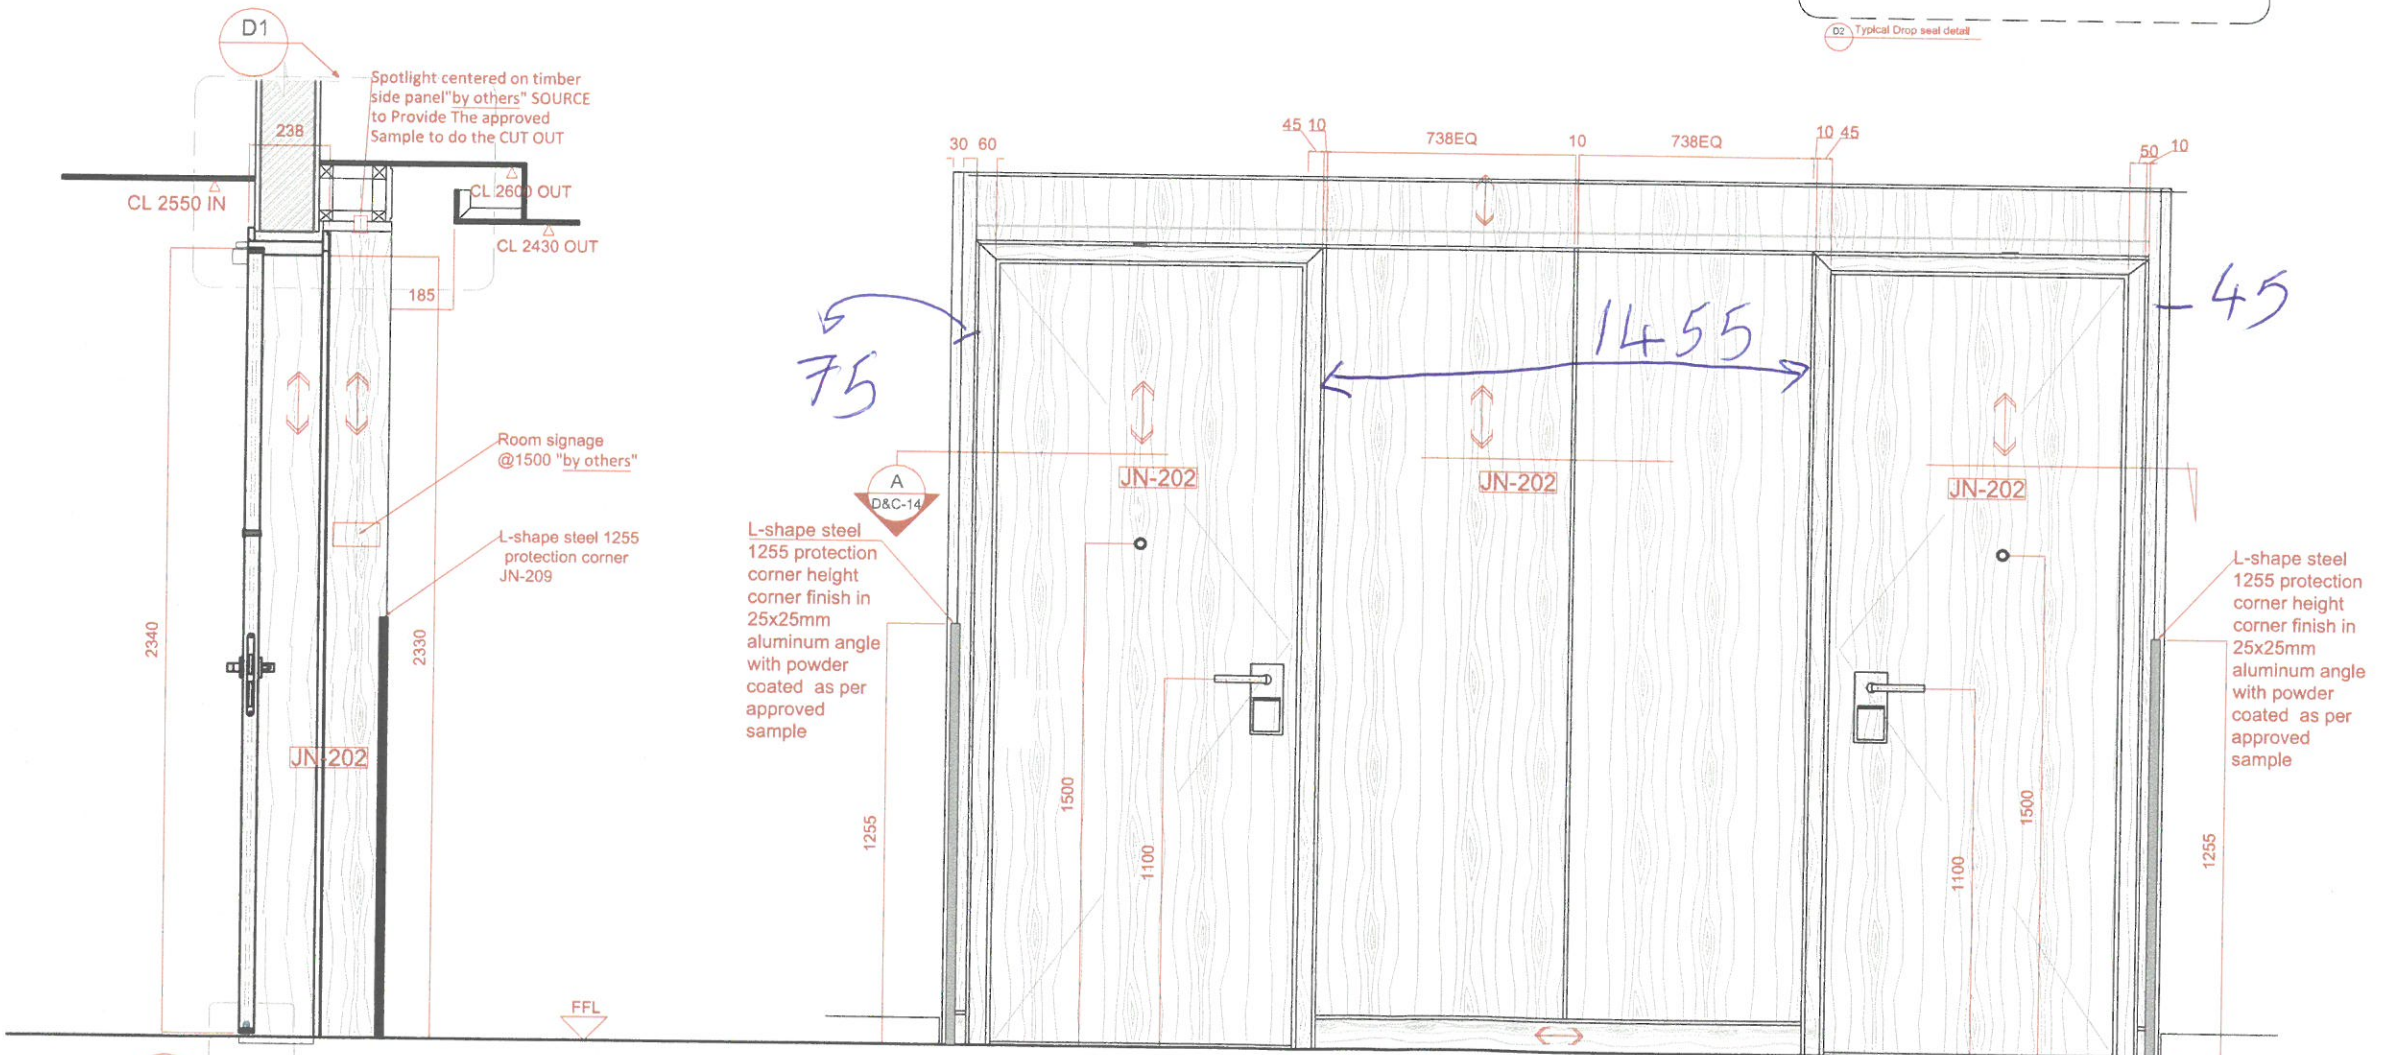

CORRIDOR/DOOR WALL PANELING TYPE As MUR

1-MUR-7

For Approval

Project No. : NG23 - Hyatt Regency Hotel
Scale : A3 = 1 : 25
Drawn by : Damil
Checked : Kinan
Cad File : CAD File

Sheet title
Corridor Cladding Type As MUR
Shop Drawing

Typical Floor 1-6

Dwg No. : D&C-15
No. : C