
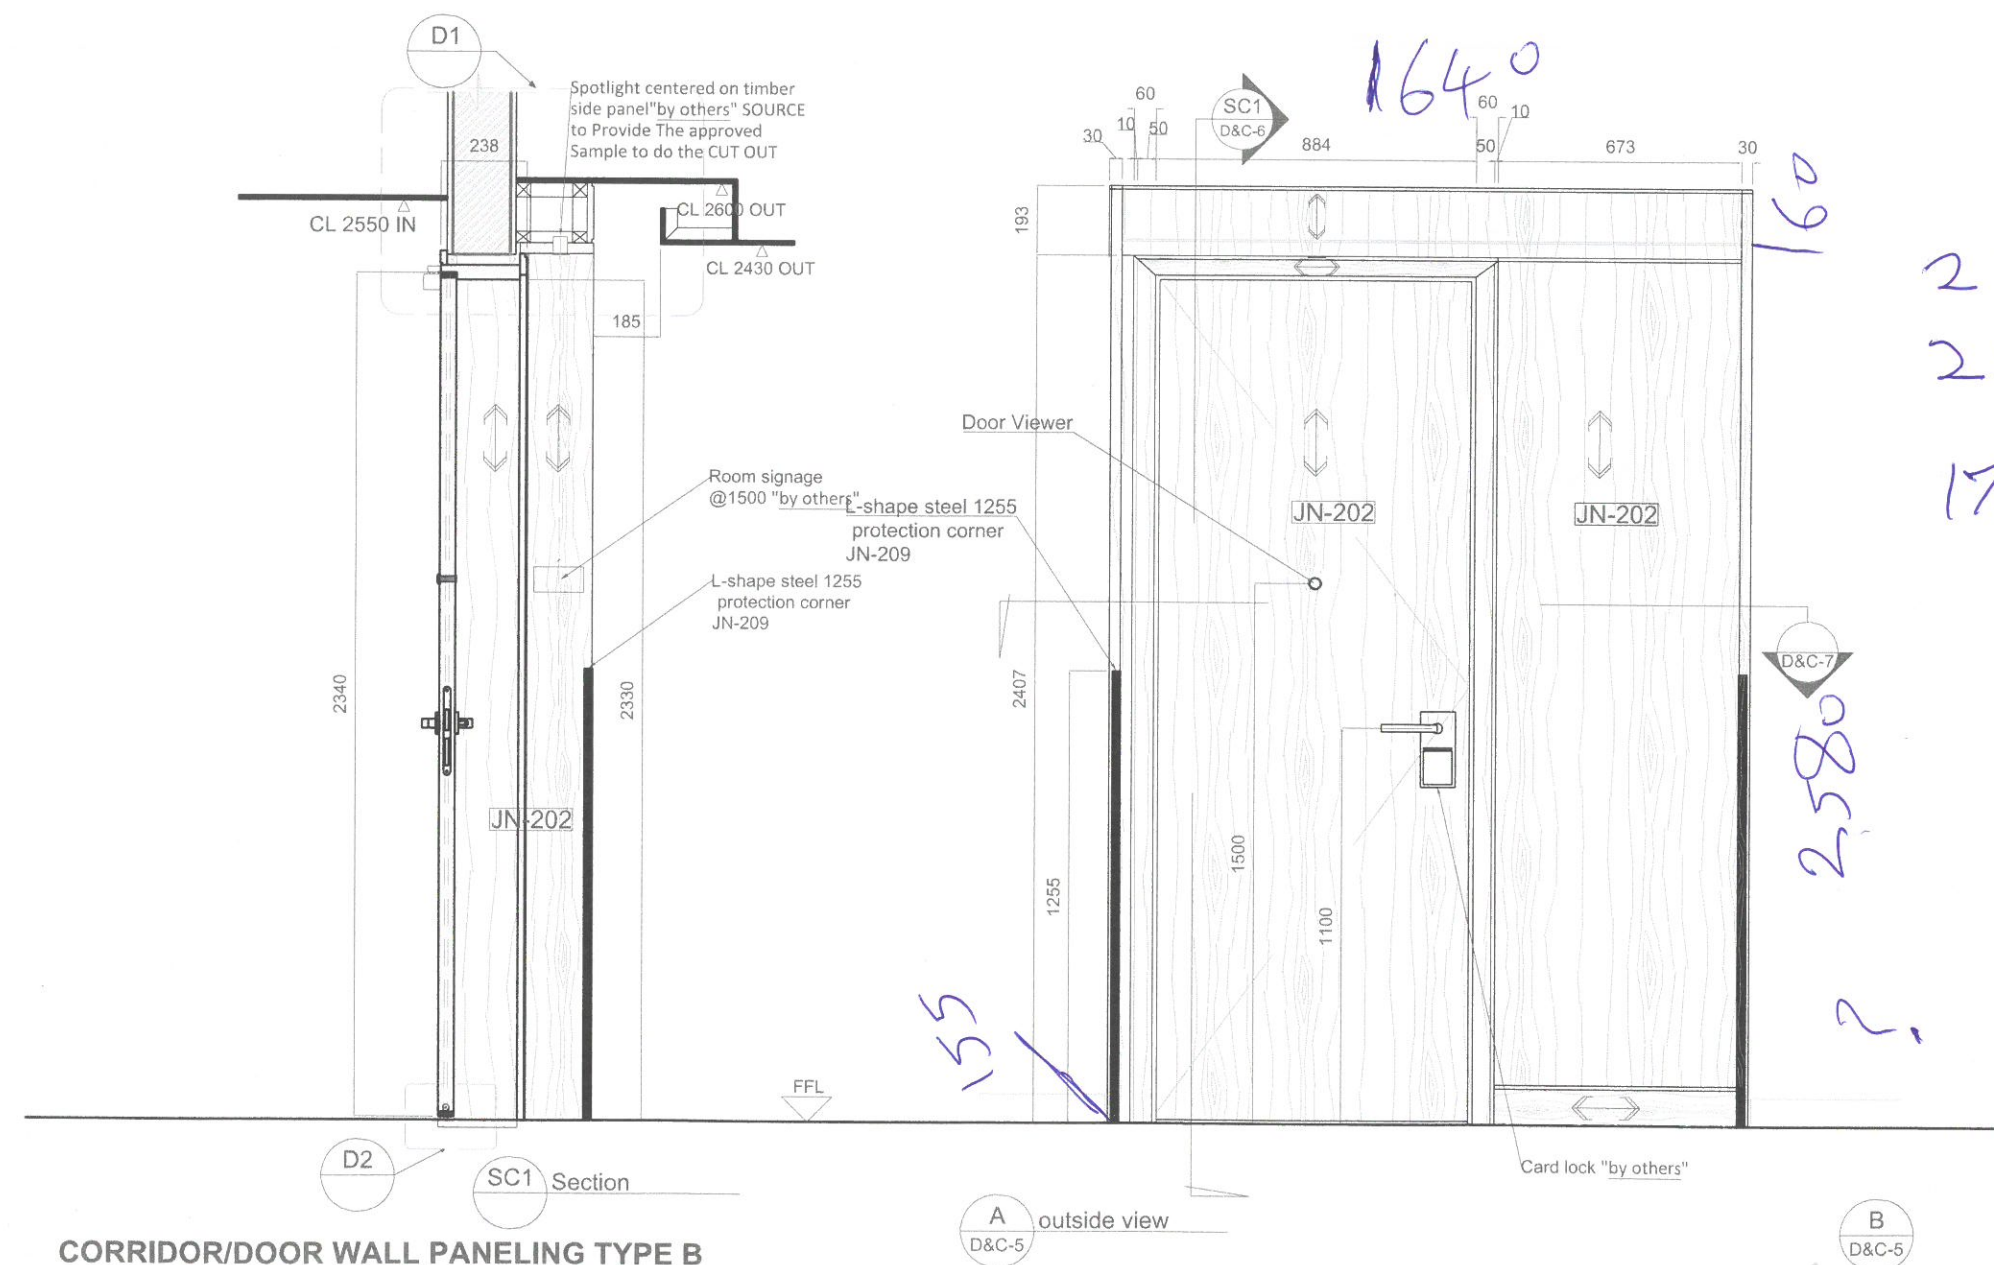
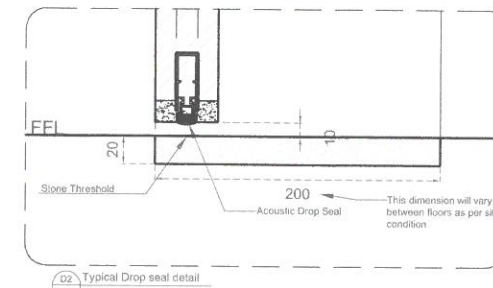
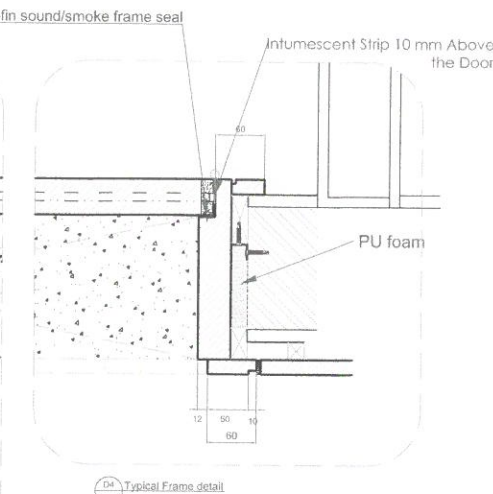
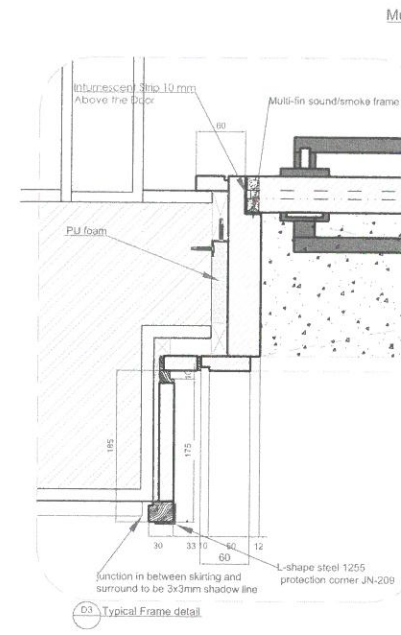
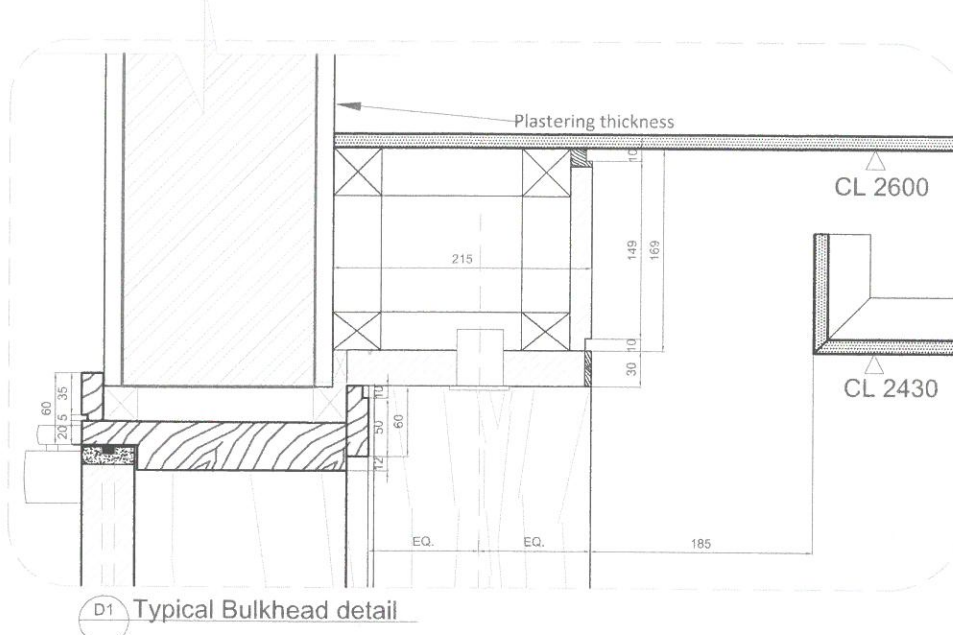


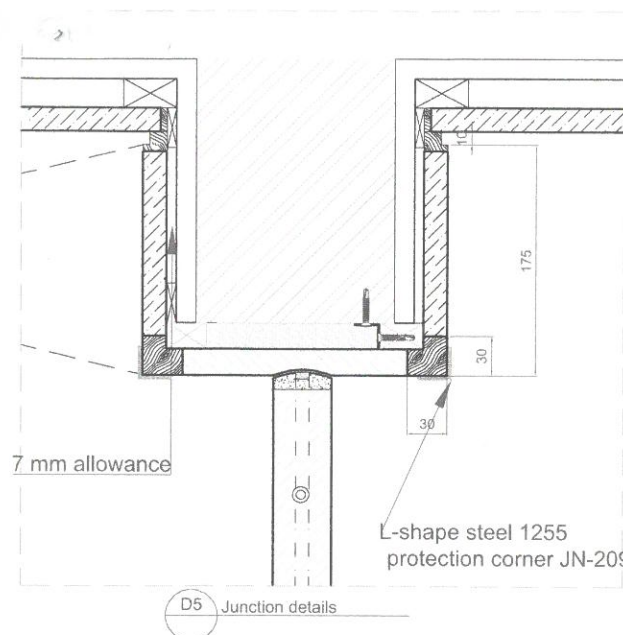

Date	Description
01-09-2023	A FOR APPROVAL
25-10-2023	B FOR APPROVAL
18-12-2023	C FOR APPROVAL

For Approval

Project No. : NG23 - Hyatt Regency Hotel
Scale : A3 = 1 : 25
Drawn by : Dami
Checked : Kinan
Cad File : CAD File

Sheet title
Corridor Cladding Type B
Shop Drawing
Typical Floor 1-5

Dwg No. D&C-6 No. C

2-B-3