
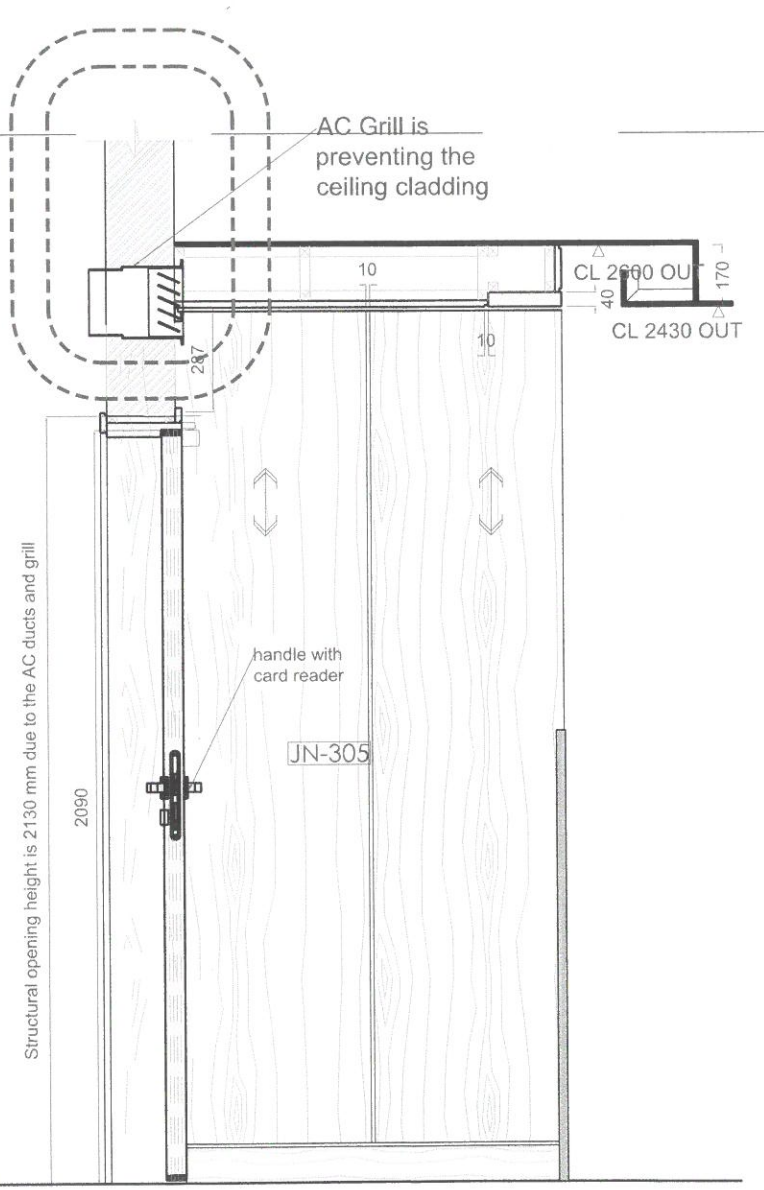
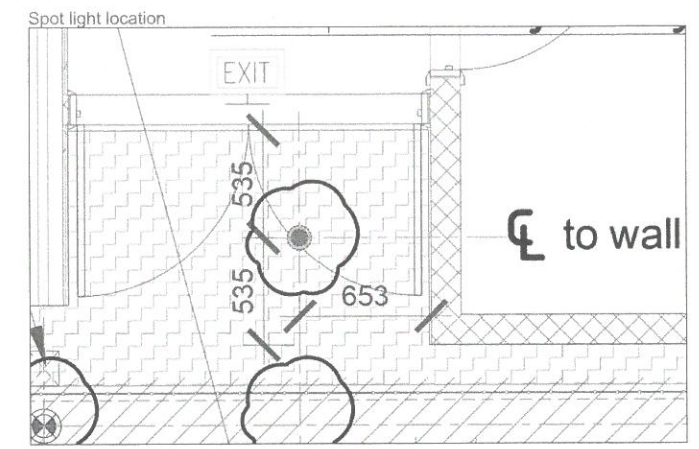
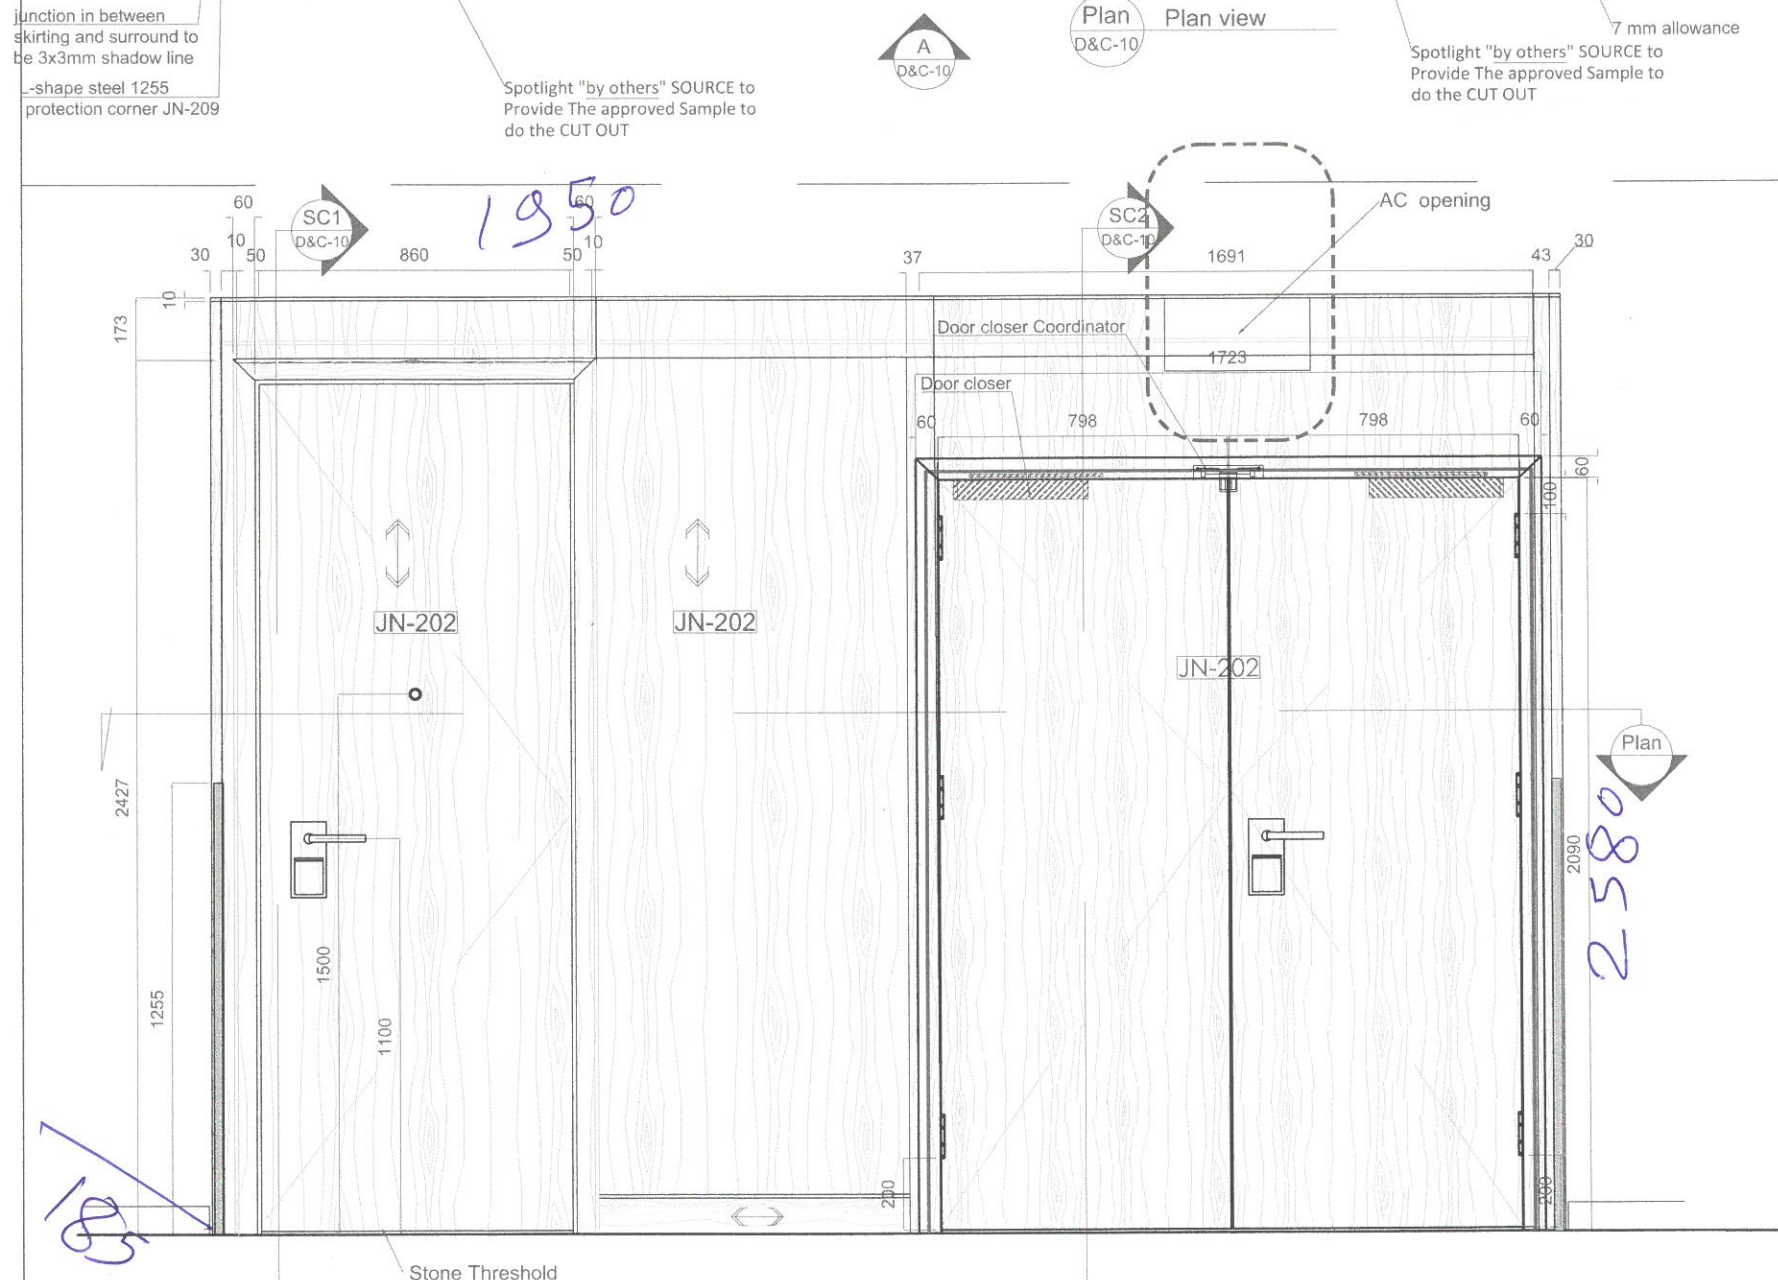


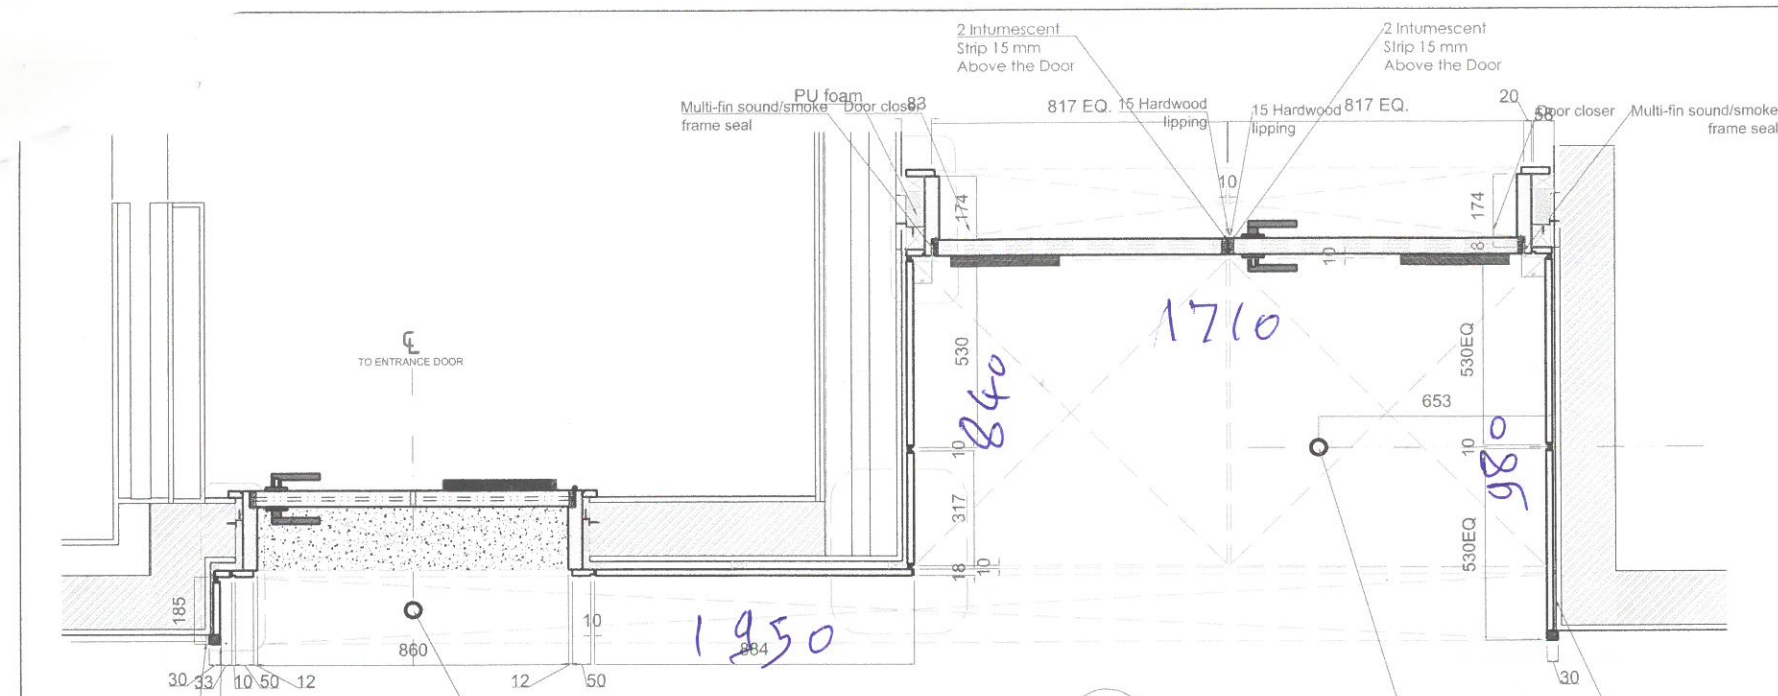

Date	Description
01- 09 - 2023	A FOR APPROVAL
25- 10 - 2023	B FOR APPROVAL
18- 12 - 2023	C FOR APPROVAL

For Approval

Project No. : NG23 - Hyatt Regency Hotel
Scale : A3 = 1 : 25
Drawn by : Dami
Checked : Kinan
Cad File : CAD File

Sheet title
**Corridor Cladding Type C
Shop Drawing
Typical Floor 1-6**

Dwg No. **D&C-10** No. **C**

CORRIDOR/DOOR WALL PANELING TYPE C

2-C-1