


www.wood-styles.com  
 Copyright of designs shown herein is retained by this office. Authority is required for any reproduction. © Copyright Wood-styles Ltd.  
 Nigeria, Lagos +234 80 9037 9888  
 Email: info@wood-styles.com

Project  
 Hyatt Regency Hotel  
 NG-Lagos-Ikeja  
 Owner

Date	Description
01-09-2023	A FOR APPROVAL
25-10-2023	B FOR APPROVAL
18-12-2023	C FOR APPROVAL

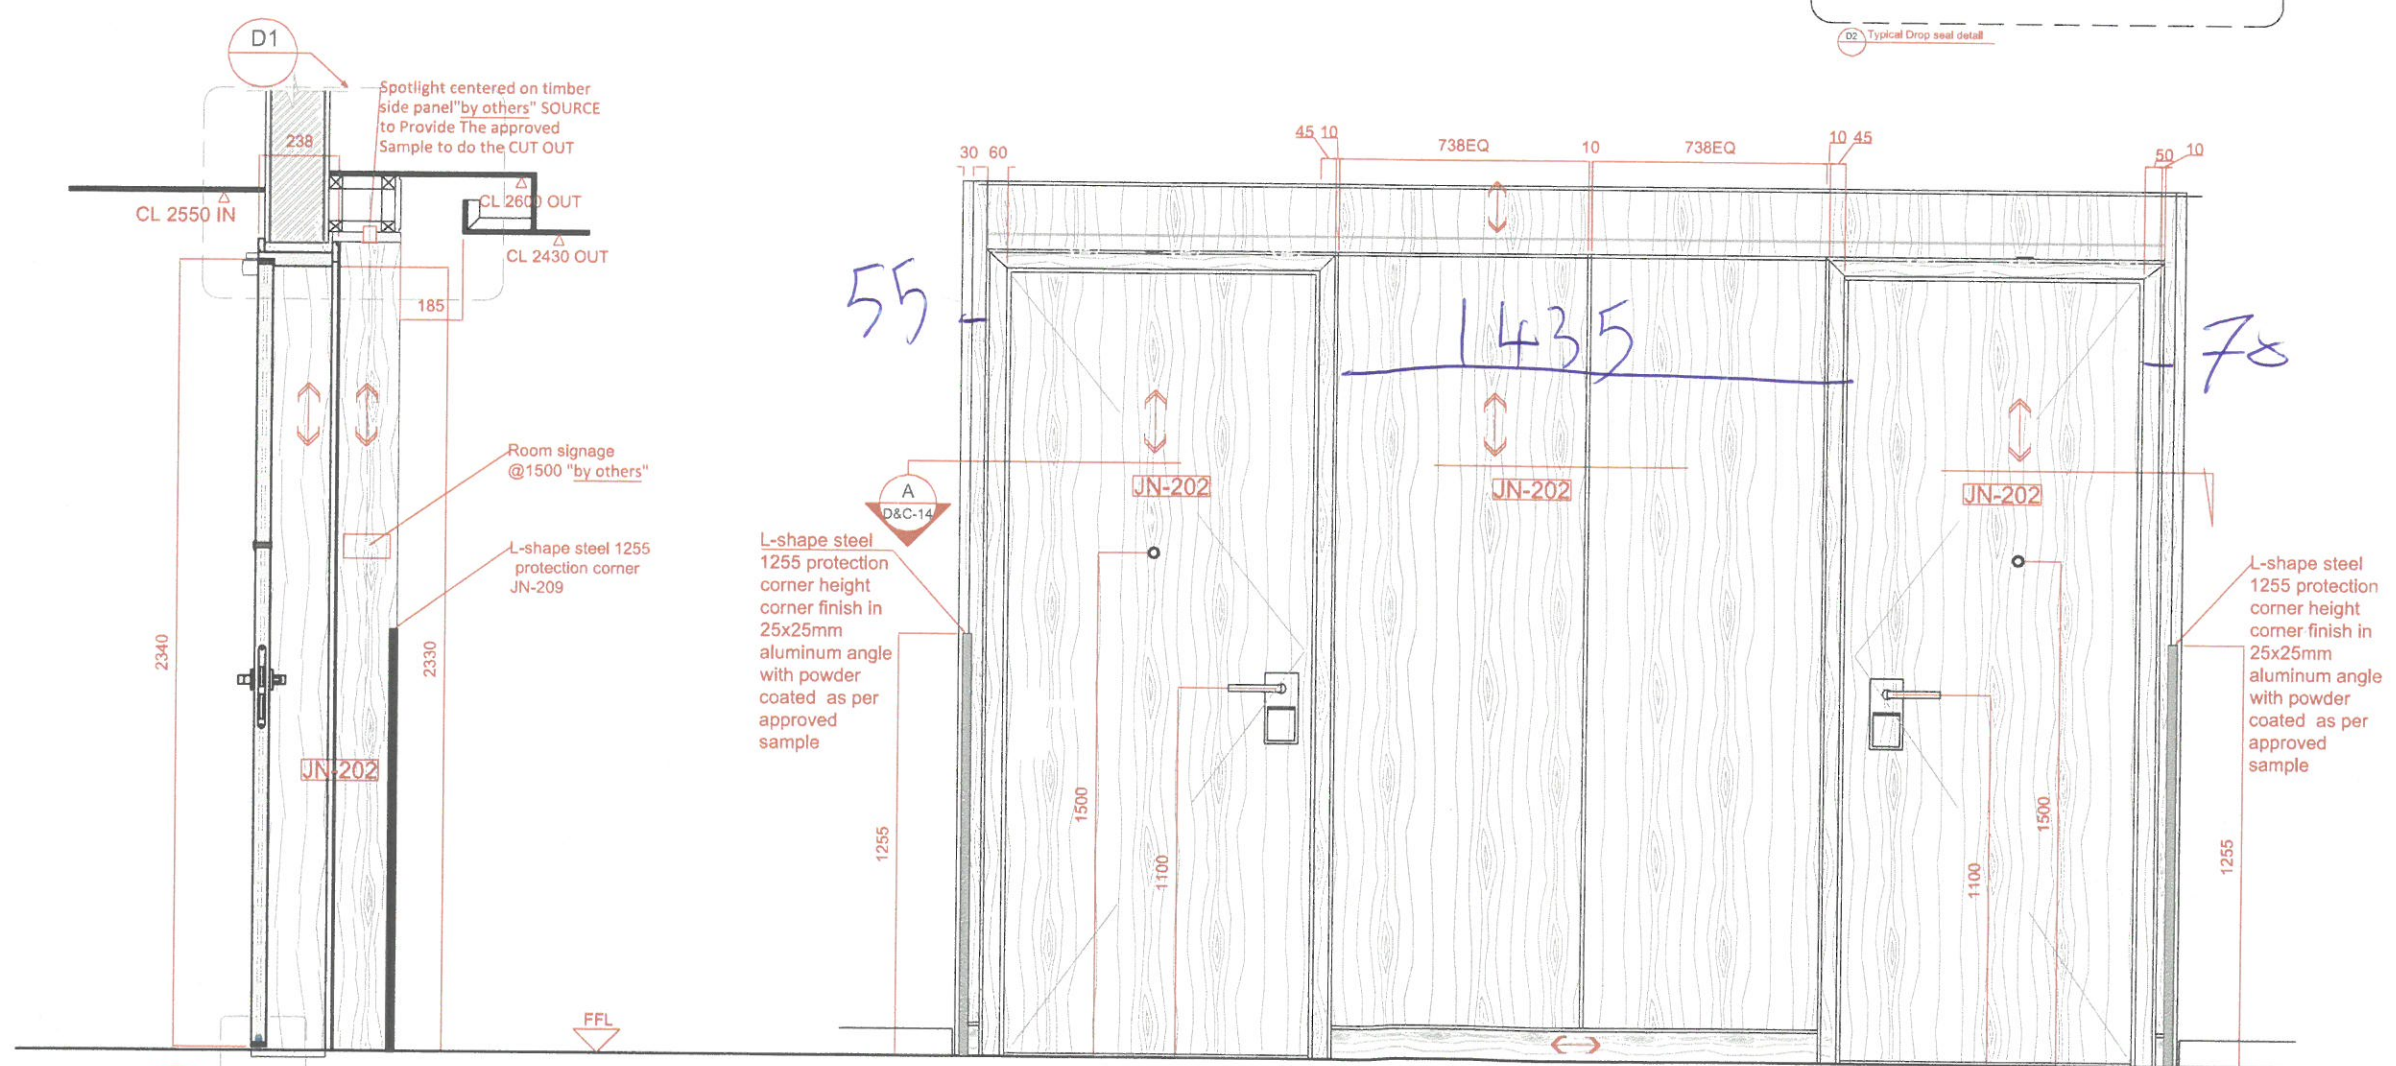

**CORRIDOR/DOOR WALL PANELING TYPE As MUR**

**2-MUR-1**

**For Approval**

Project No. : NG23 - Hyatt Regency Hotel  
 Scale : A3 = 1 : 25  
 Drawn by : Damil  
 Checked : Kinan  
 Cad File : CAD File

Sheet title  
 Corridor Cladding Type As MUR  
 Shop Drawing  
 Typical Floor 1-6

Dwg No. : D&C-15  
 No. : C