


D1 Typical Bulkhead detail

D2 Typical Frame detail

D3 Typical Frame detail

D4 Typical Drop seal detail

D5 Typical Drop seal detail

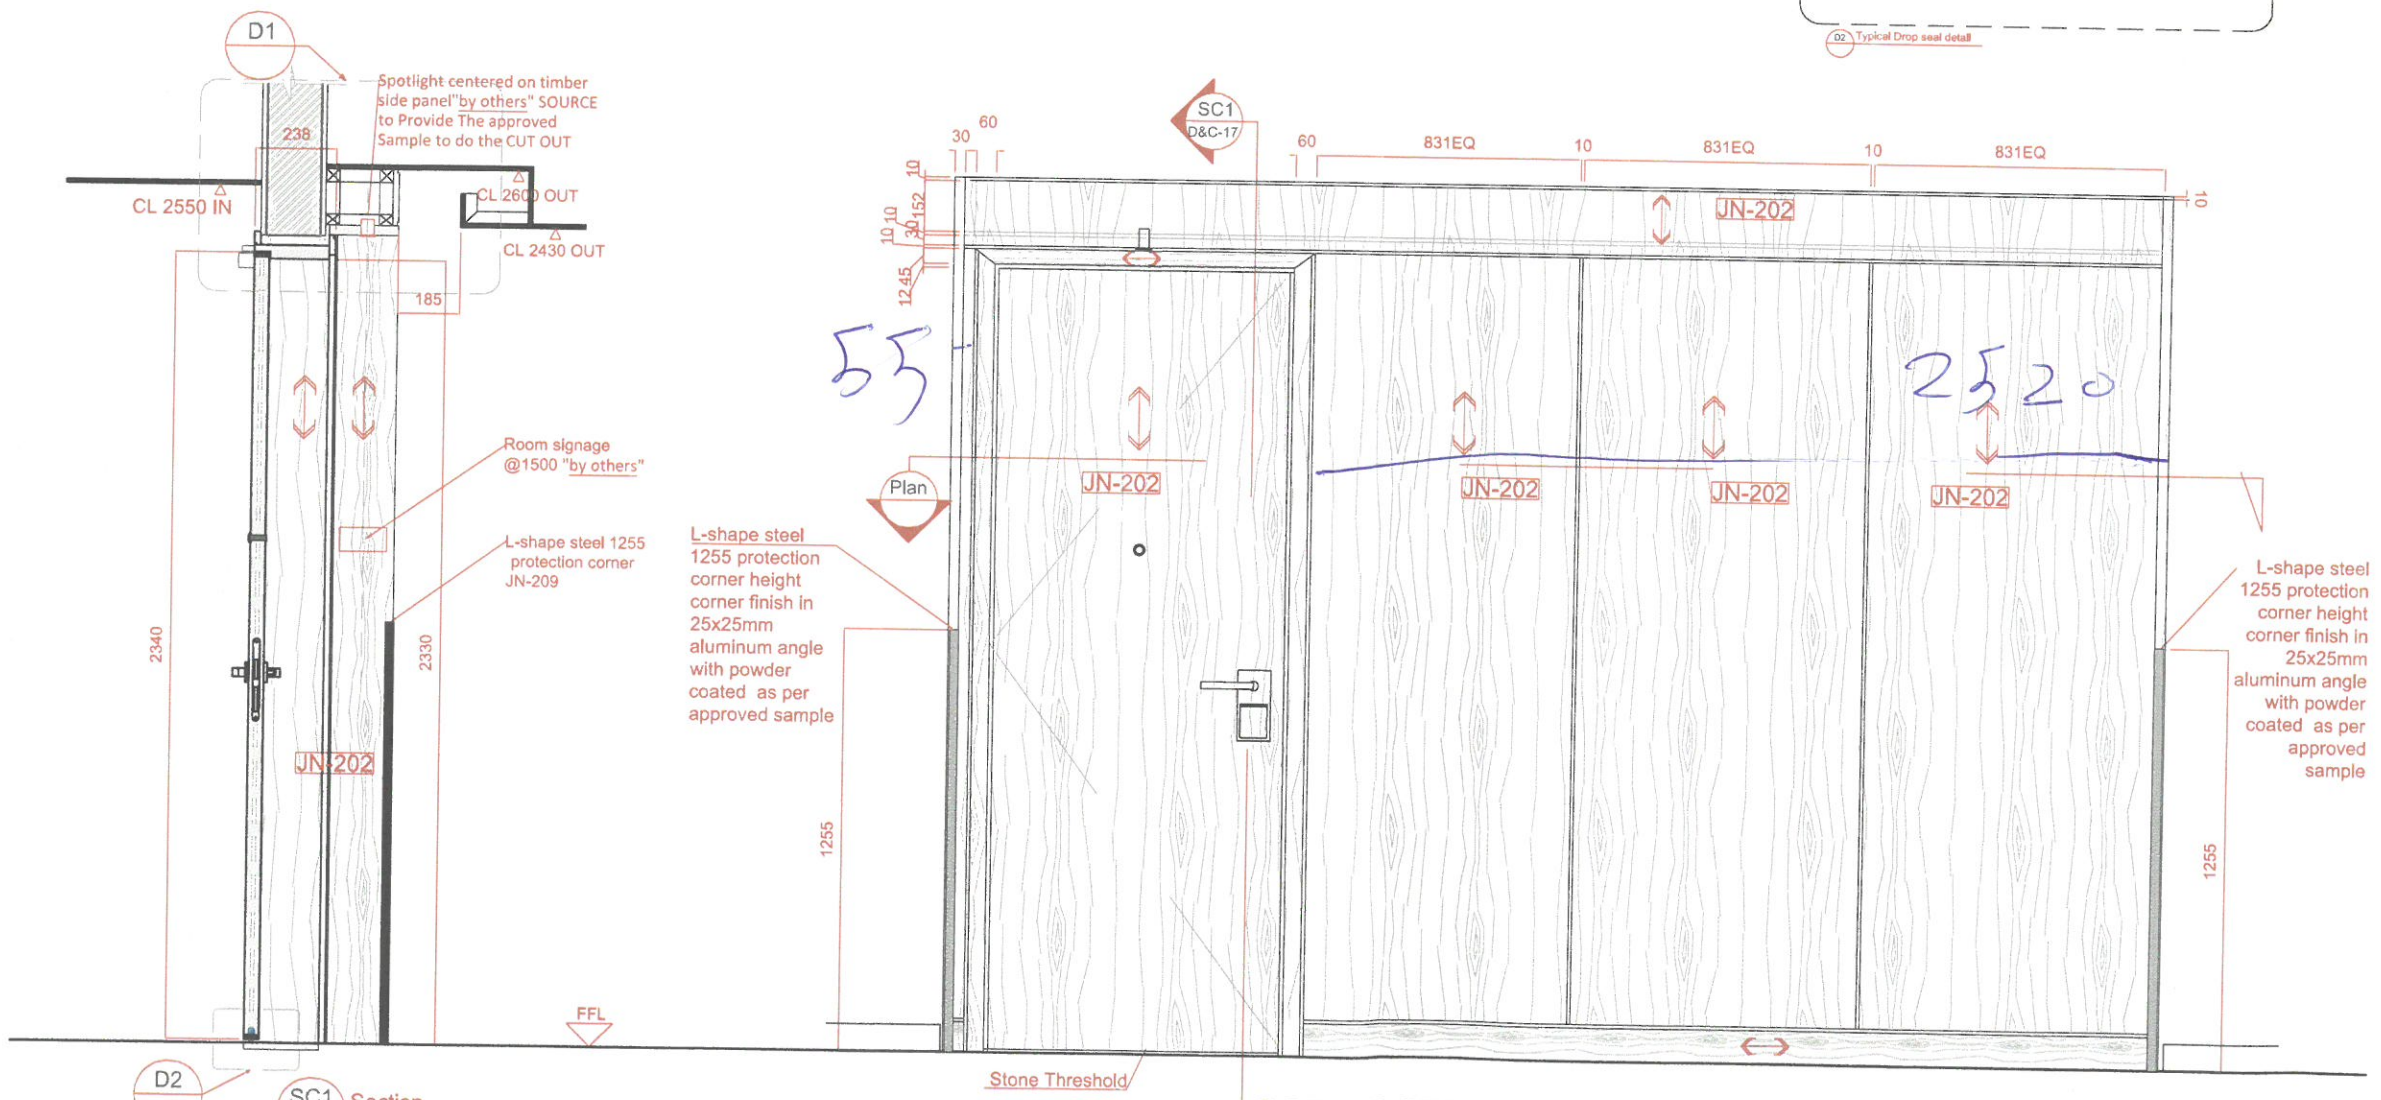

A outside view
D&C-17

CORRIDOR/DOOR WALL PANELING TYPE E

3-E-1



www.wood-styles.com

Copyright of designs shown herein is retained by this office. Authority is required for any reproduction. © Copyright Wood-styles Ltd.

Nigeria, Lagos +234 80 9037 9888
Email: info@wood-styles.com

Project
**Hyatt Regency Hotel
NG-Lagos-Ikeja**

Owner

Date	Description
01-09-2023	A FOR APPROVAL
25-10-2023	B FOR APPROVAL
18-12-2023	C FOR APPROVAL

For Approval

Project No. : NG23 - Hyatt Regency Hotel
Scale : A3 = 1 : 25
Drawn by : Damil
Checked : Kinan
Cad File : CAD File

Sheet title
**Corridor Cladding Type E
Shop Drawing
Typical Floor 1-6**

Dwg No. **D&C-17** No. **C**