


D1 Typical Bulkhead detail

D2 Typical Frame detail

D3 Typical Frame detail

D4 Typical panels joint detail

D5 Typical Drop seal detail

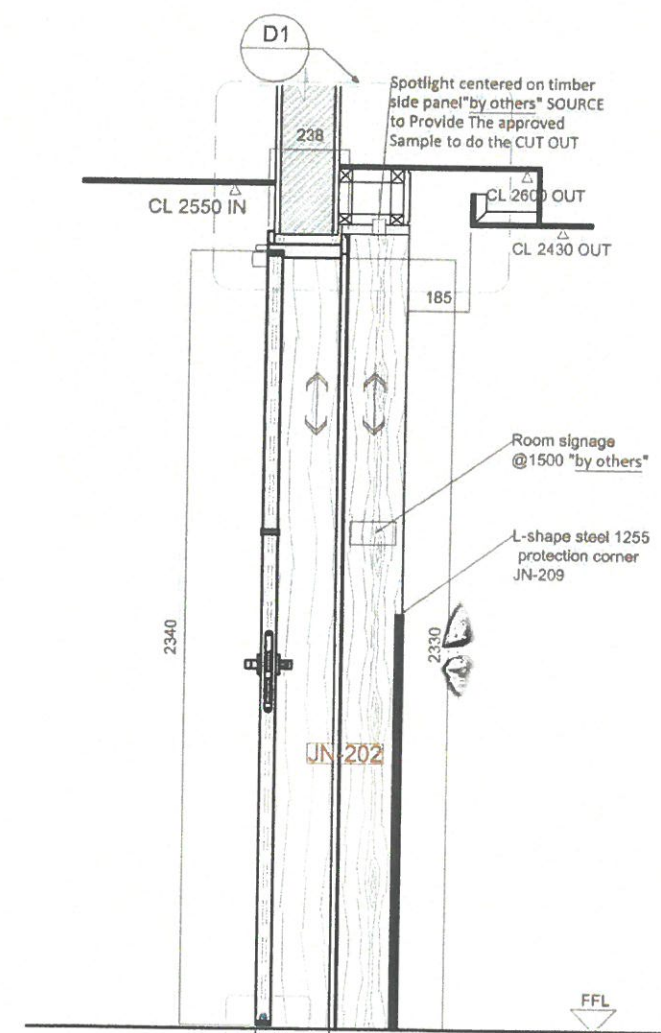


D2 SC1 Section

L-shape steel 1255 protection corner height corner finish in 25x25mm aluminum angle with powder coated as per approved sample


L-shape steel 1255 protection corner height corner finish in 25x25mm aluminum angle with powder coated as per approved sample

A D&C-14 outside view

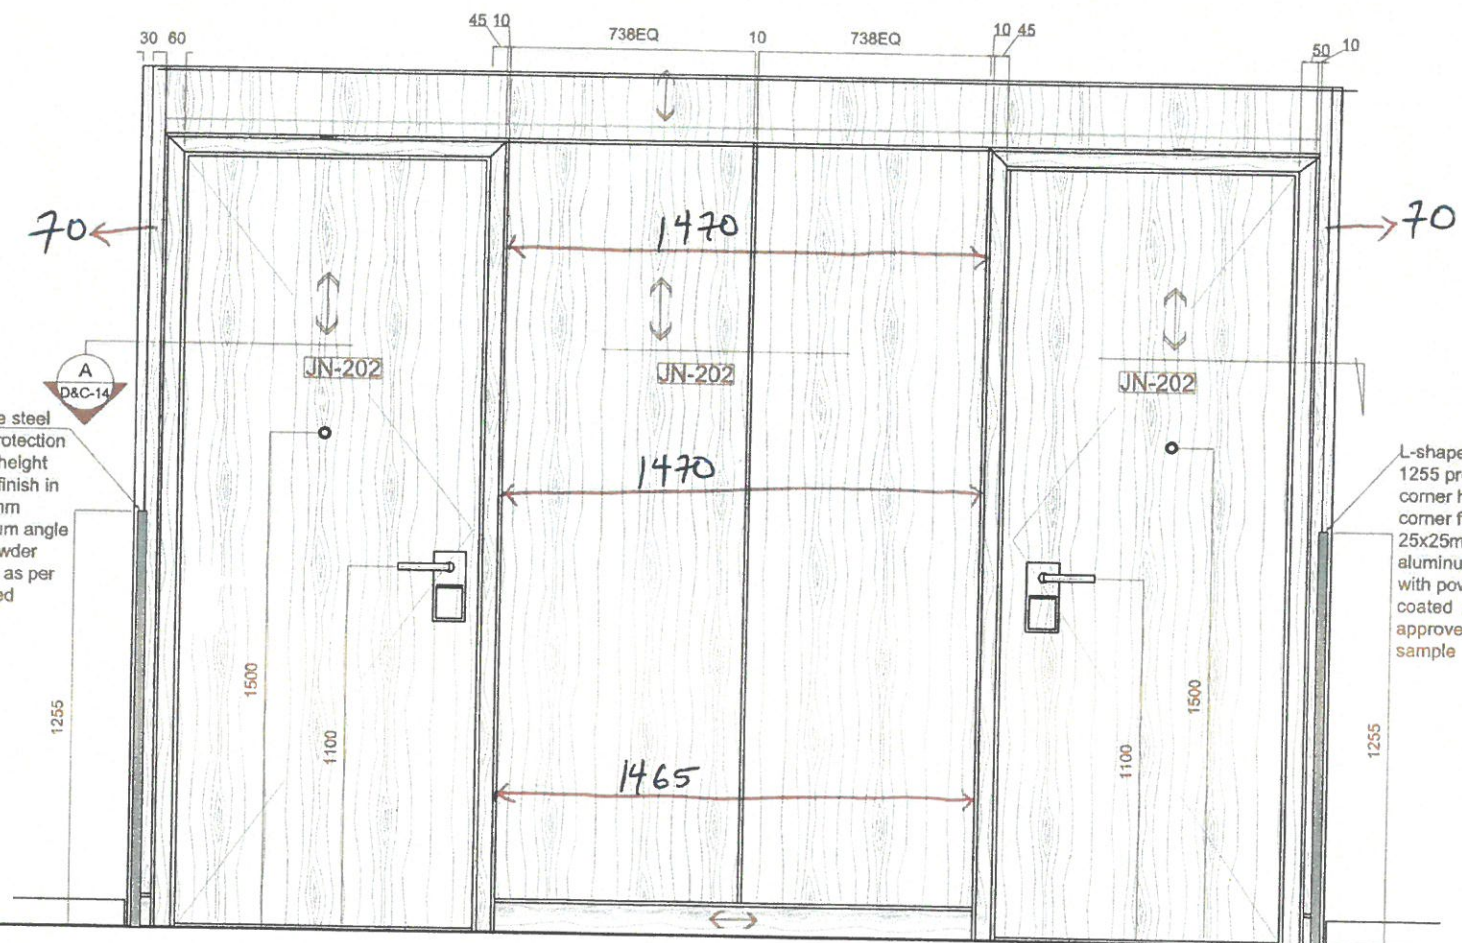

CORRIDOR/DOOR WALL PANELING TYPE As MUR

4-MUR-1

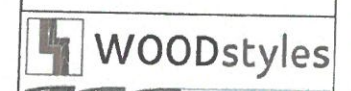

www.wood-styles.com

Copyright of designs shown herein is retained by this office. Authority is required for any reproduction. © Copyright Wood-styles Ltd.

Nigeria, Lagos +234 80 9037 9888  
Email: info@wood-styles.com

Project  
Hyatt Regency Hotel  
NG-Lagos-Ikeja

Owner

Date	Description
01-09-2023	A FOR APPROVAL
25-10-2023	B FOR APPROVAL
18-12-2023	C FOR APPROVAL

For Approval

Project No. : NG23 - Hyatt Regency Hotel  
Scale : A3 = 1 : 25  
Drawn by : Damil  
Checked : Kinan  
Cad File : CAD File

Sheet title  
Corridor Cladding Type As MUR  
Shop Drawing  
Typical Floor 1-6

Dwg No. D&C-15 No. C