




D1 Typical Bulkhead detail

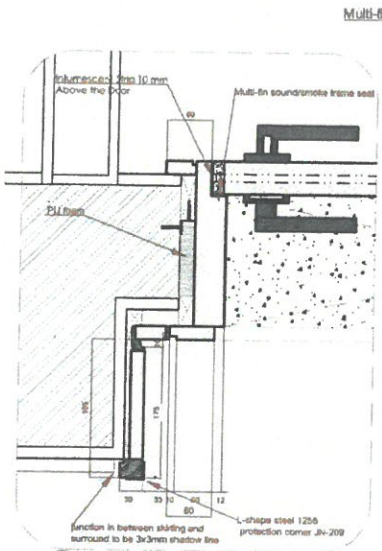


D2 Typical Frame detail

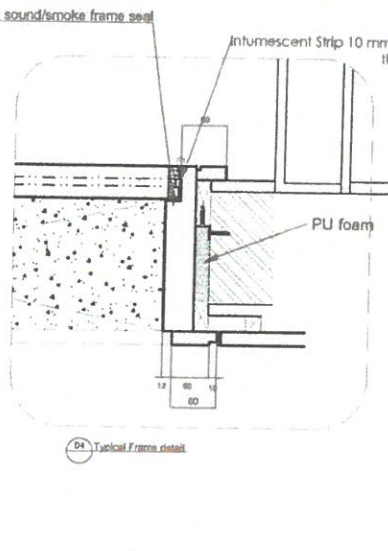


D3 Typical Frame detail

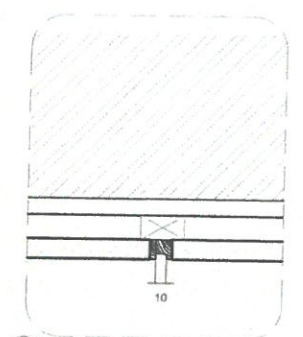


D4 Typical panels joint detail

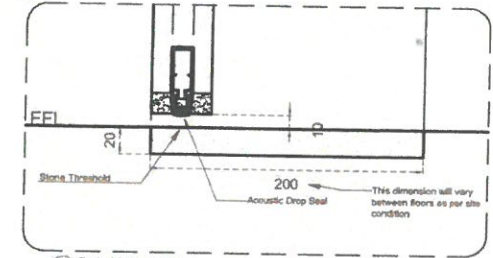

D5 Typical Drop seal detail

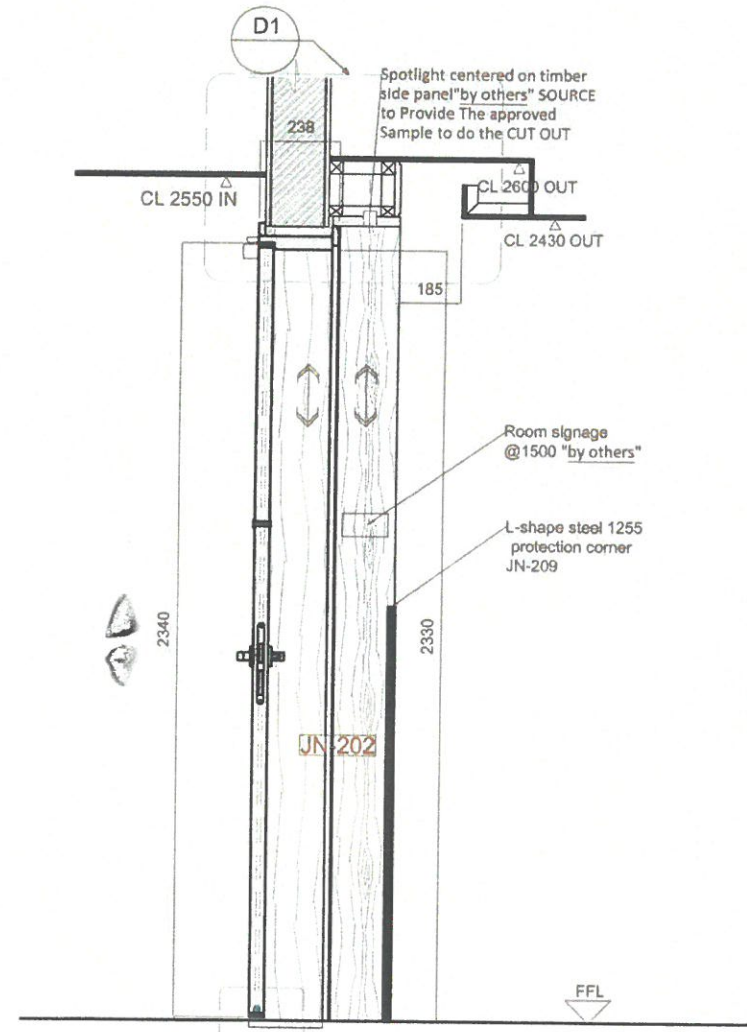


D2 Section

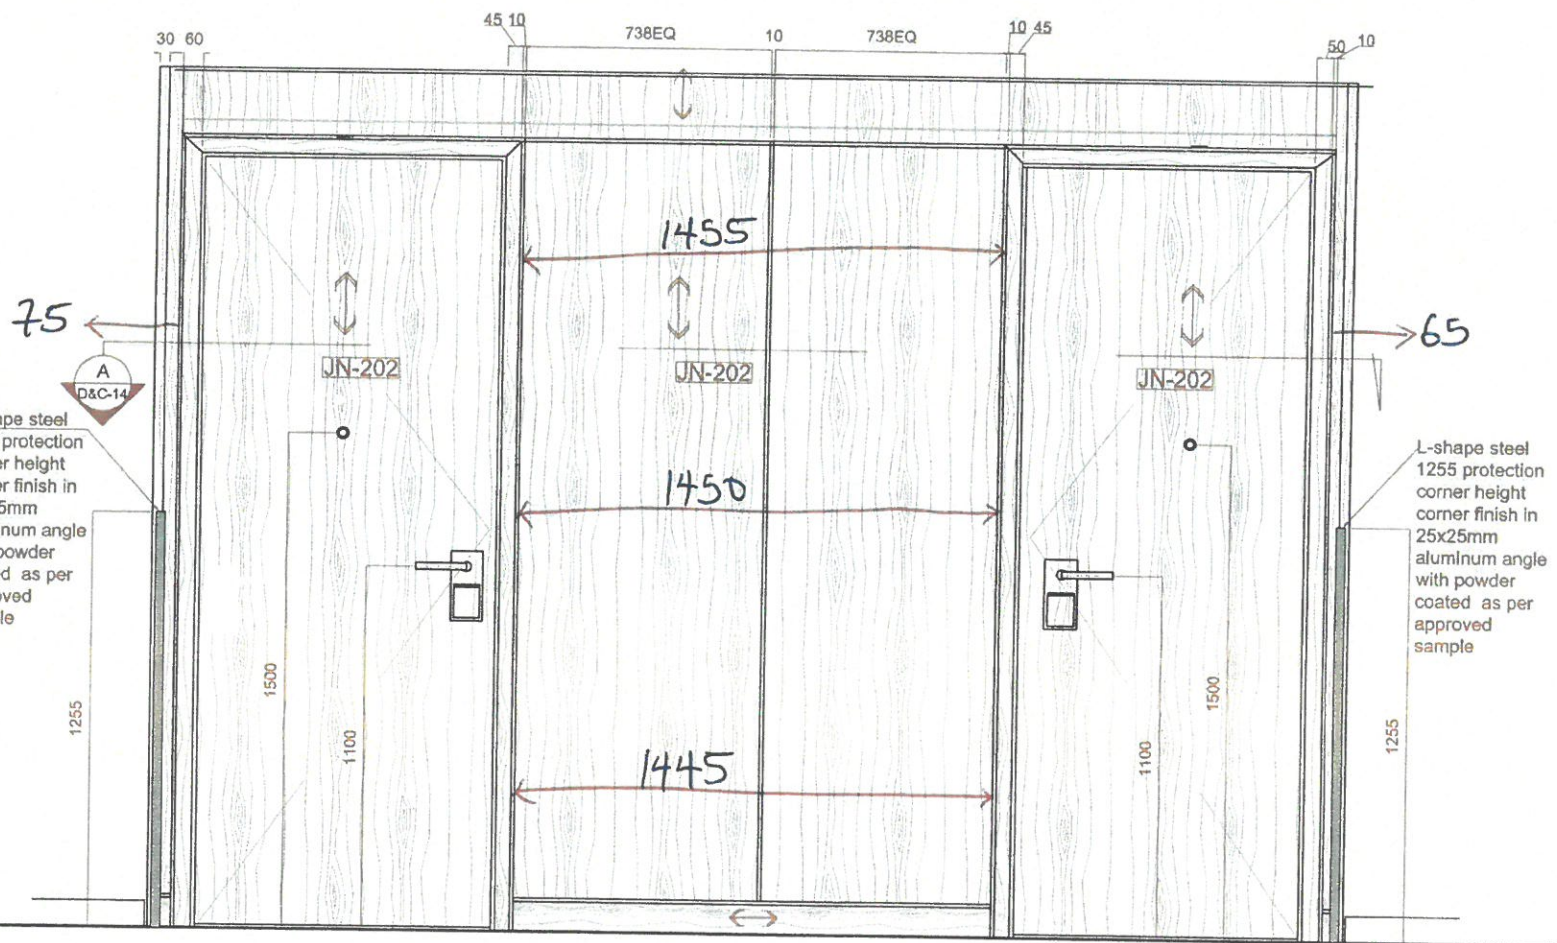

A outside view

CORRIDOR/DOOR WALL PANELING TYPE As MUR

4-MUR-5

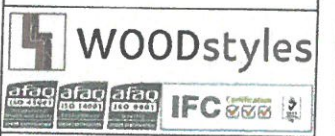

www.wood-styles.com

Copyright of designs shown herein is retained by this office. Authority is required for any reproduction. © Copyright Wood-styles Ltd.

Nigeria, Lagos +234 80 9037 9888
Email: info@wood-styles.com

Project
Hyatt Regency Hotel
NG-Lagos-Ikeja

Owner

Date	Description
01-09-2023	A FOR APPROVAL
25-10-2023	B FOR APPROVAL
18-12-2023	C FOR APPROVAL

For Approval

Project No. : NG23 - Hyatt Regency Hotel
Scale : A3 = 1:25
Drawn by : Damil
Checked : Kinan
Cad File : CAD File

Sheet title
Corridor Cladding Type As MUR
Shop Drawing

Typical Floor 1-6

Dwg No. : D&C-15
No. : C