
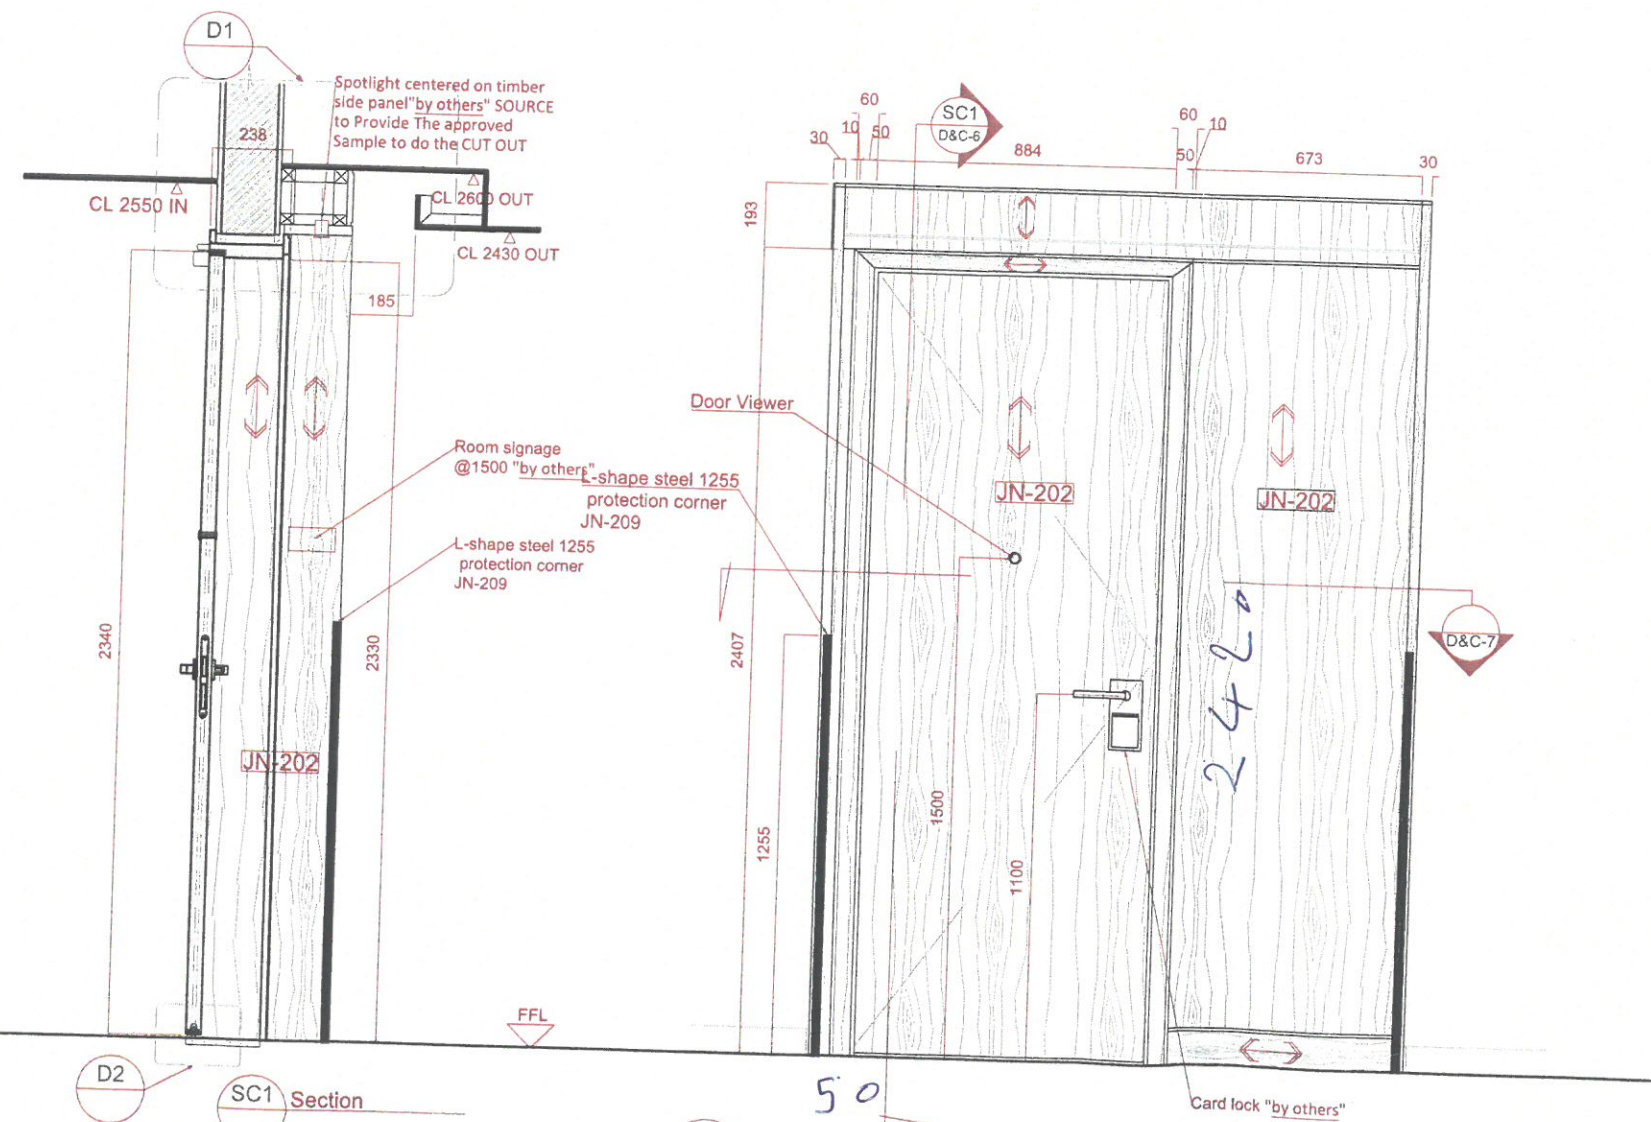
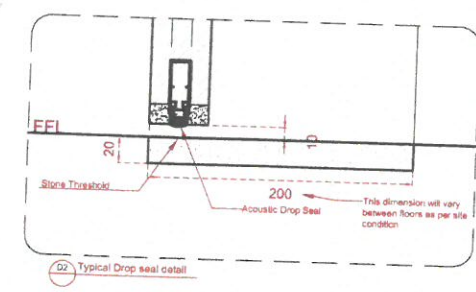
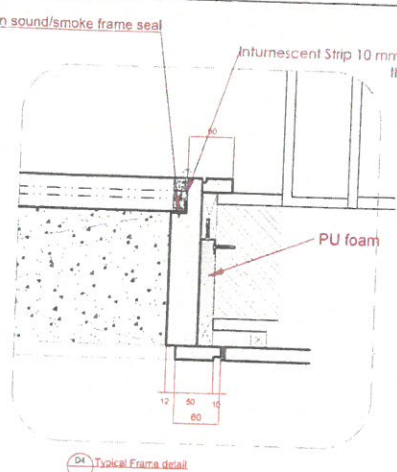
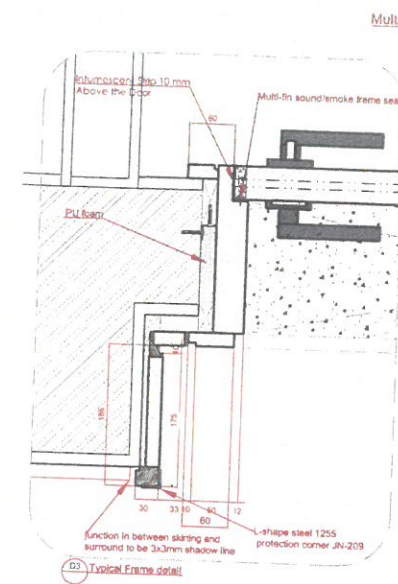
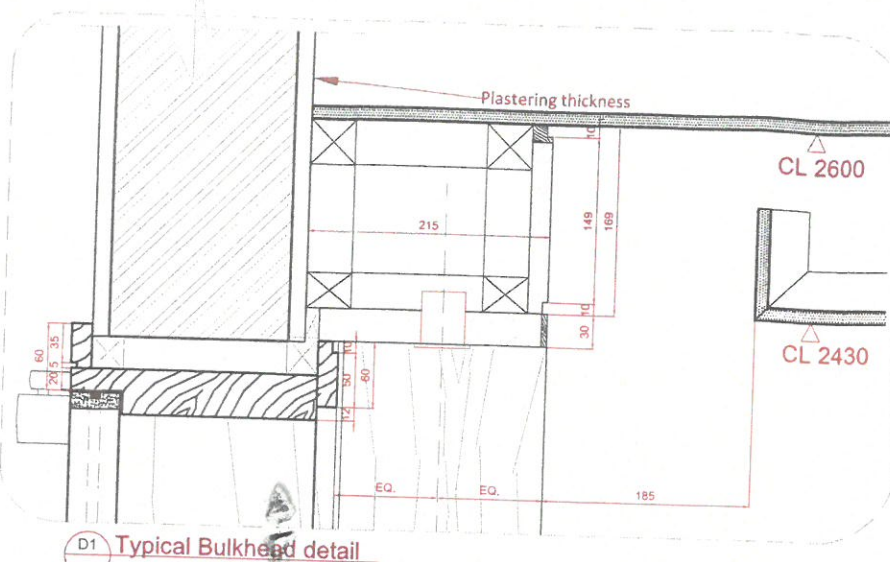


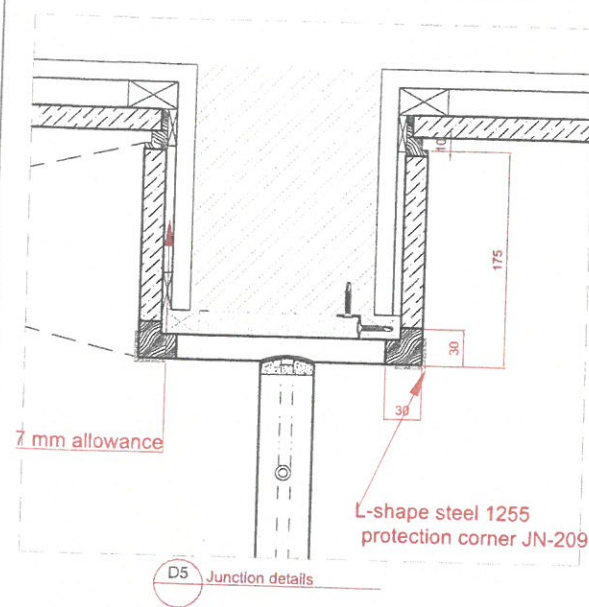

CORRIDOR/DOOR WALL PANELING TYPE B

A outside view
D&C-5

B
D&C-5

5-B-1



www.wood-styles.com
Copyright of designs shown herein is retained by this office. Authority is required for any reproduction. © Copyright Wood-styles Ltd.
Nigeria, Lagos +234 80 9037 9888
Email: info@wood-styles.com

Project
Hyatt Regency Hotel
NG-Lagos-Ikeja
Owner

Date	Description
01-09-2023	A FOR APPROVAL
25-10-2023	B FOR APPROVAL
18-12-2023	C FOR APPROVAL

For Approval

Project No. : NG23 - Hyatt Regency Hotel
Scale : A3 = 1 : 25
Drawn by : Damil
Checked : Kinan
Cad File : CAD File
Sheet title
Corridor Cladding Type B
Shop Drawing
Typical Floor 1-5
Dwg No. D&C-6
No. C