
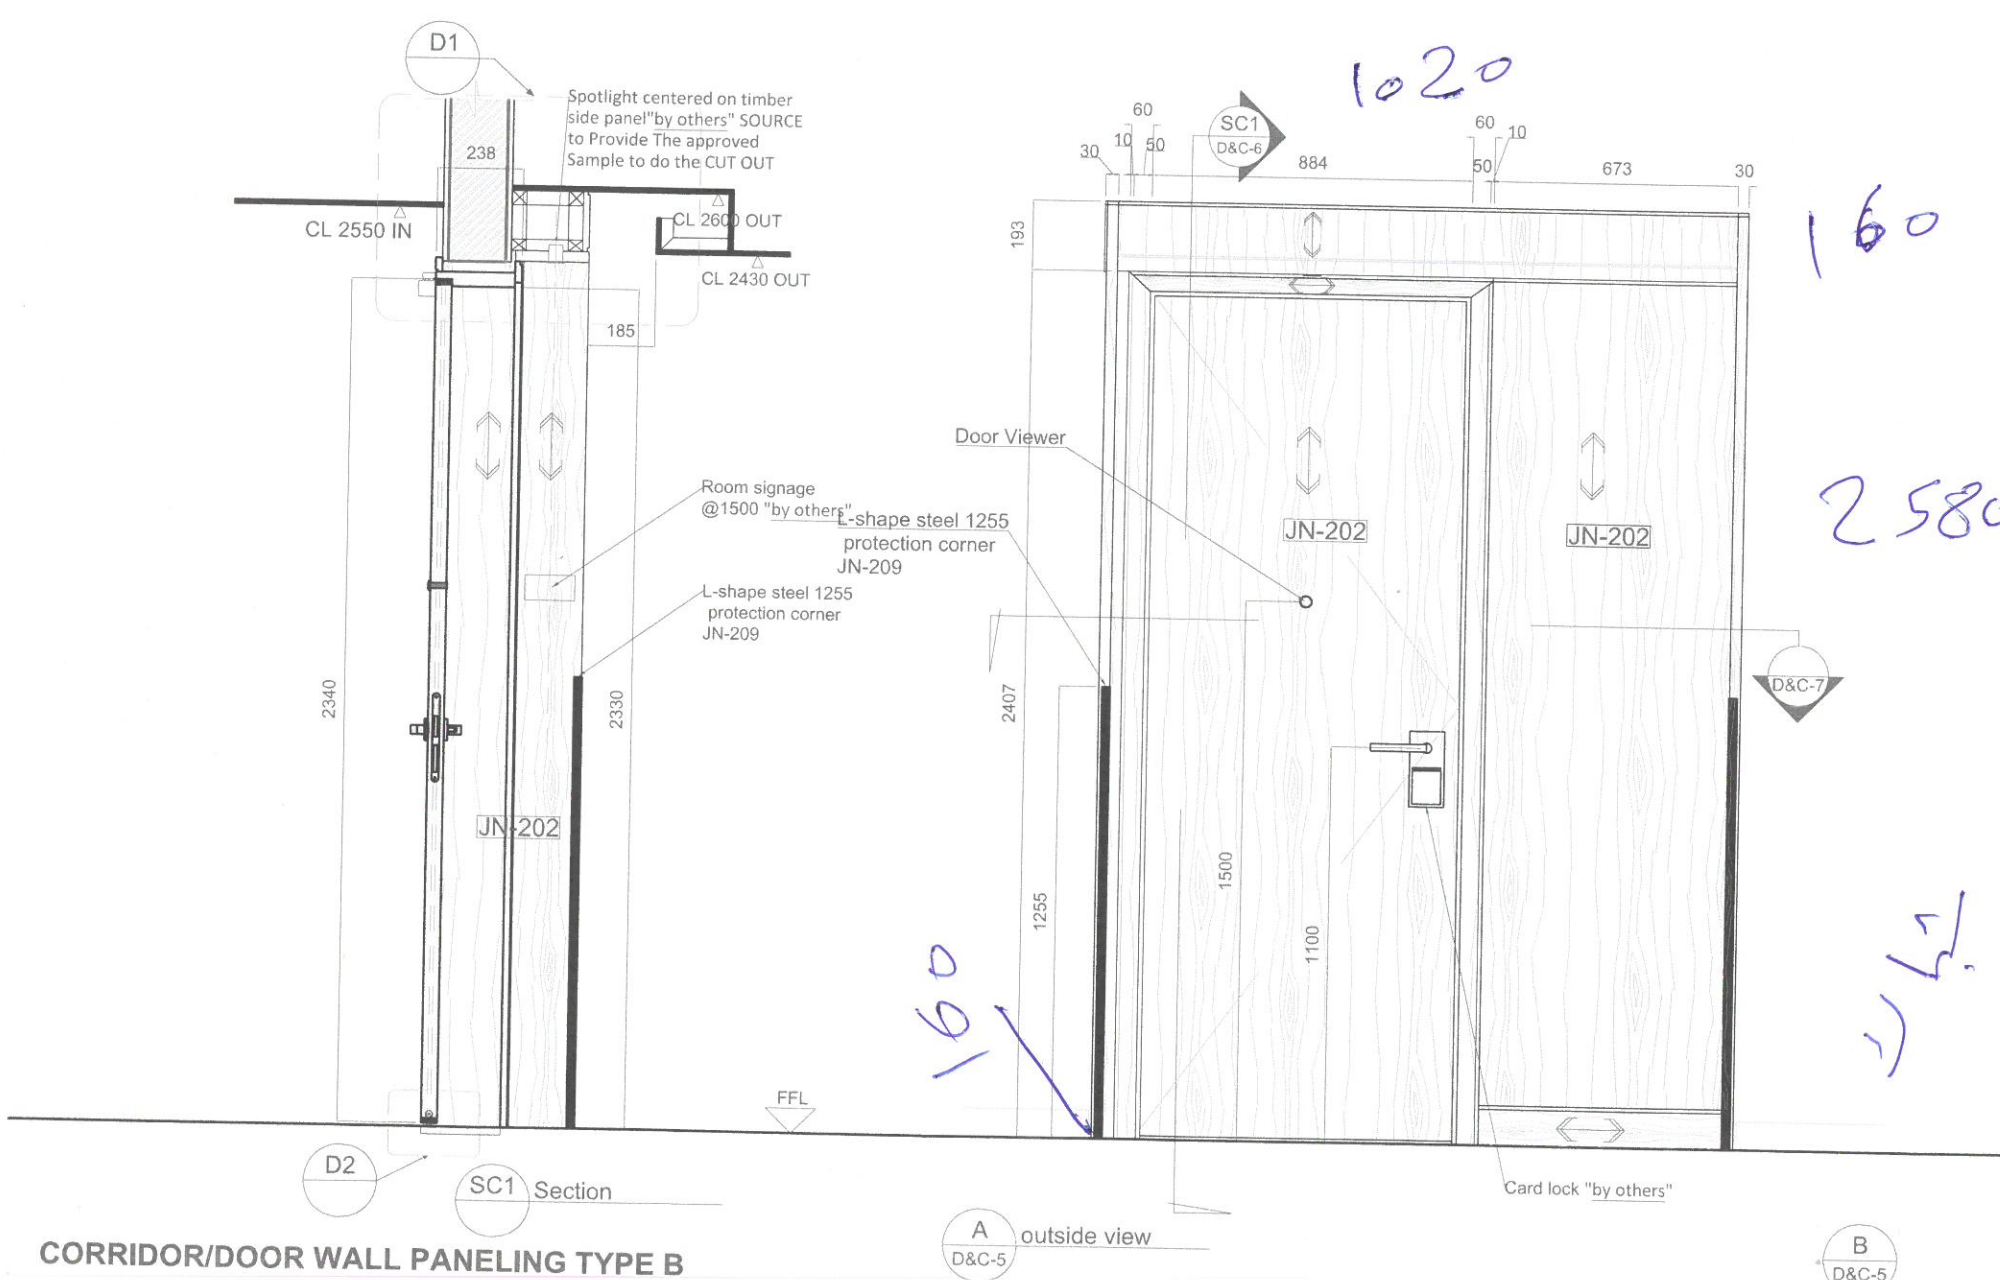


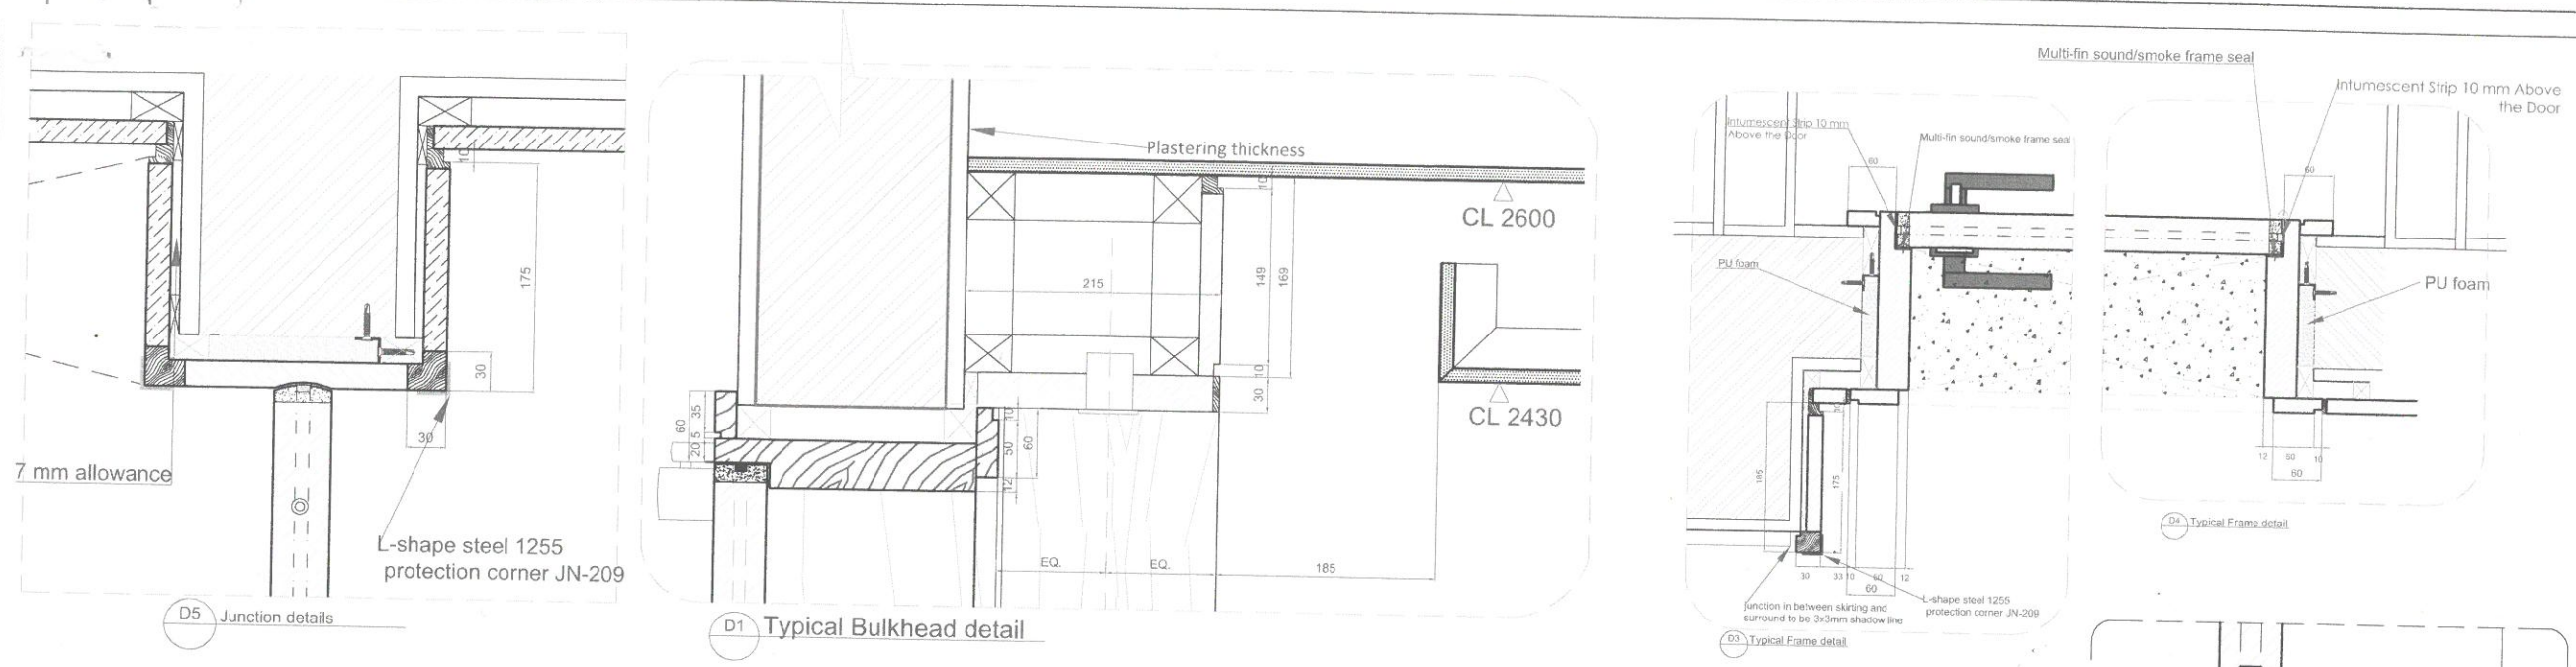

WOODstyles

afao 150 14921 afao 150 14921 afao 150 14921 IFC

www.wood-styles.com

Copyright of designs shown herein is retained by this office. Authority is required for any reproduction. © Copyright Wood-styles Ltd.

Nigeria, Lagos +234 80 9037 9888
 Email: info@wood-styles.com

Project
**Hyatt Regency Hotel
 NG-Lagos-Ikeja**

Owner

Date	Description
01-09-2023	A FOR APPROVAL
25-10-2023	B FOR APPROVAL
18-12-2023	C FOR APPROVAL

For Approval

Project No. : NG23 - Hyatt Regency Hotel
 Scale : A3 = 1 : 25
 Drawn by : Dami
 Checked : Kinan
 Cad File : CAD File

Sheet title
**Corridor Cladding Type B
 Shop Drawing
 Typical Floor 1-5**

Dwg No. **D&C-6** No. **C**

5-B-1