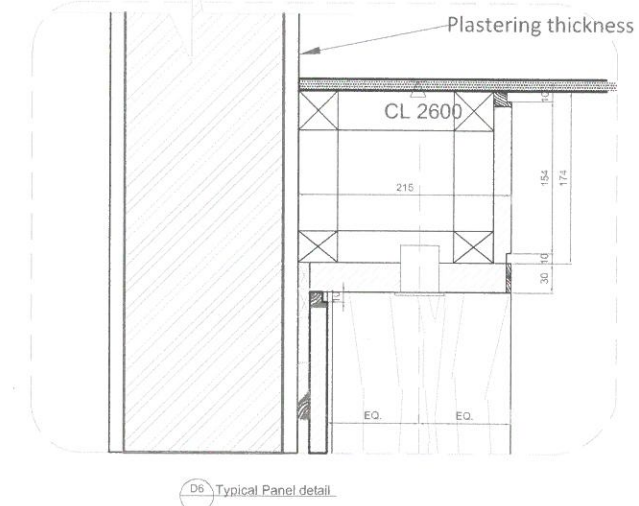
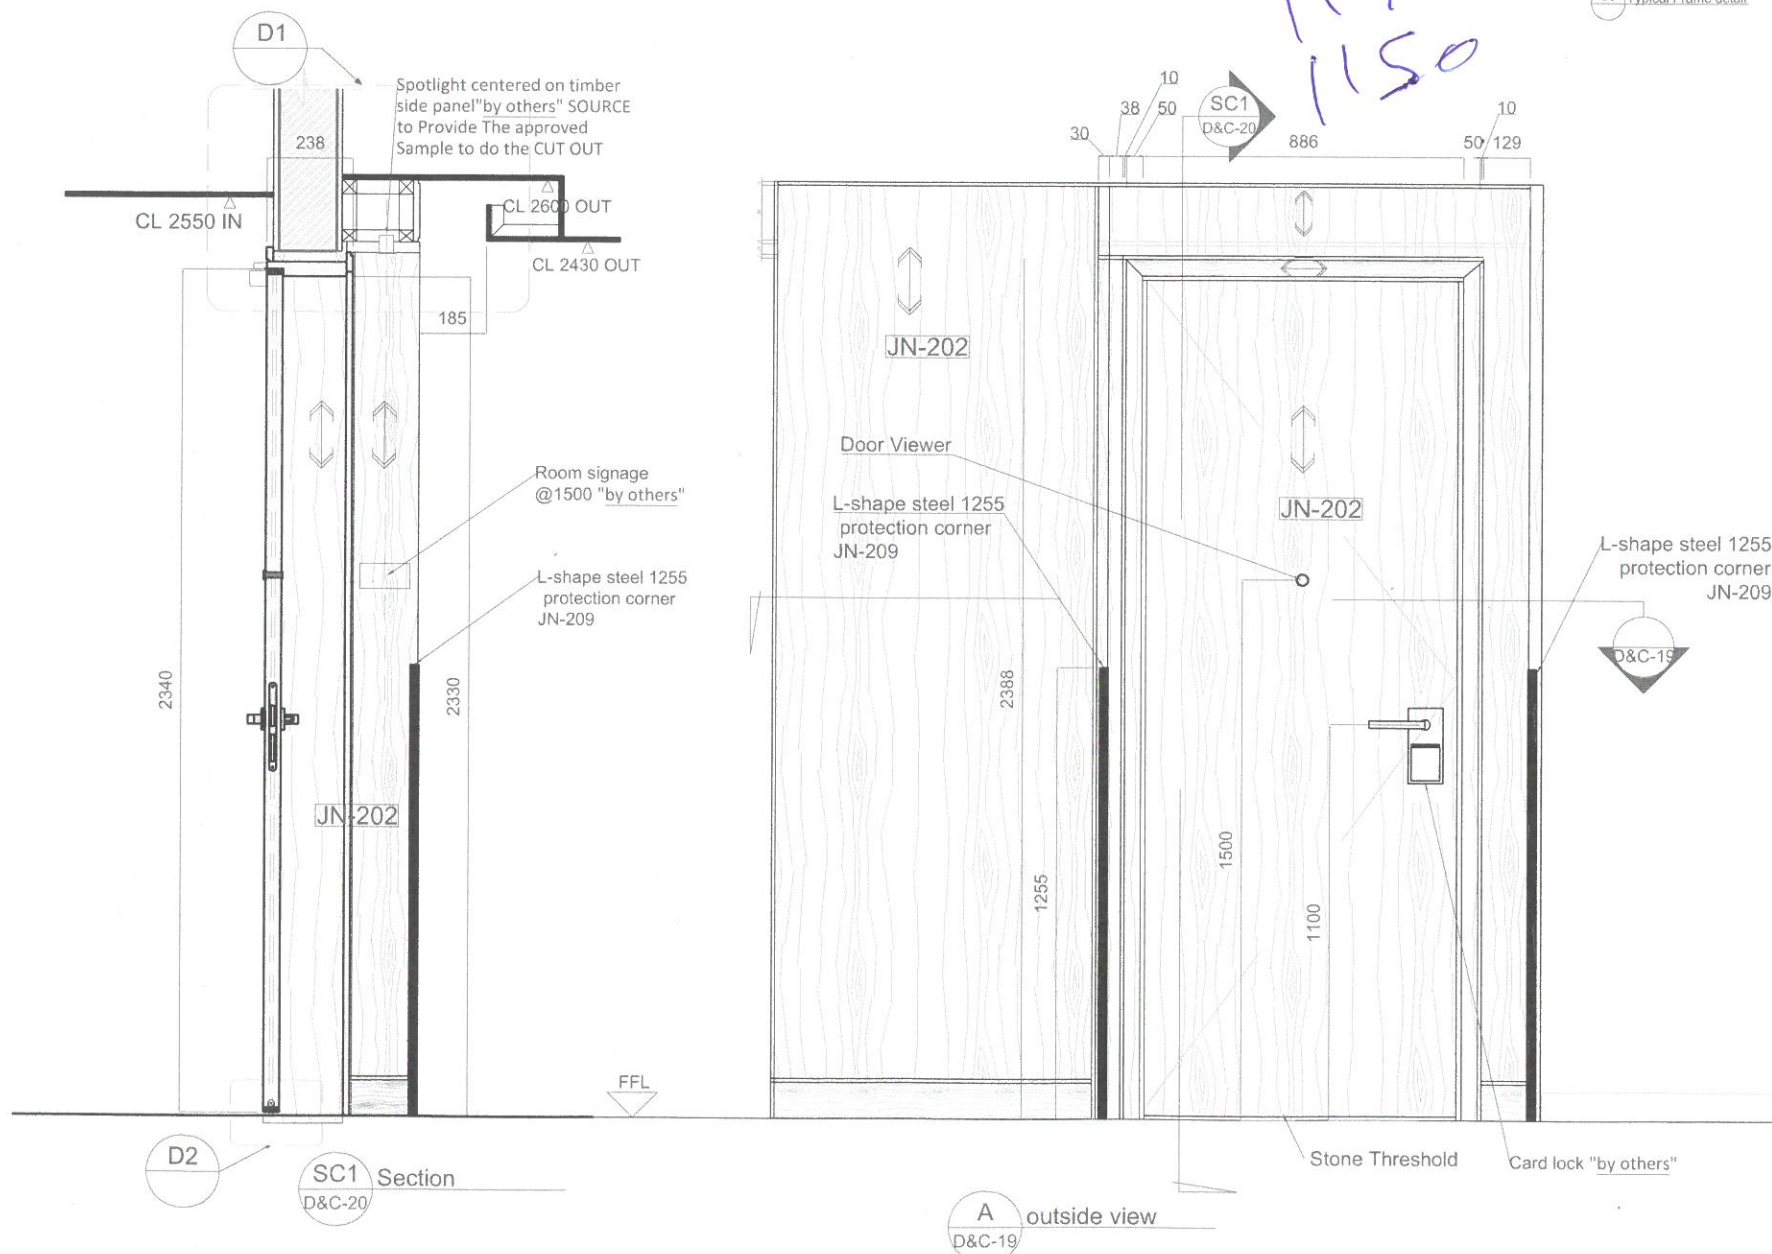
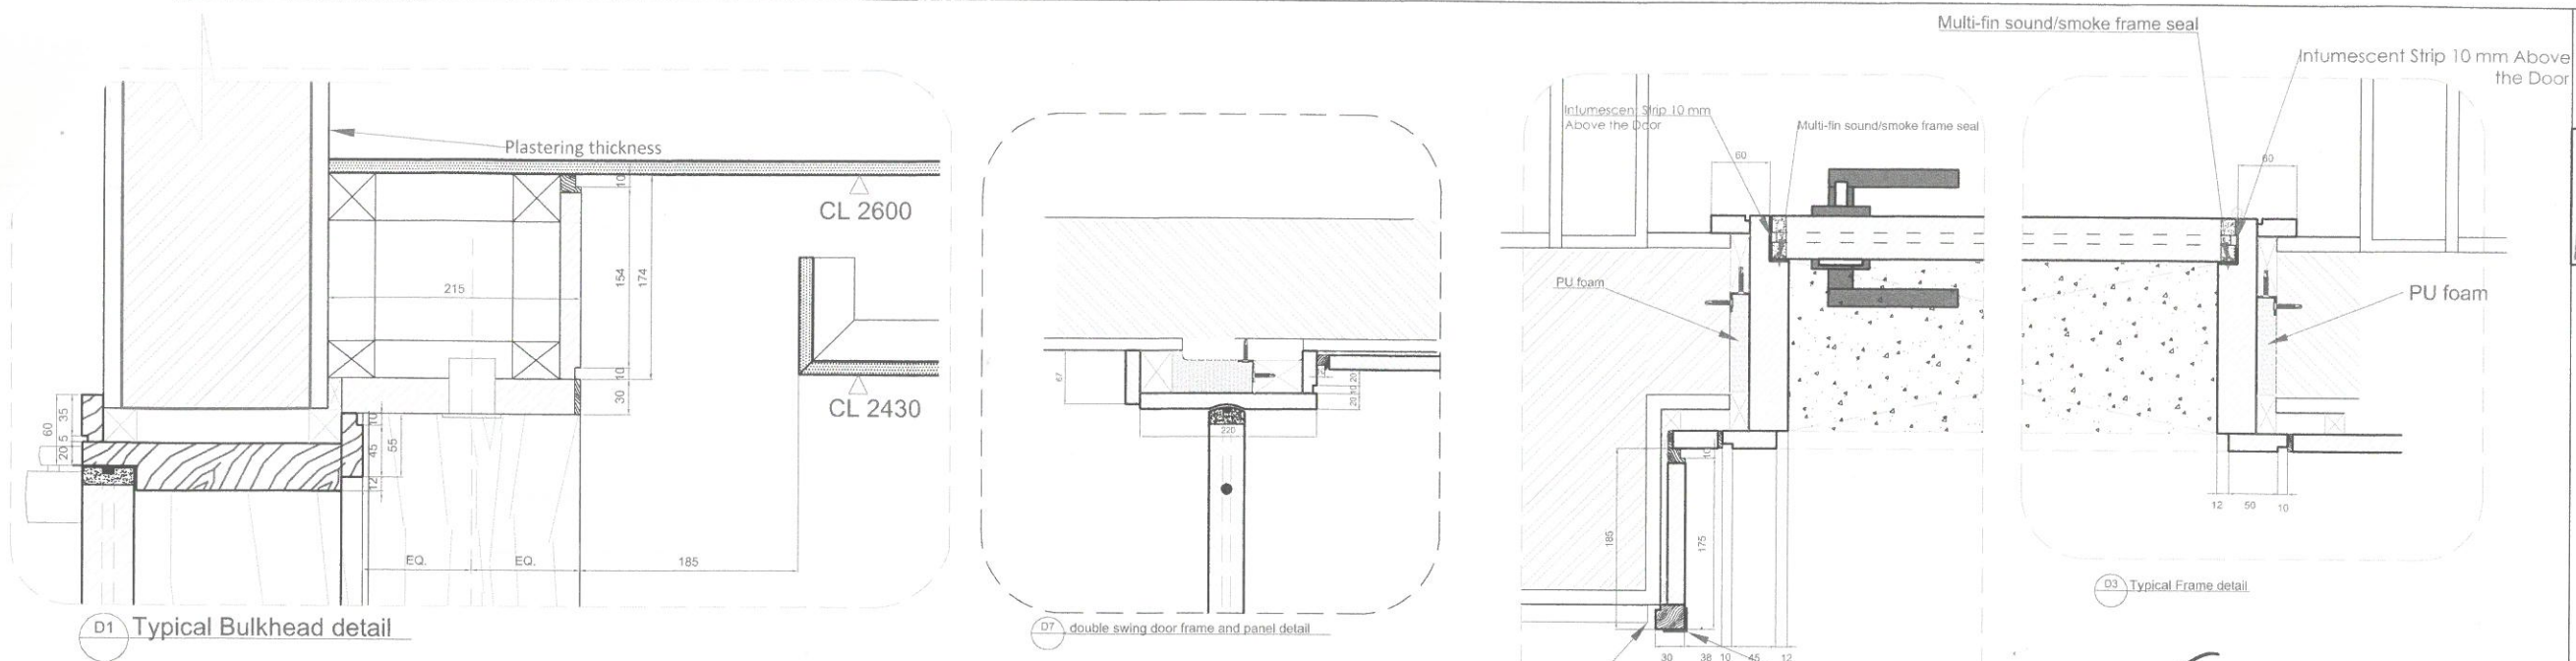


www.wood-styles.com

Copyright of designs shown herein is retained by this office. Authority is required for any reproduction. © Copyright Wood-styles Ltd.

Nigeria, Lagos +234 80 9037 9888

Email: info@wood-styles.com

Project

Hyatt Regency Hotel  
NG-Lagos-Ikeja

Owner

| Date       | Description    |
|------------|----------------|
| 01-09-2023 | A FOR APPROVAL |
| 25-10-2023 | B FOR APPROVAL |
| 18-12-2023 | C FOR APPROVAL |

For Approval

Project No. : NG23 - Hyatt Regency Hotel  
Scale : A3 = 1 : 25  
Drawn by : Dami  
Checked : Kinan  
Cad File : CAD File

Sheet title  
Corridor CladdingType G  
Shop Drawing  
Typical Floor 1-6

Dwg No. D&C-20 No. C

6-G-1