



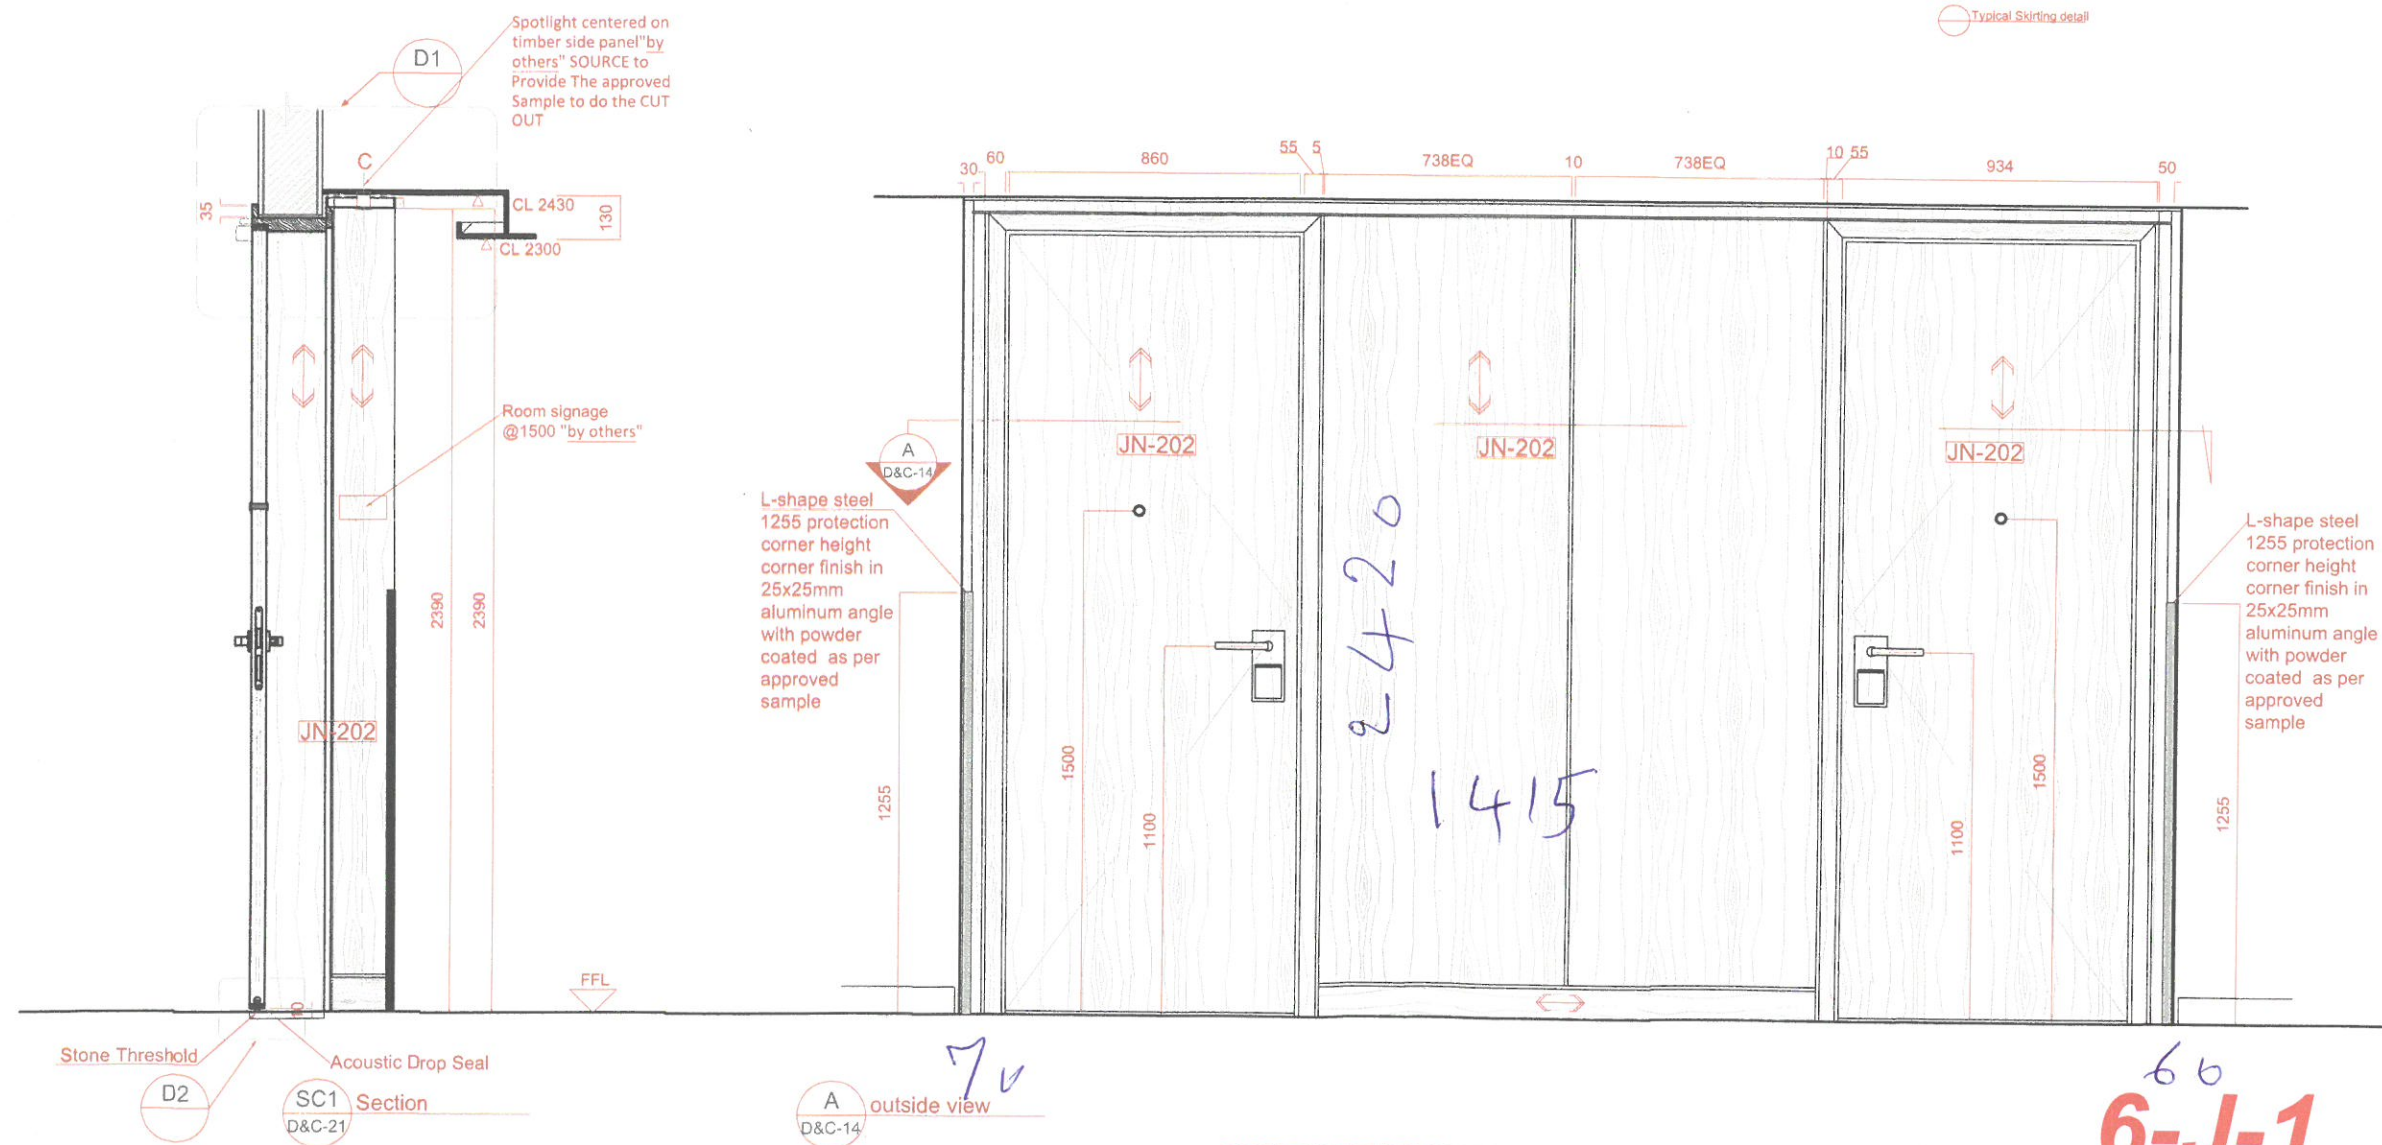

CORRIDOR/DOOR WALL PANELING TYPE J

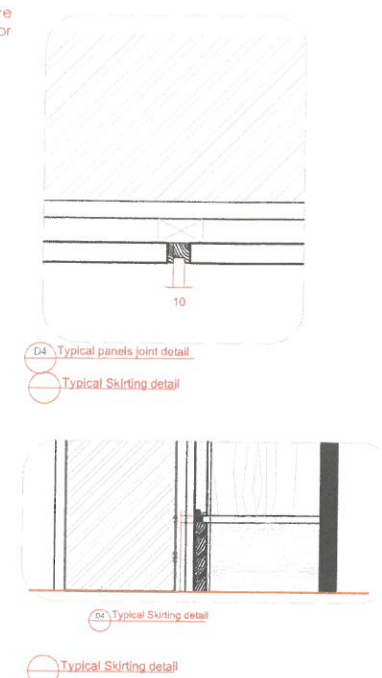

www.wood-styles.com

Copyright of designs shown herein is retained by this office.
Authority is required for any reproduction.
© Copyright Wood-styles Ltd.

Nigeria, Lagos +234 80 9037 9888
Email: info@wood-styles.com

Project

Hyatt Regency Hotel
NG-Lagos-Ikeja

Owner

Date	Description
18-12-2023	A FOR APPROVAL

For Approval

Project No. : NG23 - Hyatt Regency Hotel
Scale : A3 = 1 : 25
Drawn by : Daml
Checked : Klnan
Cad File : CAD File

Sheet title

Corridor Cladding Type J
Shop Drawing

Typical Floor 1-6

Dwg No.
D&C-23-a

No.	
-----	--

A