
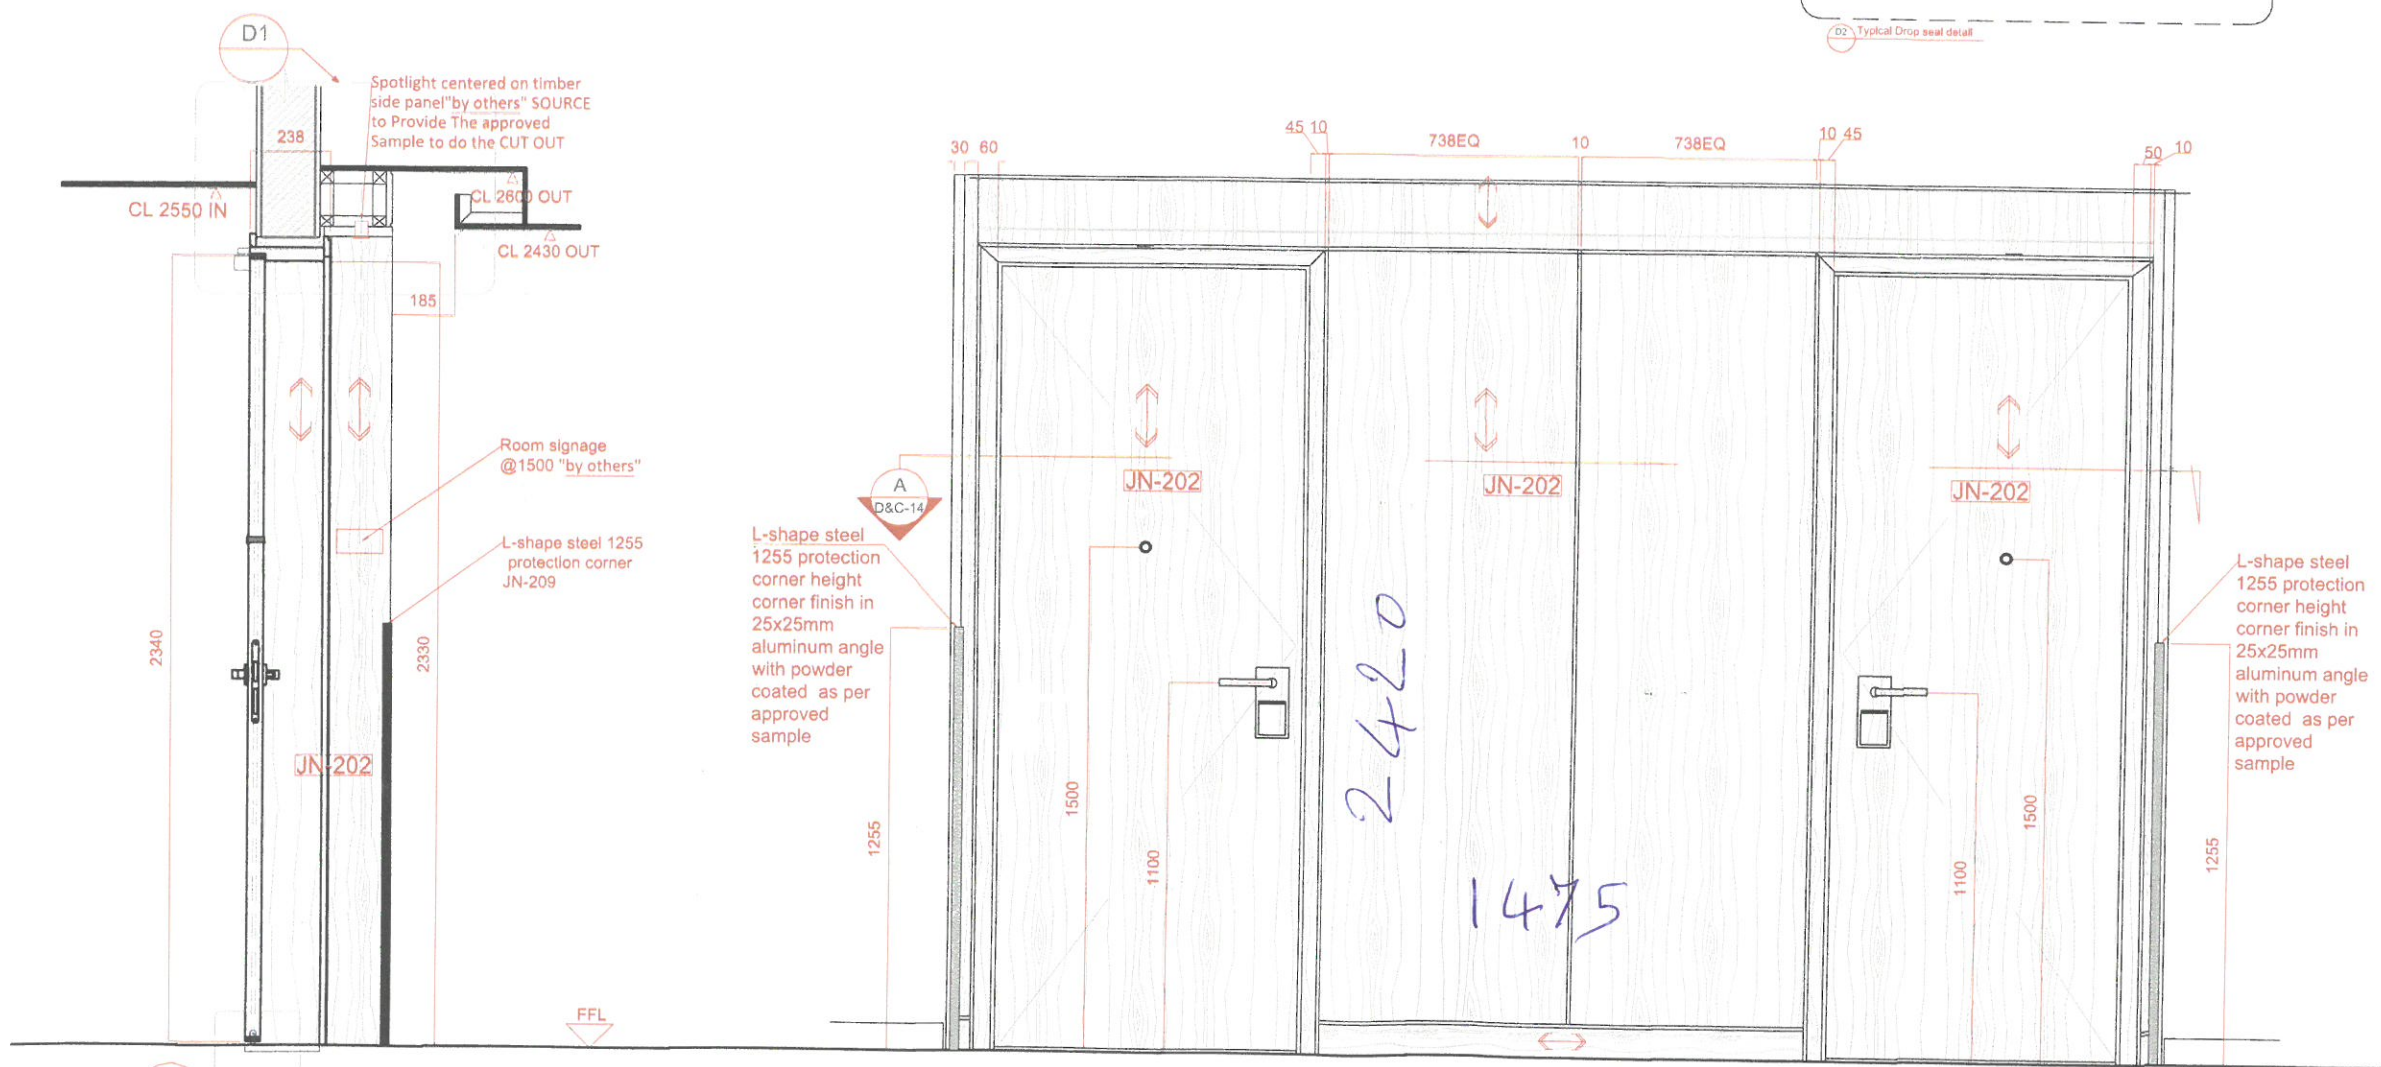


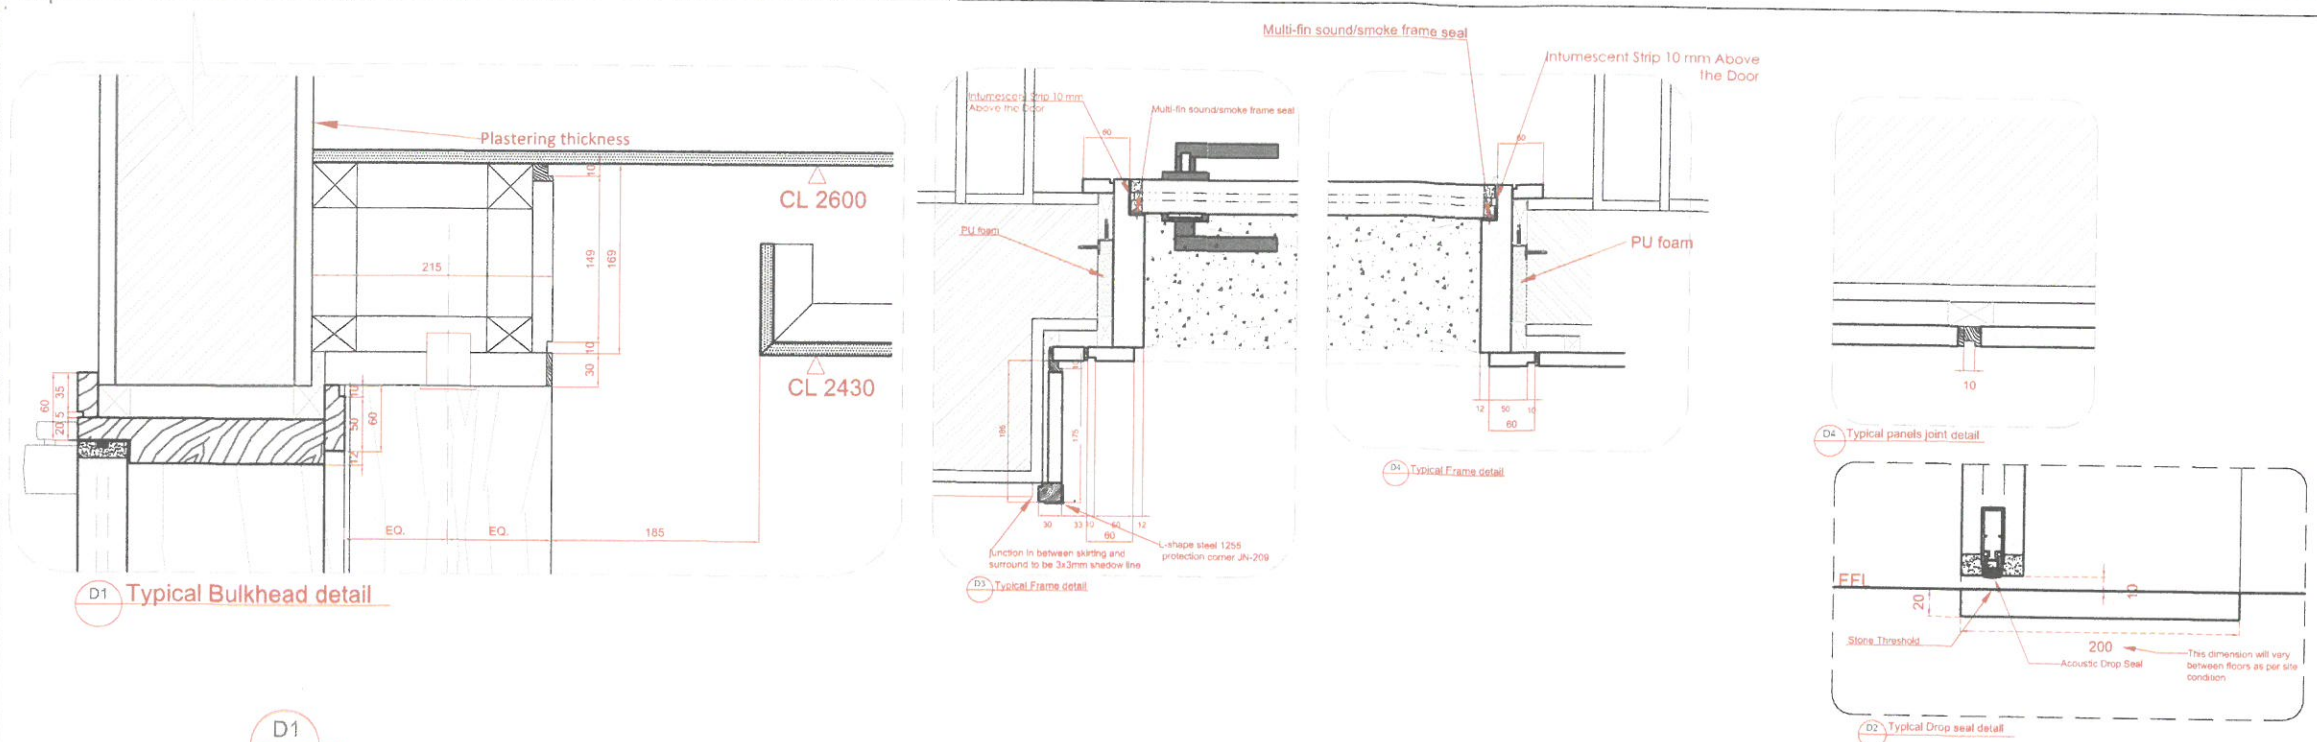

D2

SC1 Section

A

D&C-14

outside view

CORRIDOR/DOOR WALL PANELING TYPE As MUR 60

6-MUR-2



www.wood-styles.com

Copyright of designs shown herein is retained by this office. Authority is required for any reproduction. © Copyright Wood-styles Ltd.

Nigeria, Lagos +234 80 9037 9888
Email: info@wood-styles.com

Project
Hyatt Regency Hotel
NG-Lagos-Ikeja

Owner

Date	Description
01- 09 - 2023	A FOR APPROVAL
25- 10 - 2023	B FOR APPROVAL
18- 12 - 2023	C FOR APPROVAL

For Approval

Project No. : NG23 - Hyatt Regency Hotel
Scale : A3 = 1 : 25
Drawn by : Dami
Checked : Knan
Cad File : CAD File

Sheet title
Corridor Cladding Type As MUR
Shop Drawing

Typical Floor 1-6

Dwg No. D&C-15 No. C