

not seen



www.wood-styles.com
Copyright of designs shown herein is retained by this office.
Nigeria, Lagos +234 80 9037 9888
Email: info@wood-styles.com

Project
ISD WAREHOUSE OFFICE
NG-PH-WAREHOUSE
Owner

LEGEND
26/11/2024
07/12/2024
09/12/2024
05/06/2025
10/06/2025




For Approval


Project No. : 782-P24-07
Scale : A3 = ###
Drawn by : P.lbe
Checked : Samir Bardar
Cad File : CAD File
Sheet title
CAFETERIA-BAR COUNTER
Shop Drawing
PLAN-ELEV.
Dwg No. : WS-DS-SD-IS-010
No. : 5




REFERENCE IMAGE

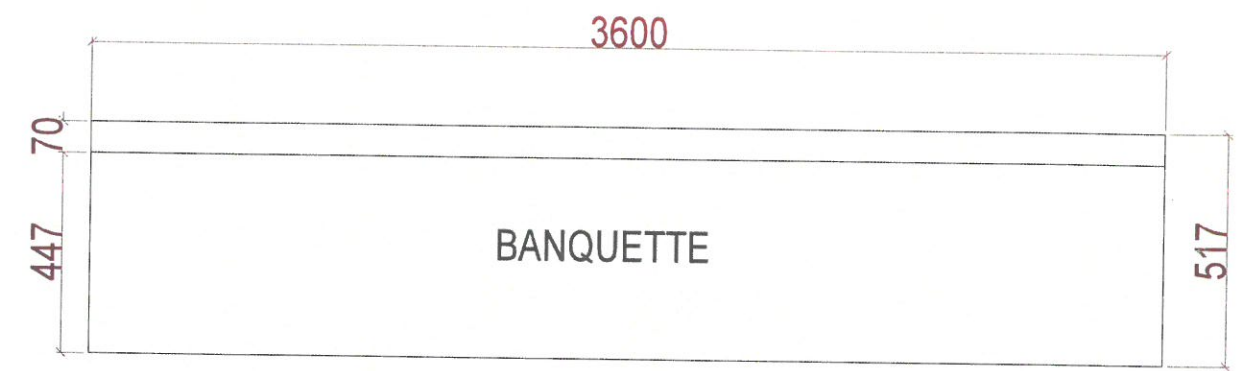

TOP VIEW
BANQUETTE SEATING

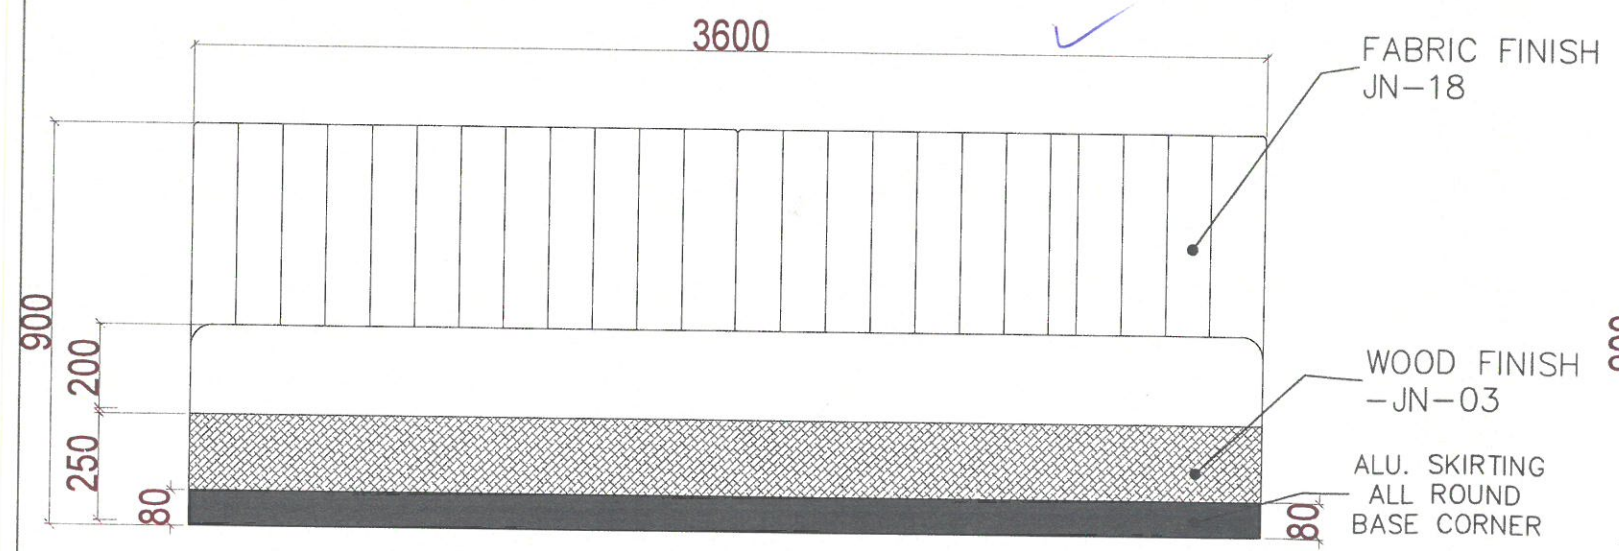

FRONT VIEW
BANQUETTE SEATING

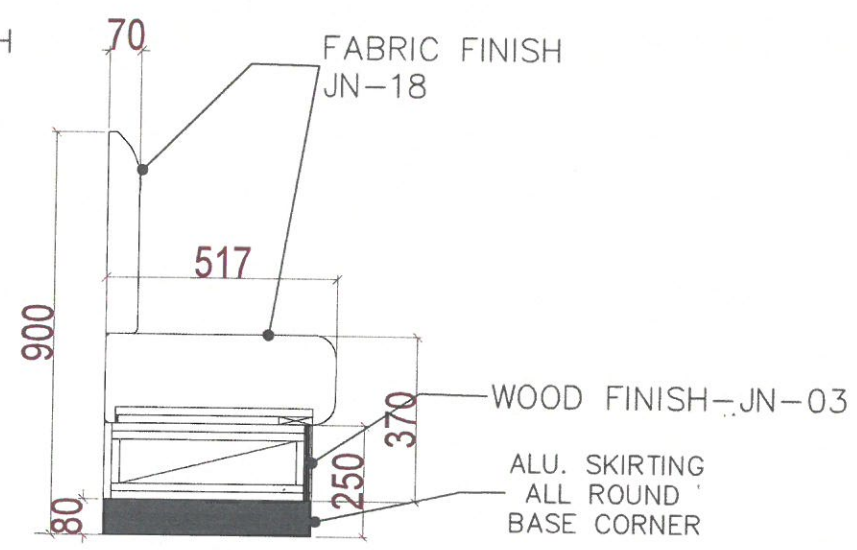

SECTION

Handwritten signature and date 16/6/2025