


TYPE A-BOX
960mm

TYPE B-BOX
960mm

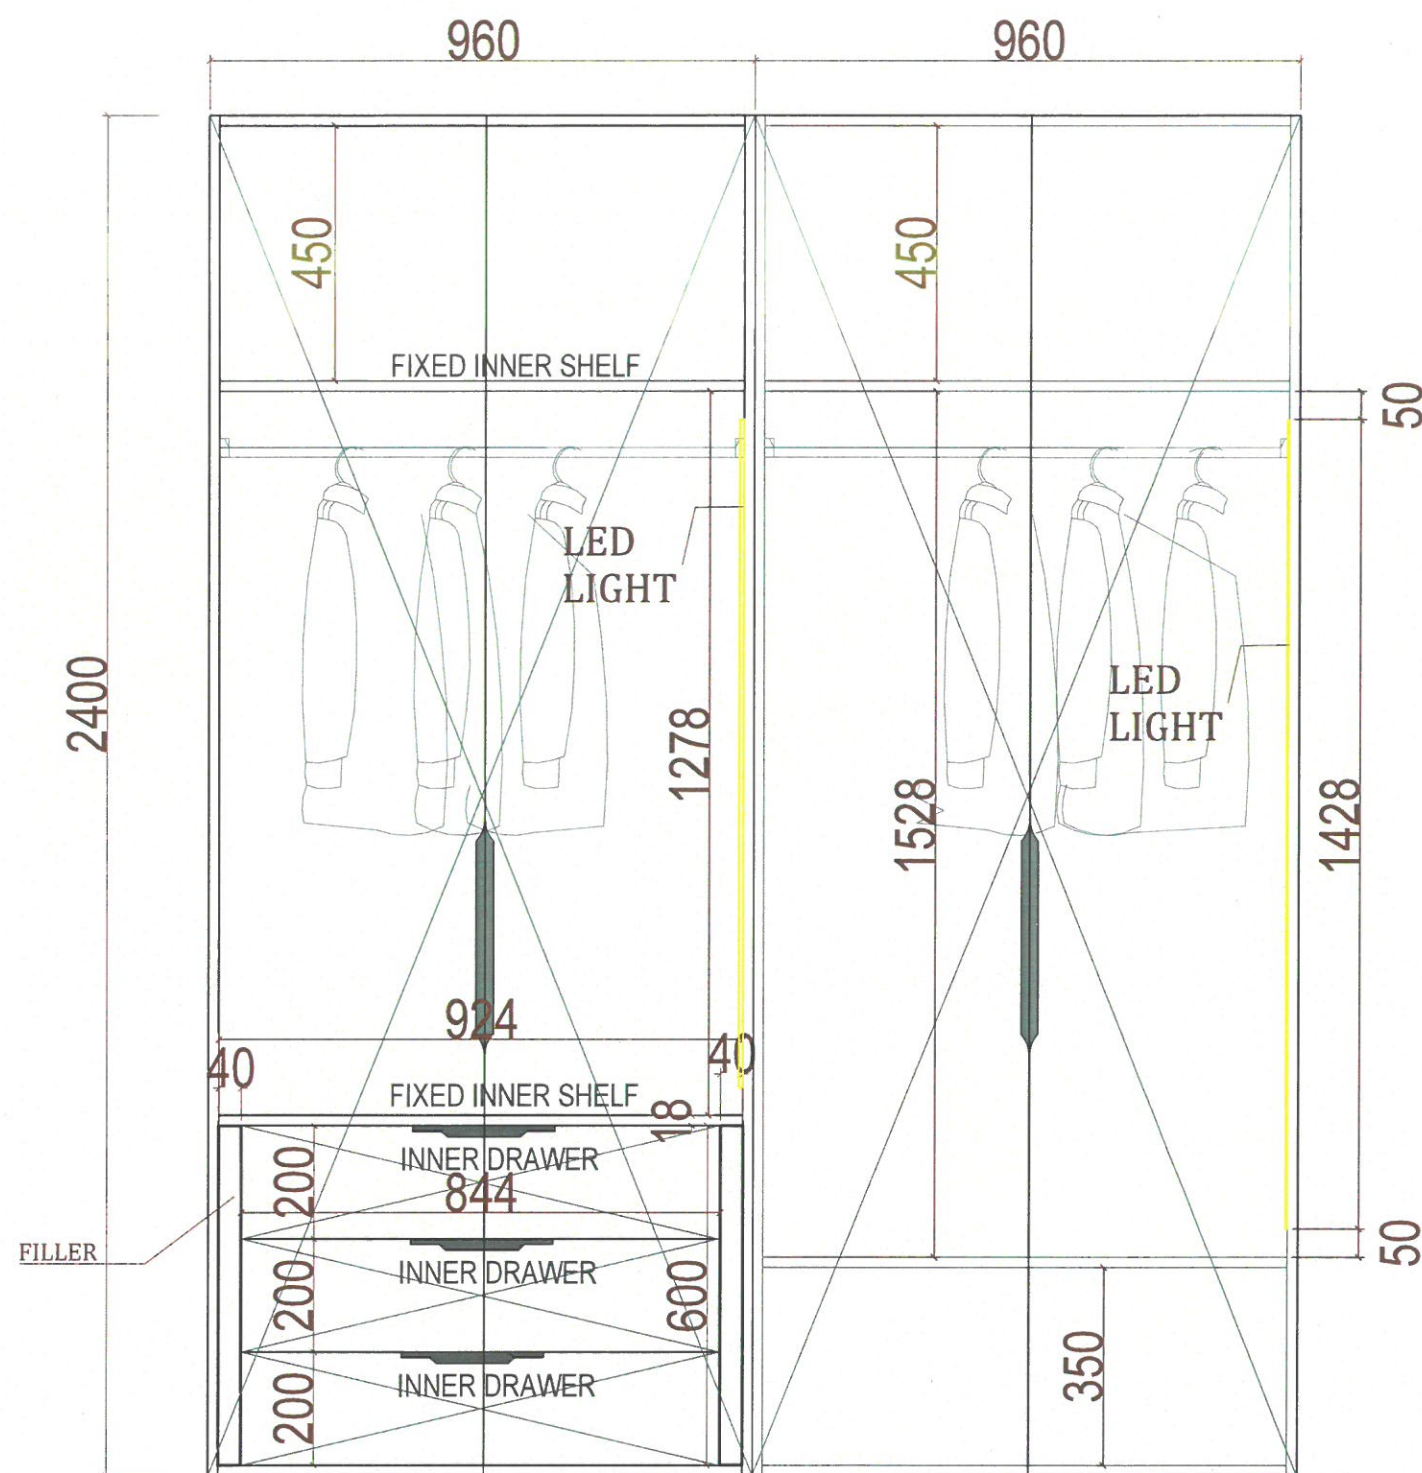

SAMPLE APARTMENT - BEDROOM 2
(R-S-14A)

WOODstyles



www.wood-styles.com

Copyright of designs shown herein is retained by this office.
Authority is required for any reproduction.
© Copyright Wood-styles Ltd.

Nigeria, Lagos +234 80 9037 9888
Email: info@wood-styles.com

Project
METROPOLITAN TOWERS
NG-Lagos-VICTORIA ISLAND
Owner

LEGEND	
Date	Description
17/11/2025	FOR APPROVAL
18/11/2025	FOR APPROVAL

For Approval

Project No. : ##-##-##
Scale : A3 = ##
Drawn by : Craig O.O
Checked : Samir Bader
Cad File : CAD File

WARDROBE
ELEVATION

Dwg No. : WS-DS-SD-MET-001
SHEET NO. : 1

LEGEND

Date	Description
17/11/2025	APPROVED

For Approval

Project No. : ###-###-###
Scale : A3 = ###
Drawn by : Craig O.O
Checked : Samir Bader
Cad File : CAD File

**WARDROBE IN PLAN
LAYOUT**

Dwg No.	No.
WS-DS-SD-MET-001	1
SHEET NO.	1

