


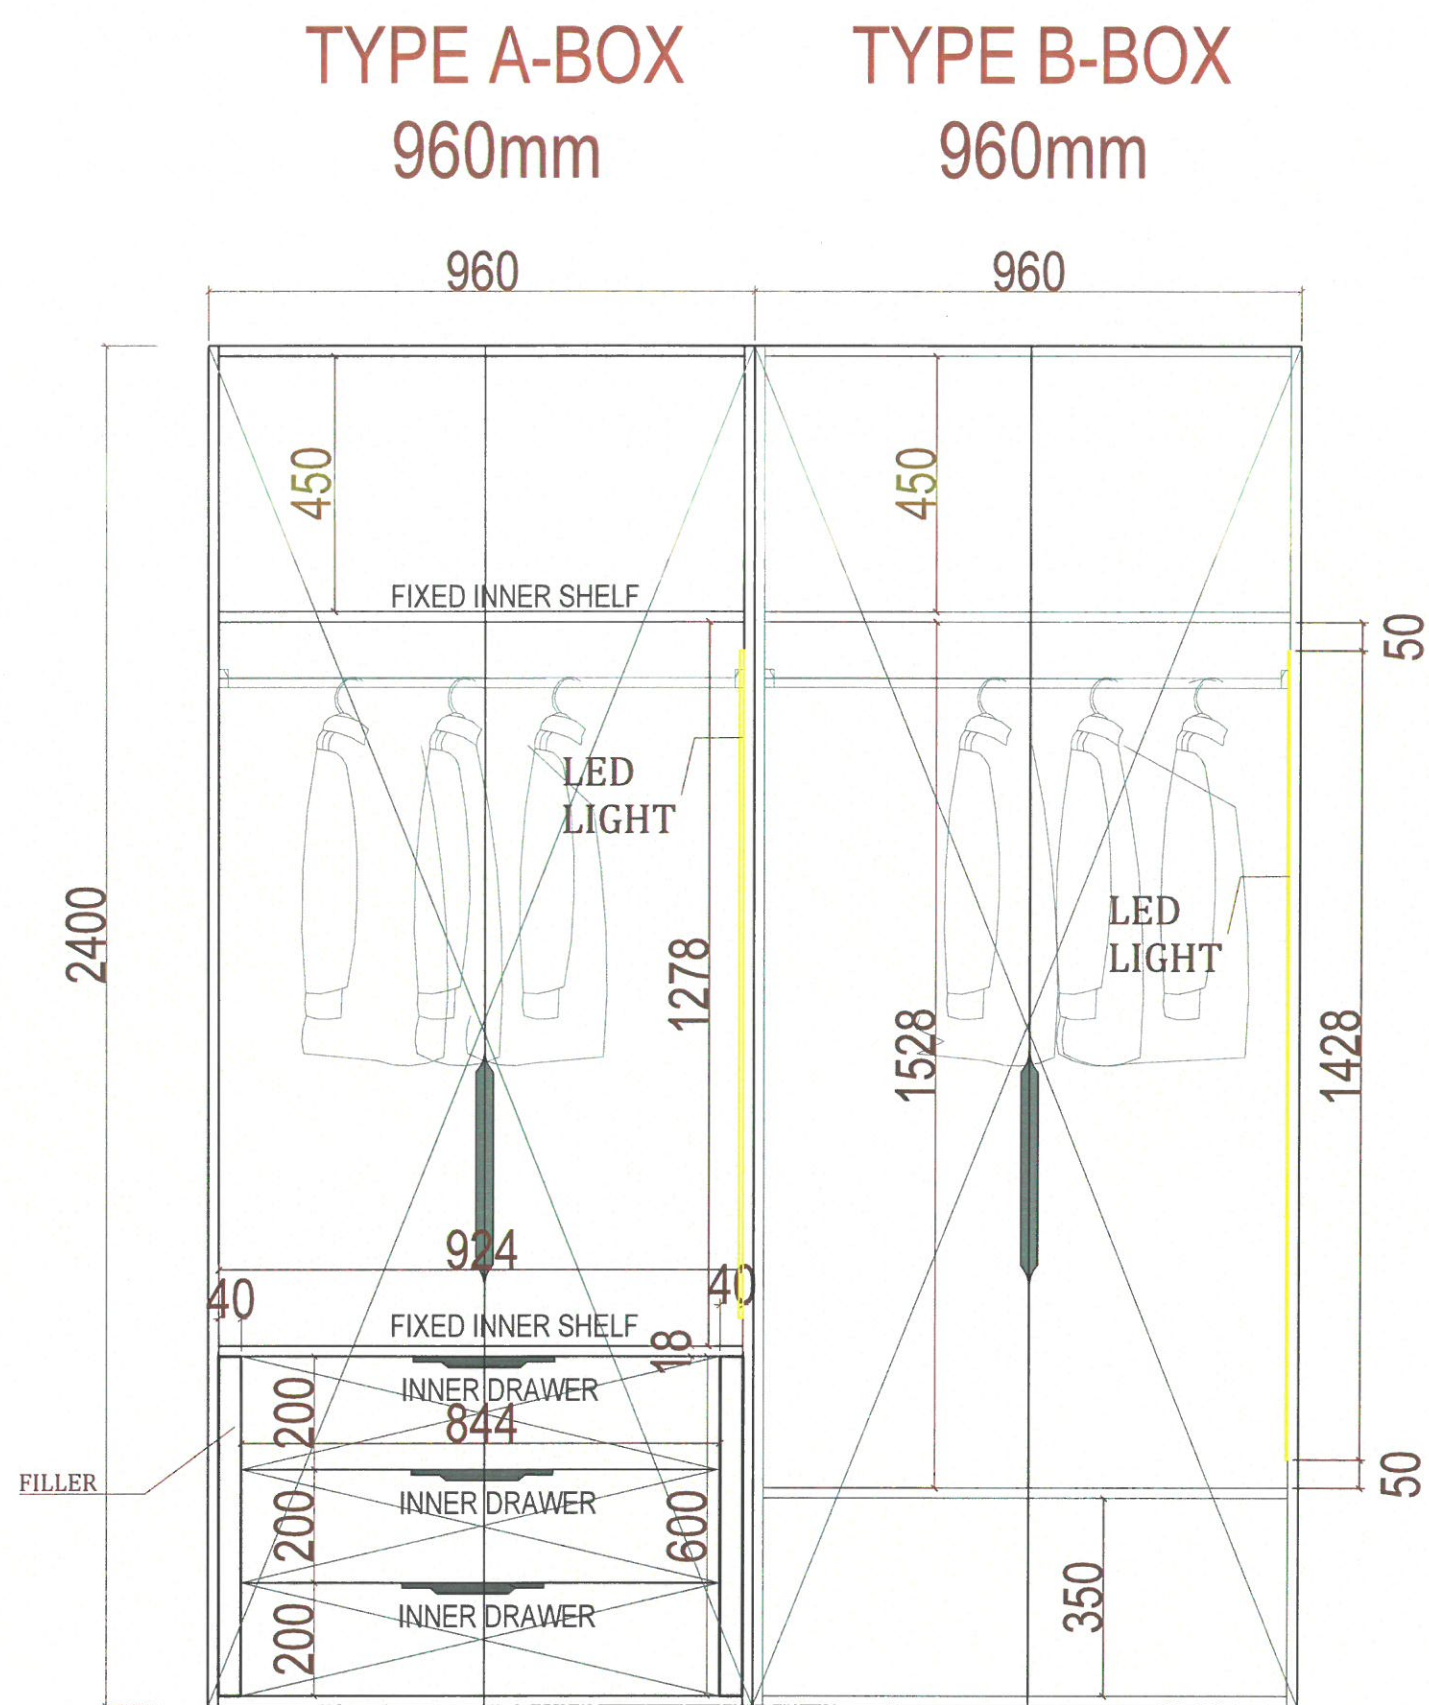

SAMPLE APARTMENT - BEDROOM 3  
(R-S-10A)

| LEGEND     |              |
|------------|--------------|
| Date       | Description  |
| 17/11/2025 | FOR APPROVAL |
| 18/11/2025 | FOR APPROVAL |

For Approval

|               |             |
|---------------|-------------|
| Project No. : | ##-##-##    |
| Scale :       | A3 = ##     |
| Drawn by :    | Craig O.O   |
| Checked :     | Samir Bader |
| Cad File :    | CAD File    |

|                       |     |
|-----------------------|-----|
| WARDROBE<br>ELEVATION |     |
| Dwg No.               | No. |
| WS-DS-SD-MET-001      | 1   |
| SHEET NO.             | 1   |

**LEGEND**

| Date       | Description |
|------------|-------------|
| 17/11/2025 | APPROVED    |

**For Approval**

Project No. : ##-##-##  
Scale : A3 = ##-##  
Drawn by : Craig O.O  
Checked : Samir Bader  
Cad File : CAD File

**WARDROBE IN PLAN**

**LAYOUT**

Dwg No. WS-DS-SD-MET-001

No. 1

SHEET NO.

1

