
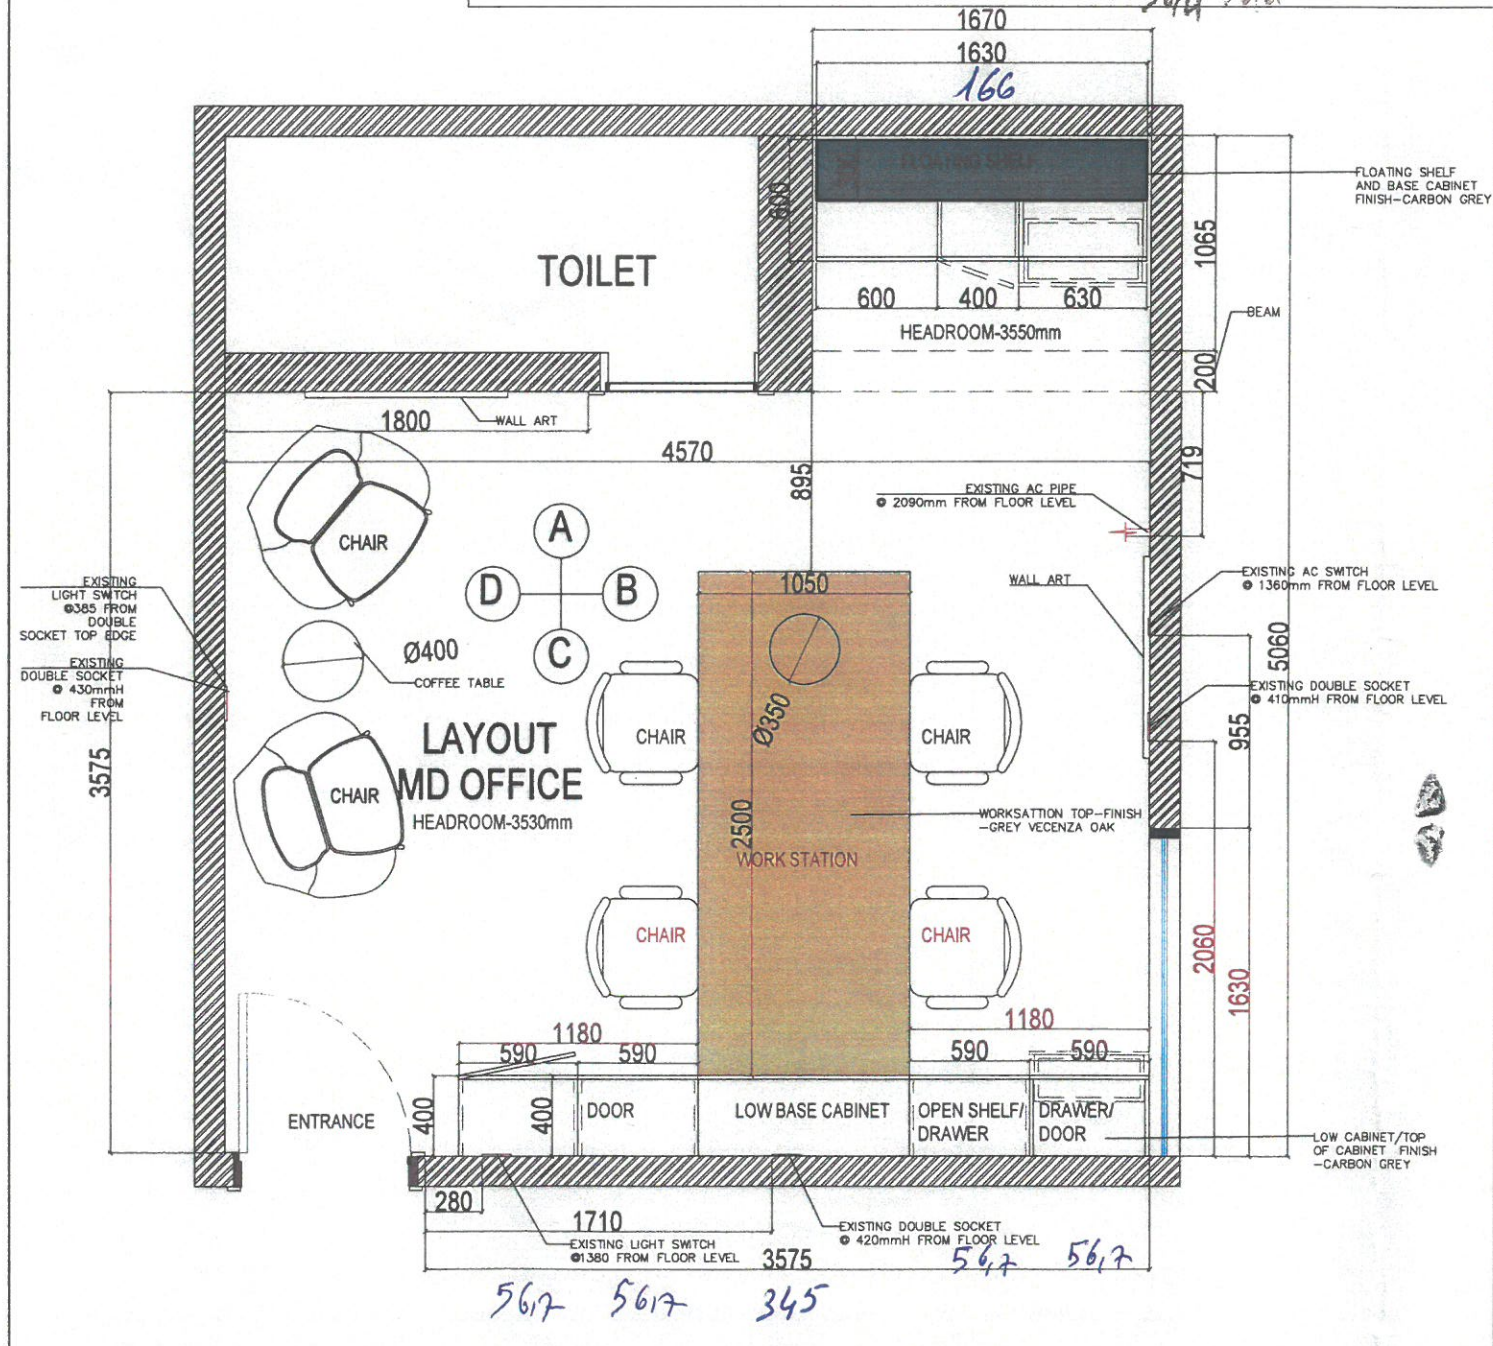
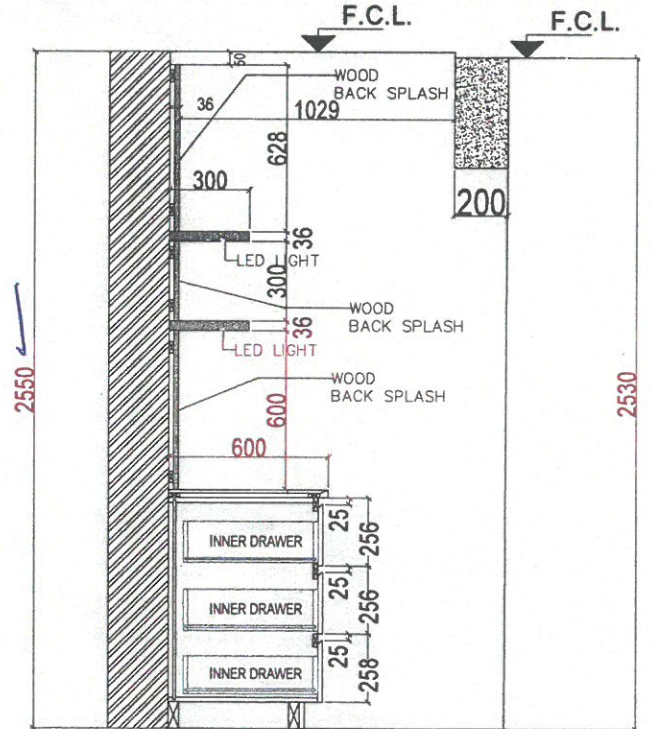
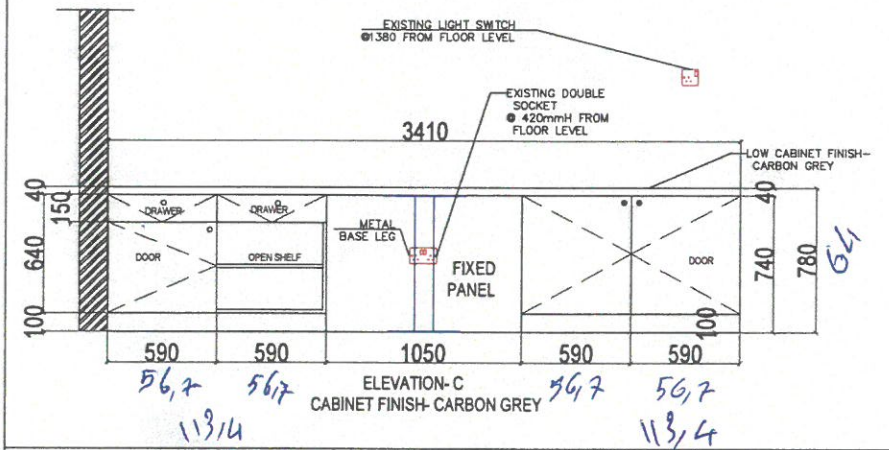
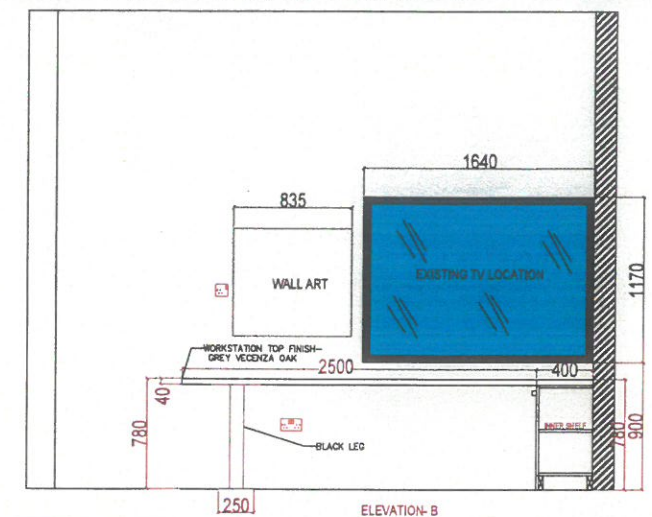


انكادو هيا و هيا و هيا

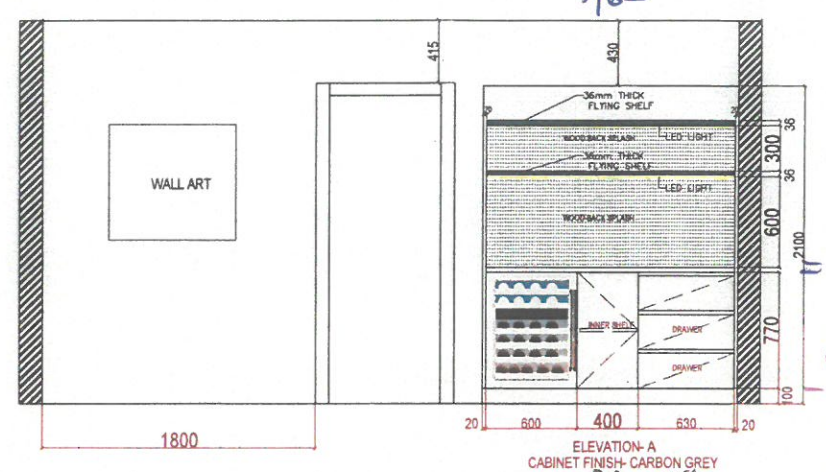

www.wood-styles.com
 Copyright of designs shown herein is retained by this office. Authority is required for any reproduction. © Copyright Wood-styles Ltd.
 Nigeria, Lagos +234 80 9037 9888
 Email: info@wood-styles.com

Project
HAWAT
 NG-Lagos-V/ISLAND
 Owner

LEGEND	
17/10/2024	
22/10/2024	
28/10/2024	
25/11/2024	
28/11/2024	

CARBON GREY (62)

For Approval

Project No. : ##-##-##
 Scale : A3 = ##
 Drawn by : P.Ibe
 Checked : Samir Bardor
 Cad File : CAD File

Sheet title
ELEVATION
Shop Drawing
COFFEE STATION

Dwg No. WS-DS-SD-HA-001 No. 4