

782/P24-027



www.wood-styles.com

Copyright of designs shown herein is retained by this office. Anybody is required for any reproduction.

© Copyright Wood-styles Ltd.

Nigeria, Lagos +234 80 9037 9888

Email: info@wood-styles.com

Project

ISD WAREHOUSE OFFICE

NG-Lagos-V/ISLAND

Owner

LEGEND

26/11/2024

07/12/2024

09/12/2024

04/06/2025

For Approval

Project No. : ##-###-###

Scale : A3 = #####

Drawn by : P.lbe

Checked : Samir Bardar

Cad File : CAD File


Sheet title

PLAN

Shop Drawing



Dwg No. WS-DS-SD-EG-001

No. 4

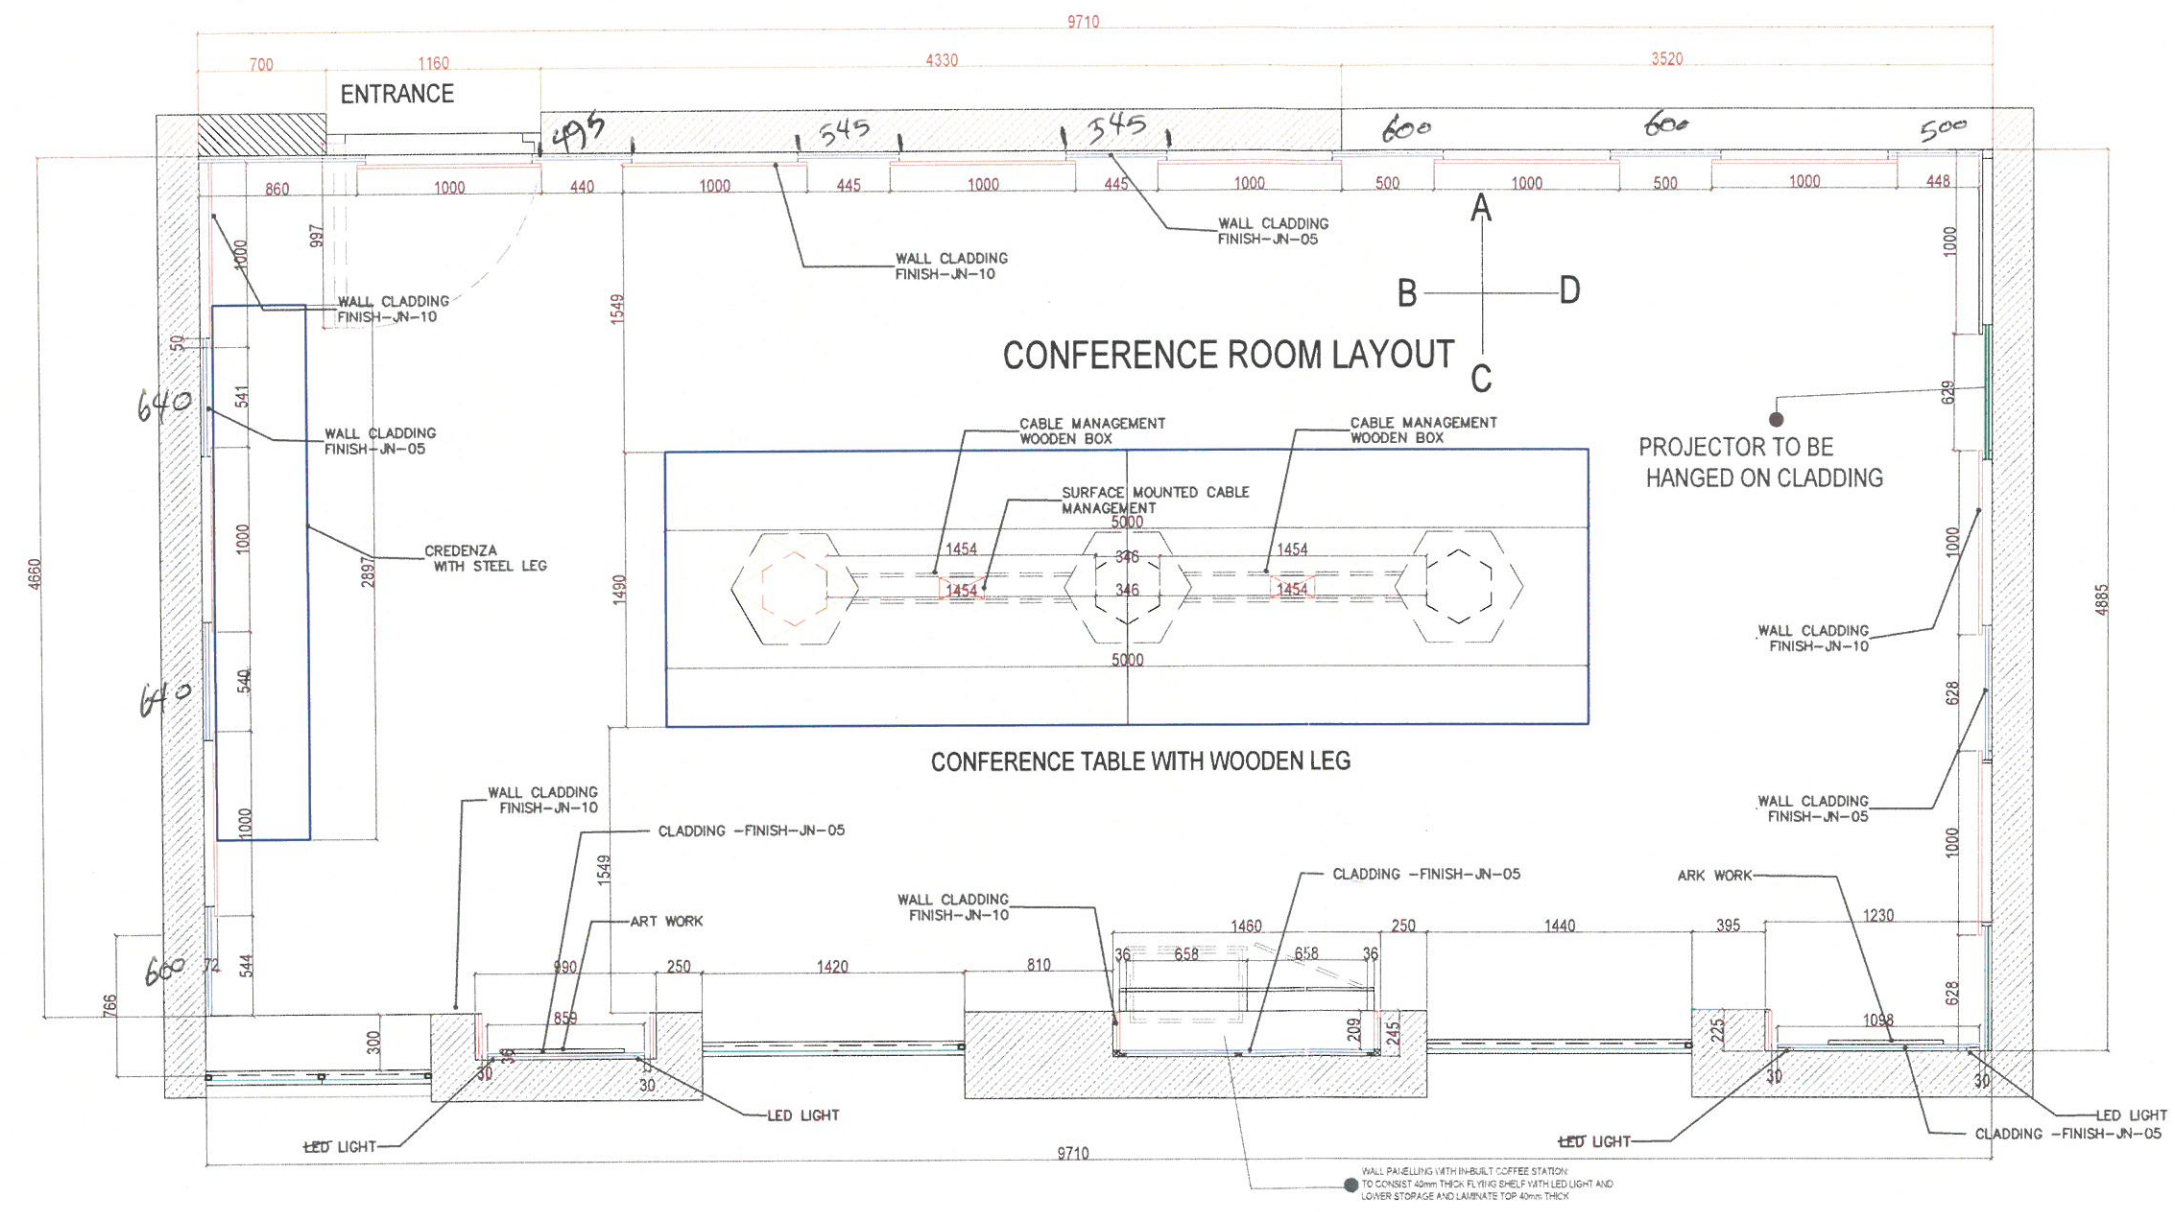

5.796

10/06/2025

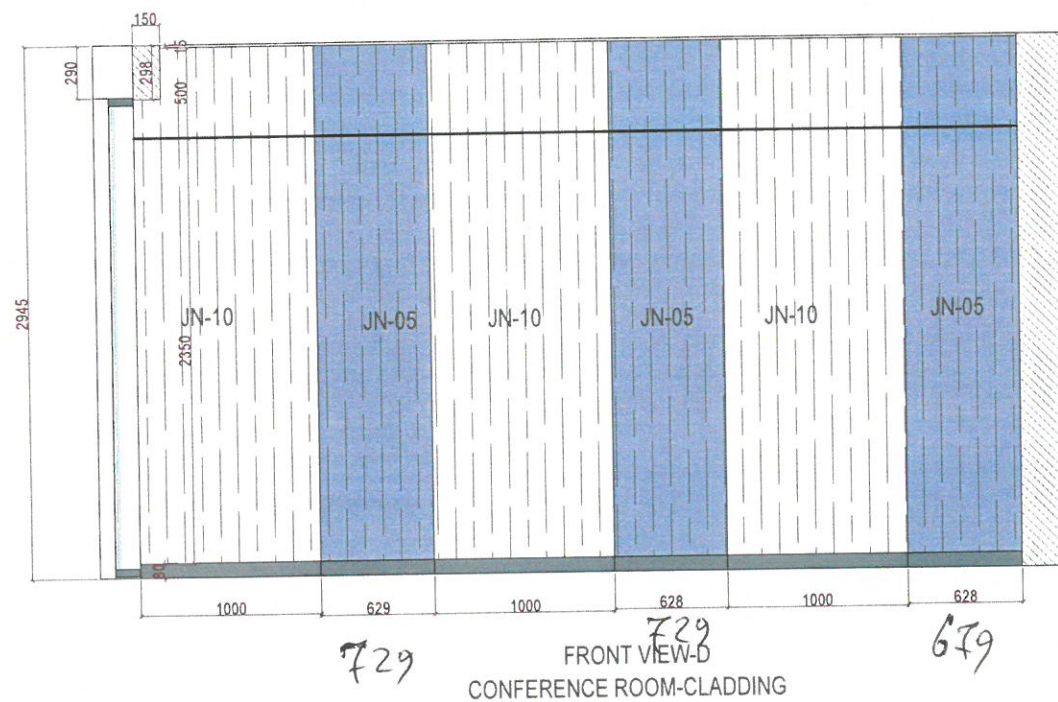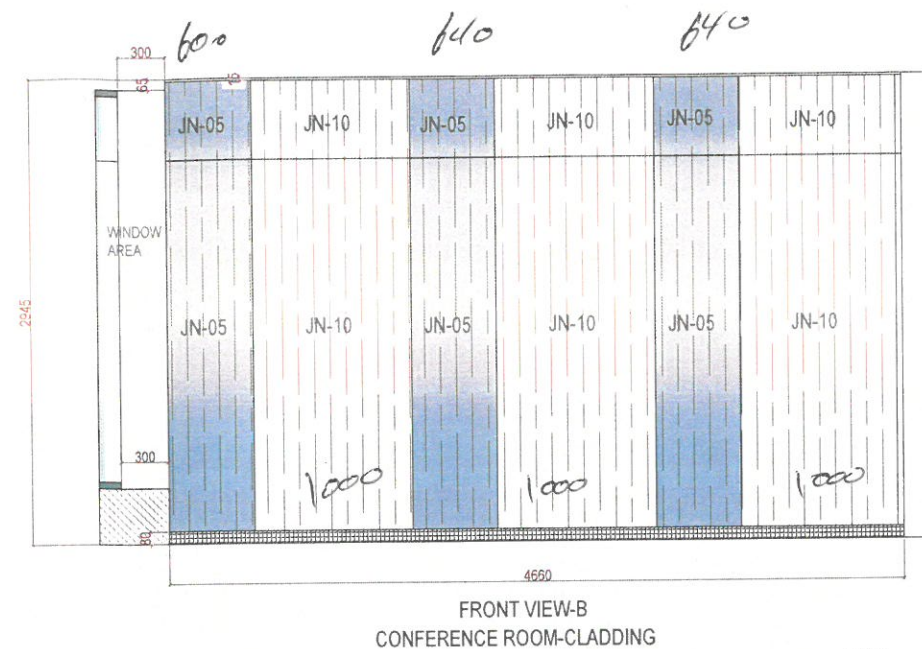

Handwritten signature and date: 10/06/2025