

not seen



www.wood-styles.com

Copyright of designs shown herein is retained by this office. A liability is required for any reproduction. © Copyright Wood-styles Ltd.

Nigeria, Lagos +234 80 9037 9888
Email: info@wood-styles.com

Project

ISD WAREHOUSE OFFICE

NG-PH-WAREHOUSE

Owner

LEGEND

26/11/2024
07/12/2024
09/12/2024
04/06/2025
10/06/2025



For Approval

Project No. : 782-P24-07
Scale : A3 = #####
Drawn by : P.lbe
Checked : Sanir Barder
Cad File : CAD File


Sheet title

PLAN-ELEVATION
Shop Drawing

COFFEE STATION


Dwg No. : WS-DS-SD-IS-003

No. : 5

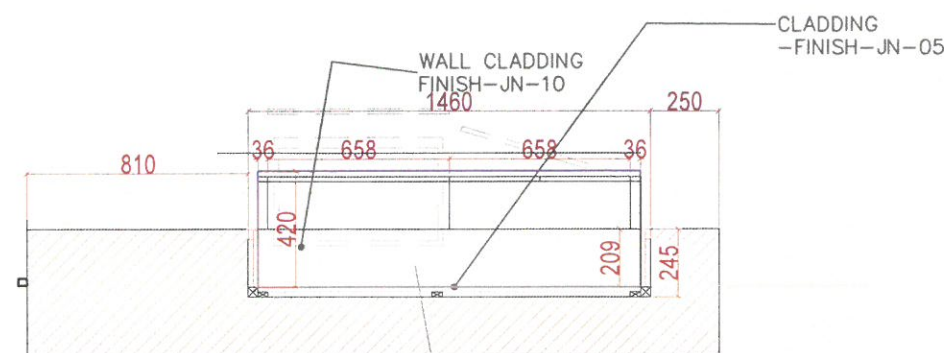


WALL PANELLING WITH IN-BUILT COFFEE STATION.
TO CONSIST 40mm THICK FLYING SHELF WITH LED LIGHT AND
LOWER STORAGE AND LAMINATE TOP 40mm THICK


Handle-4
Hinges-2

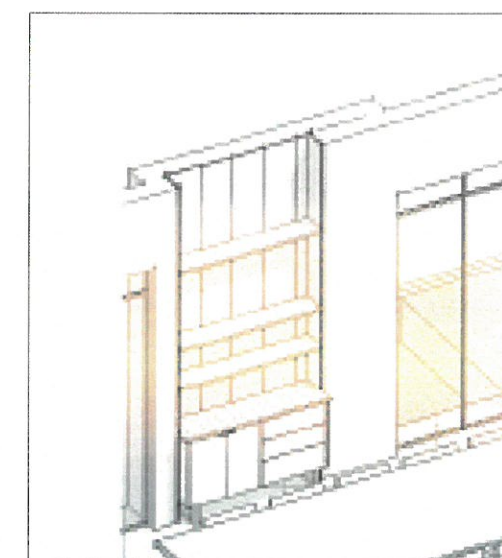

REFERENCE.MAGE

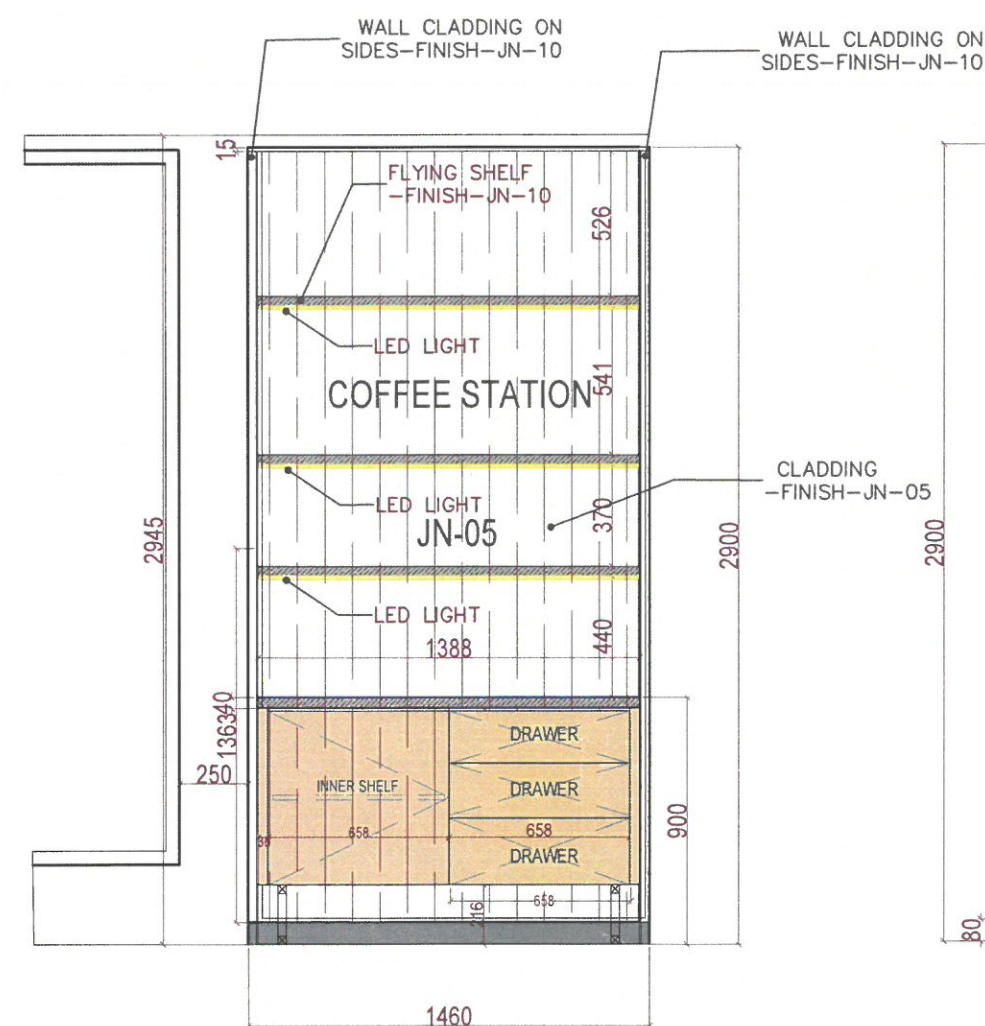


FRONT VIEW-C
CONFERENCE ROOM-COFFEE STATION

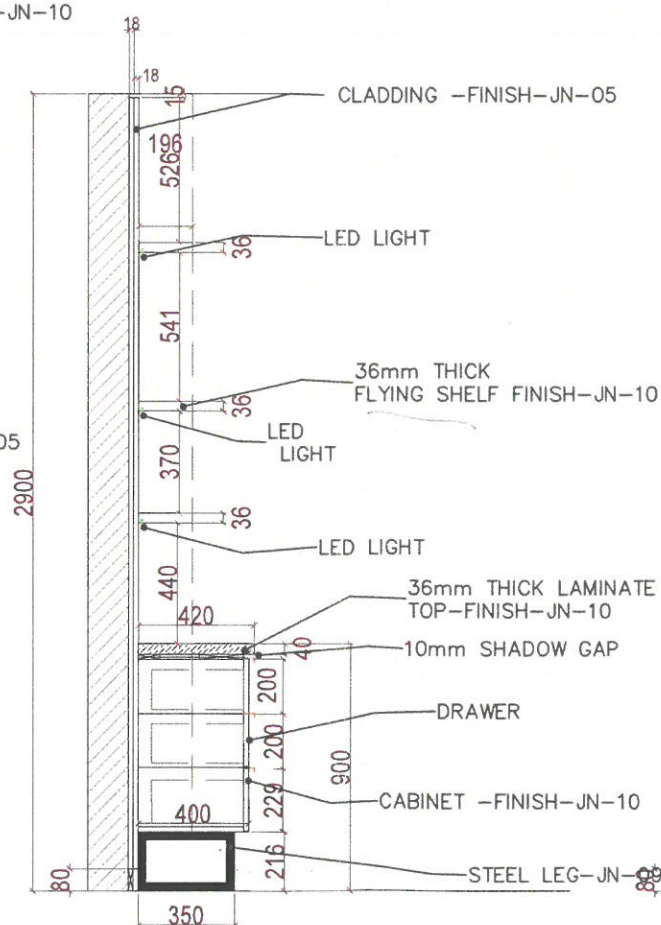

SECTION


Handle
Hinges

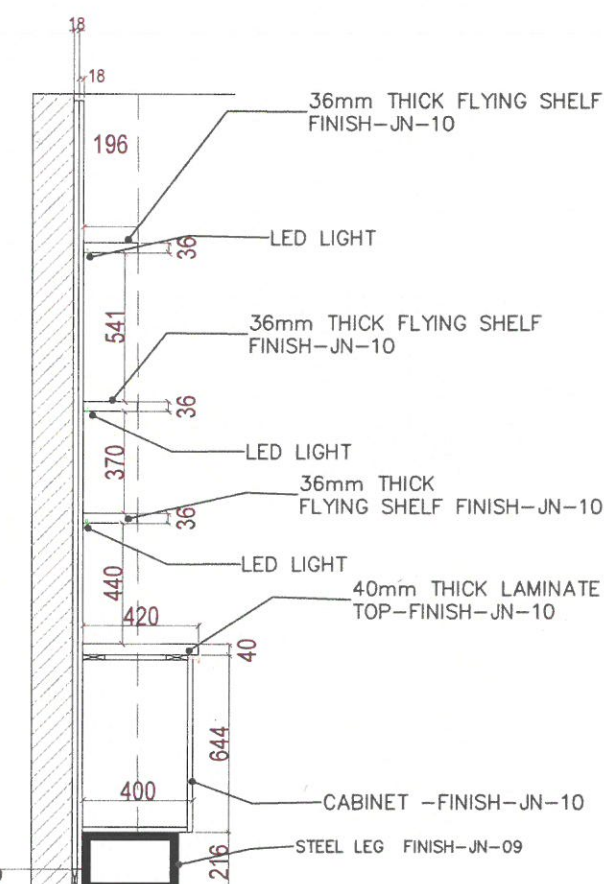



SECTION

16/6/2025

not seen

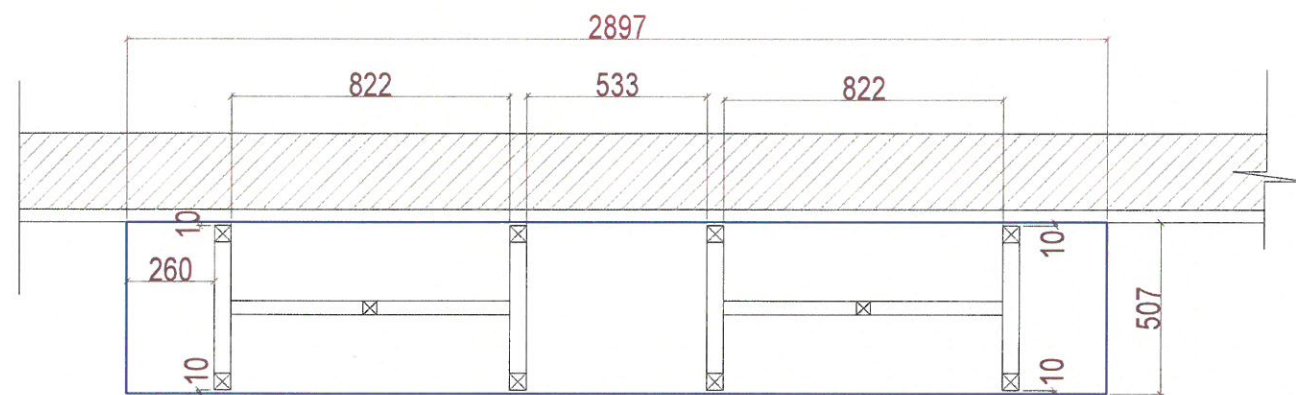

TOP VIEW
CREDENZA WITH STEEL LEG
CONFERENCE ROOM

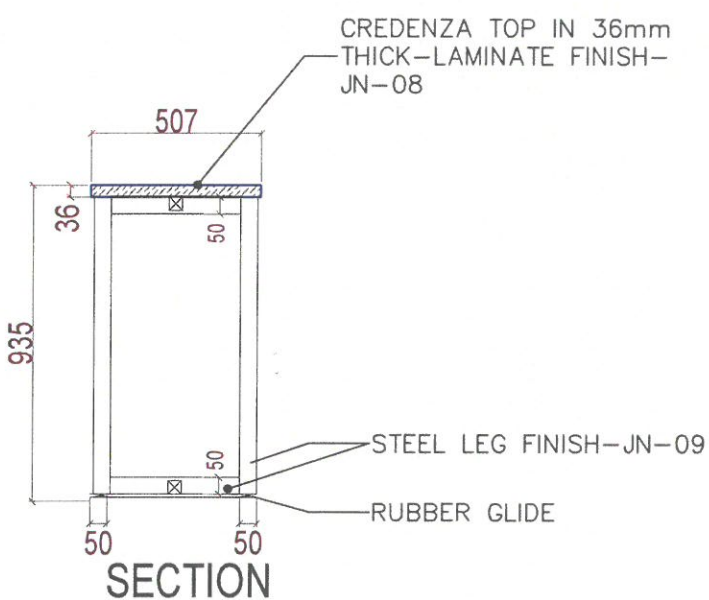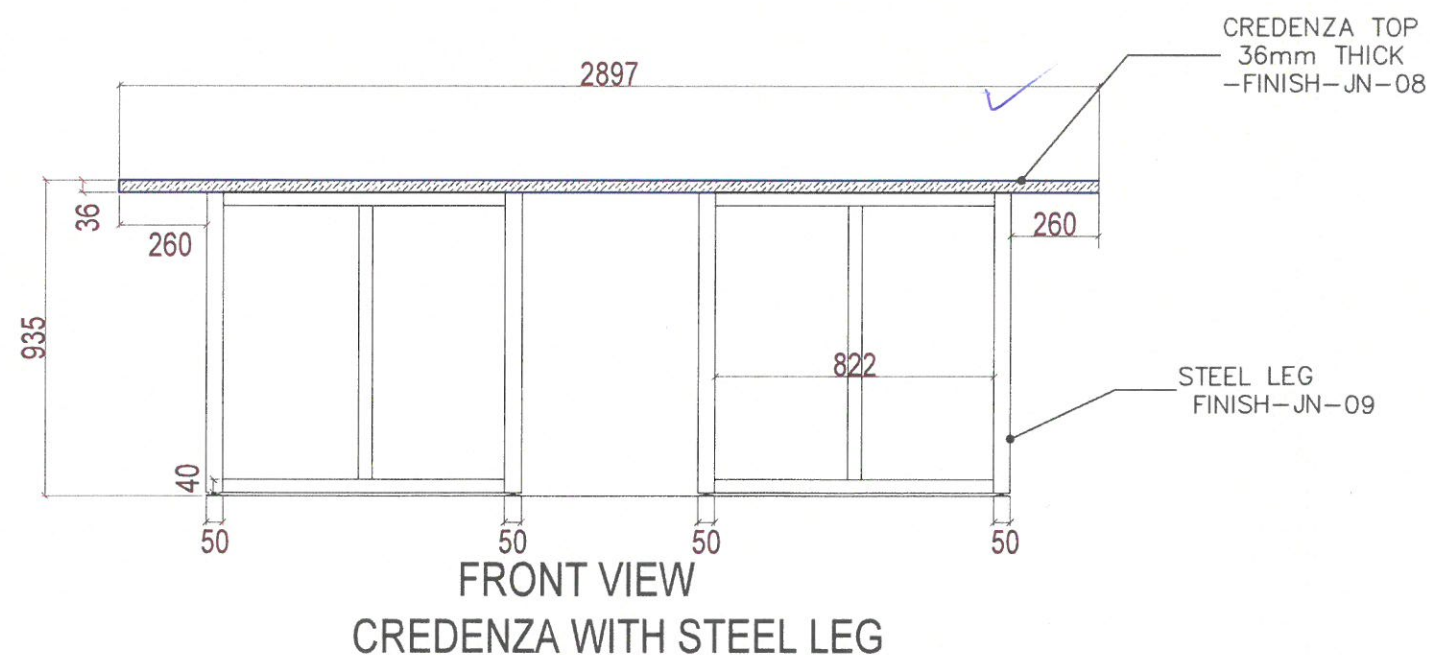

REFERENCE-IMAGE



www.wood-styles.com

Copyright of designs shown herein is retained by this office.
Authority is required for any reproduction.
© Copyright Wood-styles Ltd.

Nigeria, Lagos +234 80 9037 9888
Email: info@wood-styles.com

Project
ISD WAREHOUSE OFFICE
NG-PH-WAREHOUSE
Owner

LEGEND

26/11/2024
09/12/2024
09/12/2024
05/06/2025
10/06/2025



For Approval

Project No. : 782-P24-07
Scale : A3 = ###
Drawn by : P.lbe
Checked : Samir Barder
Cad File : CAD File

Sheet title
PLAN-ELEVATION
Shop Drawing
CREDENZA

Dwg No. : WS-DS-SD-IS-001

No. : 5

✓ *Phale* 16/6/2025

not seen



REFERENCE.MAGE



www.wood-styles.com

Copyright of designs shown herein is retained by this office. Authority is required for any reproduction. © Copyright Wood-styles Ltd.

Nigeria, Lagos +234 80 9037 9888
Email: info@wood-styles.com

Project
ISD WAREHOUSE OFFICE
NG-PH-WAREHOUSE
Owner

LEGEND

26/11/2024
07/12/2024
09/12/2024
04/06/2025
05/06/2025
10/06/2025




For Approval

Project No. : 782-P24-07
Scale : A3 = #####
Drawn by : P.lbe
Checked : Samir Bardar
Cad File : CAD File


Sheet title
PLAN-ELEVATION
Shop Drawing
CONF.TABLE

Dwg No.
WS-DS-SD-IS-002


No.
5

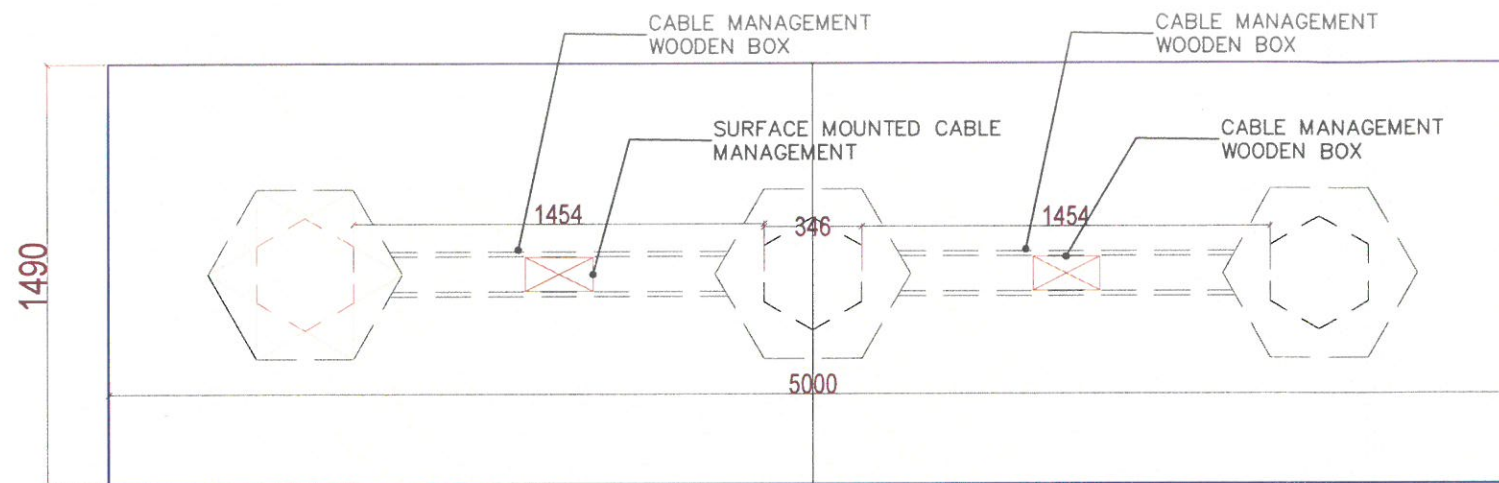

TOP VIEW
CONFERENCE TABLE WITH WOODEN LEG

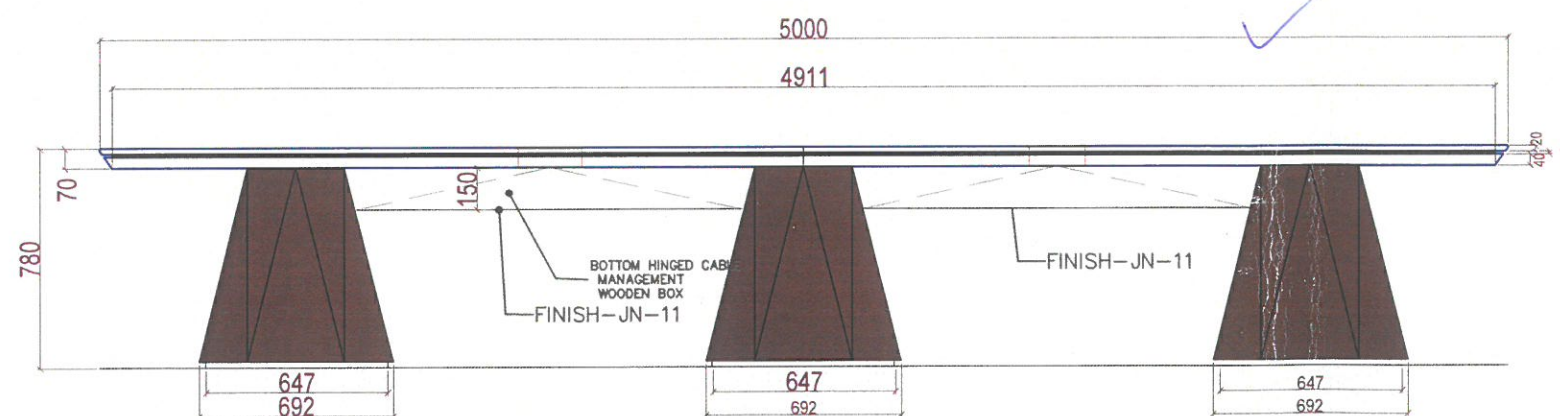

FRONT VIEW
CONFERENCE TABLE WITH WOODEN LEG

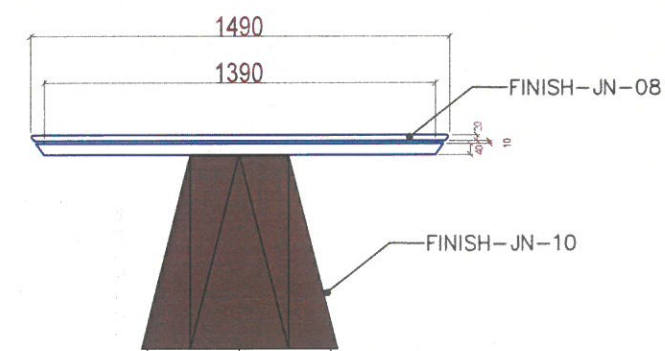

SIDE VIEW

✓ *[Signature]* 16/6/2025