
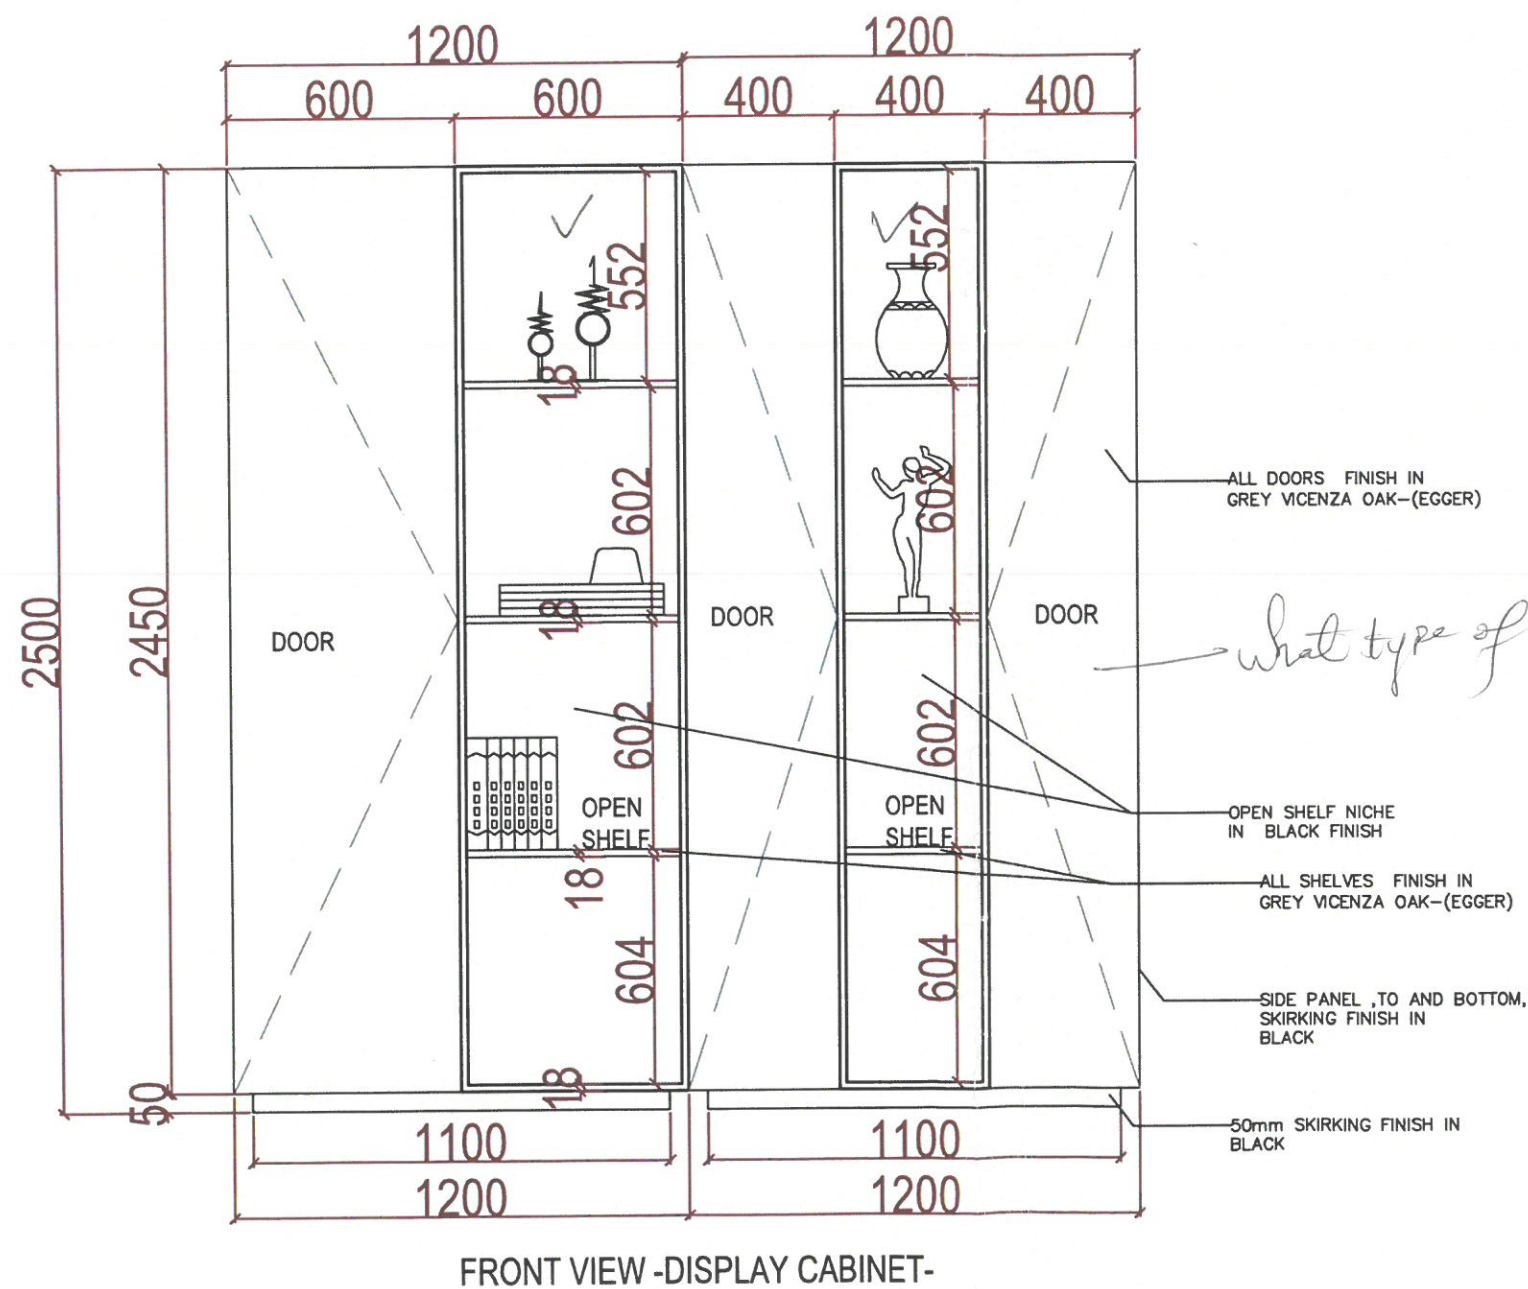


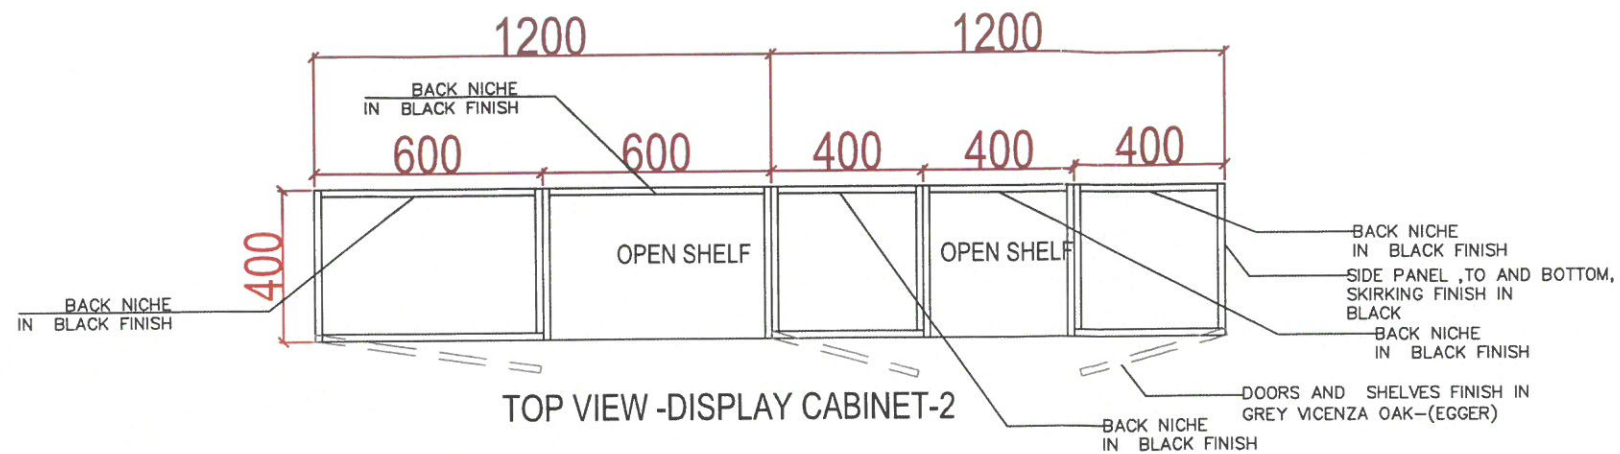

LEGEND

Date	Description
14/07/2025	FOR APPROVAL
16/07/2025	REVISION ONE
18/07/2025	REVISION TWO
19/07/2025	REVISION THREE

For Approval

Project No. : ##-##-##-##
Scale : A3 = ##-##-##
Drawn by : P.lbe
Checked : Samir Bader
Cad File : CAD File

Sheet title
DISPLAY CABINET
Shop Drawing
PLAN-ELEVATION

Dwg No. : WS-DS-SD-WS-001

No. **3**

SHEET NO. 1