

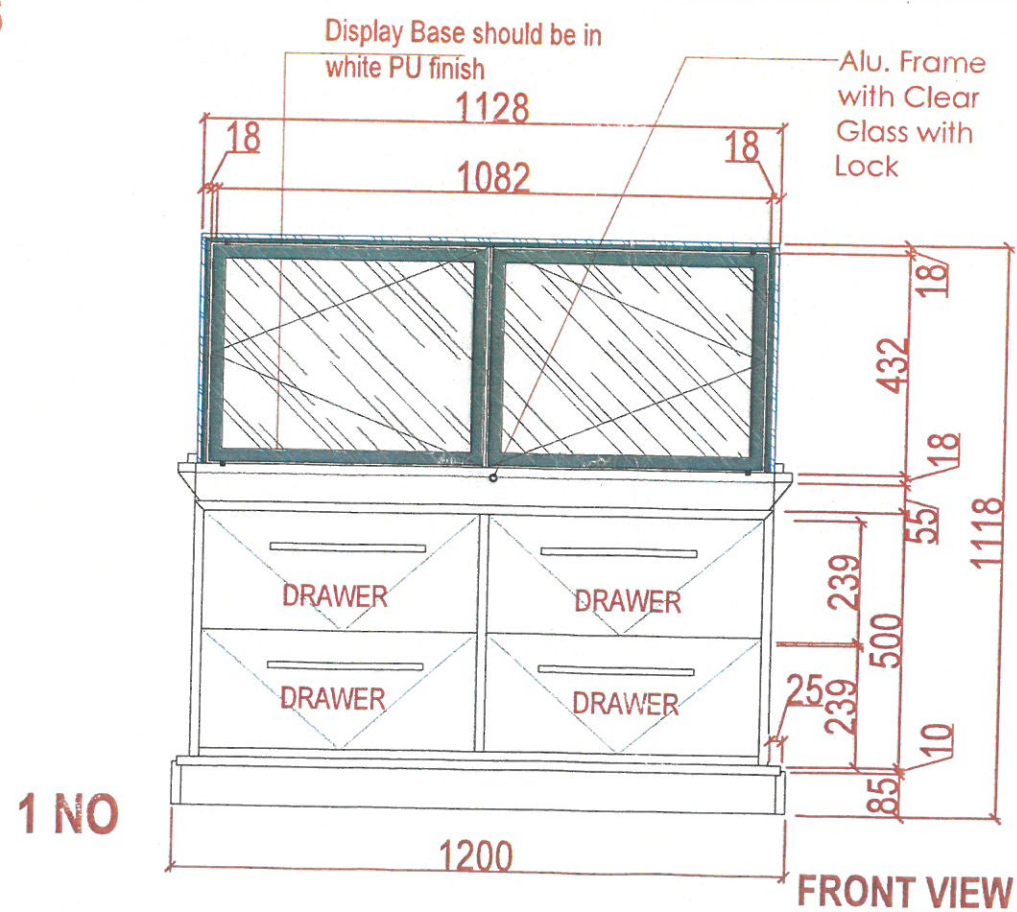
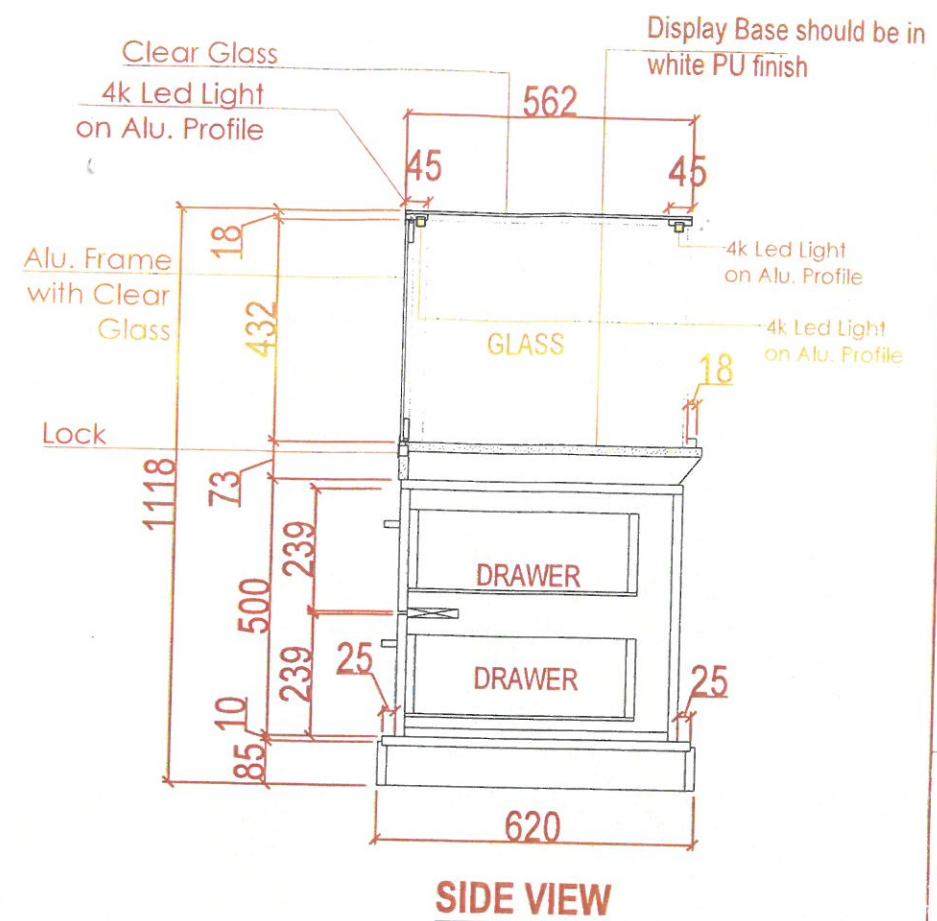


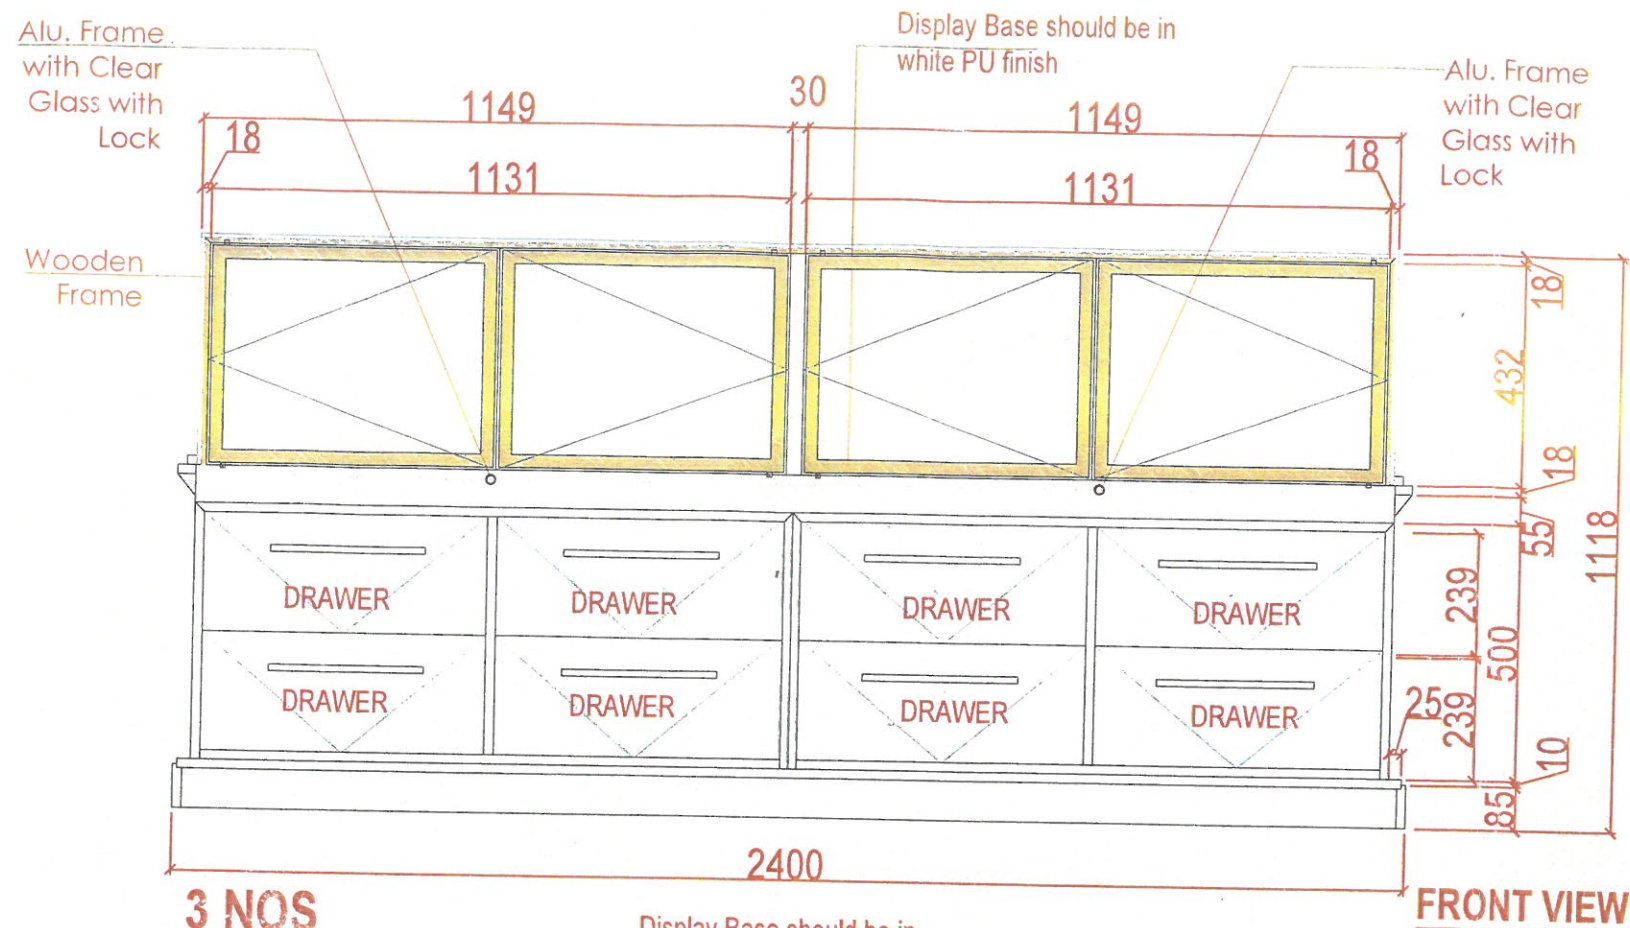

DISPLAY ISLAND WITH DRAWER AND SLIDING GLASS DOOR and LED Light

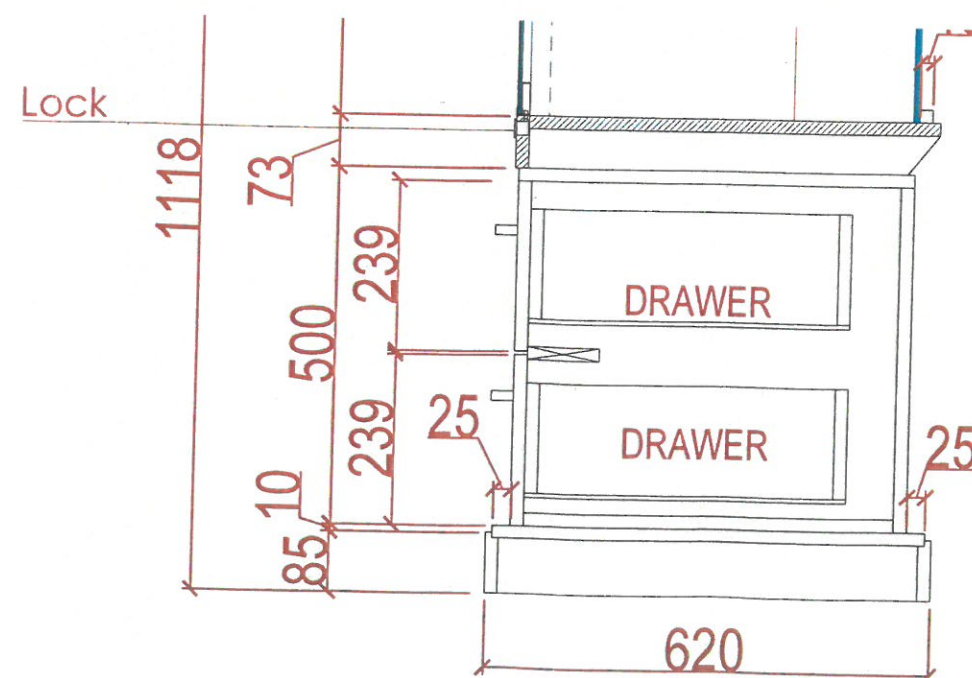

Project
**TIMEKEEPER INTERNATIONAL
JABI MALL
ABUJA.**

Owner

Date	Description
DSD-V1-ID- 3/6/2025 - REV1	
DSD-V1-ID- 18/6/2025 - REV2	
DSD-V1-ID- 3/7/2025 - REV3	
DSD-V1-ID- 4/7/2025 - REV4	
DSD-V1-ID- 7/7/2025 - REV5	

FOR APPROVAL

Project No. :
Scale : N/A
Drawn by : OBJ
Checked : OBJ
Cad File : CAD_FILE

Sheet title

Front Display Unit
Plan, Section and Elevation

Dwg No.
WS-SD-SD-TK-010

No.
SHEET 5