

EXISTING SOCKET POSITION
NEW SOCKET POSITION



www.wood-styles.com
Copyright of designs shown herein is retained by this office.
Nigeria, Lagos +234 80 9037 9888
Email: info@wood-styles.com

Project
58B BOURDILLON
NG-Lagos-IKOYI
Owner


LEGEND	
Date	Description
08/05/2025	FOR APPROVAL
28/05/2025	REVISION ONE
29/05/2025	REVISION TWO
14/06/2025	REVISION THREE
16/06/2025	REVISION FOUR



For Approval

Project No. : 833-832-P25-008
Scale : A3 = ###
Drawn by : P.lbe
Checked : Samir Bardar
Cad File : CAD File
Sheet title

SECTION	
Dwg No.	No.
WS-DS-SD-58-001	4
SHEET NO.	1

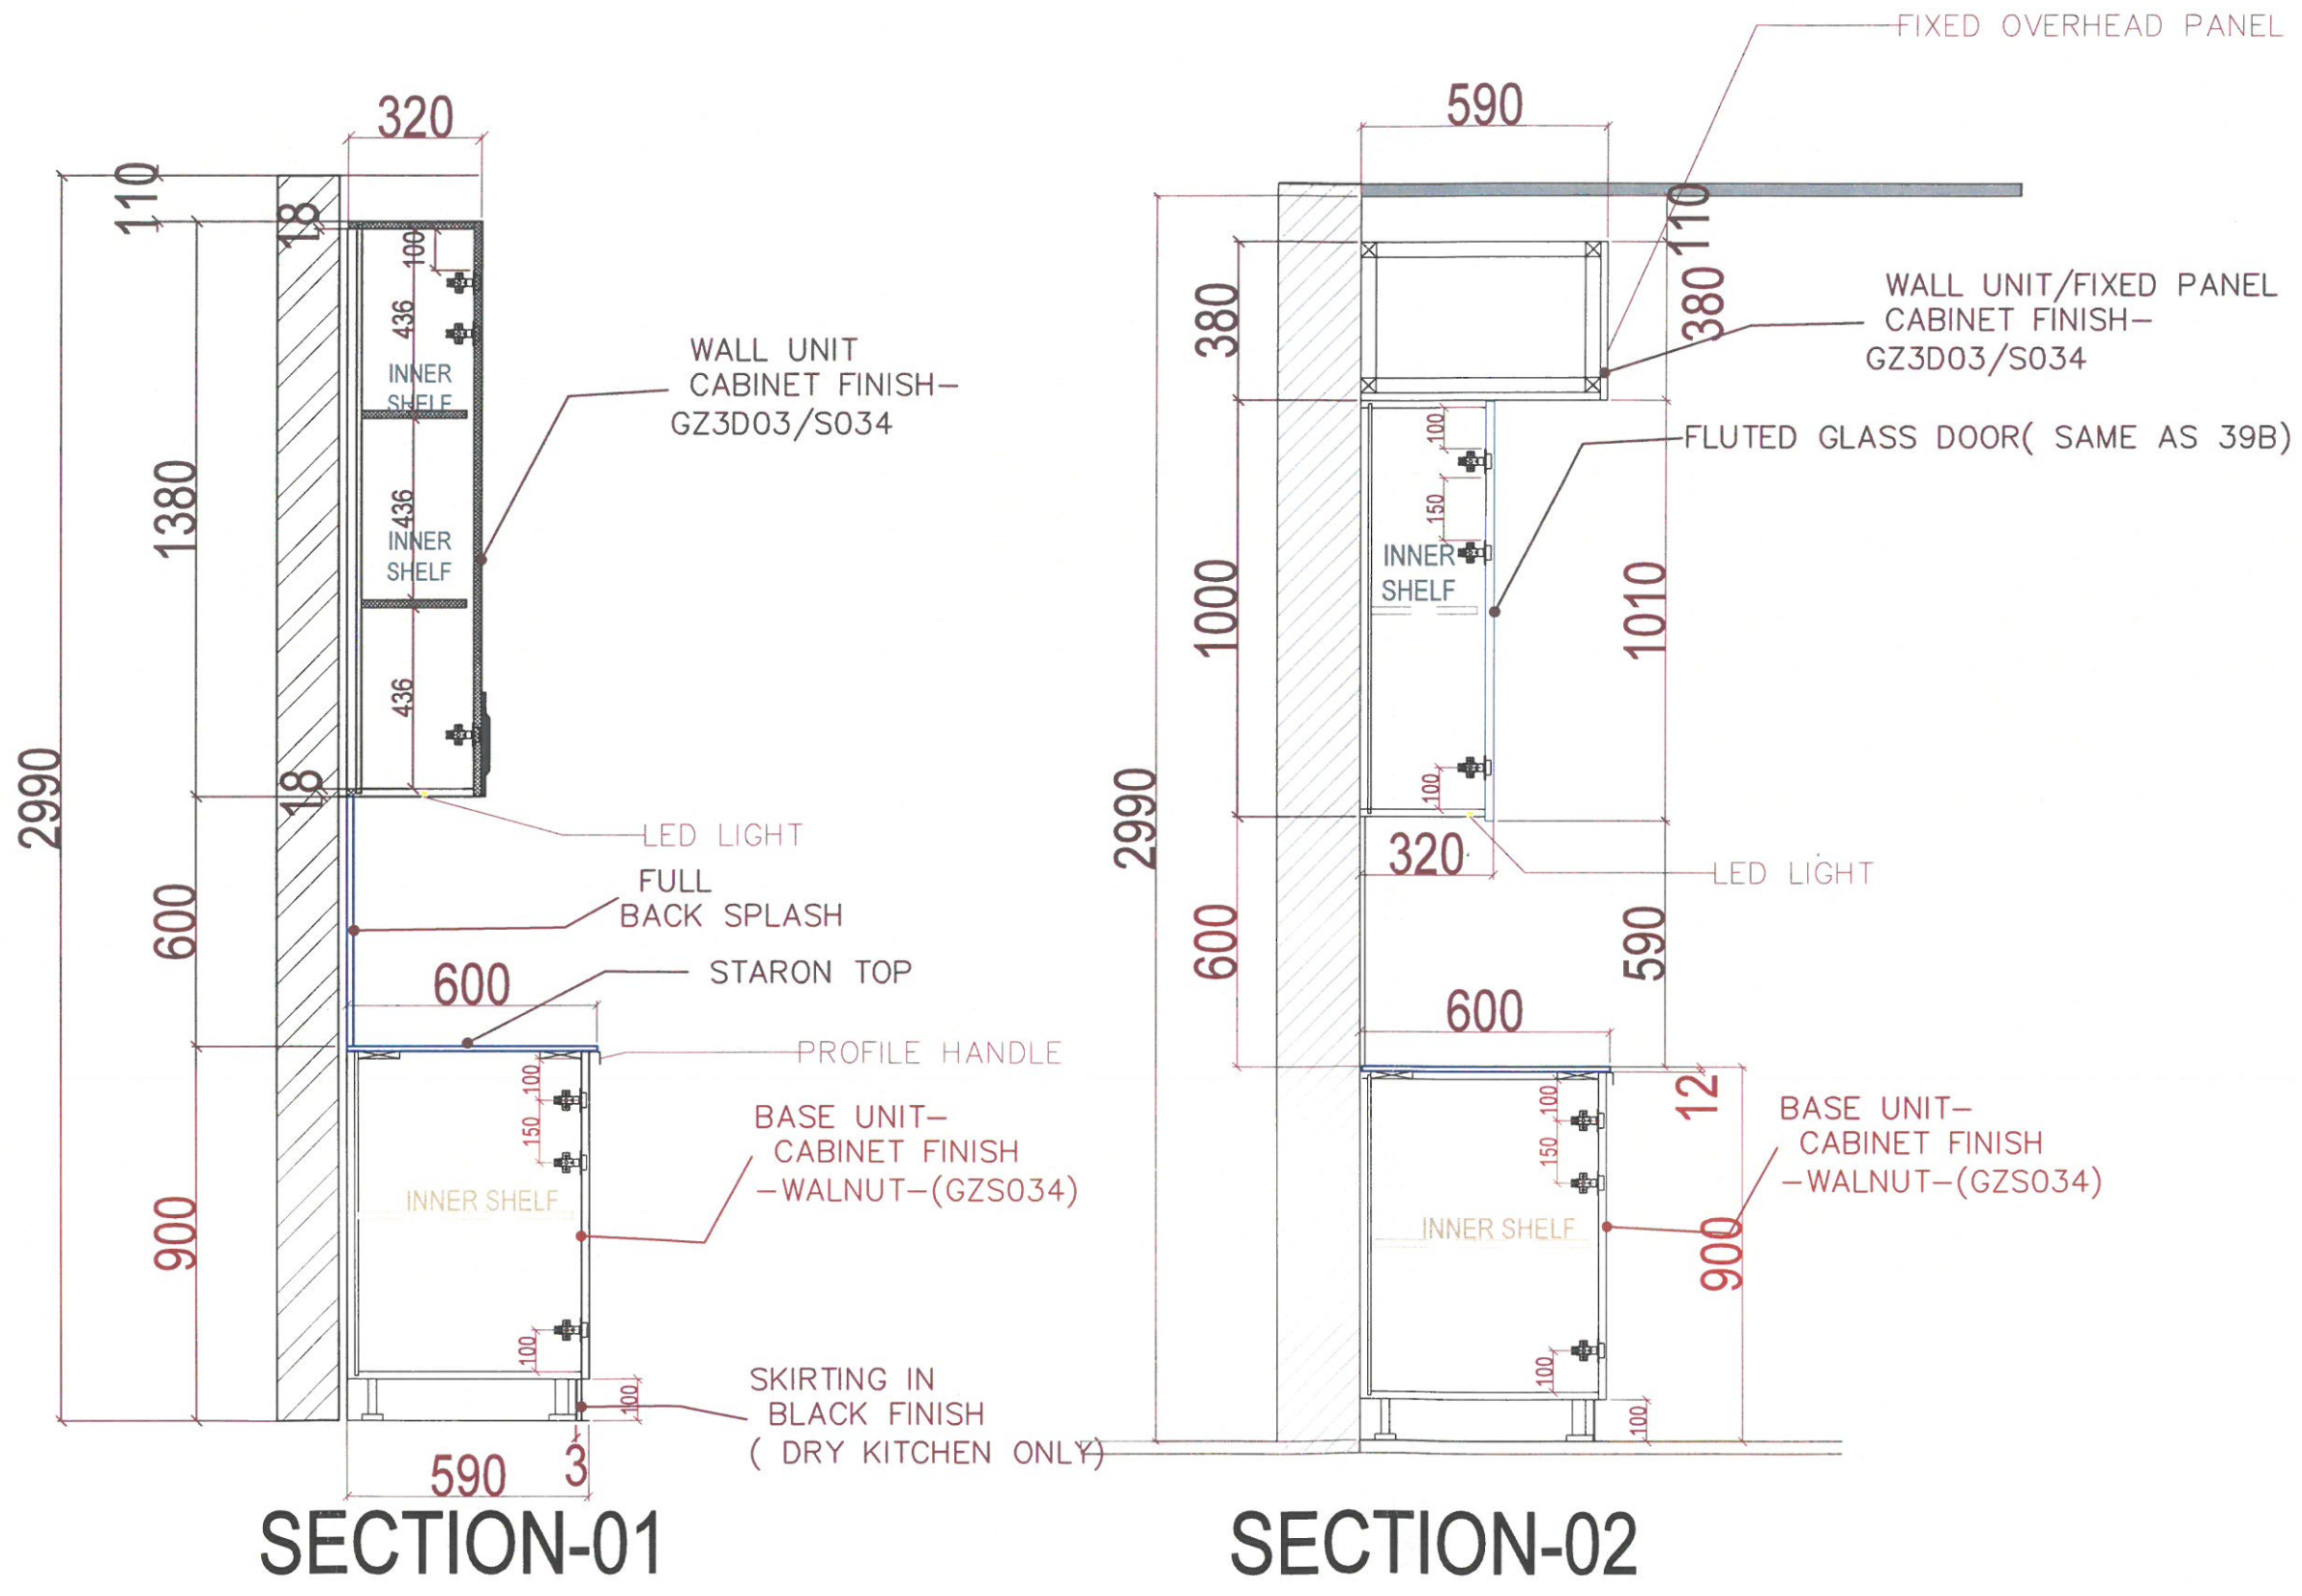

- EXISTING SOCKET POSITION
- NEW SOCKET POSITION
- NEWLY ADDED SOCKET



www.wood-styles.com

Copyright of designs shown herein is retained by this office. Authority is required for any reproduction. © Copyright Wood-styles Ltd.

Nigeria, Lagos +234 80 9037 9888
Email: info@wood-styles.com

Project
58B BOURDILLON
NG-Lagos-IKOYI

Owner

LEGEND

Date	Description
08/05/2025	FOR APPROVAL
29/05/2025	REVISION TWO
14/06/2025	REVISION THREE
16/06/2025	REVISION FOUR



For Approval


Project No. : 833-832-P25-008
Scale : A3 = #####
Drawn by : P.lbe
Checked : Samir Bardar
Cad File : CAD File

Sheet title
DRY KITCHEN- 1ST FLOOR
Shop Drawing

ELEVATION B


Dwg No. WS-DS-SD-58-001 No. 4

SHEET NO. 1

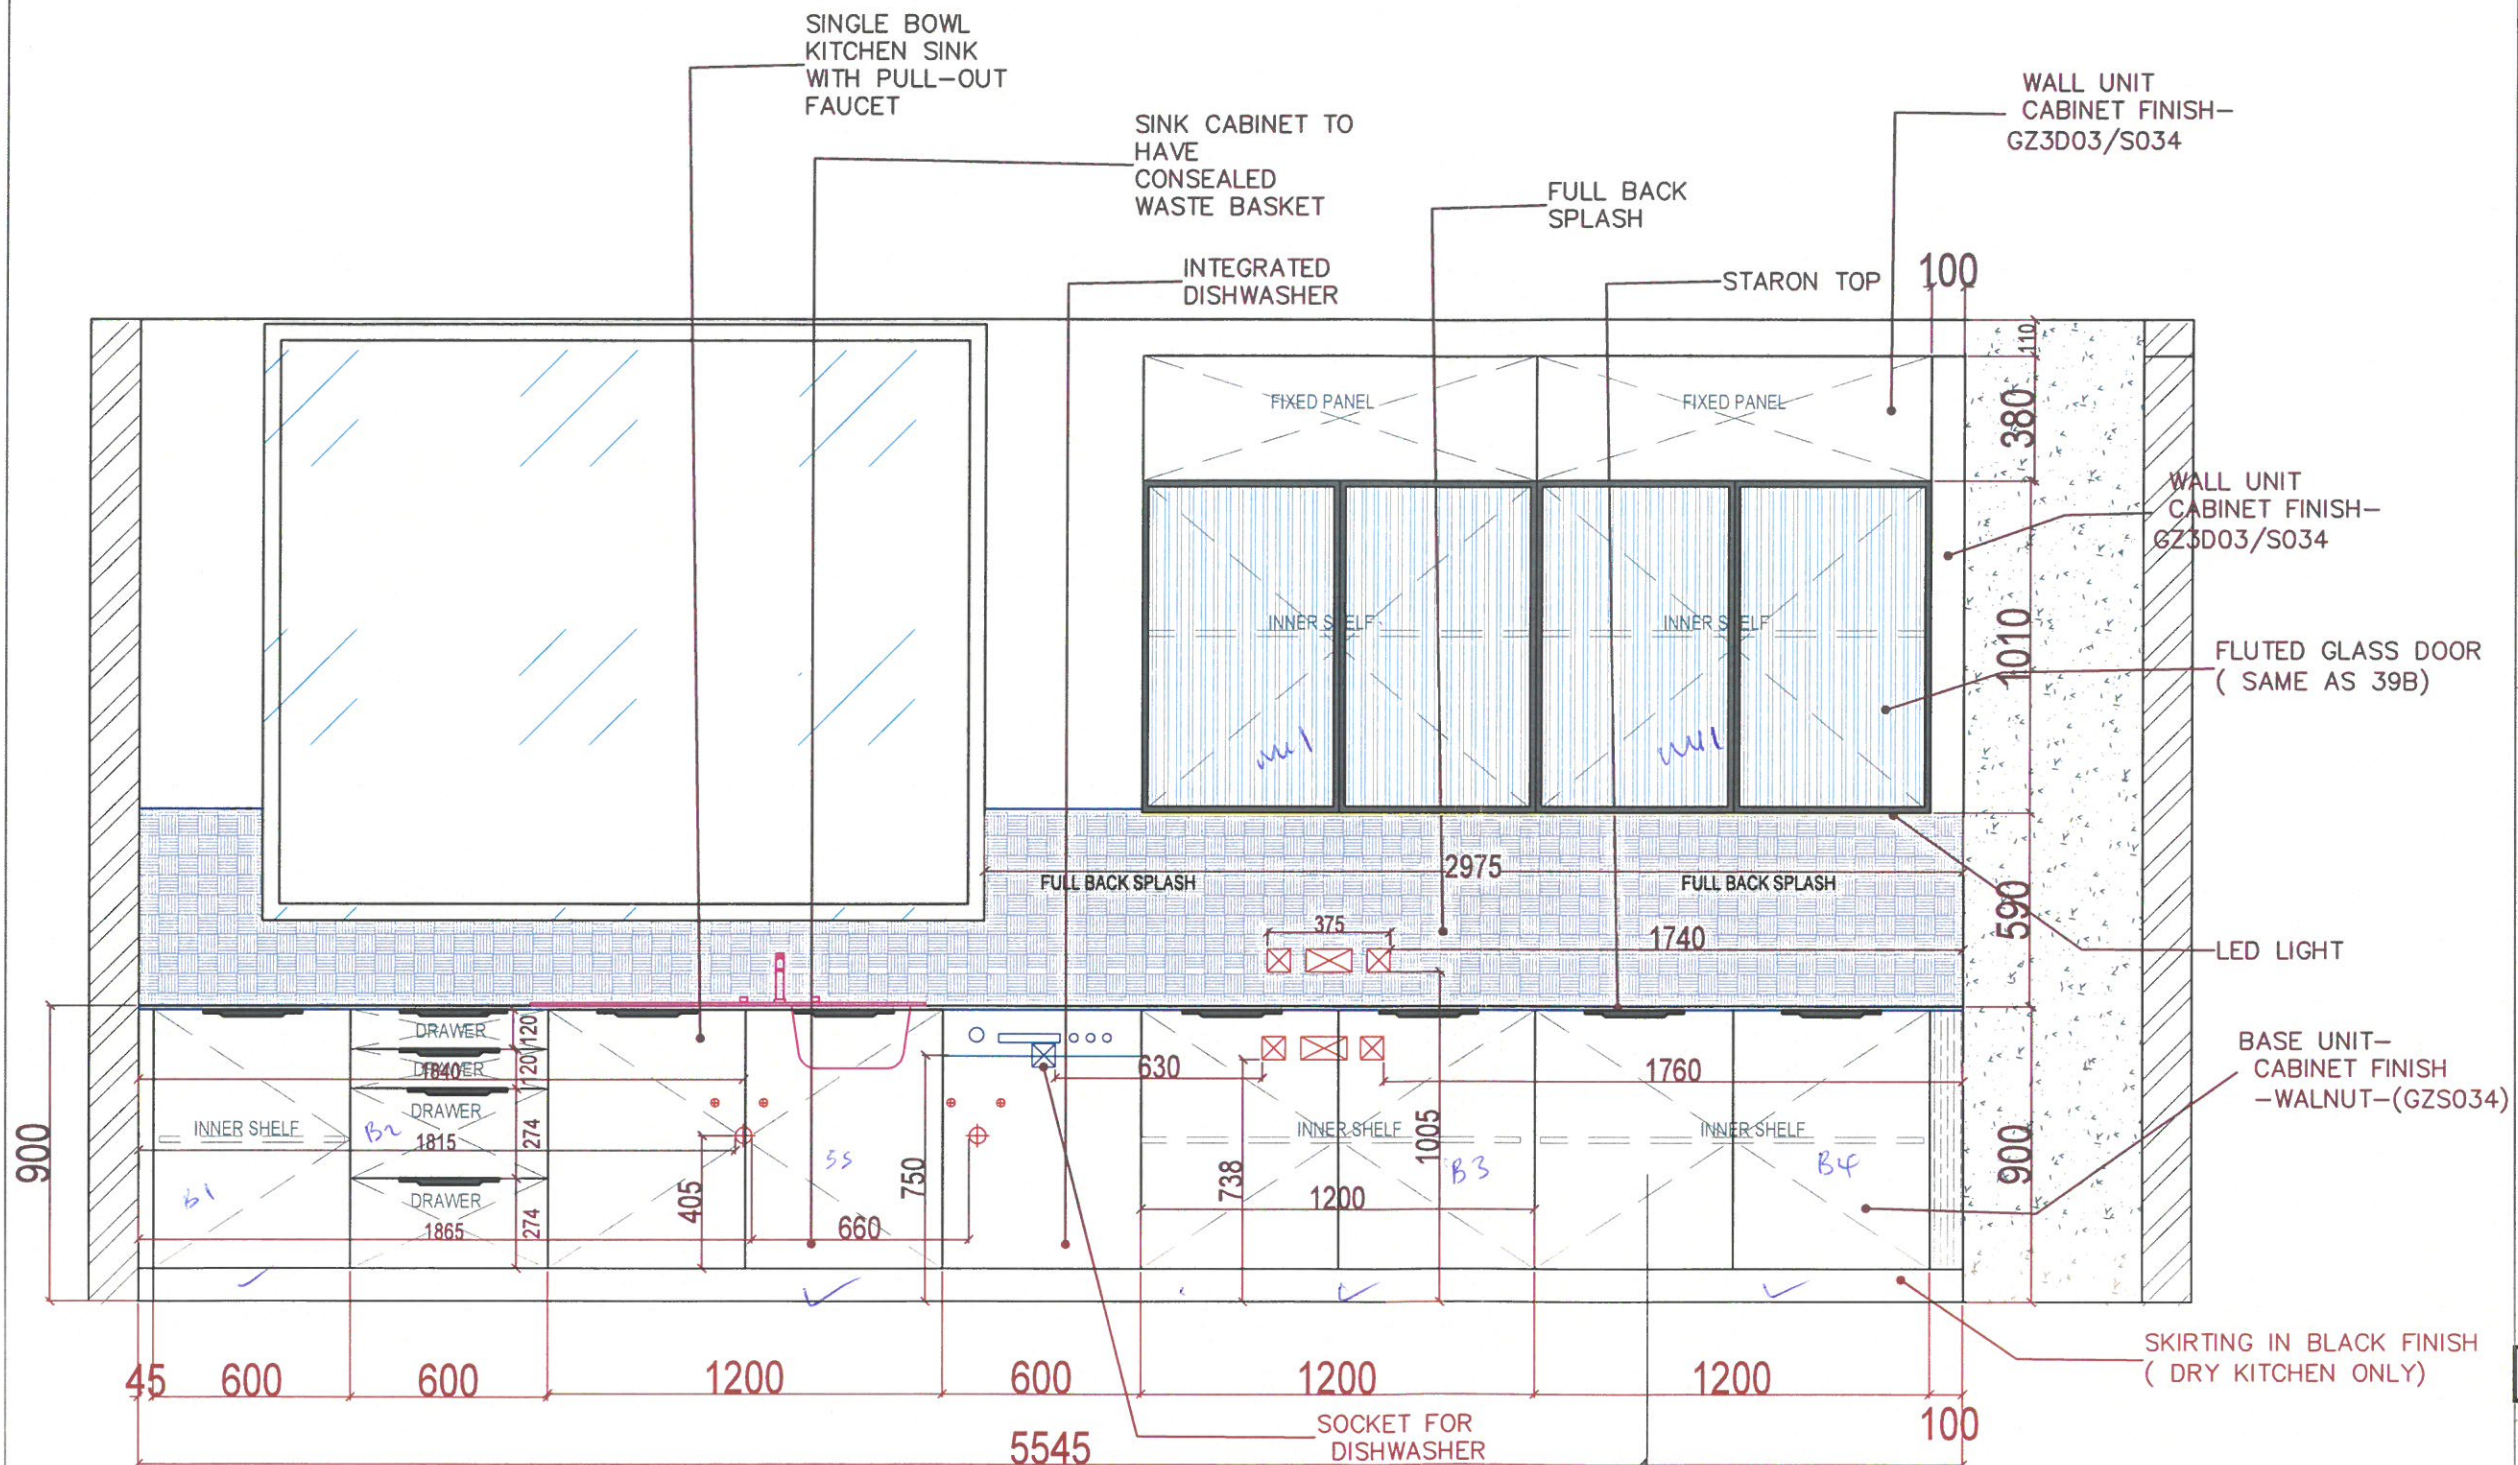

ELEVATION -B

02

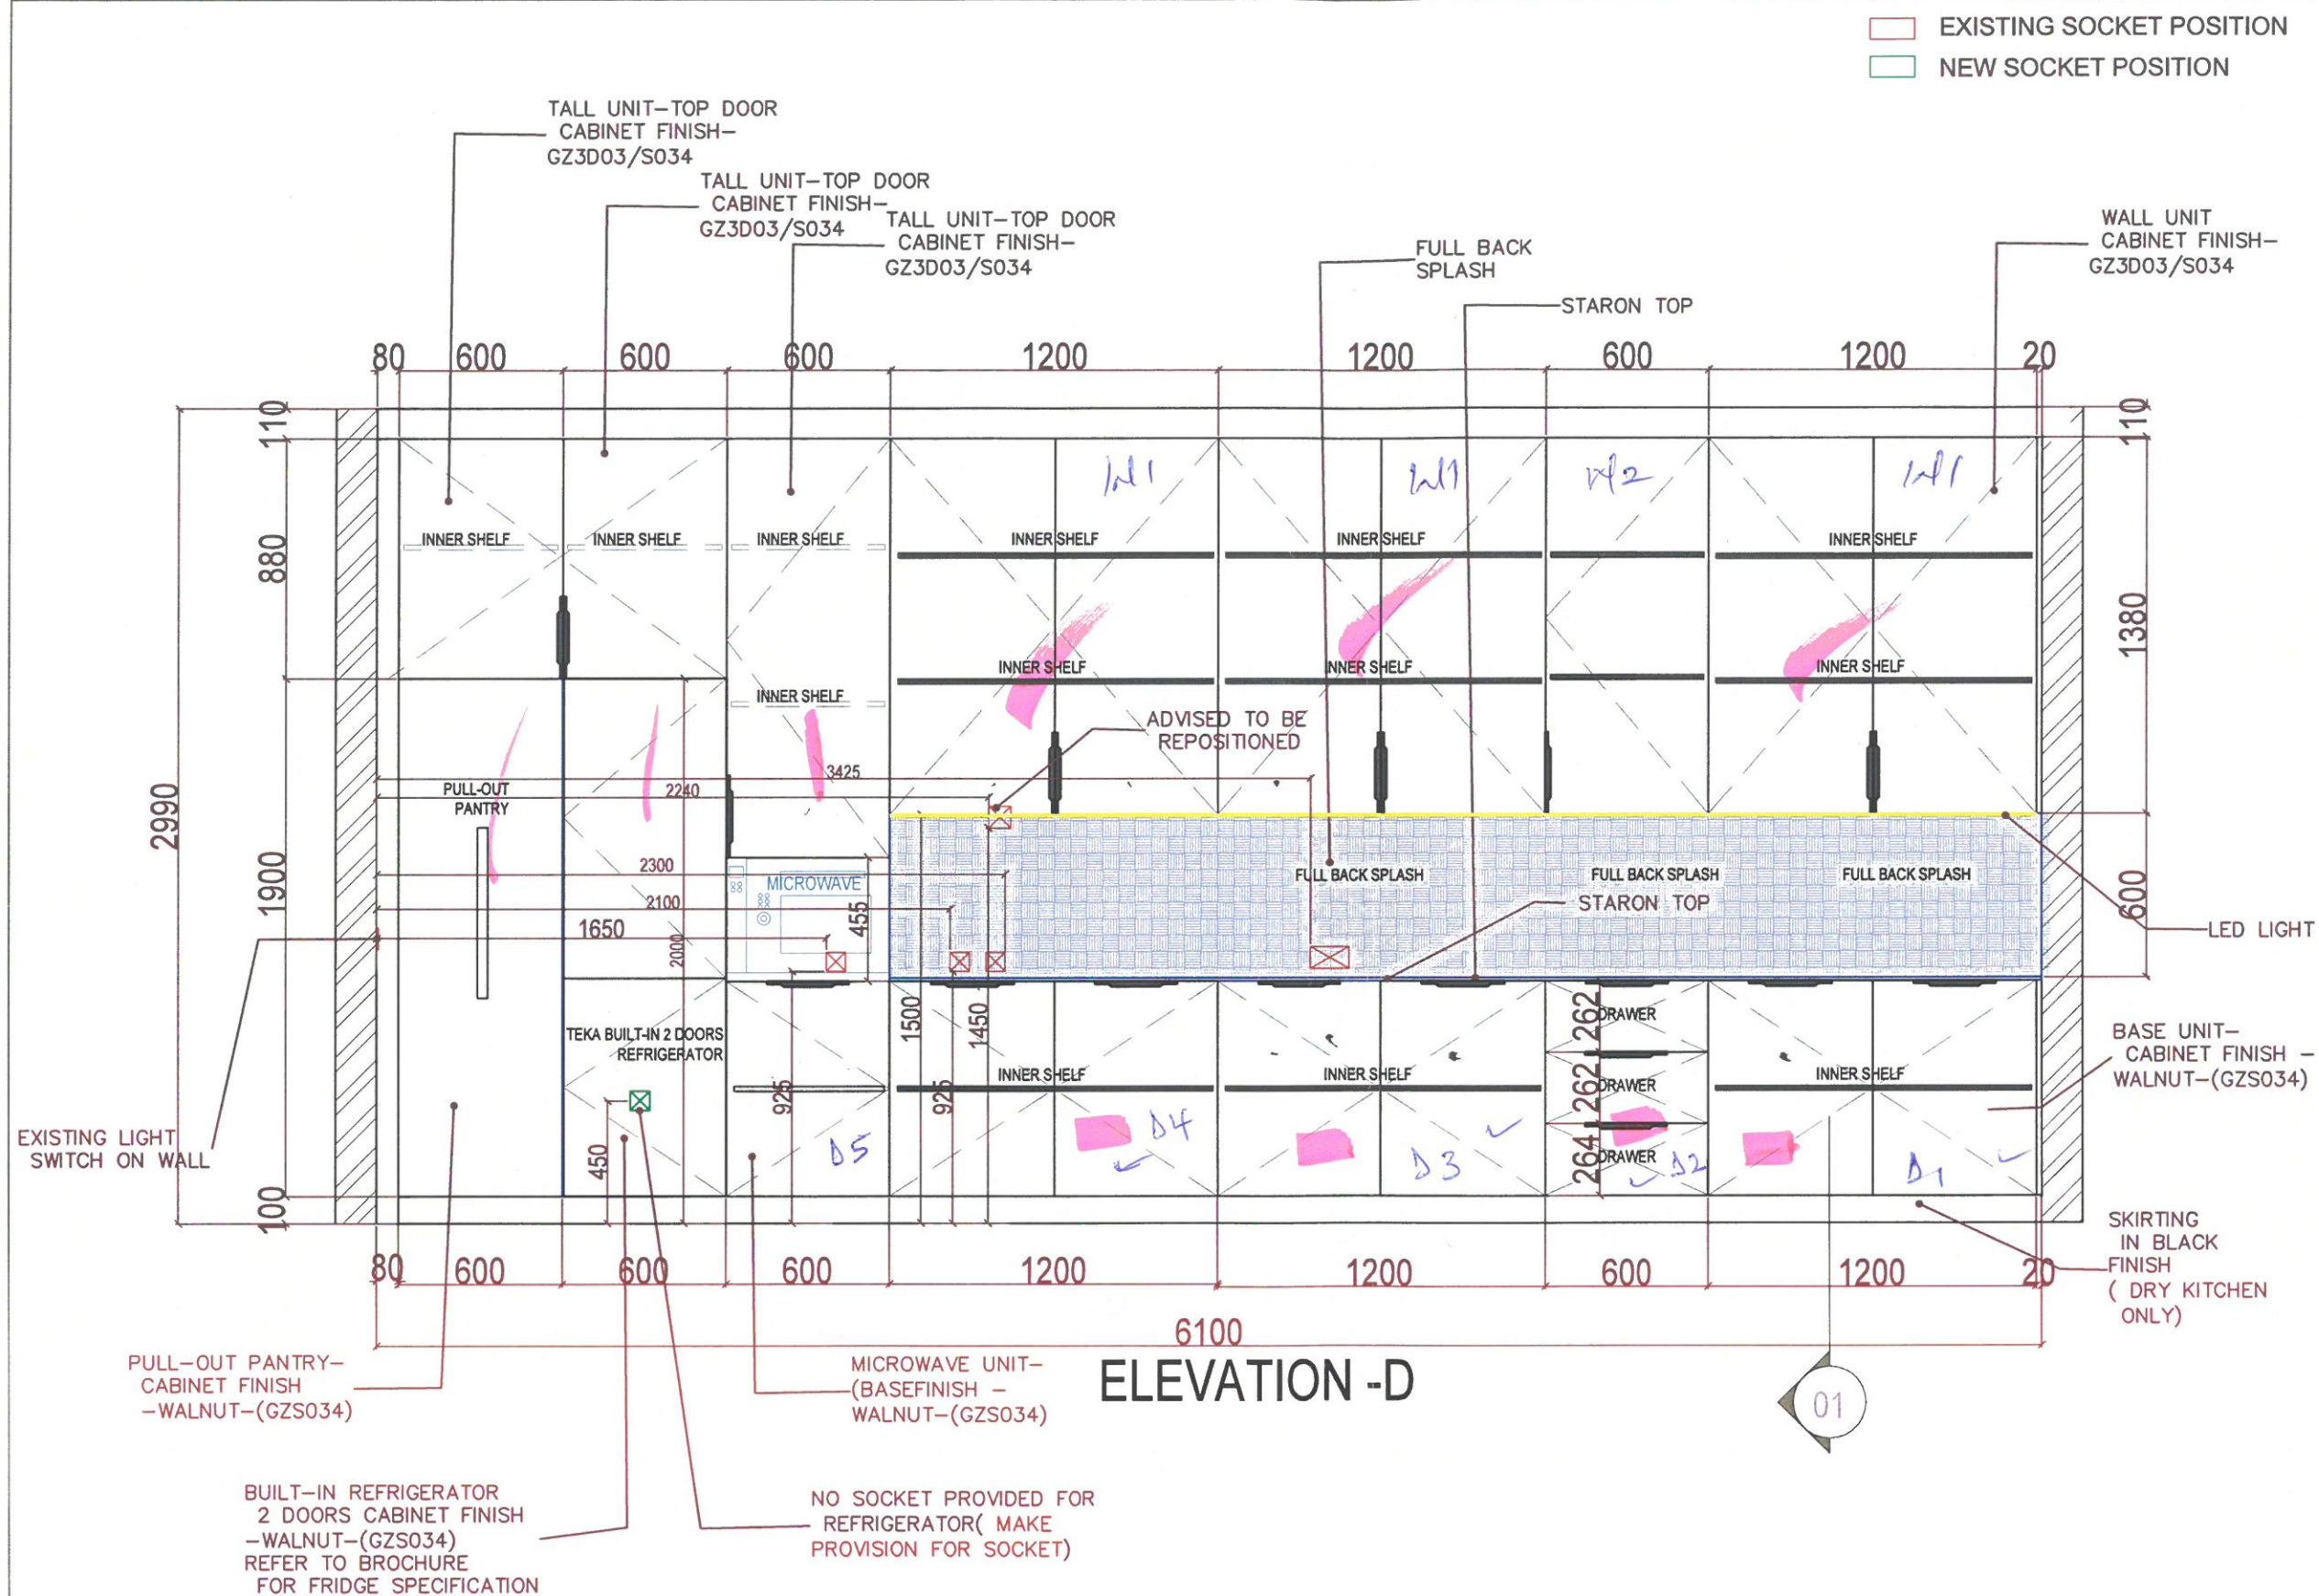

Copyright of designs shown herein is retained by this office.
Authority is required for any reproduction.
© Copyright Wood-styles Ltd.

Nigeria, Lagos +234 80 9037 9888
Email: info@wood-styles.com

Project
58B BOURDILLON
NG-Lagos-IKOYI

LEGEND

BASE UNIT—
CABINET FINISH —
WALNUT—(GZS034)



Project No. : 833-832-P25-008
Scale : A3 = ####
Drawn by : P.lbe
Checked : Samir Barder
Cad File : CAD File

Sheet title
DRY KITCHEN- 1ST FLOOR
Shop Drawing

ELEVATION D

Dwg No.

WS-DS-SD-58-001

SHEET NO.

No. 4