

LEGEND	
Date	Description
14/07/2025	FOR APPROVAL
16/07/2025	REVISION ONE
18/07/2025	REVISION TWO
19/07/2025	REVISION THREE



For Approval

Project No.	##-###-###
Scale	A3 = ###
Drawn by	P.lbe
Checked	Samir Barder
Cad File	CAD File

Sheet title

EXECUTIVE DESK
Shop Drawing
ISO VIEW

Dwg No.	No.
WS-DS-SD-WS-001	3
SHEET NO.	1

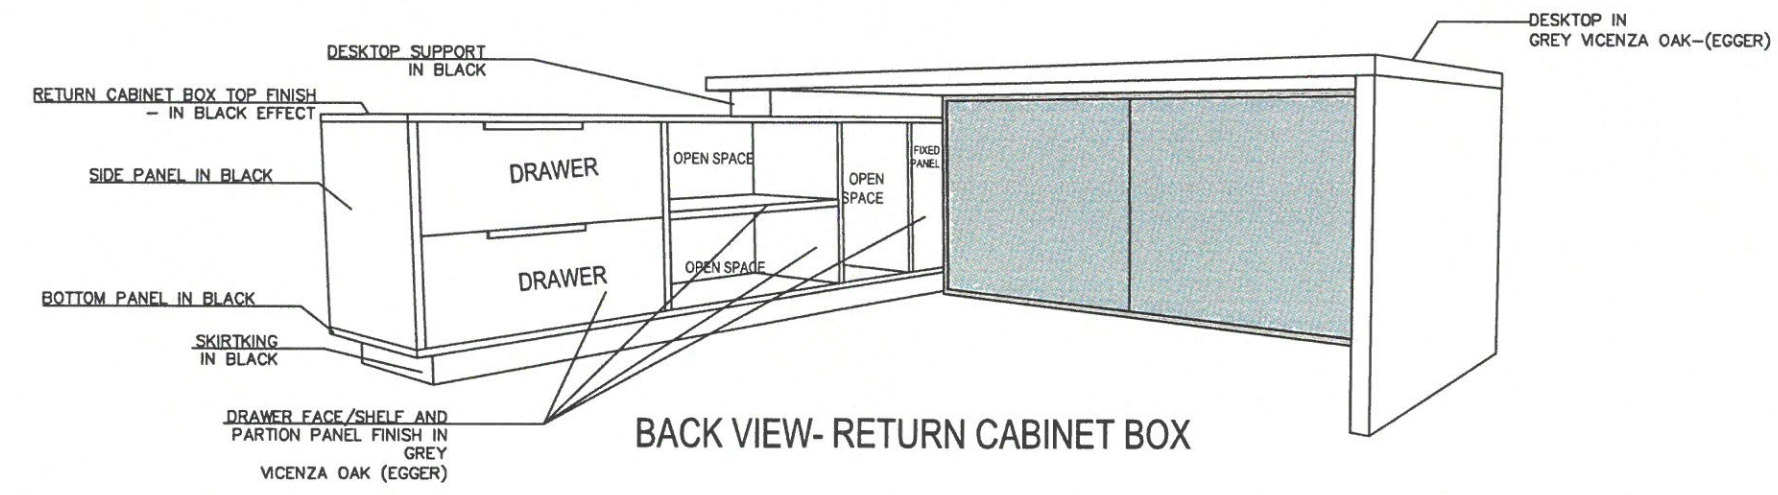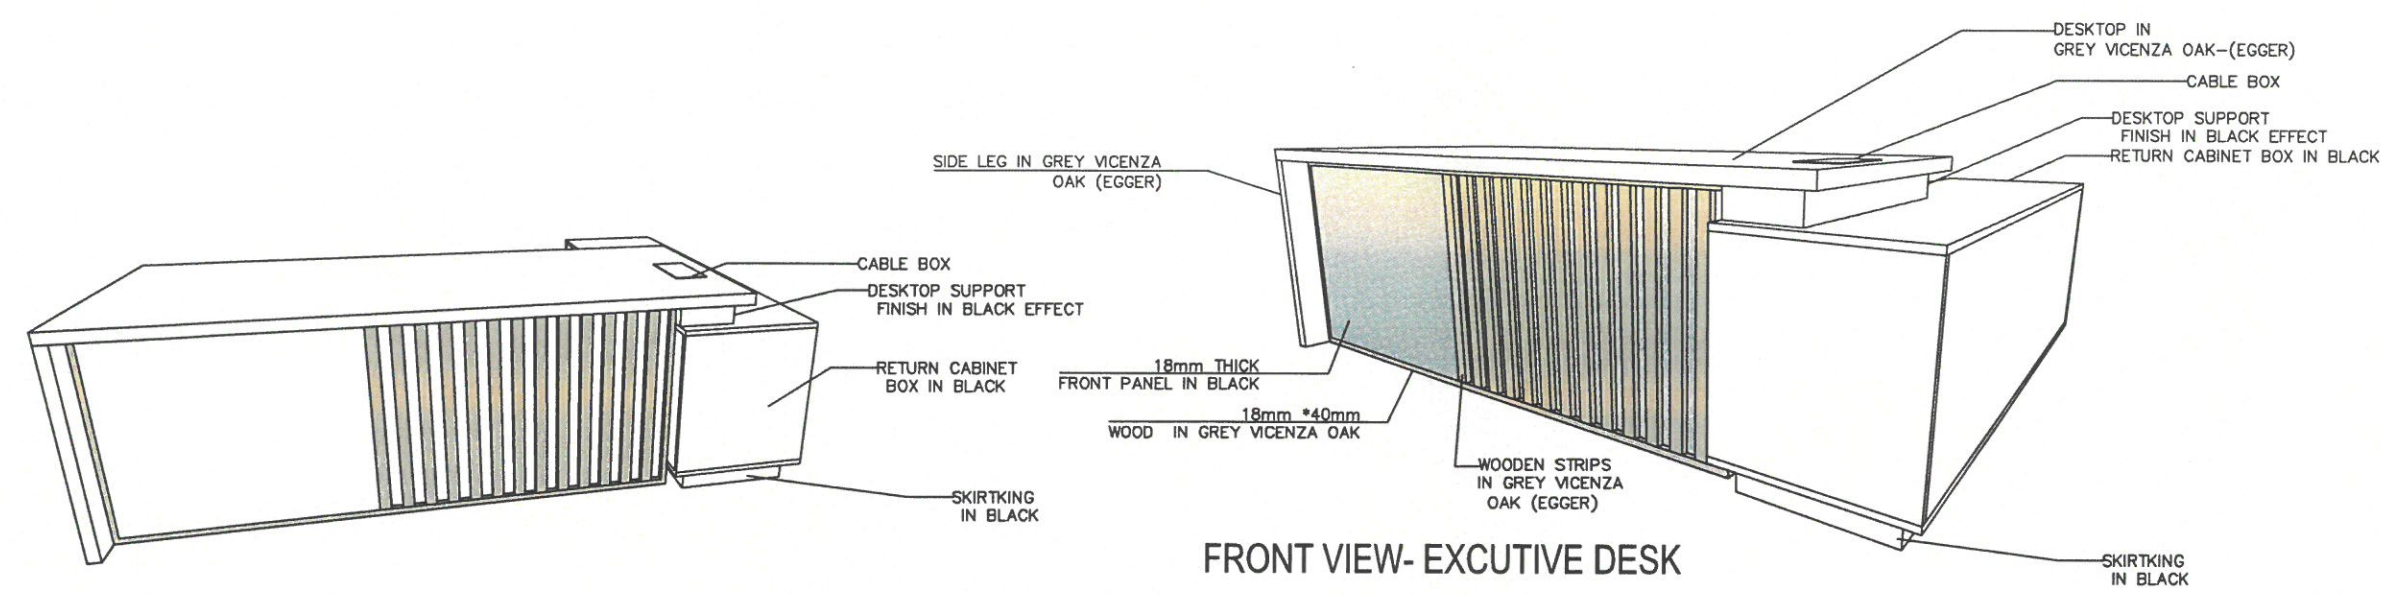

REFERENCE IMAGE

Project

NG-Lagos-IKOYI

Owner

LEGEND

Date	Description
14/07/2025	FOR APPROVAL
16/07/2025	REVISION ONE
18/07/2025	REVISION TWO
19/07/2025	REVISION THREE

For Approval


Project No. : ##-###-###
Scale : A3 = ###
Drawn by : P.lbe
Checked : Samir Bardar
Cad File : CAD File

Sheet title

Shop Drawing
LAYOUT-OPT-1





Dwg No. WS-DS-SD-WS-001 No. 3

SHEET NO. 1

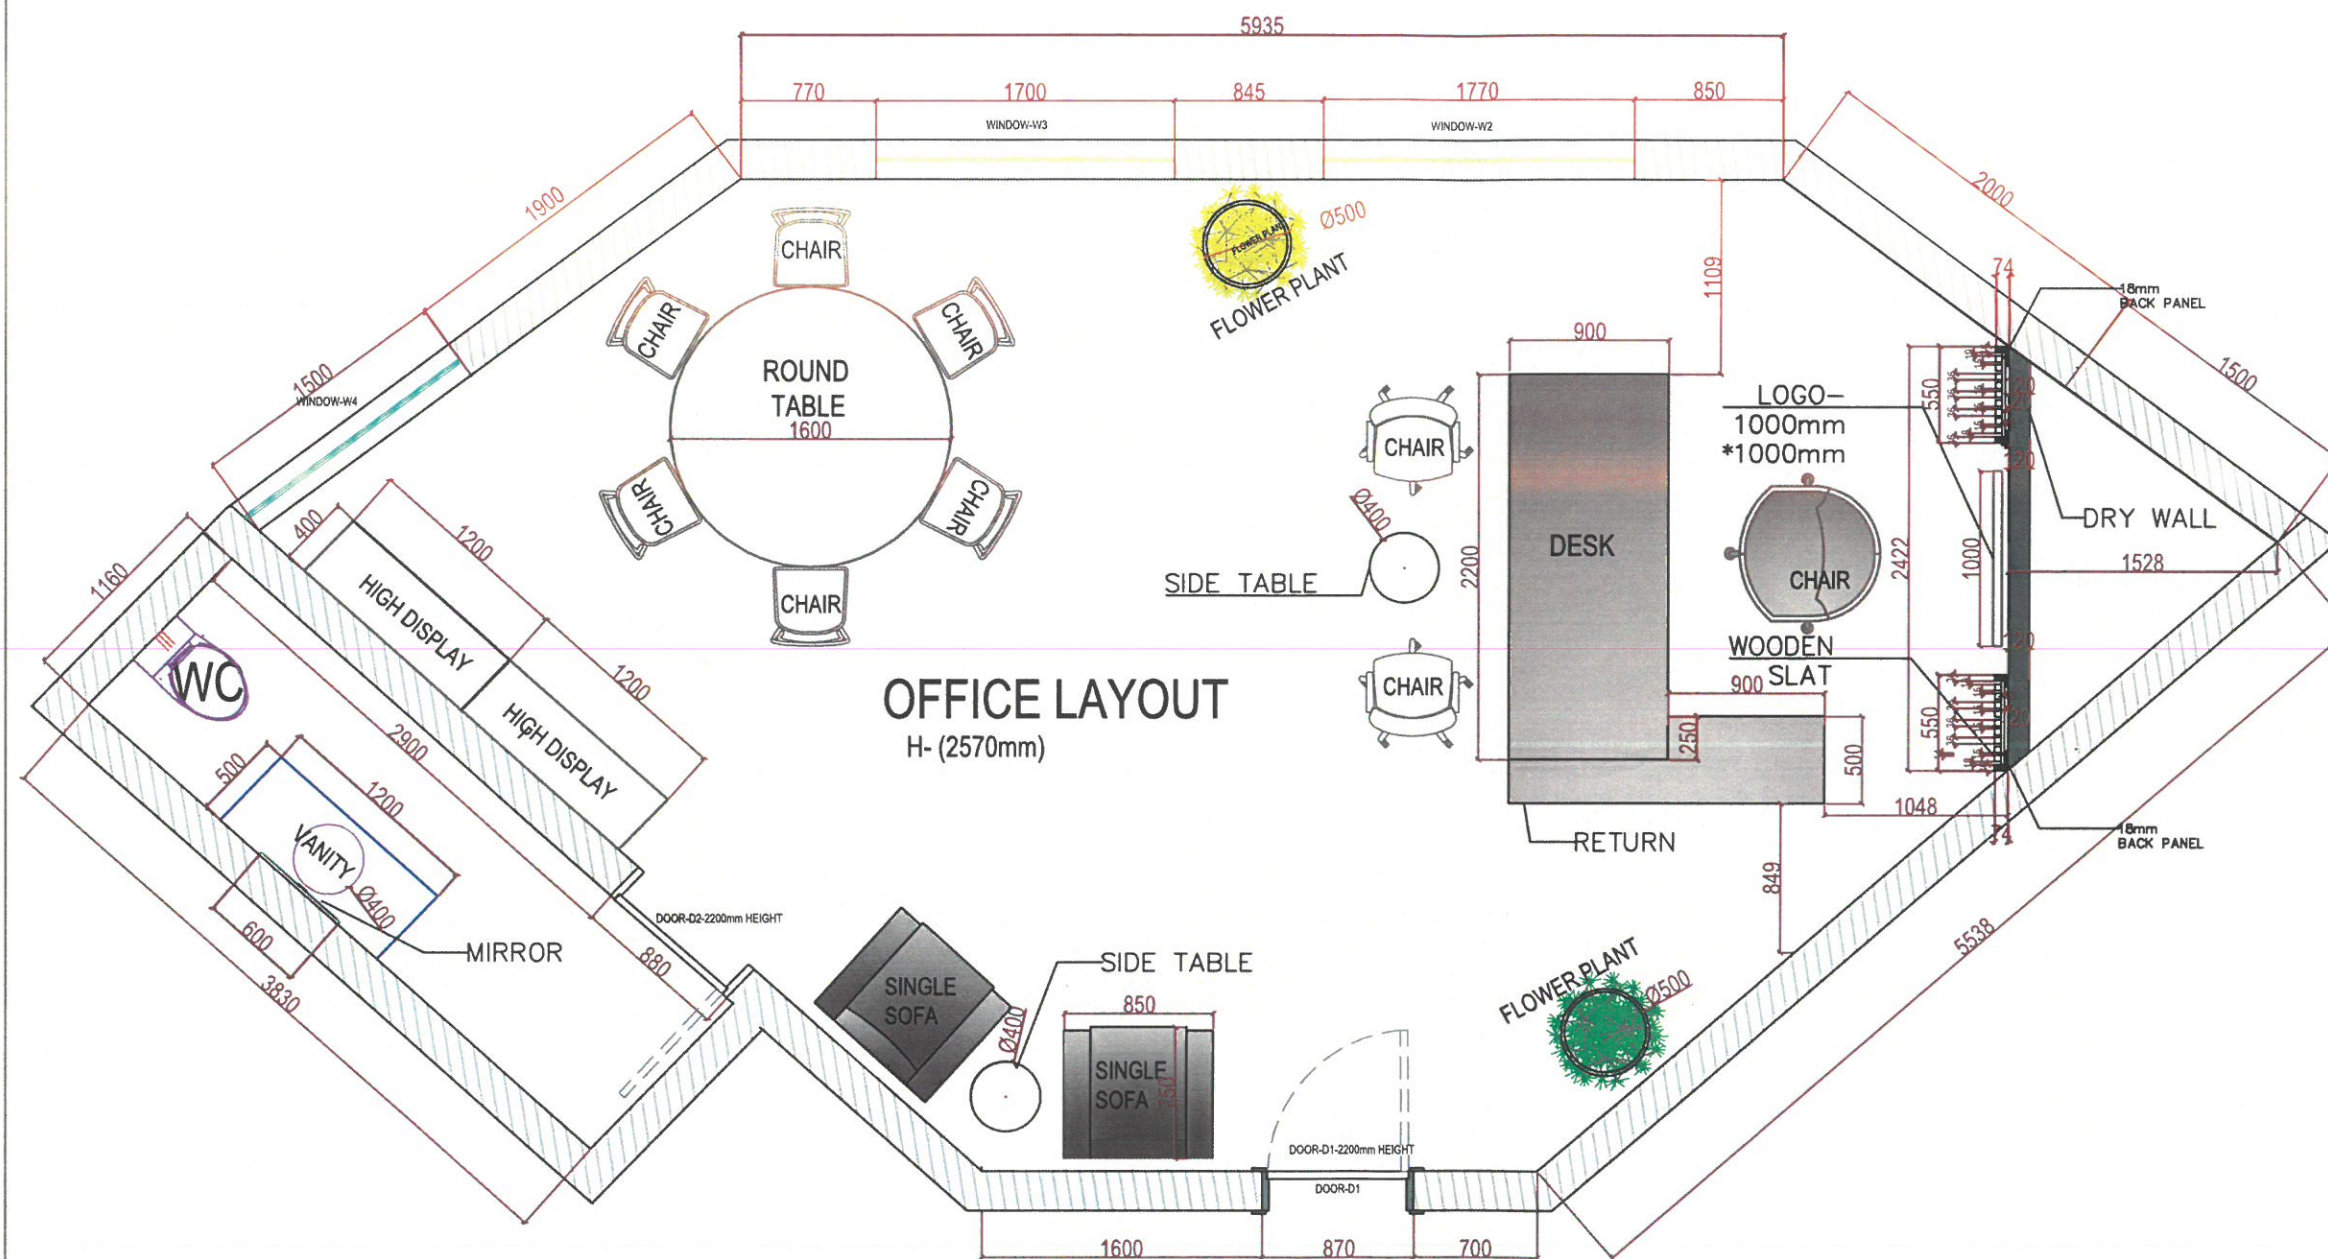



REFERENCE IMAGE

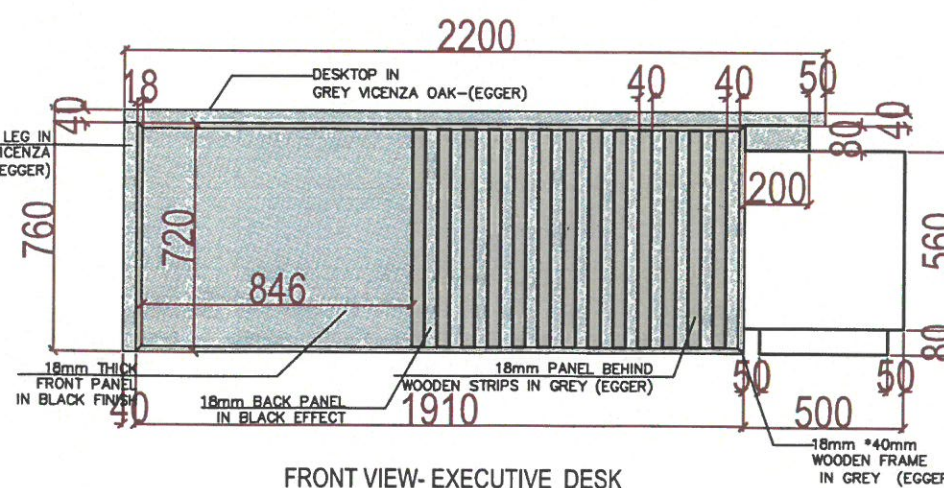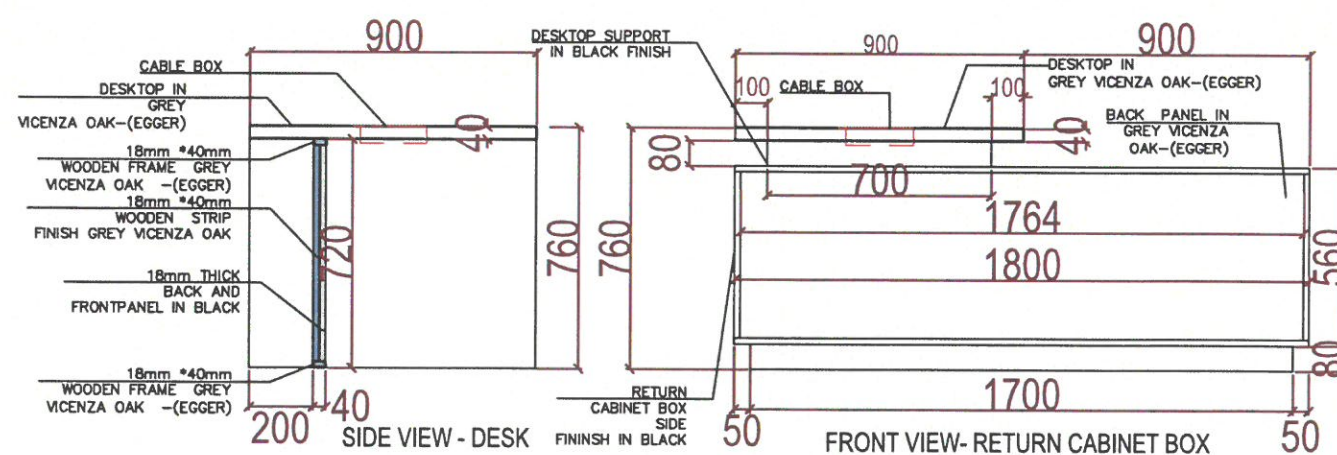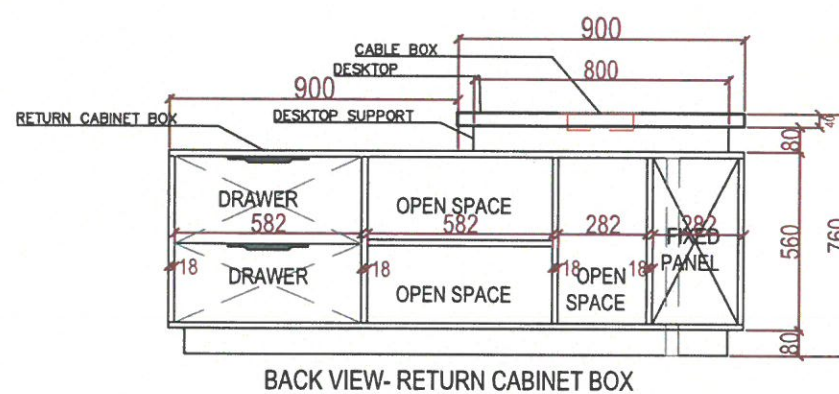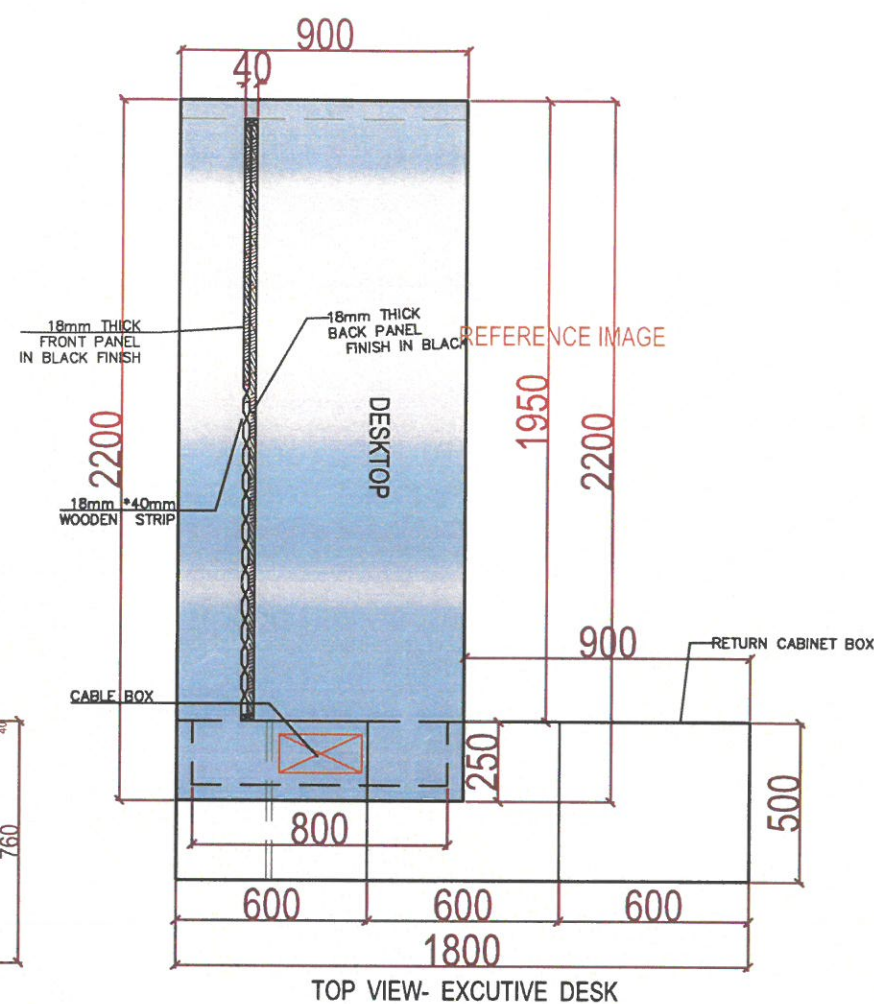

LEGEND

Date	Description
14/07/2025	FOR APPROVAL
16/07/2025	REVISION ONE
18/07/2025	REVISION TWO
19/07/2025	REVISION THREE

For Approval

Project No.	## ##
Scale	A3 = ##
Drawn by	P.lbe
Checked	Samir Barden
Cad File	CAD File

Sheet title
EXECUTIVE DESK
Shop Drawing
PLAN-ELEVATION

Dwg No.

WS-DS-SD-WS-001

No.	3
-----	---

SHEET NO.	1
-----------	---