



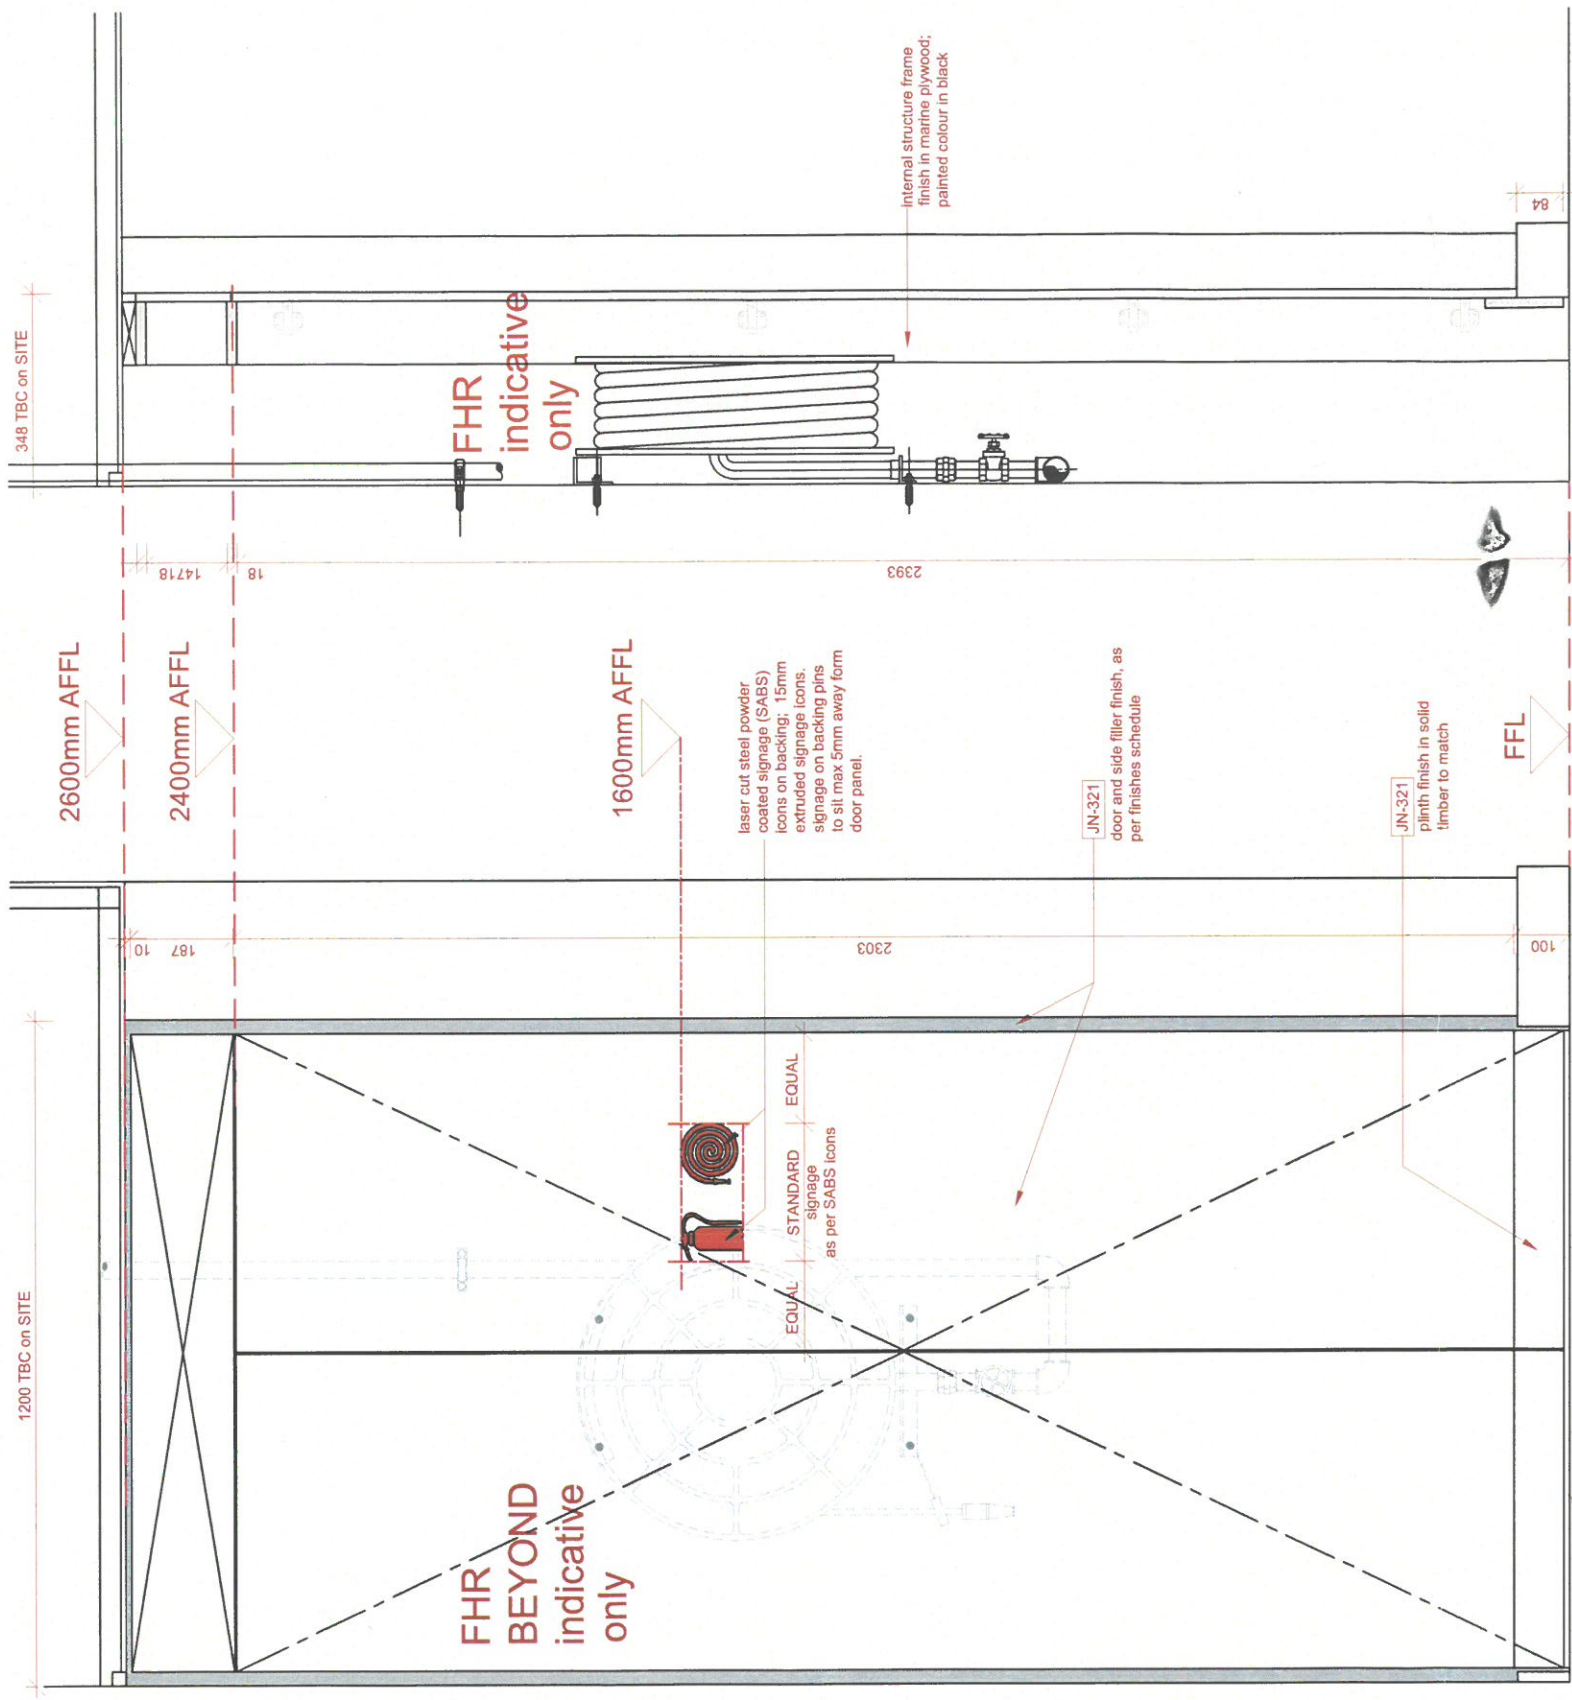




front view
scale 1:10

typical section
scale 1:10

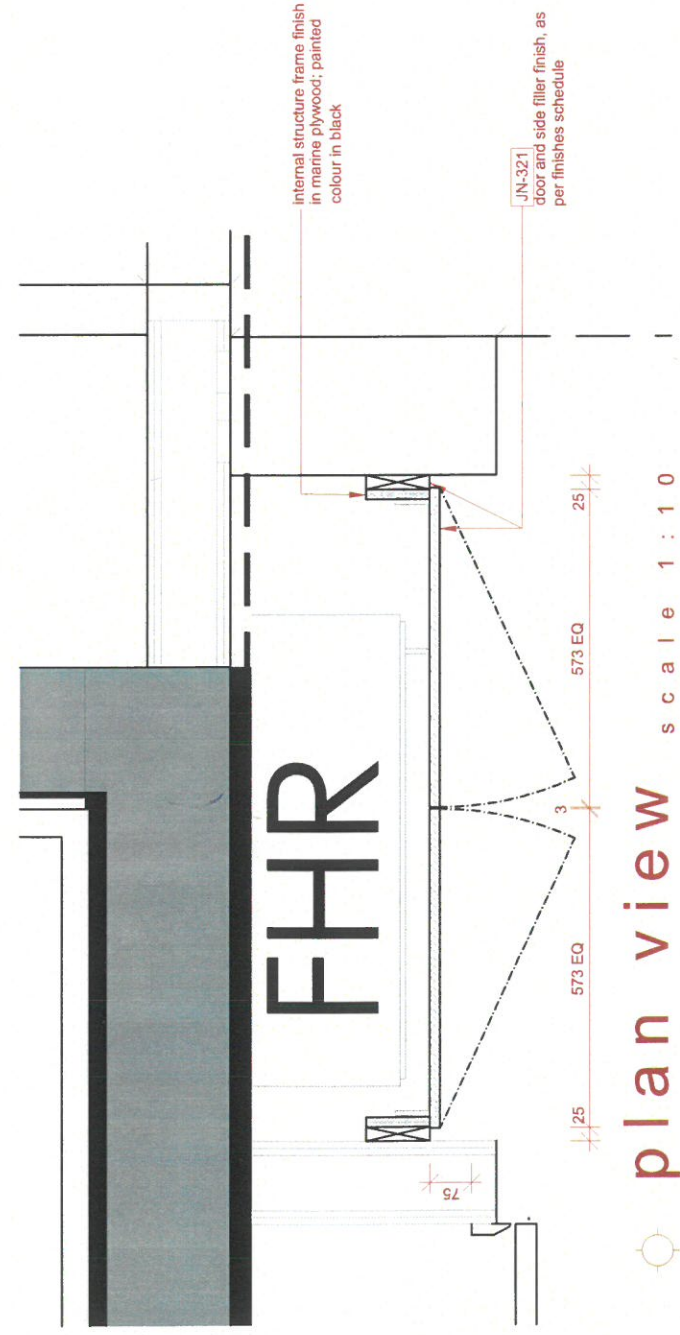

plan view
scale 1:10

TYPICAL FOR ALL

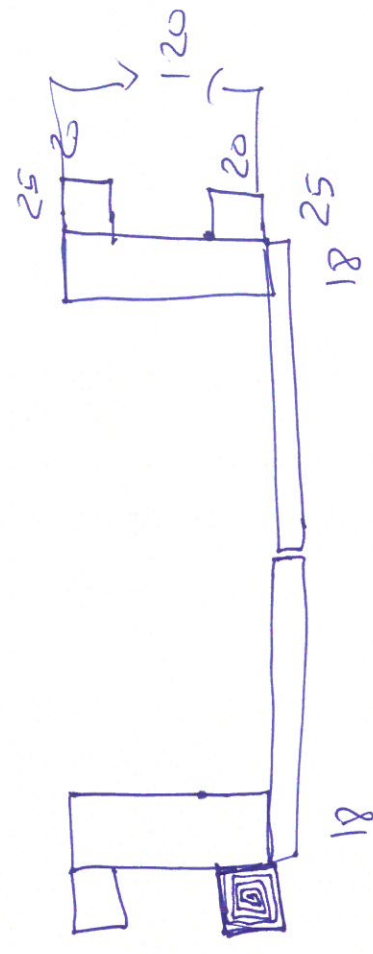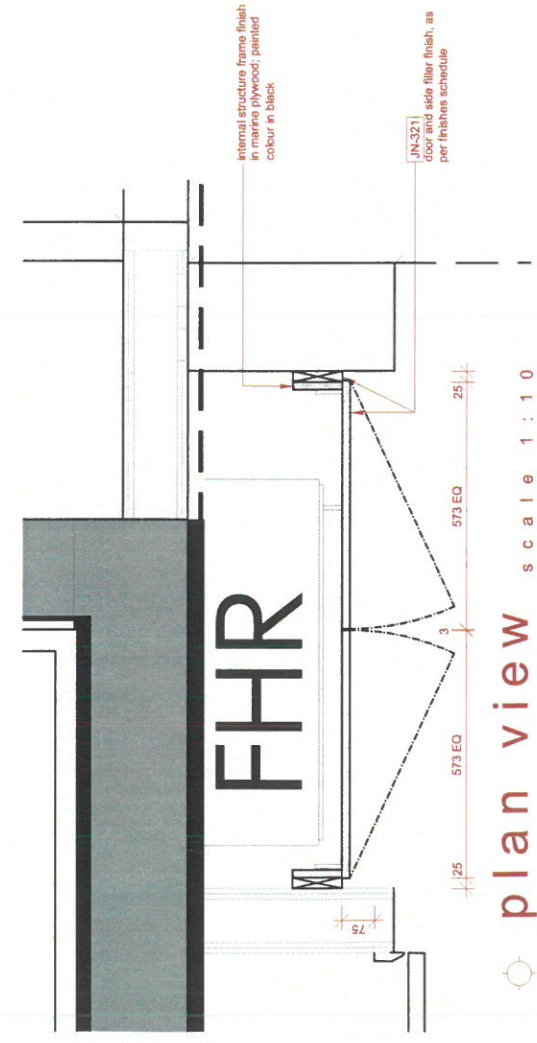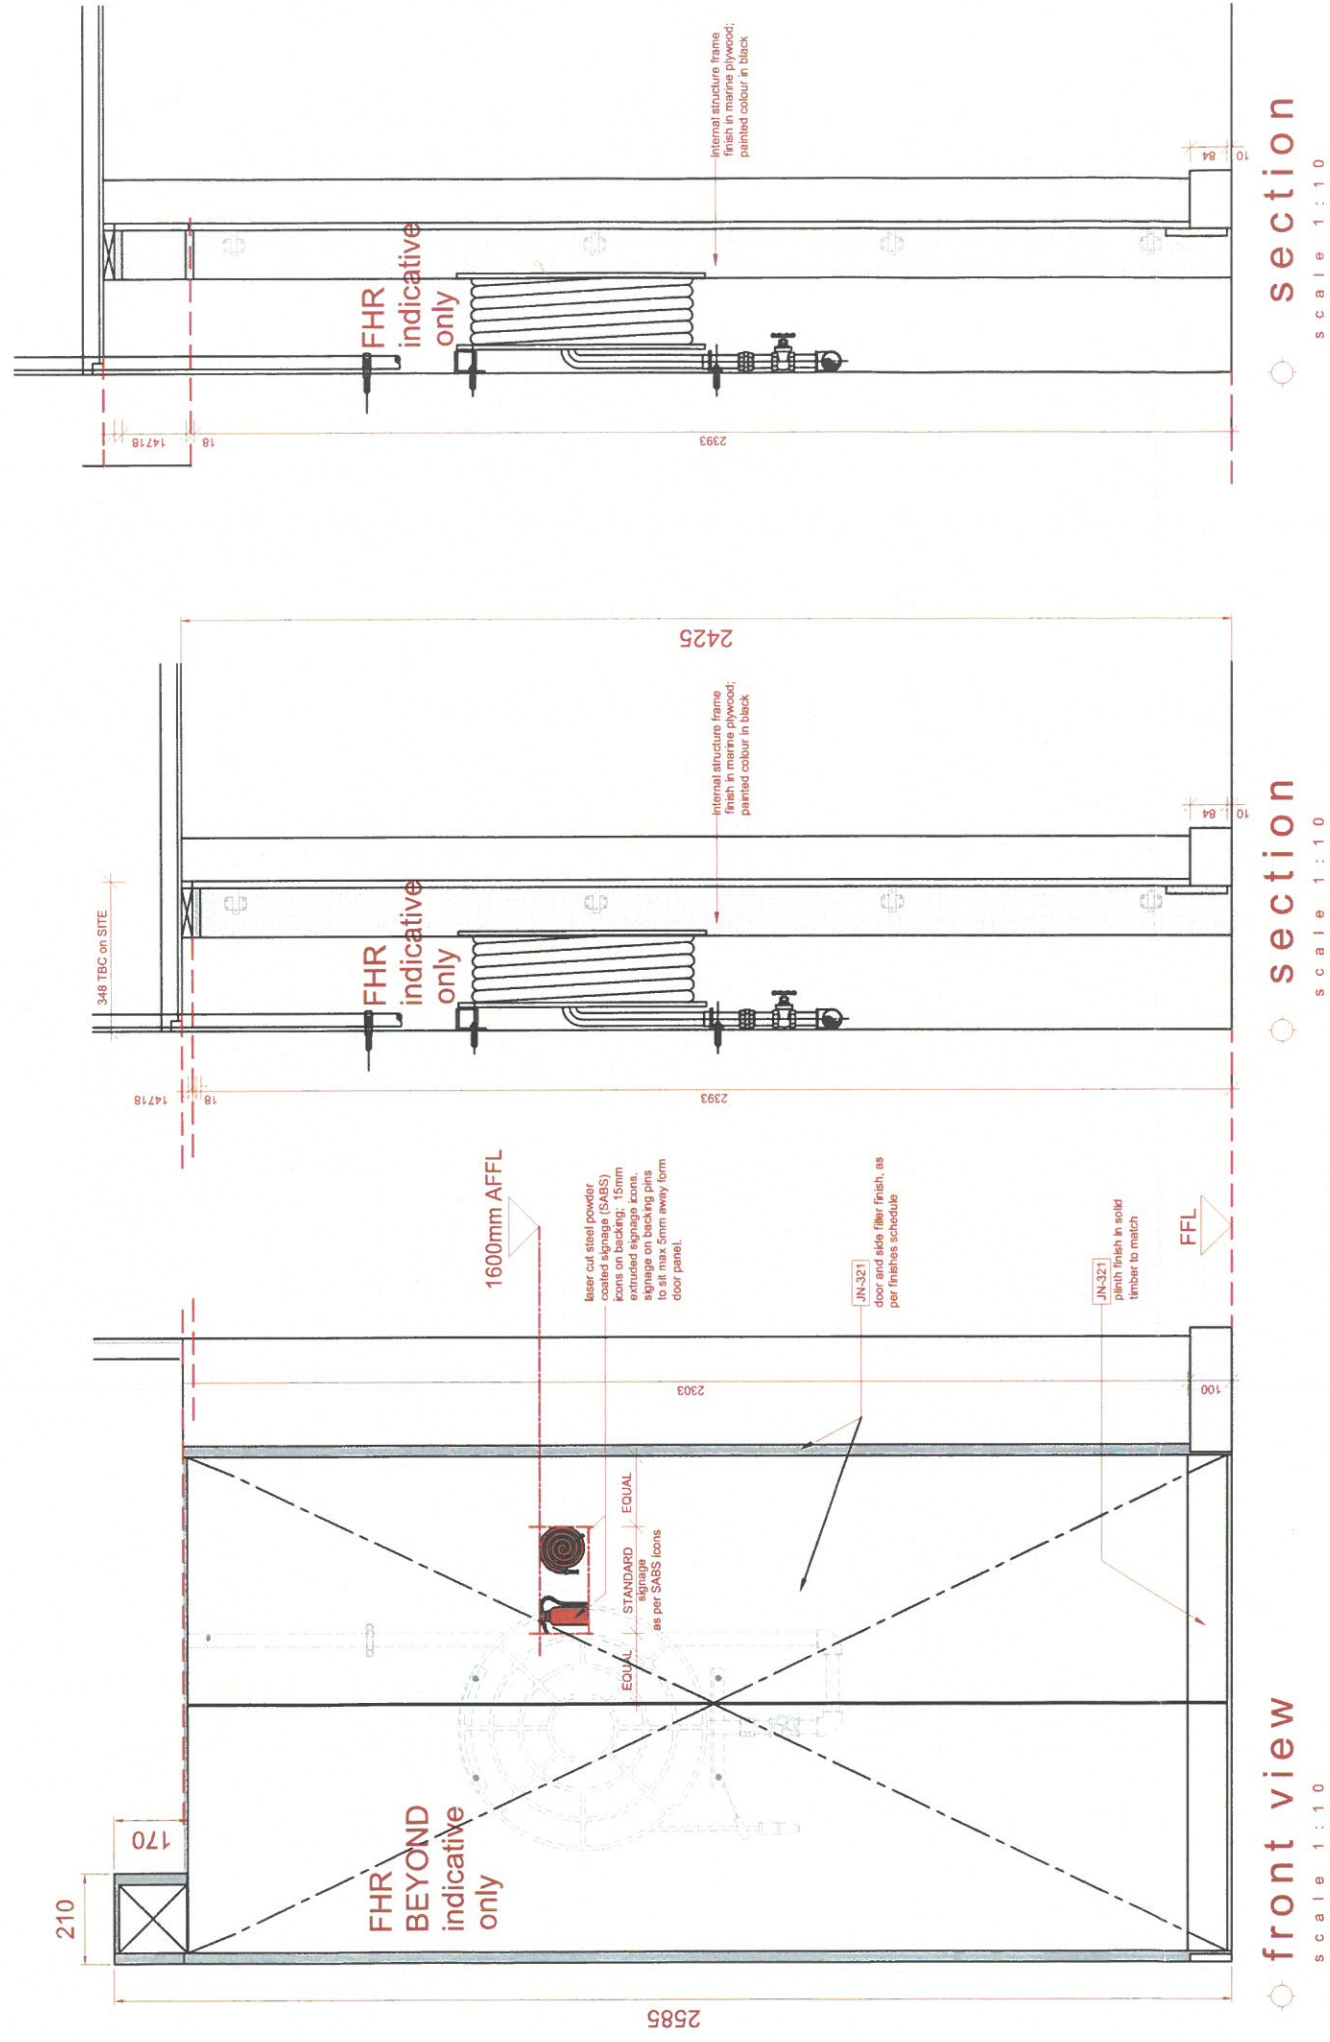

6 FLOOR WING L

