

Interior part of the cabinet to be Concrete flow



PU Doors to medium grey
kronospan (colour to match on
be as close to RAL 7037 as
much as possible)



Doors to be laminate grey -
star wood 159






All ironmongery to be in Stainless Steel or aluminium (profile as seen in EC closet glass doors)



White marble carrara

First Floor

LAUNDRY

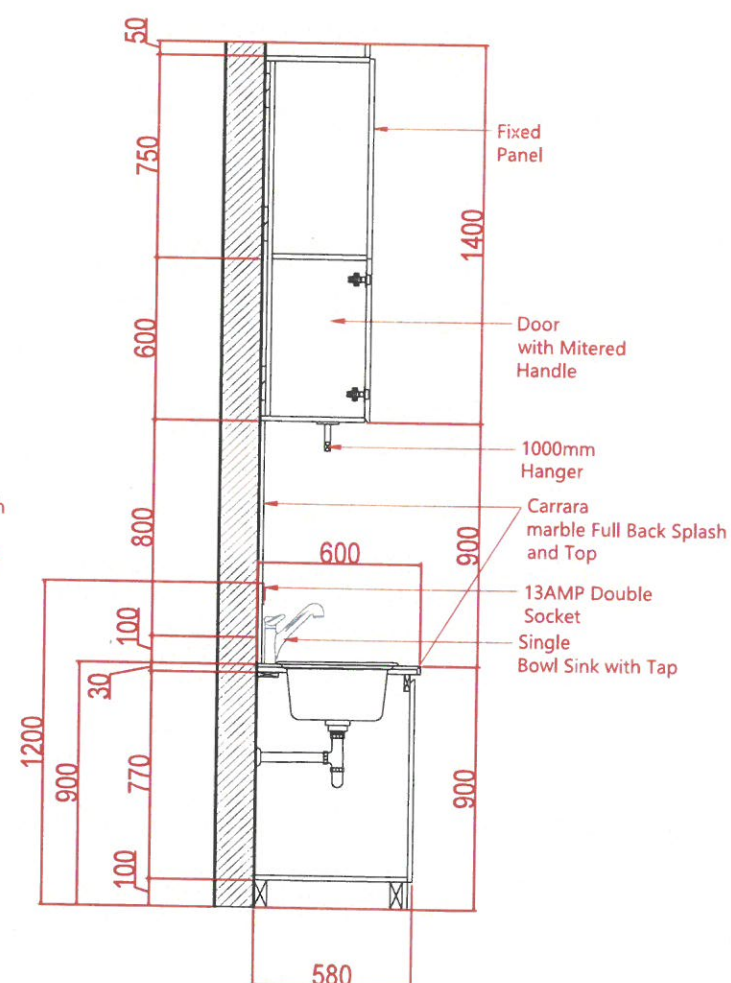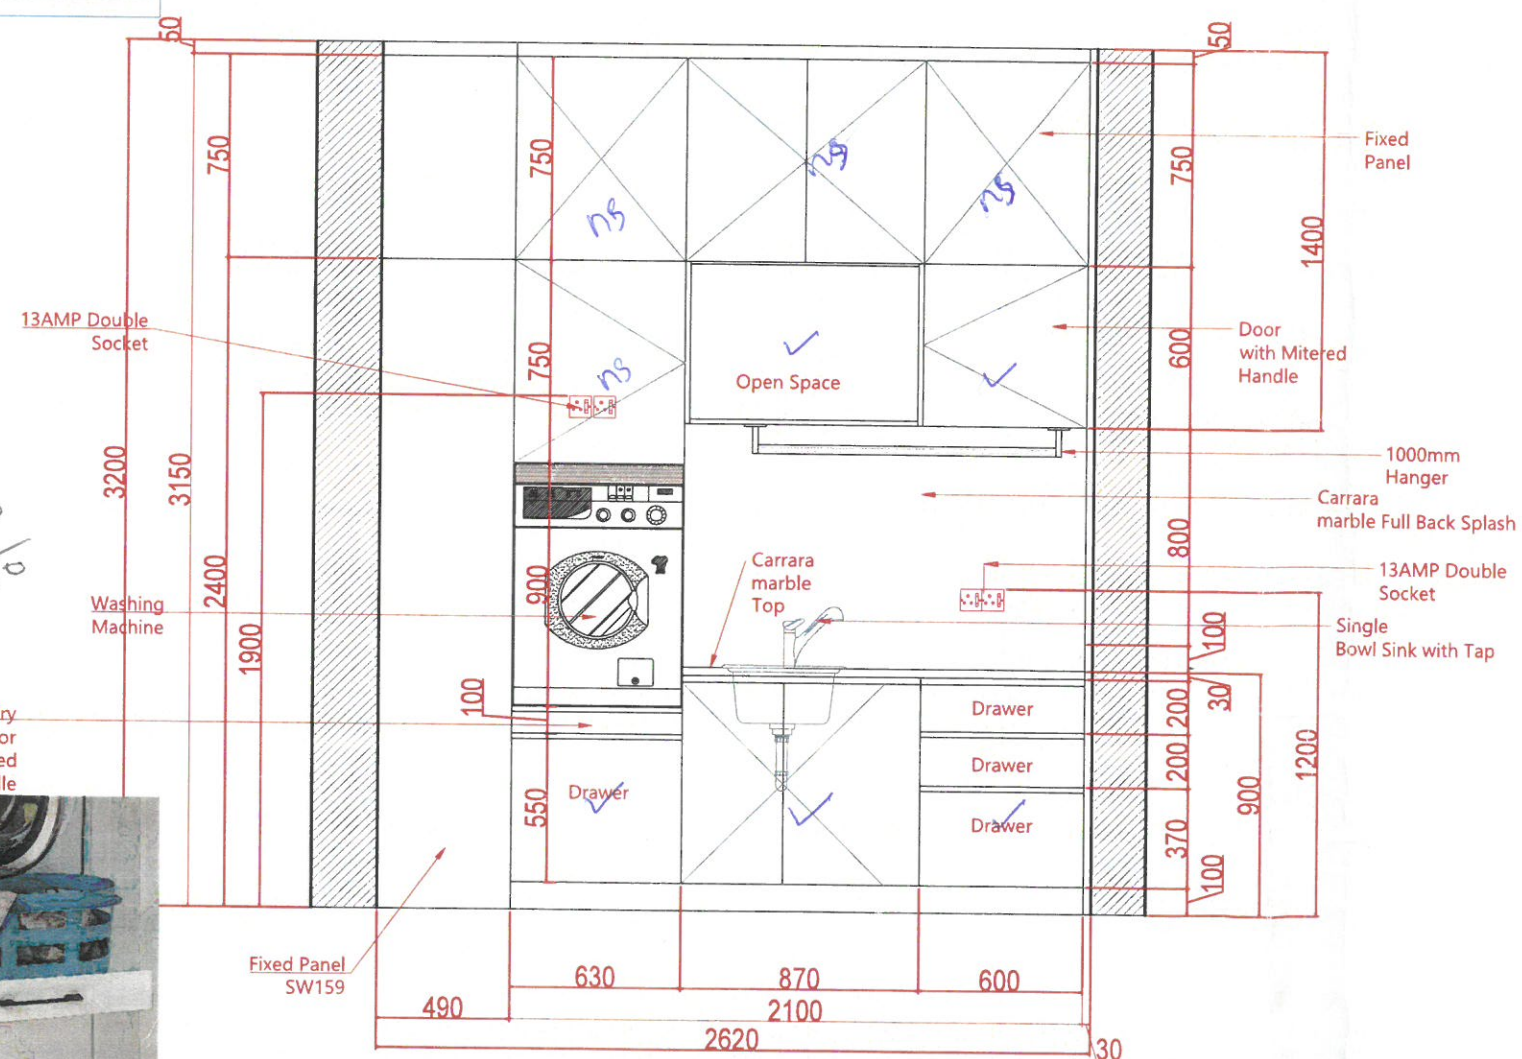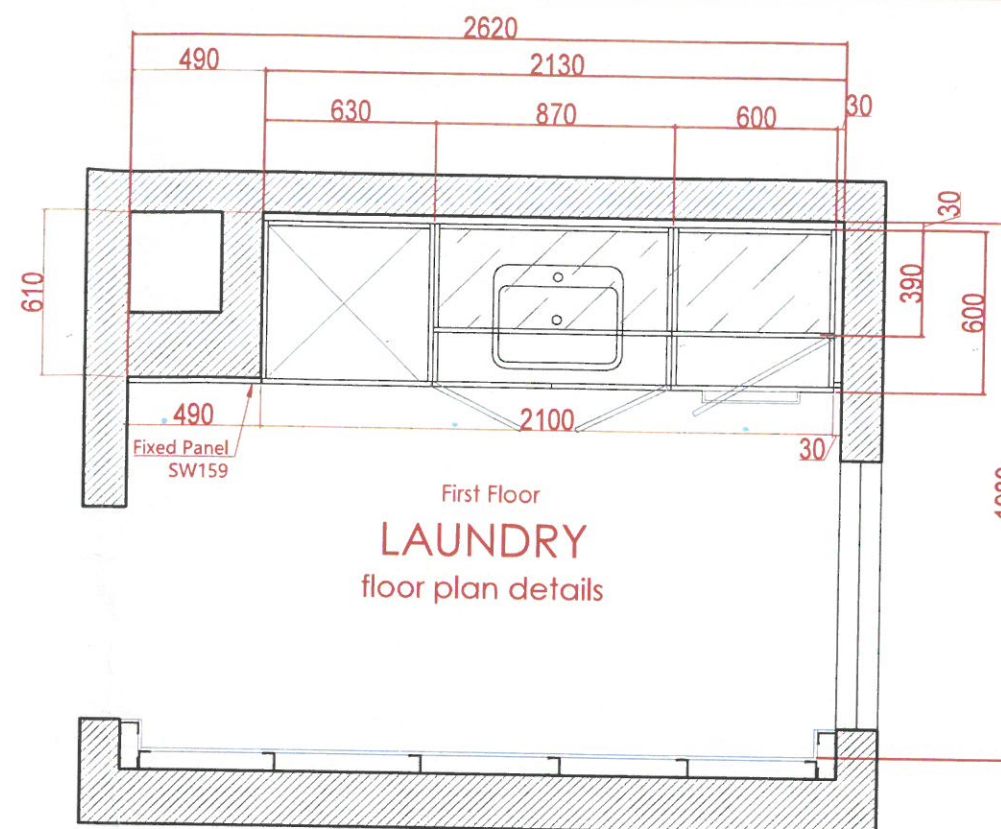

sectional details

front view details

$$\frac{1500 \times 800 \times 30 \text{ m}}{1500 \times 600 \times 30}$$


WOODstyles



www.wood-styles.com

Copyright of designs shown herein is retained by this office.
Authority is required for any reproduction.
© Copyright Wood-styles Ltd.

Nigeria, Lagos +234 80 9037 9888
Email: info@wood-styles.com

Project
DM VILLA

BANANA ISLAND IKOYI, LAGOS

Owner

Date	Description
DSD-V1-ID-18/8/2024	- REV1
DSD-V1-ID-1/3/2025	- REV2
DSD-V1-ID-30/6/2025	- REV3



FOR APPROVAL

Project No. : —
Scale : N/A
Drawn by : OBJ
Checked : OBJ
Cad File : CAD_FILE


Sheet title

First Floor
LAUNDRY

Dwg No.




WS-DS-SD-DM-007

No. SHEET 1

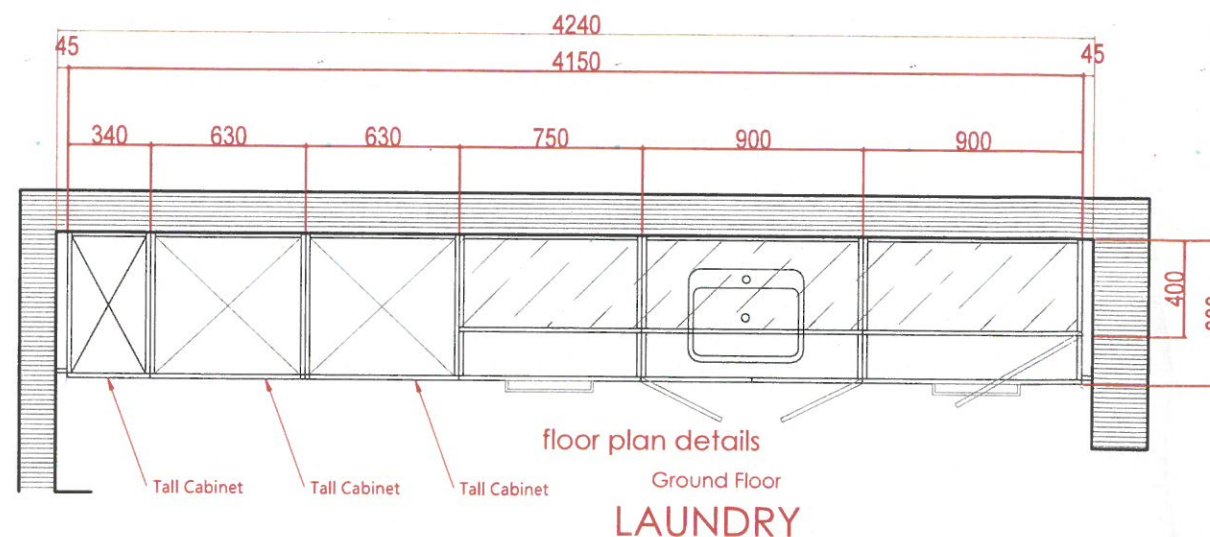

Ground Floor

LAUNDRY

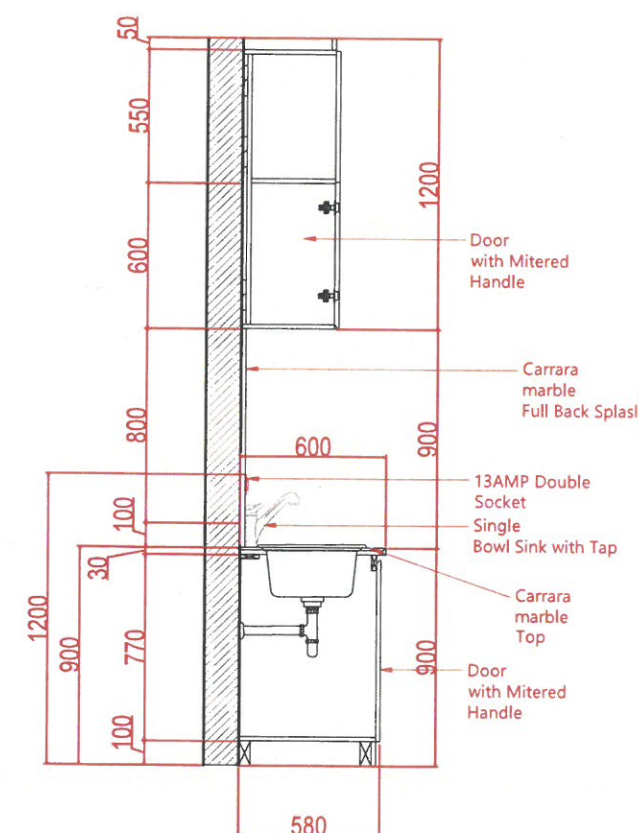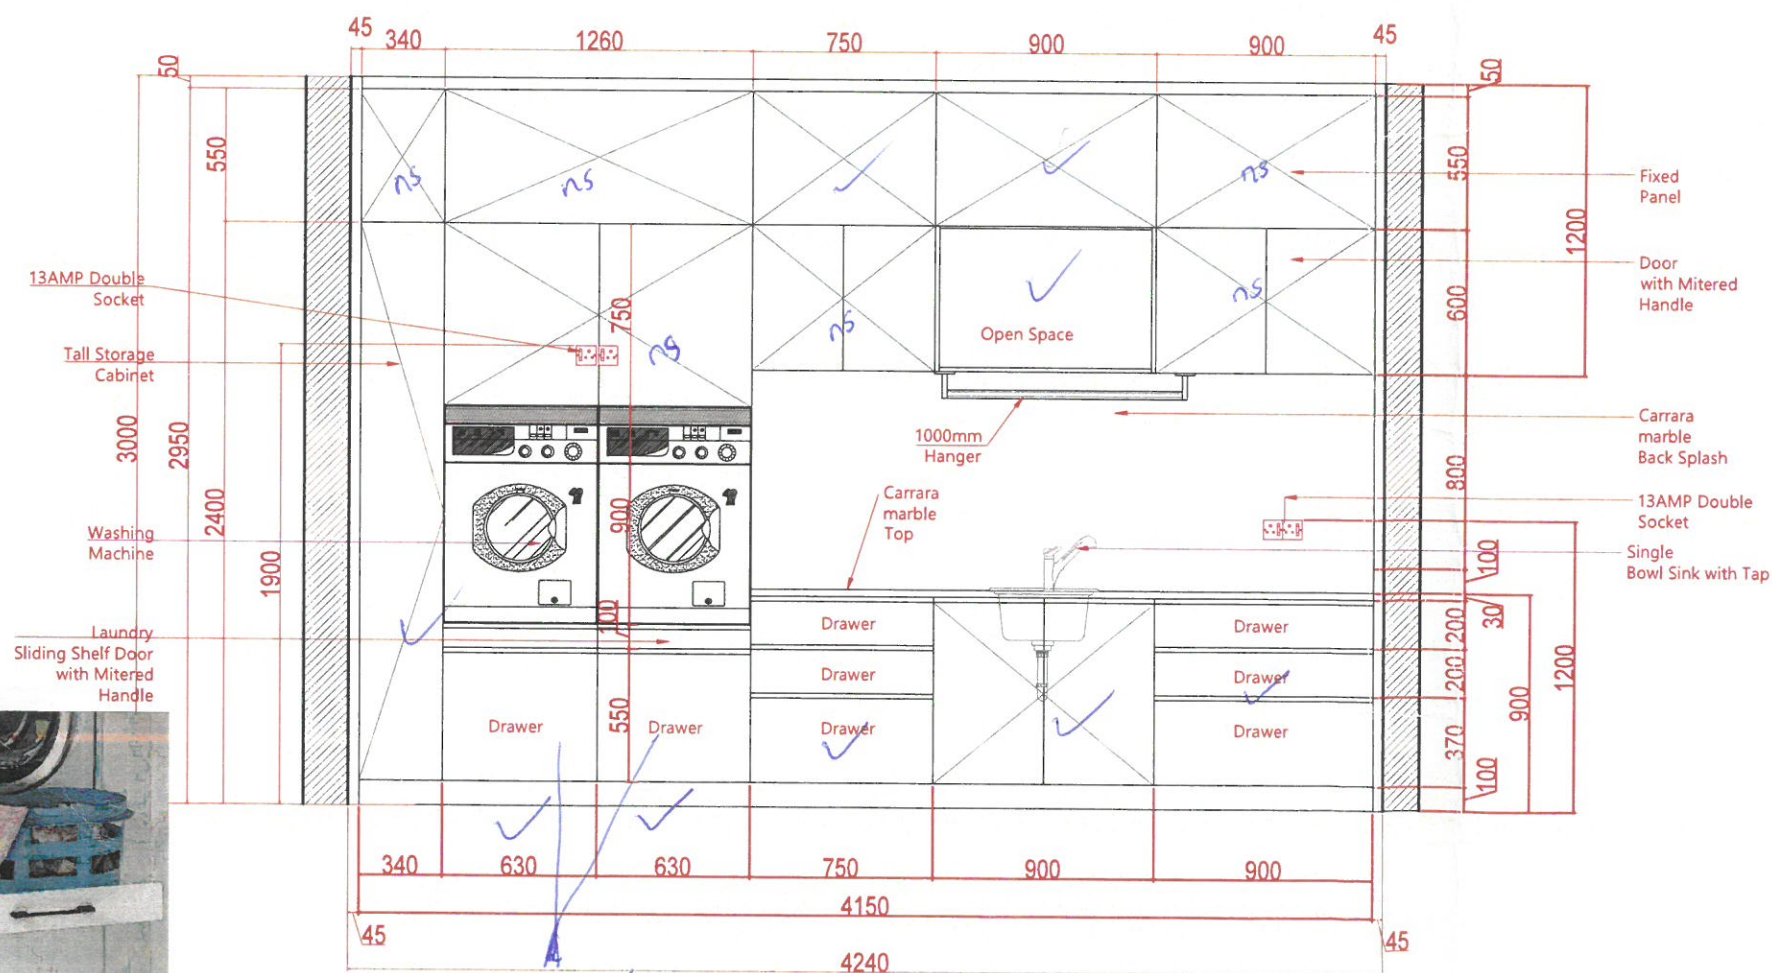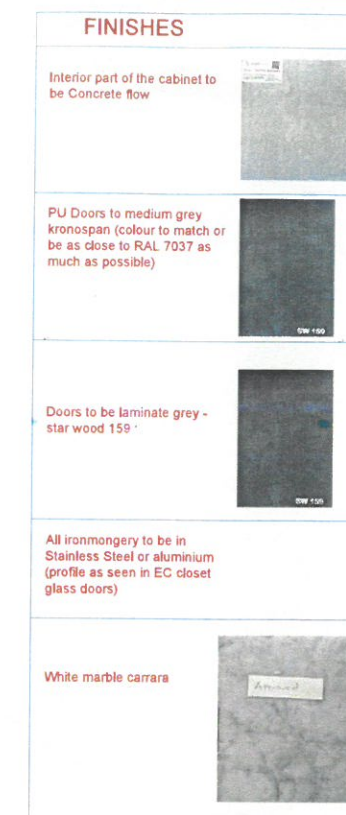
$$\begin{array}{r} 1800 \\ 750 \\ \hline 2550 \end{array}$$

2600X 800X 30 - 1
~~2600X 600X 30 - 1~~



WOODstyles



www.wood-styles.com

Copyright of designs shown herein is retained by this office.
Authority is required for any reproduction.
© Copyright Wood-styles Ltd.

Nigeria, Lagos +234 80 9037 9888
Email: info@wood-styles.com

Project
DM VILLA

BANANA ISLAND IKOYI. LAGOS

Owner

Date	Description
DSD-V1-ID-18/8/2024	- REV1
DSD-V1-ID-1/3/2025	- REV2
DSD-V1-ID-30/6/2025	- REV3



FOR APPROVAL

Project No. : —
Scale : N/A
Drawn by : OBJ
Checked : OBJ
Cad File : CAD_FILE

Sheet title

Ground Floor
LAUNDRY

Dwg No.	No.
WS-DS-SD-DM-008	

No.

SHEET 1