


58,9 58,9 58,9 58,9 59,2 59,2 58,9 58,9 58,9 58,9

FRONT VIEW- GEOMETRIC-CLADDING- (D1)

50,2 (66 59,2)

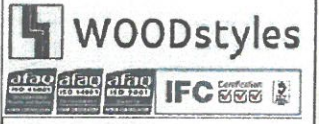

www.wood-styles.com

Copyright of designs shown herein is retained by this office. Authority is required for any reproduction. © Copyright Wood-styles Ltd.

Nigeria, Lagos +234 80 9037 9888

Email: info@wood-styles.com

Project

EGGER SHOWROOM

NG-Lagos-V/ISLAND

Owner

LEGEND

17/10/2024

22/10/2024

28/10/2024

For Approval

Project No. : ##-##-##

Scale : A3 = ###

Drawn by : P.lbe

Checked : Samir Barder

Cad File : CAD File

Sheet title



PLAN -FRONT VIEW

Shop Drawing

D1

Dwg No. WS-DS-SD-EG-004

No. 1

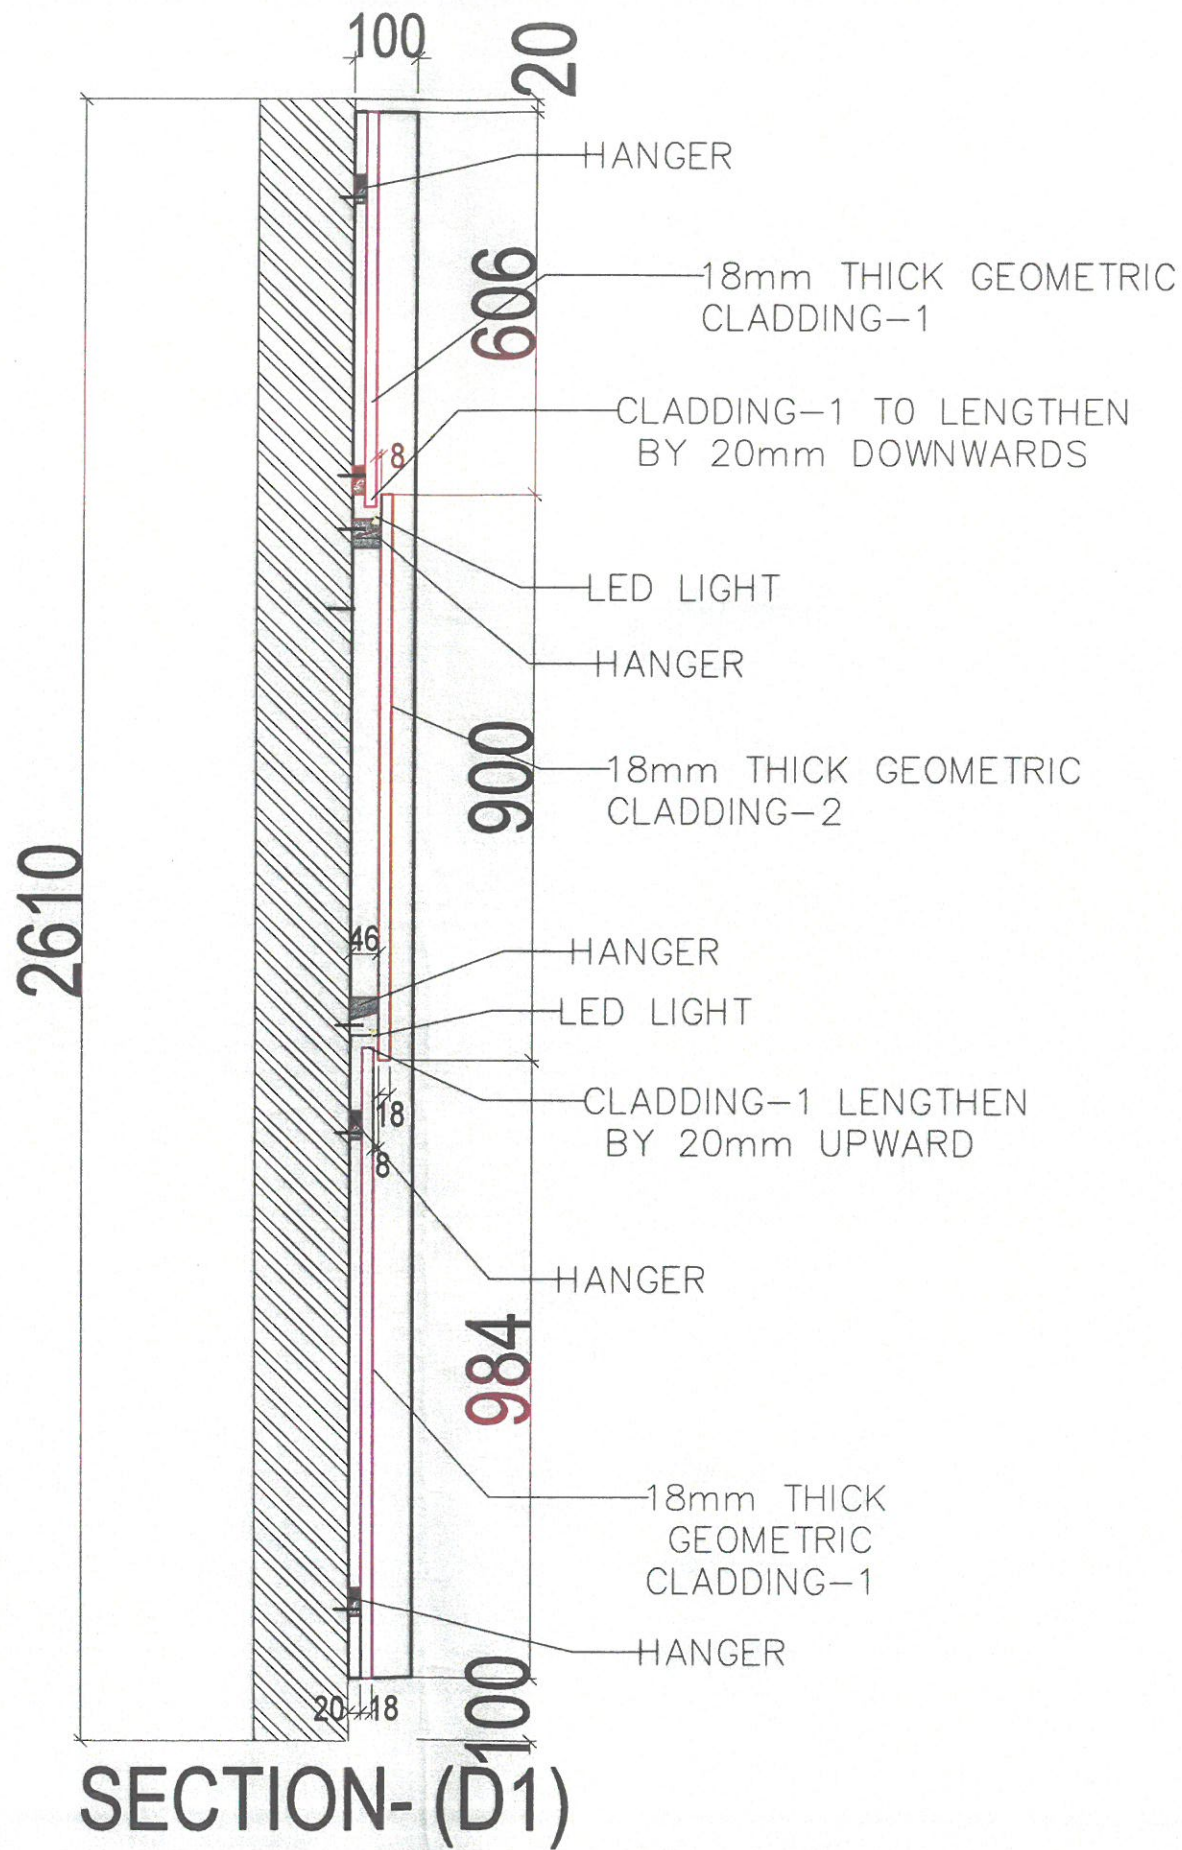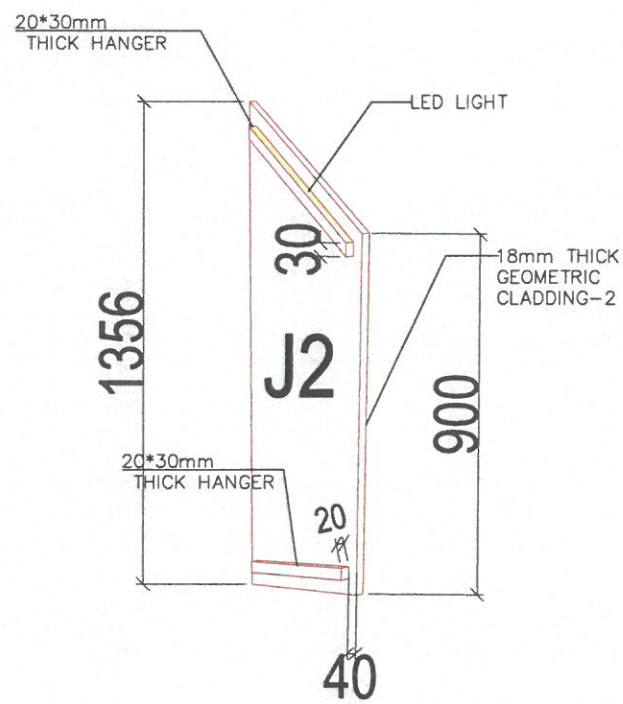

LEGEND

17/10/2024
 22/10/2024
 28/10/2024



For Approval

Project No. : ##-###-###
 Scale : A3 = ###
 Drawn by : P.lbe
 Checked : Samir Barder
 Cad File : CAD File

Sheet file
SECTION
Shop Drawing
D1

Dwg No. WS-DS-SD-EG-004

No. **1**

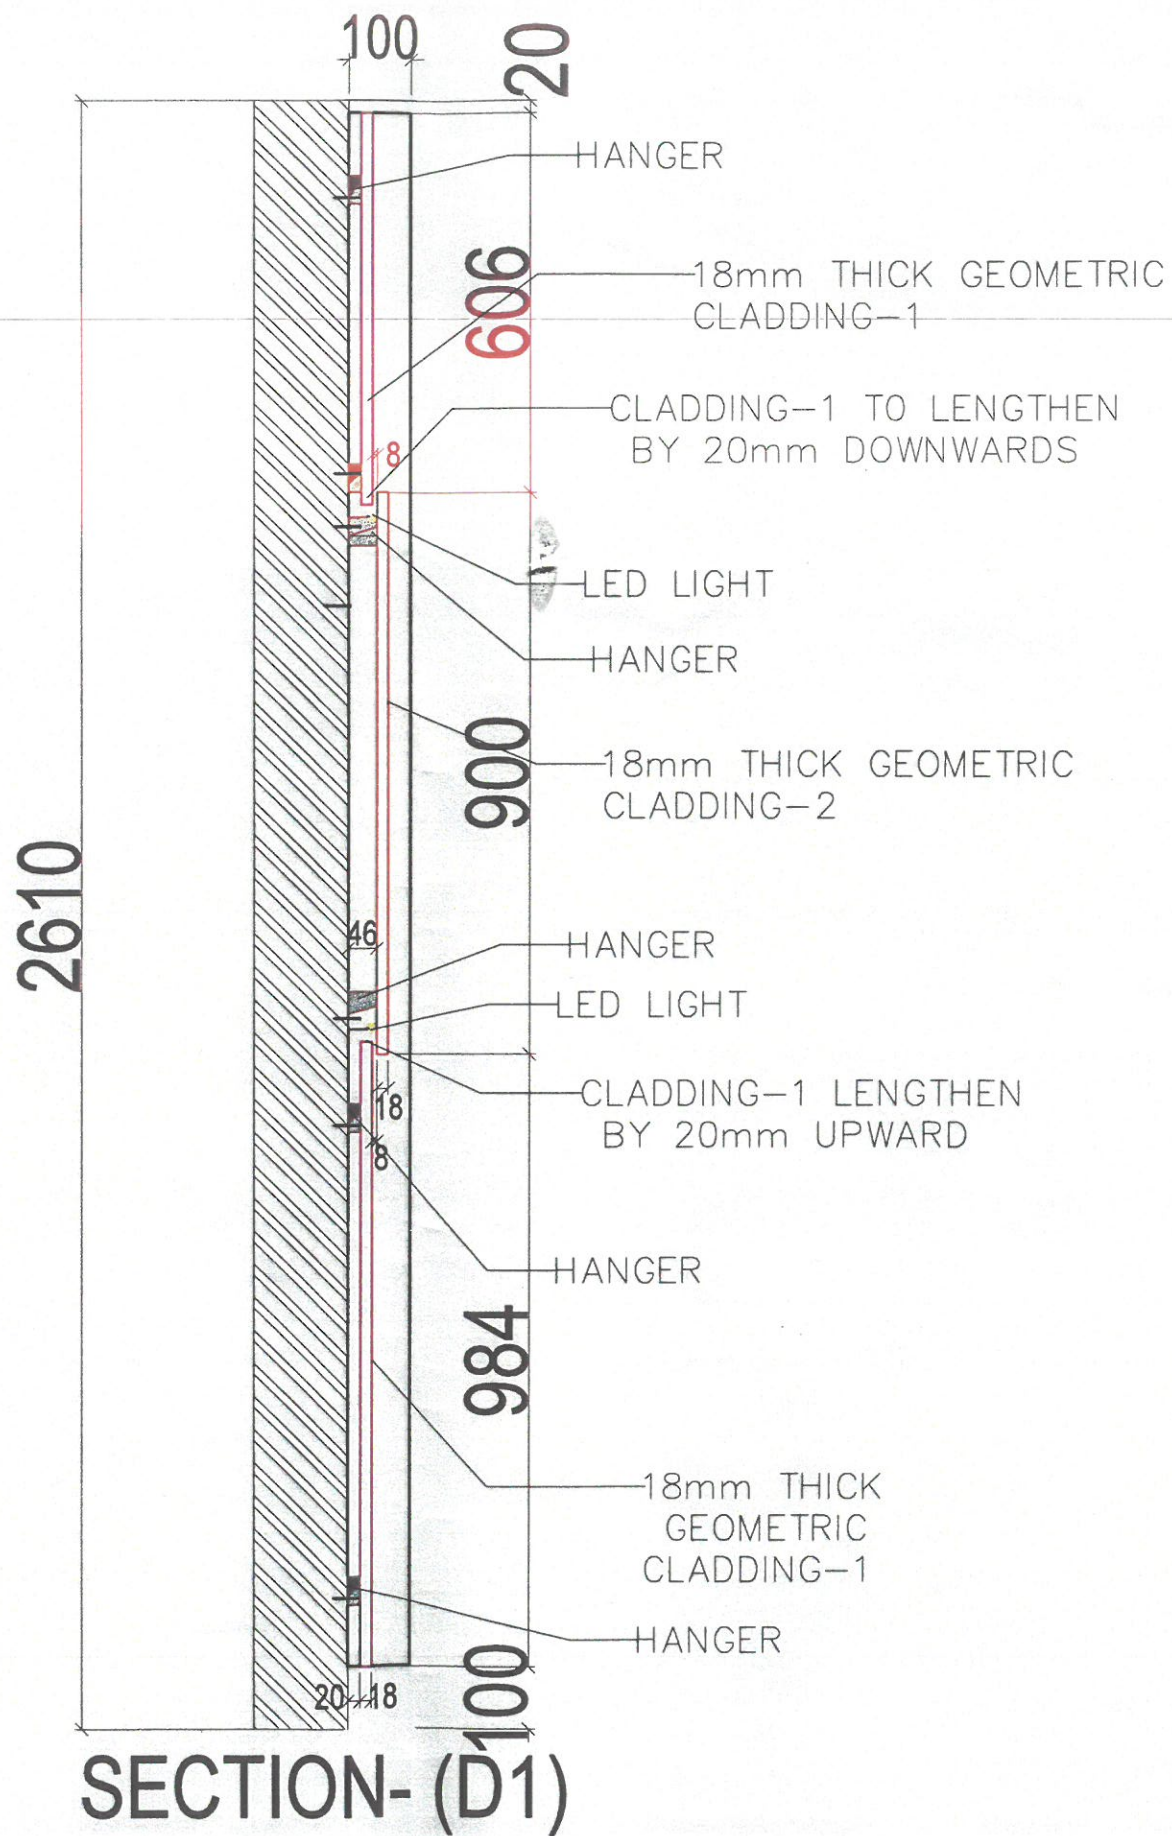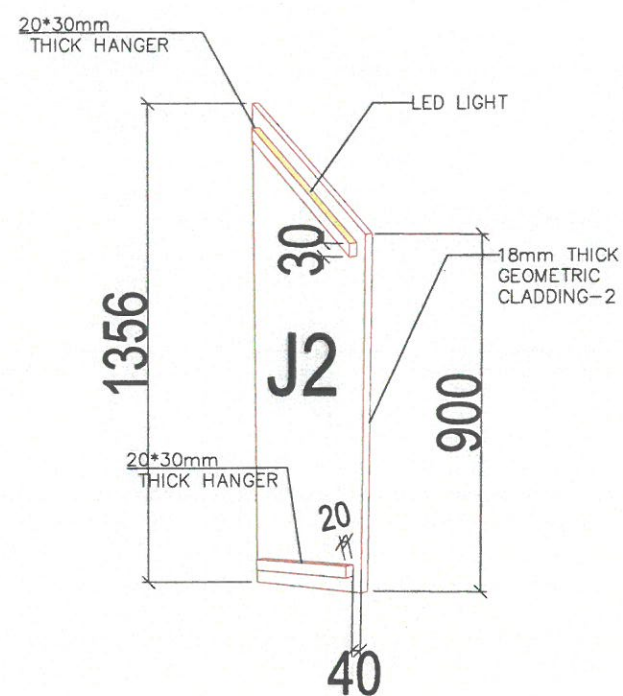

SECTION-(D1)

LEGEND

17/10/2024
 22/10/2024
 28/10/2024
 29/11/2024
 07/12/2024

For Approval

Project No. : ##-###-###
 Scale : A3 = ###
 Drawn by : P.lbe
 Checked : Samir Barber
 Cad File : CAD File

Sheet title
SECTION
Shop Drawing
D1

Dwg No. WS-DS-SD-EG-004
 No. **1**