






CABINET FINISH  
F900  
METALLIC INOX

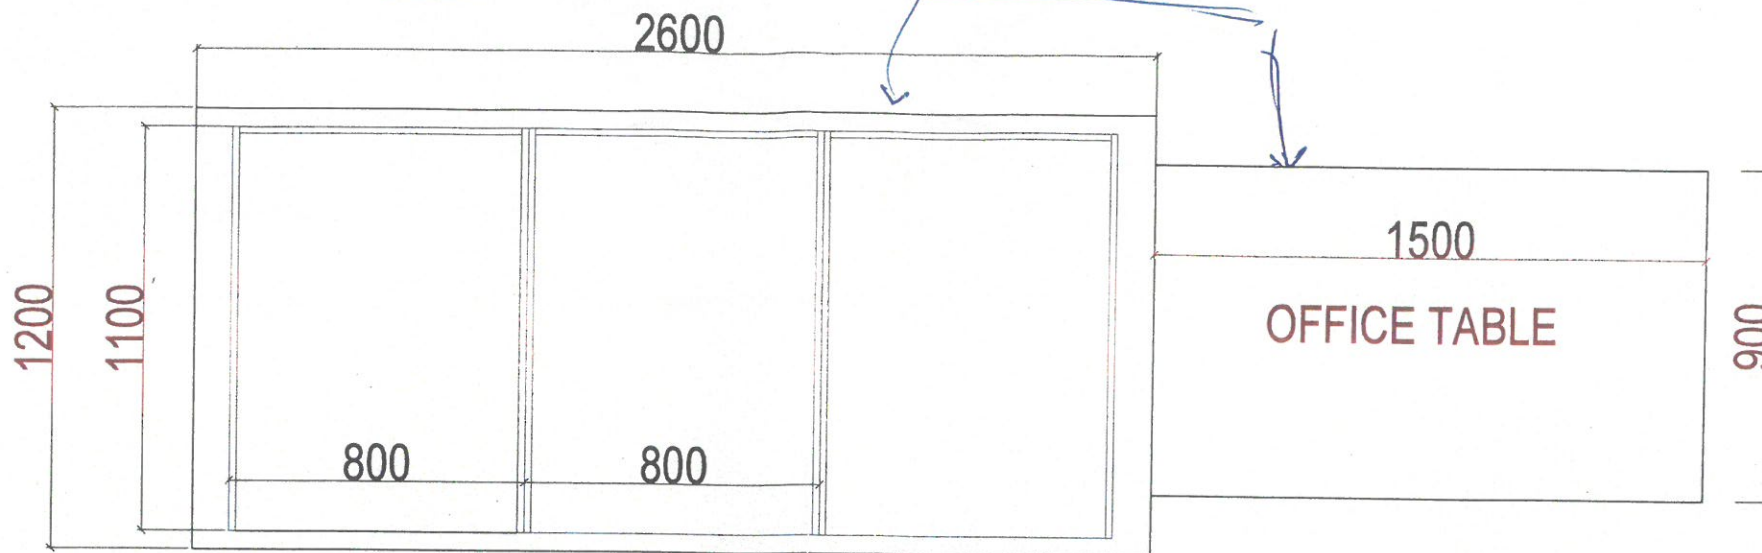

TOP VIEW-HALL ISLAND

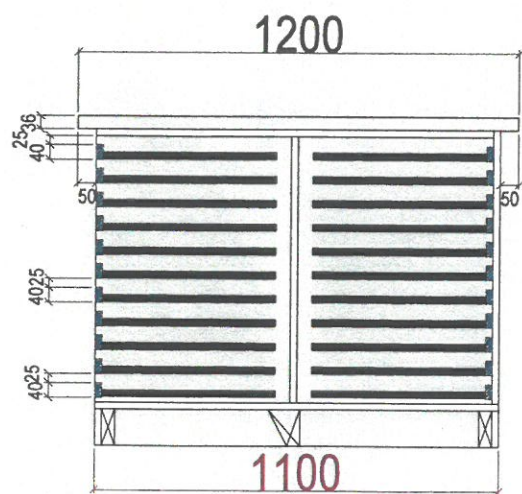

SIDE VIEW

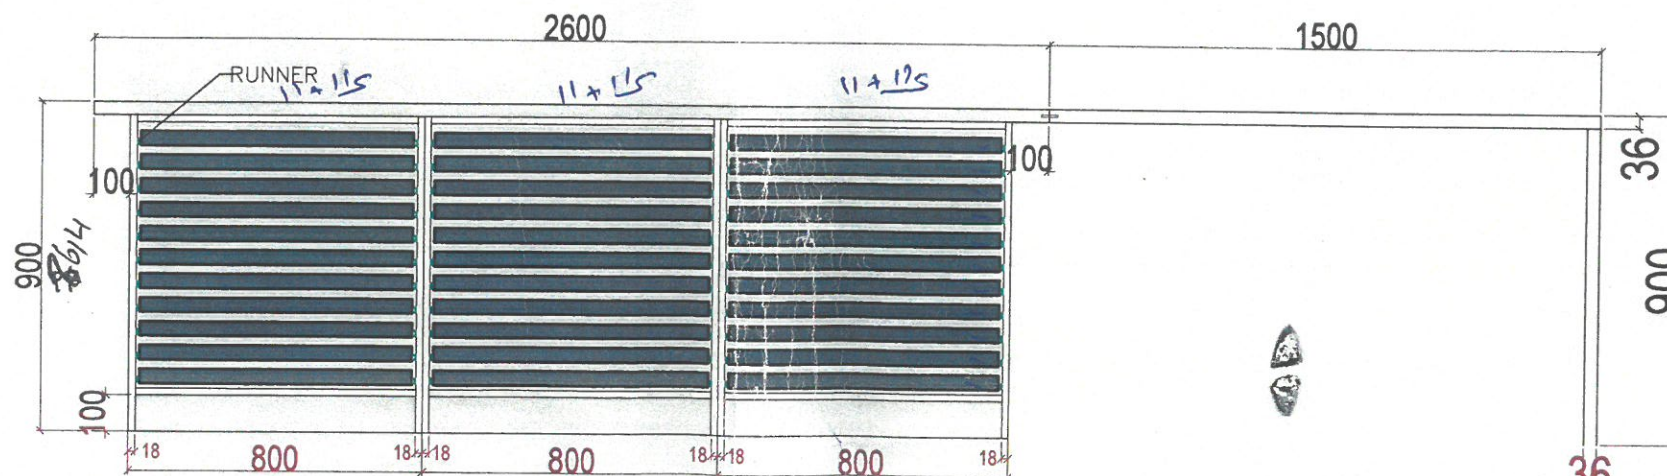

FRONT VIEW-HALL ISLAND 7614

FRONT VIEW-OFFICE TABLE



www.wood-styles.com

Copyright of designs shown herein is retained by this office. Authority is required for any reproduction. © Copyright Wood-styles Ltd.

Nigeria, Lagos +234 80 9037 9888  
Email: info@wood-styles.com

Project  
EGGER SHOWROOM  
NG-Lagos-V/ISLAND

Owner

LEGEND

17/10/2024  
17/10/2024  
28/10/2024

For Approval

Project No. : ##-###-###  
Scale : A3 = ###  
Drawn by : P.lbe  
Checked : Samir Barder  
Cad File : CAD File

Sheet title  
FRONT VIEW  
Shop Drawing  
HALL ISLAND

Dwg No. WS-DS-SD-EG-003 No. 1