

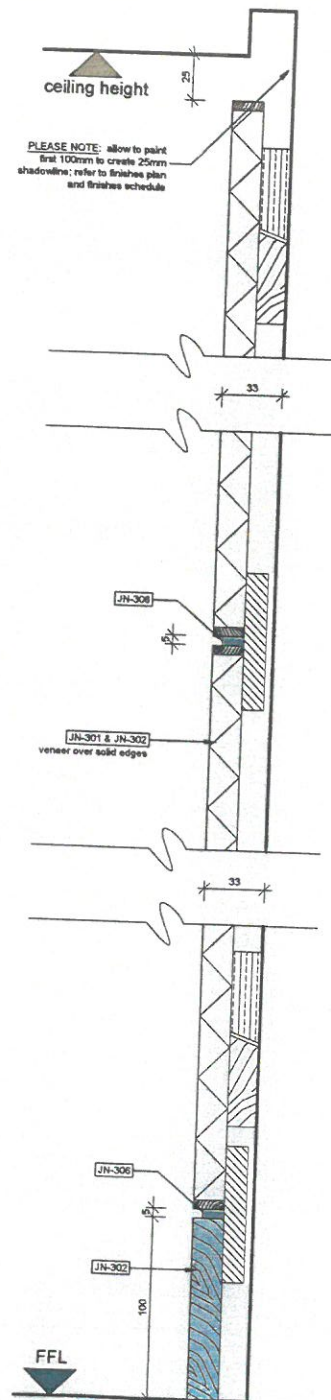
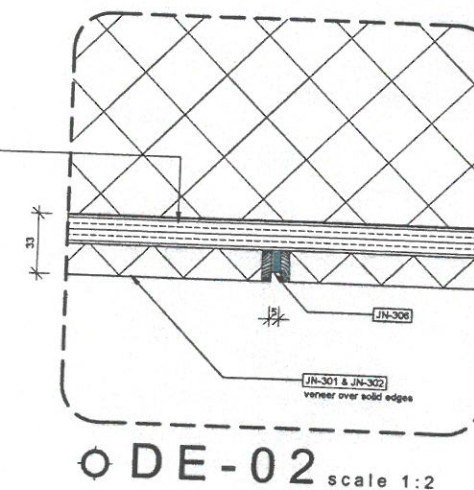


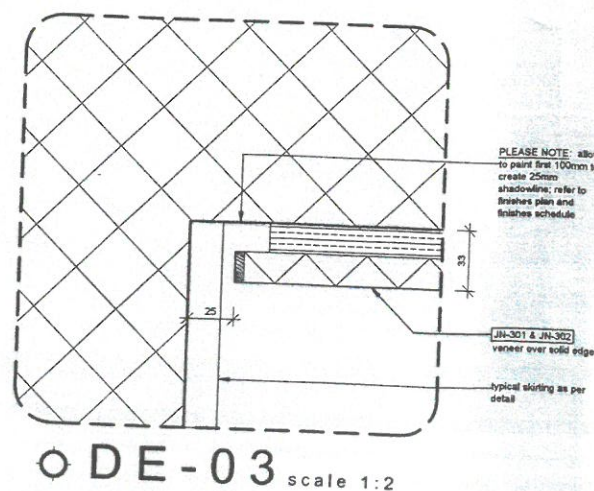

○ typical section
scale 1:2

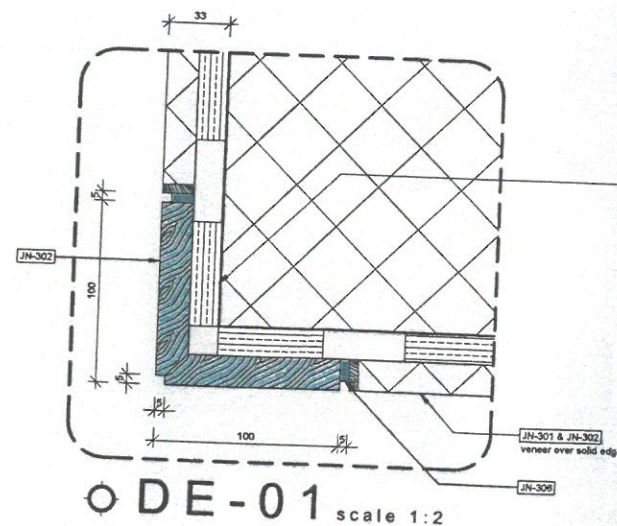

GENERAL NOTE:

1. MANUFACTURER TO SUBMIT SHOP DRAWING FOR APPROVAL.
2. ALL MATERIALS TO BE USED ACCORDINGLY TO MANUFACTURER'S SPECIFICATION.
3. NOTE ALL FINISHES ARE TO BE AS PER APPROVED SAMPLE.
4. ALL JOINERY TO RECEIVE FINAL FINISH PRIOR TO INSTALLATION OF HINGES, RUNNERS & OTHER IRONMONGERY.
5. TRANSPARENT SILICONE PADS (TO APPROVED SAMPLE) TO ALL DOORS & DRAWERS - TO BE CONFIRMED.
6. OPERATOR TO CONFIRM FINAL SIZE OF EQUIPMENTS SPEC.
7. JOINER TO COORDINATE ALL EQUIPMENT PRIOR TO MANUFACTURING.
8. THIS DRAWING INDICATES THE DESIGN INTENT ONLY.
9. **MANUFACTURER TO ENSURE STRUCTURAL INTEGRITY OF ALL ELEMENTS**
10. **ALL DIMENSIONS TO BE CHECKED ON SITE PRIOR TO MANUFACTURE.**
10. ANY MAJOR DISCREPANCIES NEEDS TO BE CONFIRMED WITH THE INTERIOR DESIGNER.

ALL DRAWINGS TO BE READ IN-CONJUNCTION DRAWING PACKAGE CONSISTS OF:

ALL PUBLIC AREA PACKAGES:

- THIS DRAWING TO BE READ IN CONJUNCTION WITH GA PLANS - SERIES 1000 DRAWING AND JOINERY DRAWINGS FOR HANDING OR MIRROR OF JOINERY

SCHEDULES:

- PUBLIC FINISHES SCHEDULE IKJSH-SCH-16200
- FF&E SPEC SHEET SCH. (GROUND) IKJSH-SCH-16907-09
- FF&E SPEC SHEET SCH. (MEZZANINE) IKJSH-SCH-16910-11

PREAMBLES:

- PREAMBLES - COMBINED SIBA-PR-001

TO BE READ IN CONJUNCTION WITH: IKJSH-JN-8204.1

PLEASE NOTE:

- ALL VISIBLE PLUG POINTS TO BE LEGRAND ARTEOR, COLOUR PEARL.
- joiner and electrical engineer to coordinate plugs within joinery

Note: All the drawings
indicate design intent only

as approved by Architects

- Copyright and right of reproduction of this drawing and/or portion thereof is reserved by Source BSA.
- Contractors and subcontractors to verify all levels, heights and dimensions on site, and to check same against the drawings, before putting any work in hand.
- Quality of all materials and workmanship to comply with the relevant SABS and BSB specifications.
- The contractor is responsible for correct setting out on the specified works.
- Contractors are to ensure that all details shown on this drawing are in complete compliance with local authority by-laws and regulations.
- Contractors are to locate and identify existing services on site, and are to protect these from damage throughout the duration of work.
- Contractors shall be responsible for ensuring the structural stability of all components of their work and ensuring that the main structure is capable of supporting all loads applied thereto.
- Contractors are to ensure that their work on site during construction is adequately protected at all times, and the responsibility for any damages incurred lies with the contractor until final hand over.
- Contractors and subcontractors are to ensure that all components, glazing panels and structural items fit through all doorways, stairwells and lifts.
- Please do not scale off this drawing. Figure dimensions are to be used at all times.
- Any queries or variations arising from any of the above, must be reported to Source (SA) for clarification, prior to the commencement of any work.
- This drawing is to be read in conjunction with Source (SA) pre-mixed documentation (SIBA-PR-001). (Please request document if not provided)

REVISIONS

rev	date	name	description
0	2022 0810	JN	ISSUED FOR CONSTRUCTION - Updated as per comments
A	2021 0709	JN	ISSUED FOR TENDER

HYATT REGENCY

SOURCE.
INTERIOR BRAND ARCHITECTURE

CPY: +27 21 461 9899
JNB: +27 11 246 1754
www.source.co.za


**HYATT REGENCY
IKEJA**

Mezzanine Floor
Spa Timber Wall Paneling
SHEET 2

project number	S-98-18	drawn by	JN
drawing number	IKJSH-JN-8204.2	scale	A1 @ 1:2
revision	0	date	2021-06-03

drawing approval

CONSTRUCTION

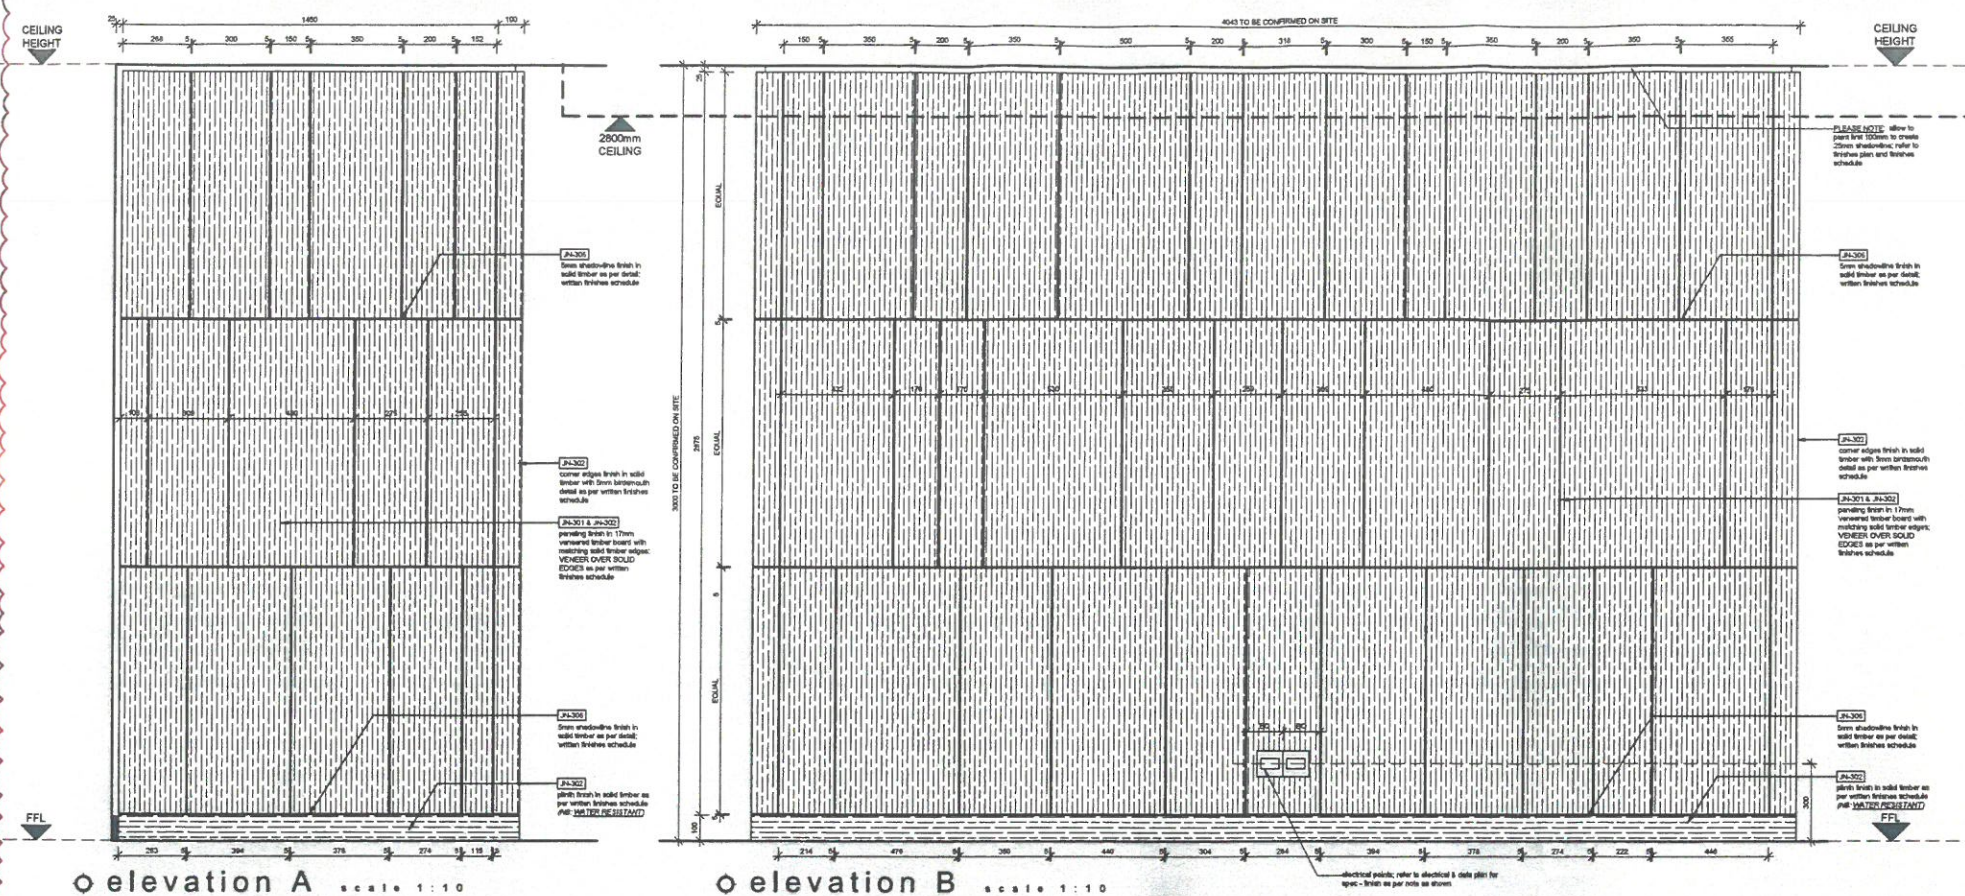

GENERAL NOTE:

1. MANUFACTURER TO SUBMIT SHOP DRAWING FOR APPROVAL.
2. ALL MATERIALS TO BE USED ACCORDING TO MANUFACTURER'S SPECIFICATION.
3. NOTE ALL FINISHES ARE TO BE AS PER APPROVED SAMPLE.
4. ALL JOINERY TO RECEIVE FINAL FINISH PRIOR TO INSTALLATION OF HINGES, RUNNERS & OTHER JOINERY.
5. TRANSPARENT CONC PADS TO (APPROVED SAMPLE) TO ALL DOORS & DRAWERS - TO BE CONFIRMED.
6. OPERATOR TO CONFIRM FINAL SIZE OF EQUIPMENTS SPEC.
7. JOINER TO COORDINATE ALL EQUIPMENT PRIOR TO MANUFACTURING.
8. THIS DRAWING INDICATES THE DESIGN INTENT ONLY.
MANUFACTURER TO ENSURE STRUCTURAL INTEGRITY OF ALL ELEMENTS
9. ALL DIMENSIONS TO BE CHECKED ON SITE PRIOR TO MANUFACTURE.
10. ANY MAJOR DISCREPANCIES NEEDS TO BE CONFIRMED WITH THE INTERIOR DESIGNER.

**ALL DRAWINGS TO BE READ IN-CONJUNCTION
DRAWING PACKAGE CONSISTS OF:**

ALL PUBLIC AREA PACKAGES:

- THIS DRAWING TO BE READ IN CONJUNCTION WITH GA
PLANS - SERIES 1000 DRAWING AND JOINERY DRAWINGS
FOR HANDING OR MIRROR OF JOINERY

SCHEDULES:

- PUBLIC FINISHES SCHEDULE *IKJSH-SCH-16200*
- FF&E SPEC SHEET SCH. (GROUND) *IKJSH-SCH-16907-09*
- FF&E SPEC SHEET SCH. (MEZZANINE) *IKJSH-SCH-16910-11*

PREAMBLES:

- PREAMBLES - COMBINED *S/BA-PR-001*



TO BE READ IN CONJUNCTION WITH:
IKJSH-JN-8204.2

PLEASE NOTE:

- ALL VISIBLE PLUG POINTS TO BE LEGRAND ARTEOR, COLOUR PEARL.
- Joiner and electrical engineer to coordinate plugs within joinery

Note: All the drawings indicate design intent only

as approved by Architects

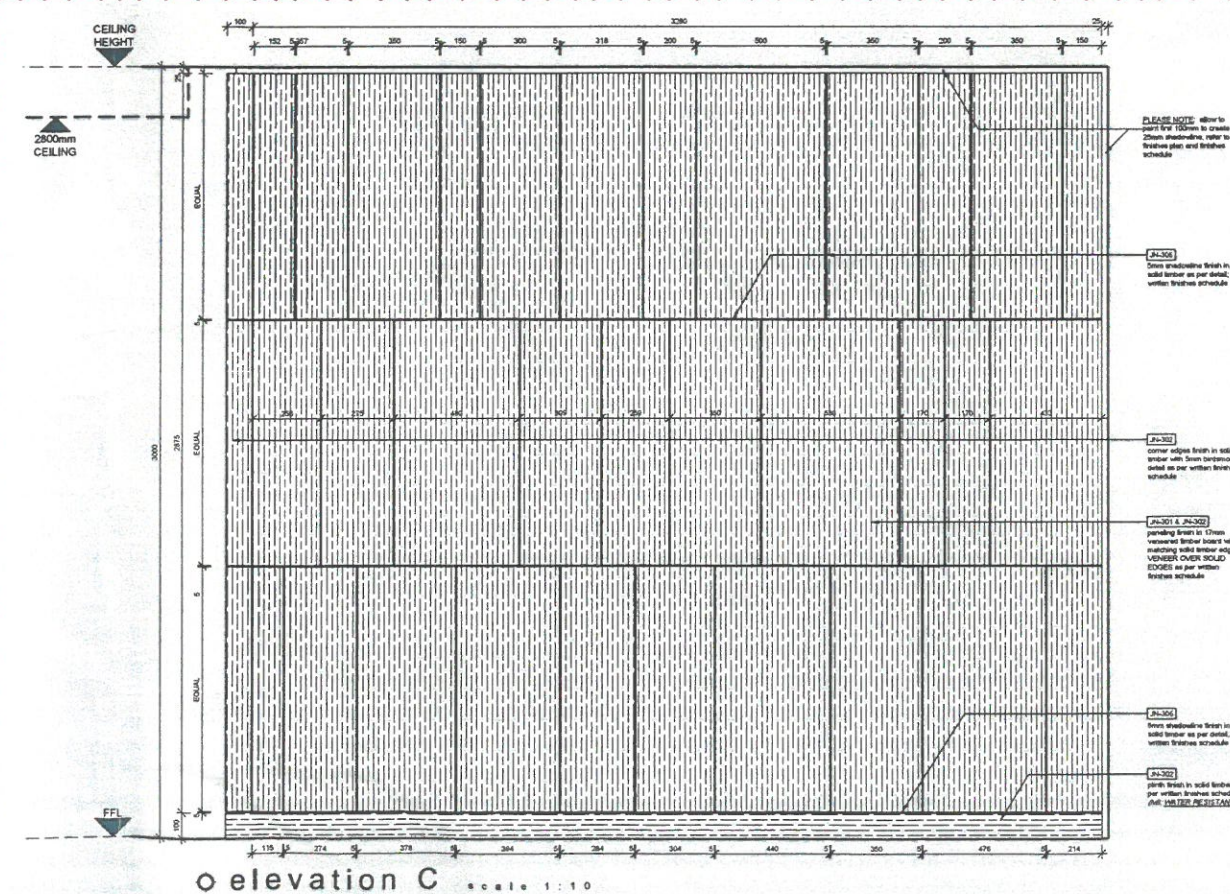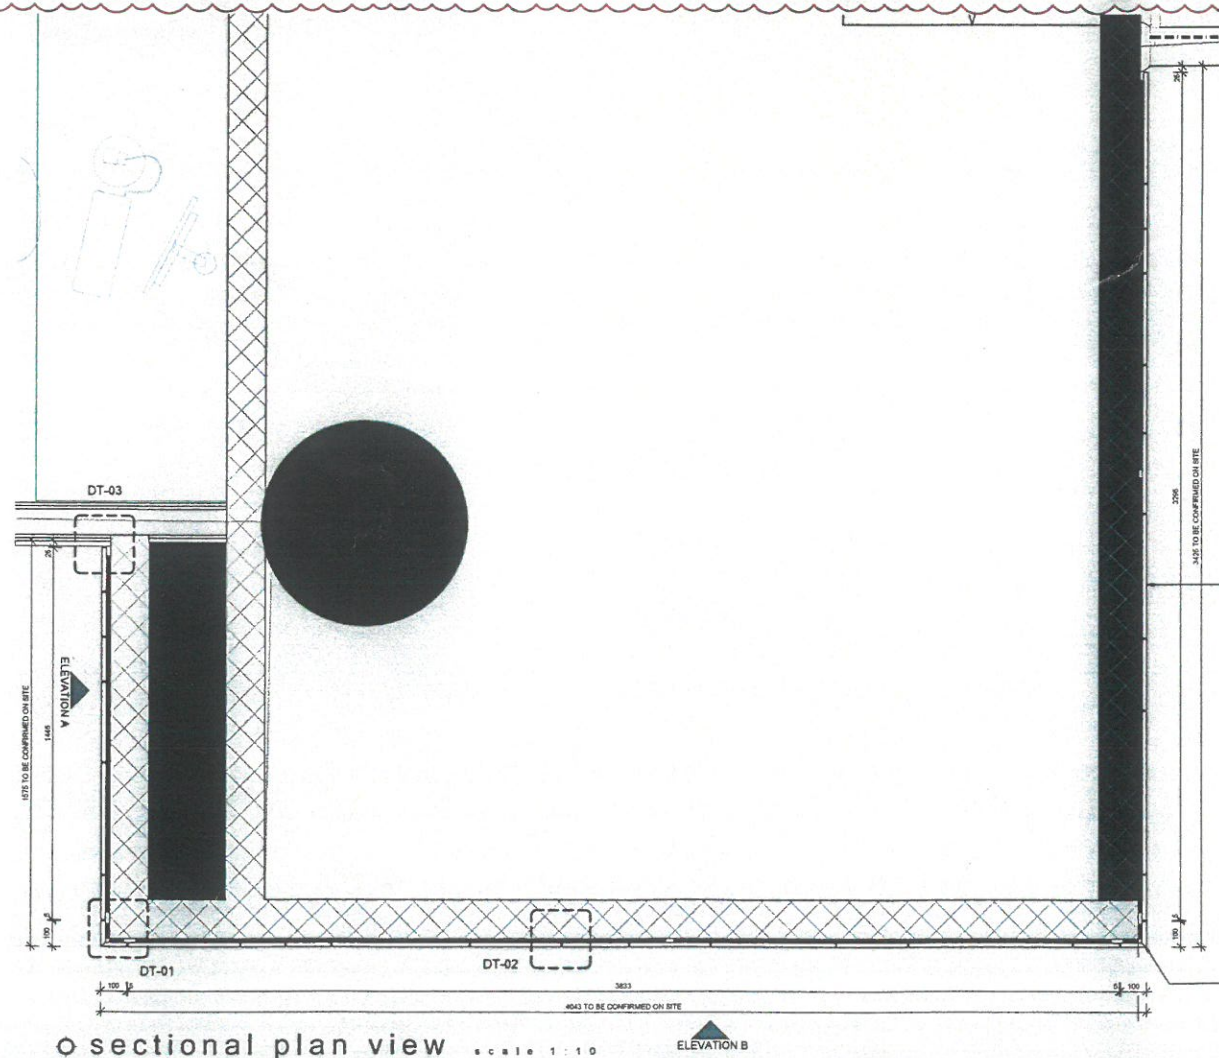

		REVISONS	
D	2022-05-10	JN	ISSUED FOR CONSTRUCTION Updated as per comments
A	2021-07-09	JN	ISSUED FOR TENDER
rev	date	name	description
			
SOURCE. INTERIOR BRAND ARCHITECTURE CPT : +21 81 100 000 +21 11 336 574 www.sourceba.co.za interior_branding@source.com, andrea_morgan@source.com, pauline_thuy@source.com, melinda_hooper@source.com, nicola_de_groot@source.com, vanessa_barry@source.com			
HYATT REGENCY IKEJA			
drawing description Mezzanine Floor SPA Timber Wall Paneling SHEET 1			
project number		drawn by	
S-98-18		JN	
drawing number		scale	
IKJSH-JN-S204.1		A0 @ 1:10	
revision		date	
0		2021-06-03	
drawing approval			
CONSTRUCTION			