

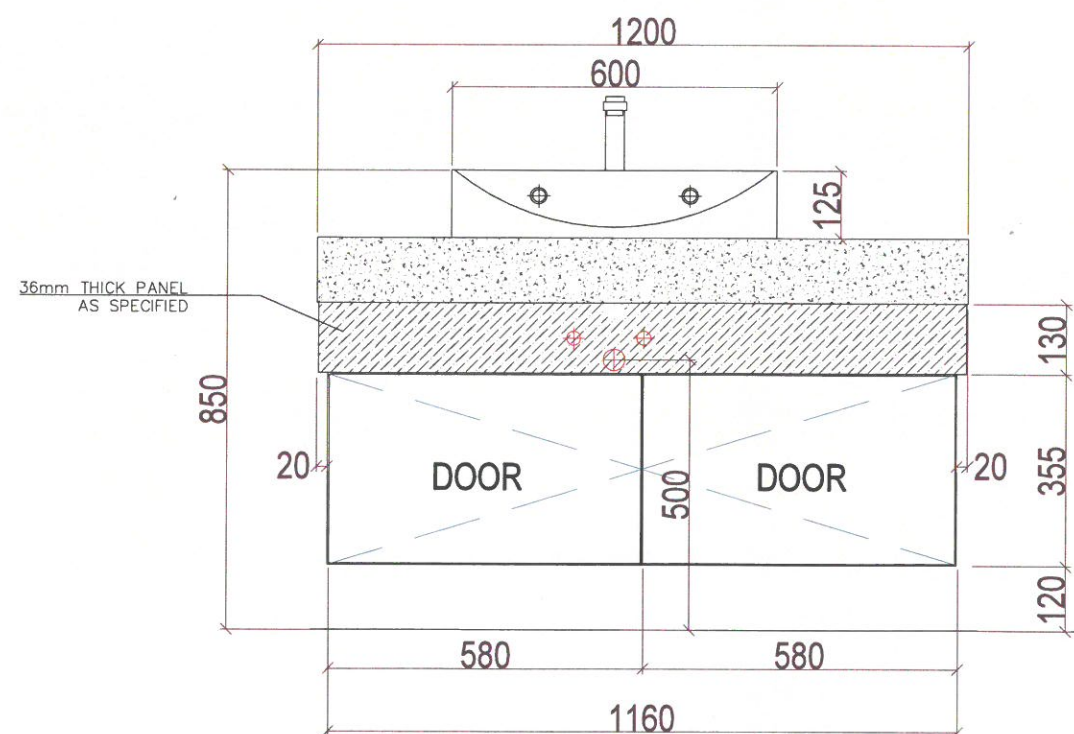


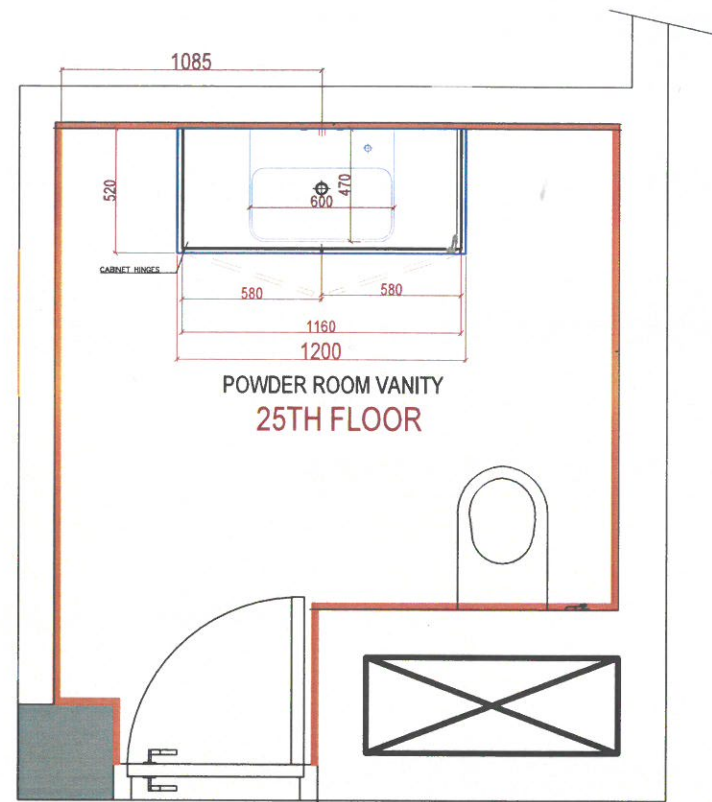

FRONT VIEW
POWDER ROOM VANITY- 25TH FLOOR

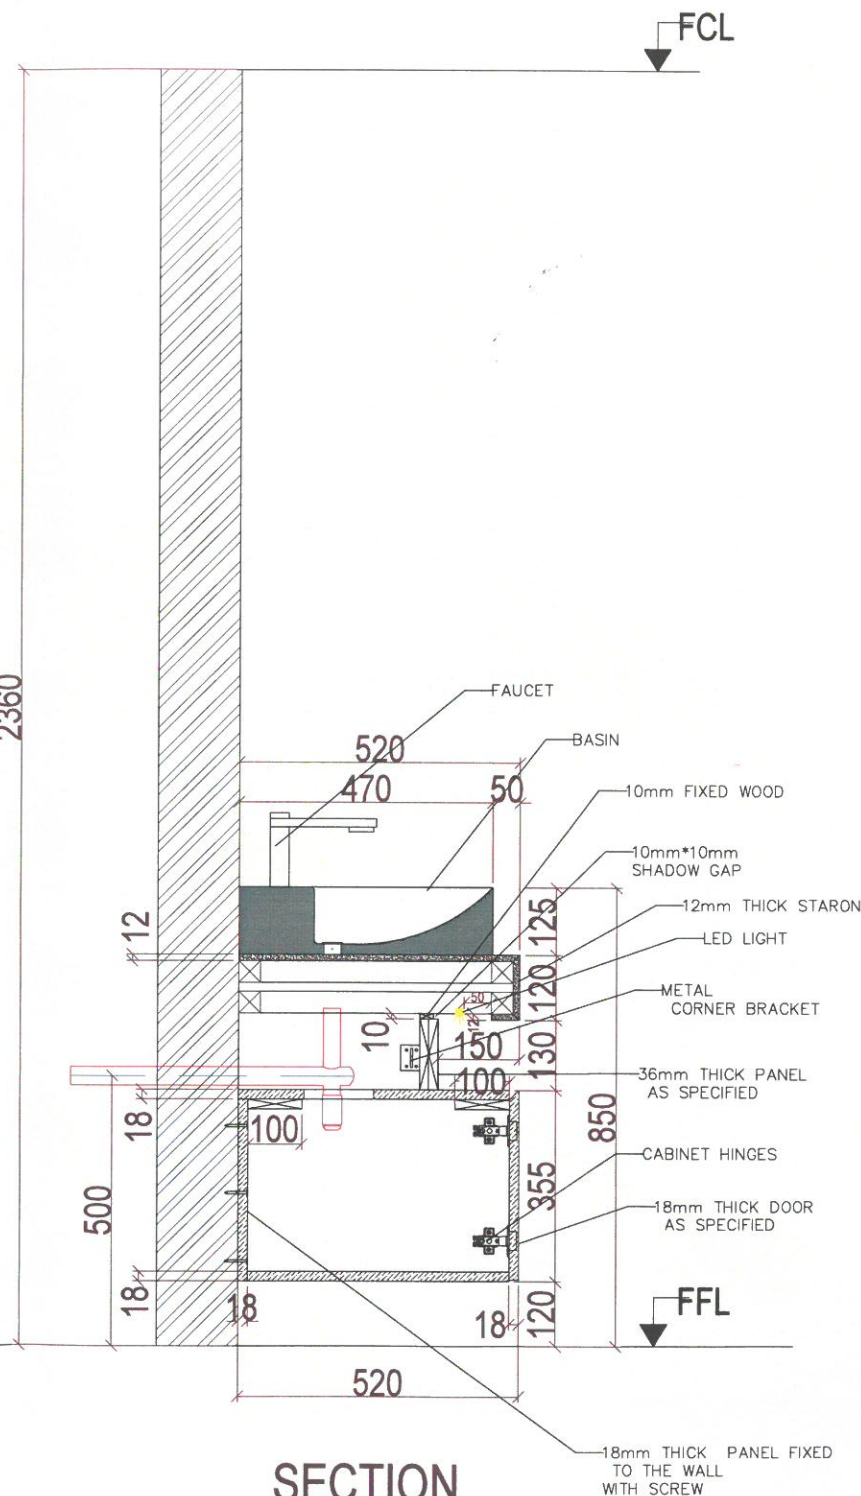

SECTION

LEGEND	
Date	Description
07/05/2025	FOR APPROVAL
08/05/2025	REVISION 1

For Approval

Project No. : ##-##-##
Scale : A3 = ##
Drawn by : P.lbe
Checked : Samir Bader
Cad File : CAD File

Sheet title
PLAN-ELEVATION-SECTION
Shop Drawing

POWDER ROOM

Dwg No. WS-DS-SD-4-001 No. 1

SHEET NO. 1