



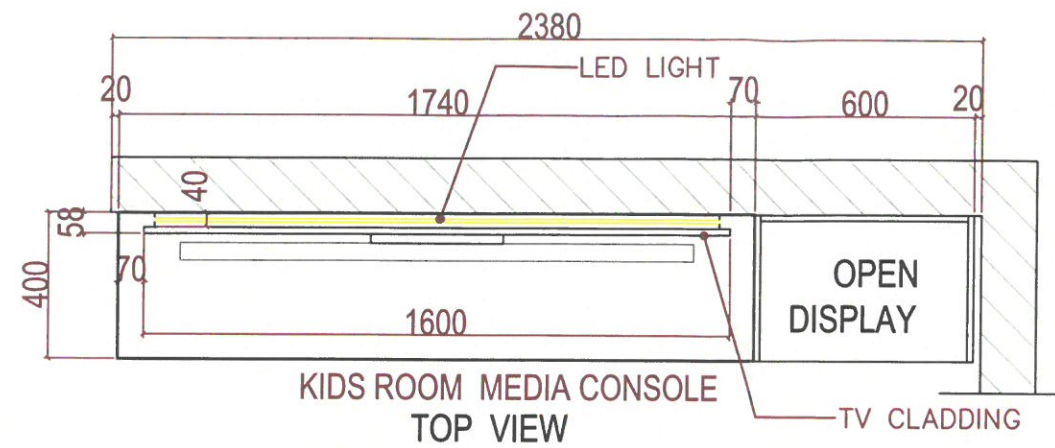

SW 44(SM)

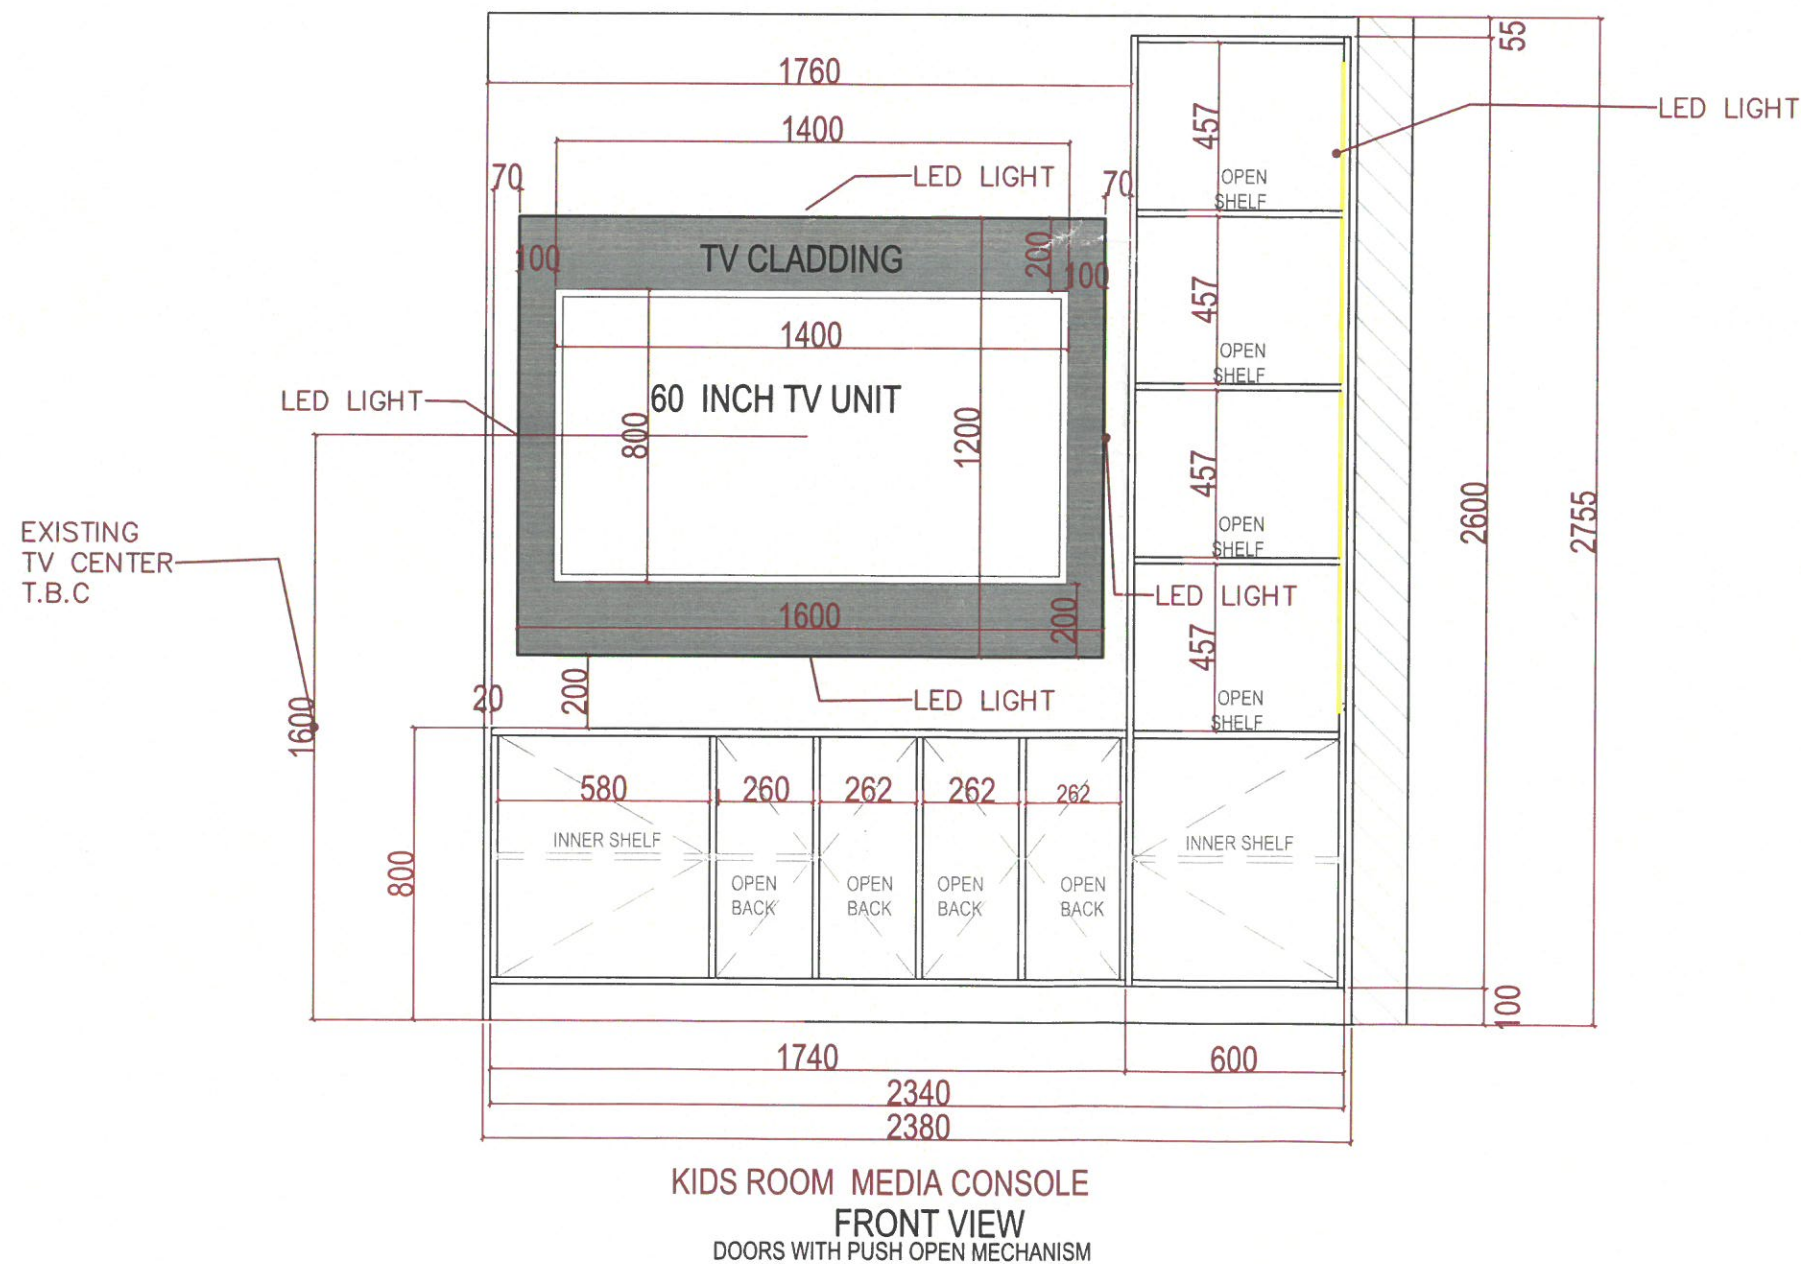

www.wood-styles.com

Copyright of designs shown herein is retained by this office.
Authority is required for any reproduction.
© Copyright Wood-styles Ltd.

Nigeria, Lagos +234 80 9037 9888
Email: info@wood-styles.com

Project
JOINERY PROJECT

NG-Lagos-LEKKI

Owner
KWAME C..UKOLI

LEGEND

Date	Description
04/07/2025	FOR APPROVAL
22/07/2025	REVISION TWO
14/08/2025	REVISION THREE
16/08/2025	REVISION FOUR
18/08/2025	REVISION FIVE



For Approval

Project No: 845-P25-016
Scale: A3 = ###
Drawn by: P.lbe
Checked: Samir Barder
Cad File: CAD File

Sheet title
MEDIA CONSOLE-KIDSROOM
Shop Drawing

PLAN-ELEVATION

Dwg No. No.
WS-DS-SD-KW-001 5

SHEET NO. 6