

Project
TKR PROJECT

Owner

Date Description
DSD-V1-ID-18/6/2025- REV1

FOR APPROVAL

Project No. :
Scale : N/A
Drawn by : OBJ
Checked : OBJ
Cad File : CAD_FILE

Sheet title


Proposed Kitchen Door Design
Plan, Elevation and Section

Dwg No. No.
WS-DS-SD-TK-003 SHEET 1


DOOR CODE
GF - 14 = 80mm

Kitchen .


Door with Vision Panel

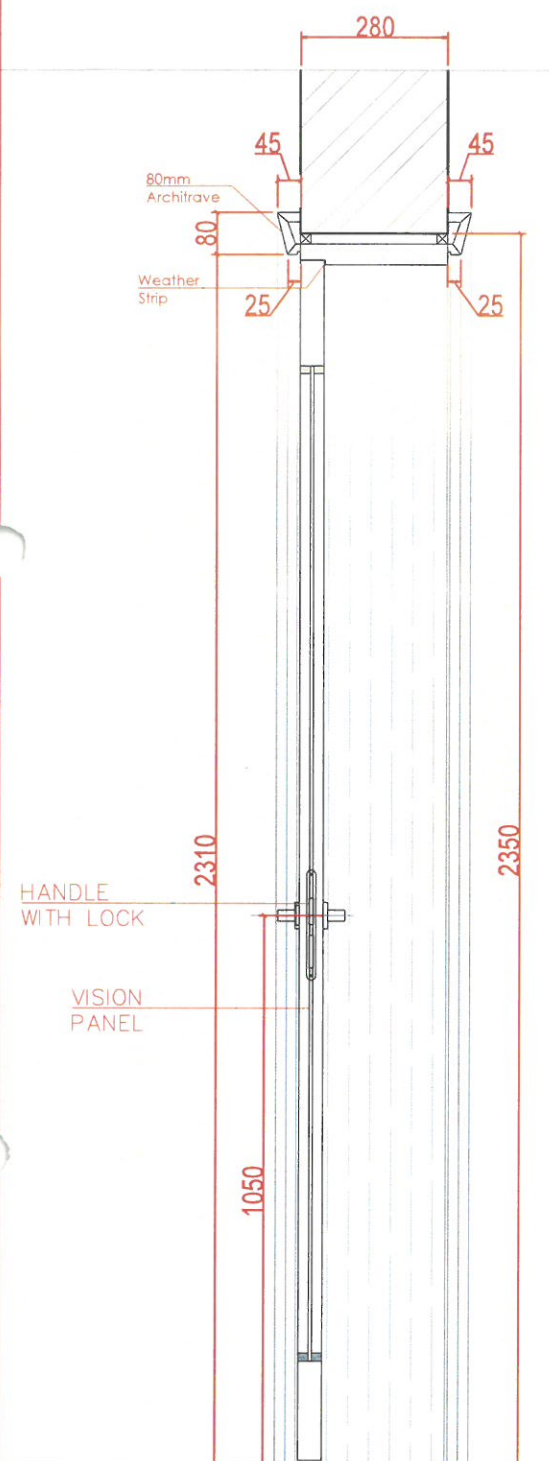

SECTIONAL DETAILS

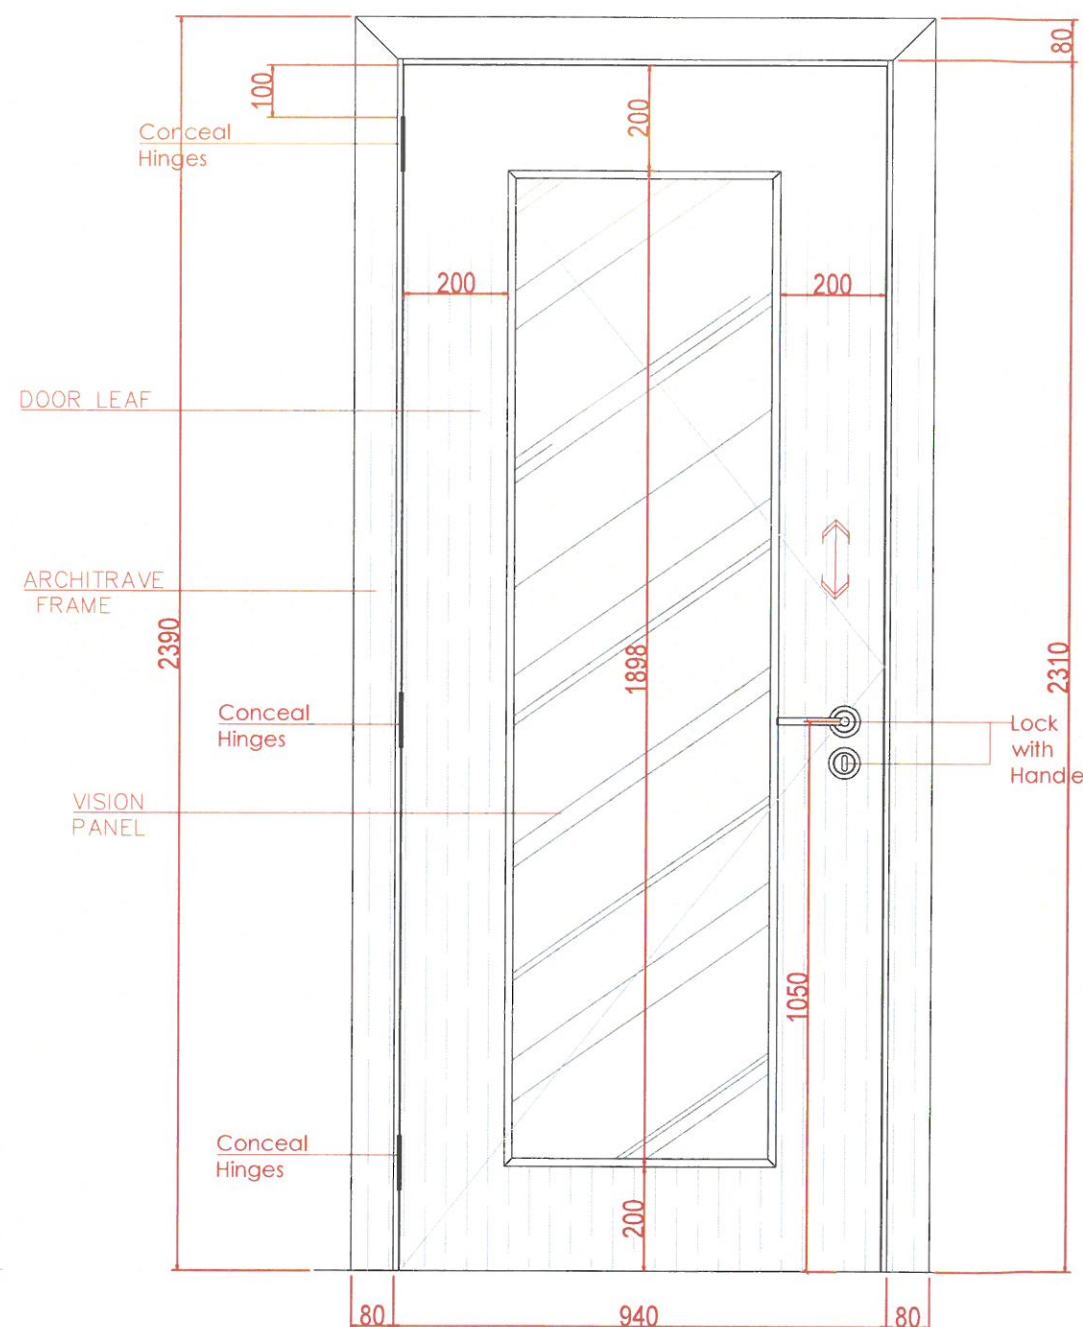


ELEVATION

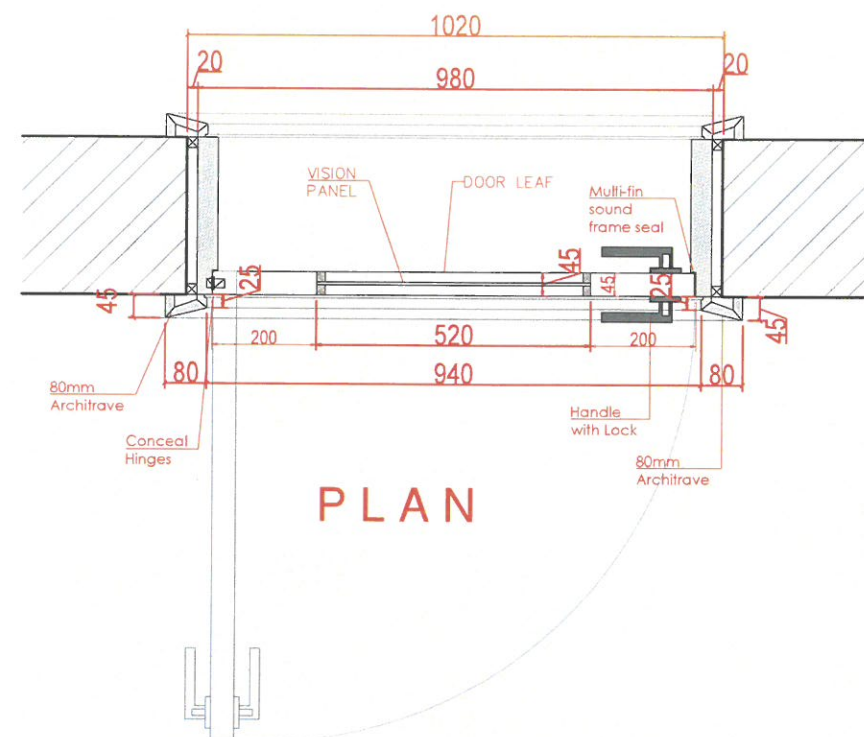

PLAN



Approved Wood Sample

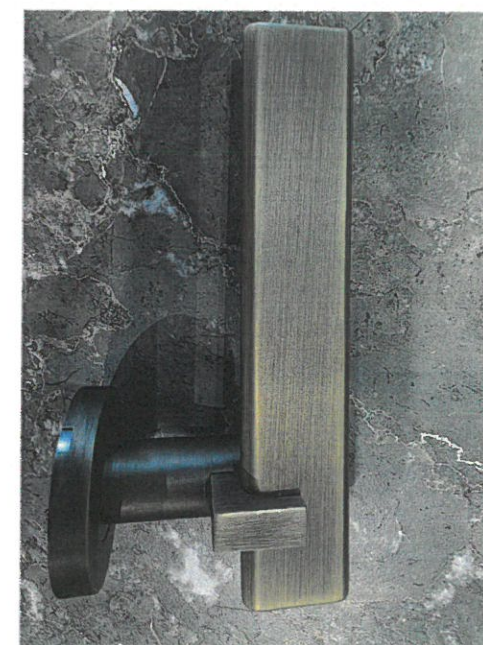

Approved Door Handle