

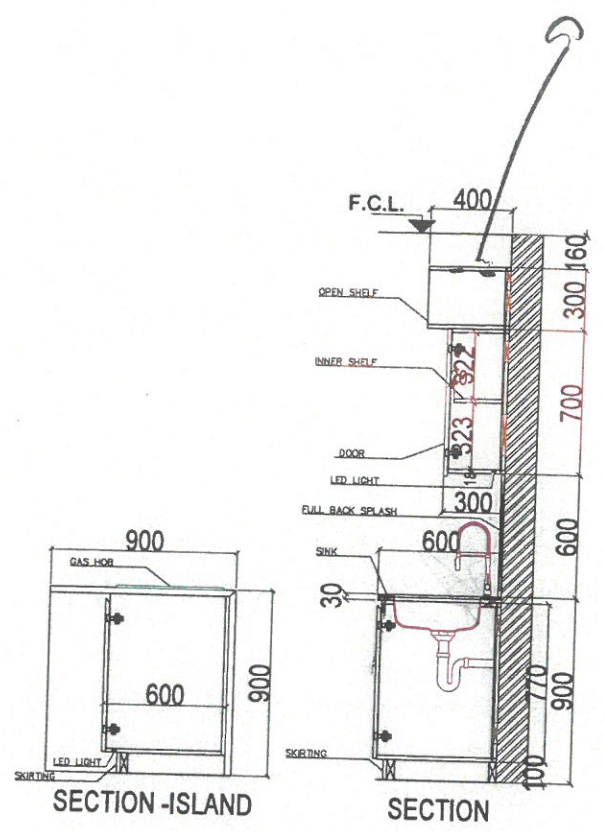
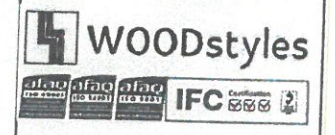
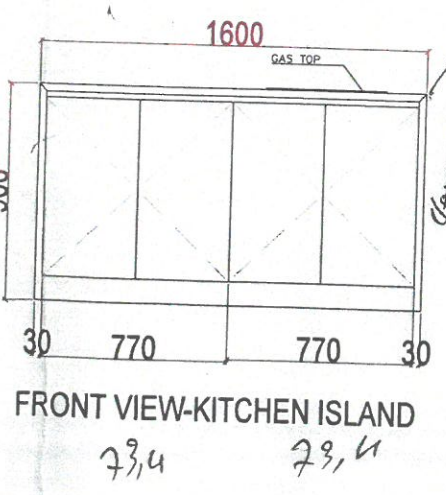
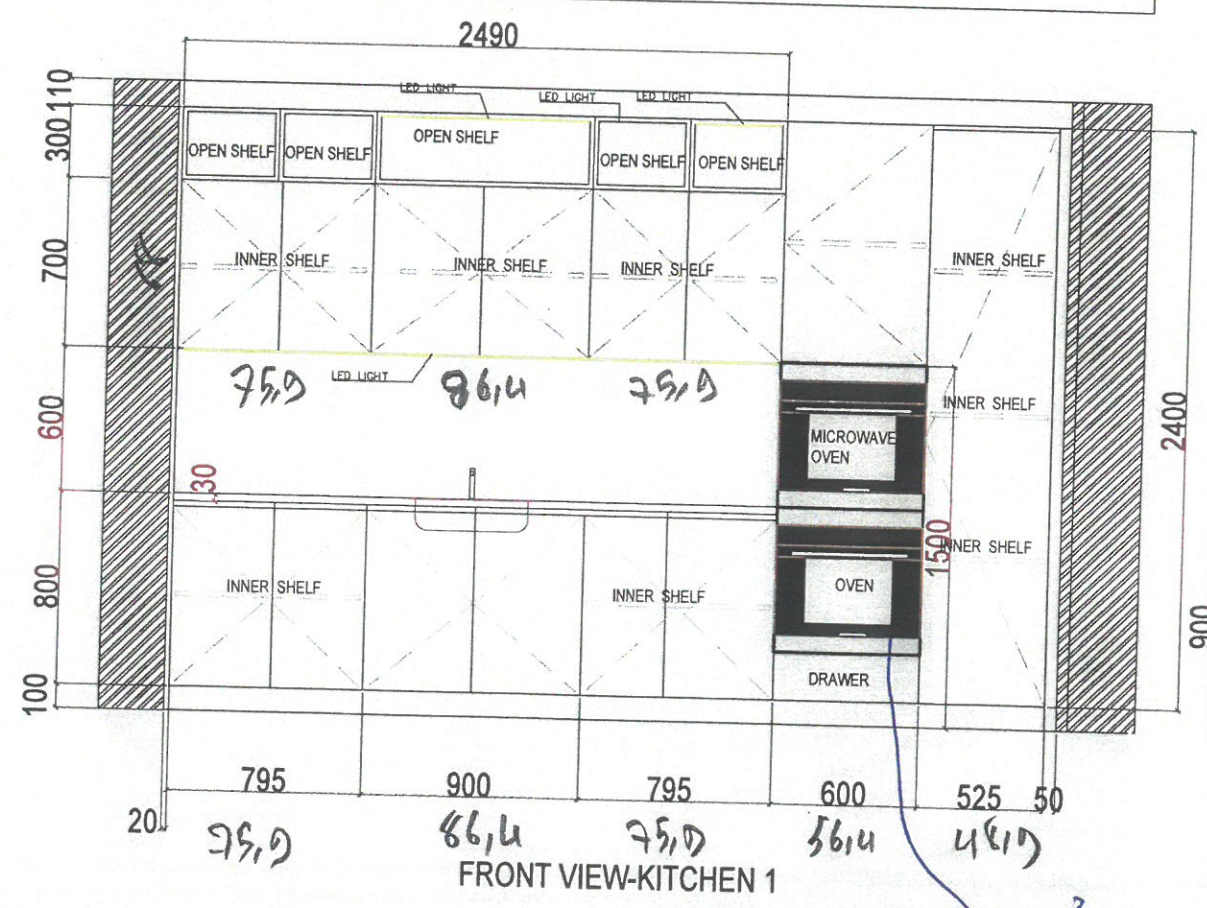


إلى الأمام
650130

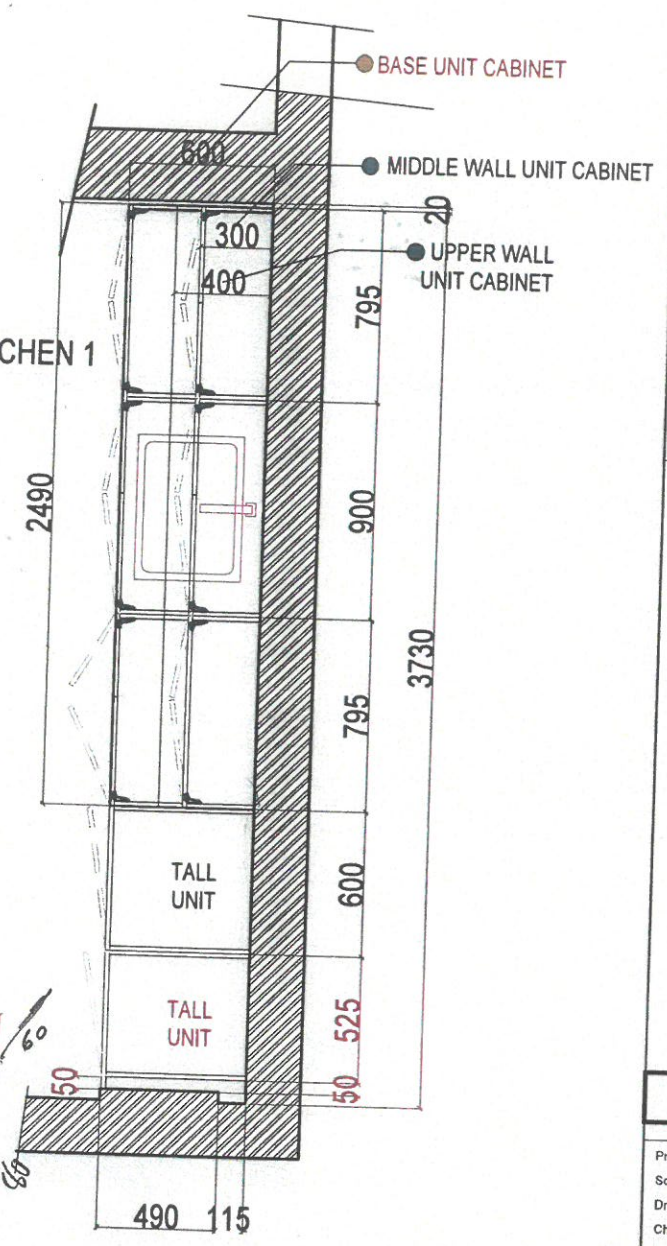

PLAN-KITCHEN 1

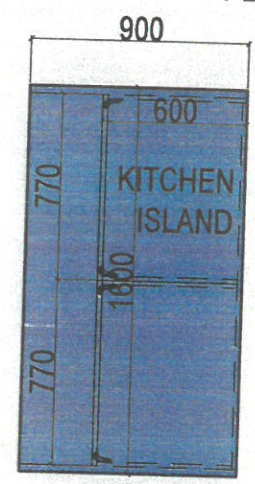

www.wood-styles.com
 Copyright of designs shown herein is retained by this office. Authority is required for any reproduction. © Copyright Wood-styles Ltd.
 Nigeria, Lagos +234 80 9037 9888
 Email: info@wood-styles.com

Project
 EGGER SHOWROOM
 NG-Lagos-V/ISLAND
 Owner

LEGEND
 17/10/2024
 22/10/2024
 28/10/2024

For Approval

Project No. : ##-##-##
 Scale : A3 = ##
 Drawn by : P.lba
 Checked : Samir Bander
 Cad File : CAD File

Sheet title
PLAN AND ELEVATION
 Shop Drawing
K1

Dwg No. WS-DS-SD-EG-002 No. **1**

إلى الأمام

LEGEND


17/10/2024
22/10/2024
28/10/2024

For Approval

Project No. : ##-###-###
Scale : A3 = ###
Drawn by : P.lbe
Checked : Samir Bardar
Cad File : CAD File

Sheet title
ELEVATION
Shop Drawing
D2

Dwg No. WS-DS-SD-EG-010 No. **1**

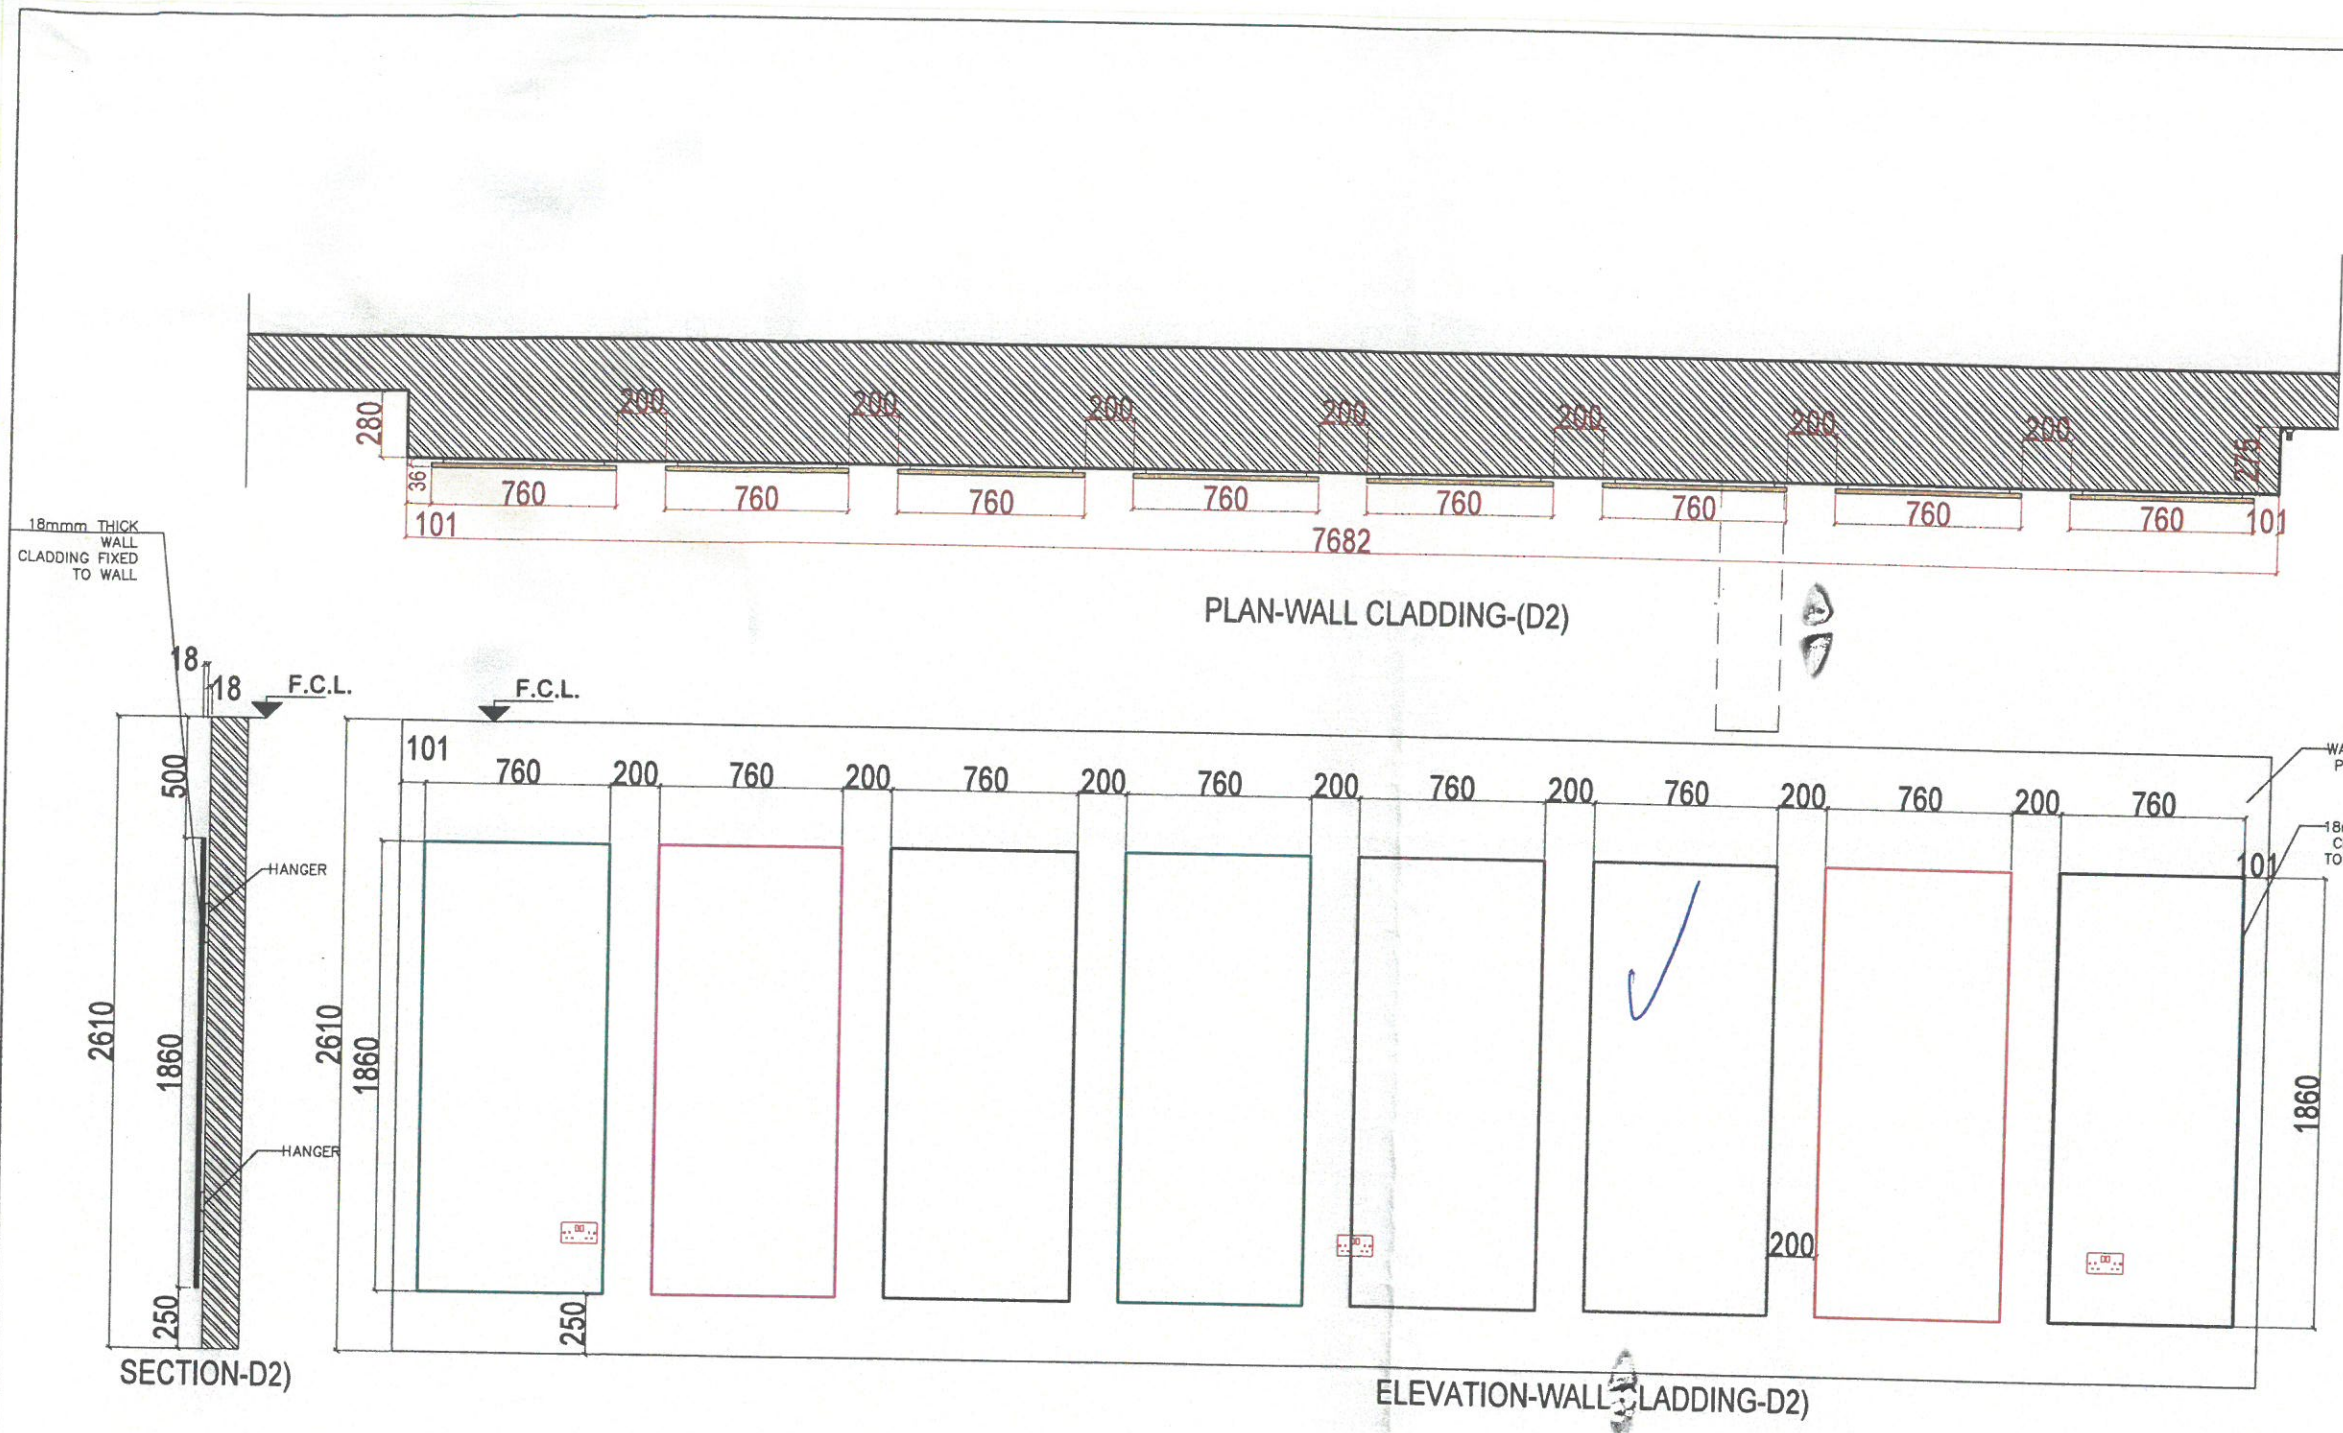

LEGEND

17/10/2024
 22/10/2024
 28/10/2024
 29/11/2024
 07/12/2024


For Approval

Project No. : ##-###-###
 Scale : A3 = ###
 Drawn by : P.Jbe
 Checked : Samir Barber
 Cad File : CAD File




Sheet title
PLAN AND ELEVATION
Shop Drawing

K1

Dwg No. WS-DS-SD-EG-002 No. **1**

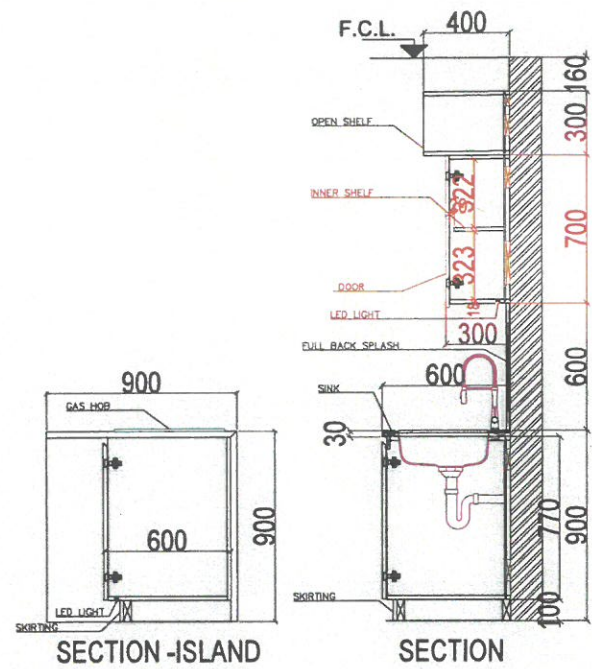

PLAN-KITCHEN 1

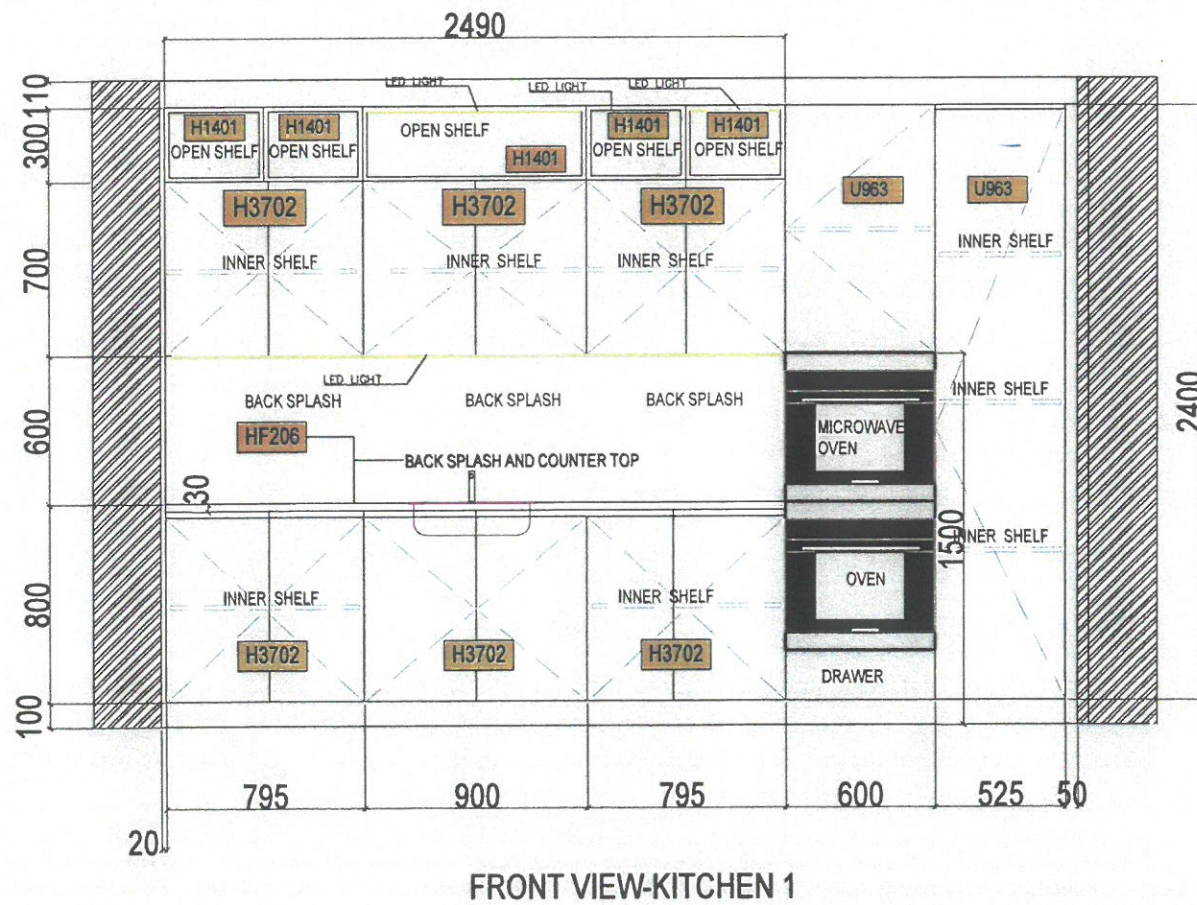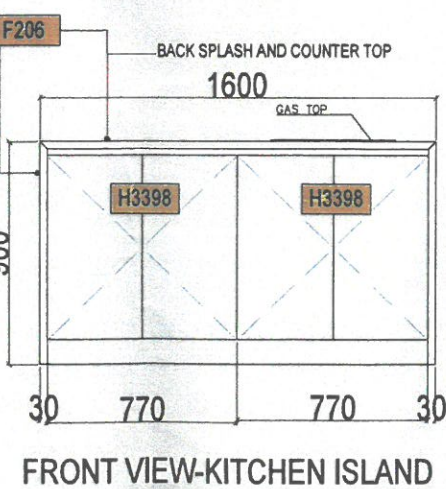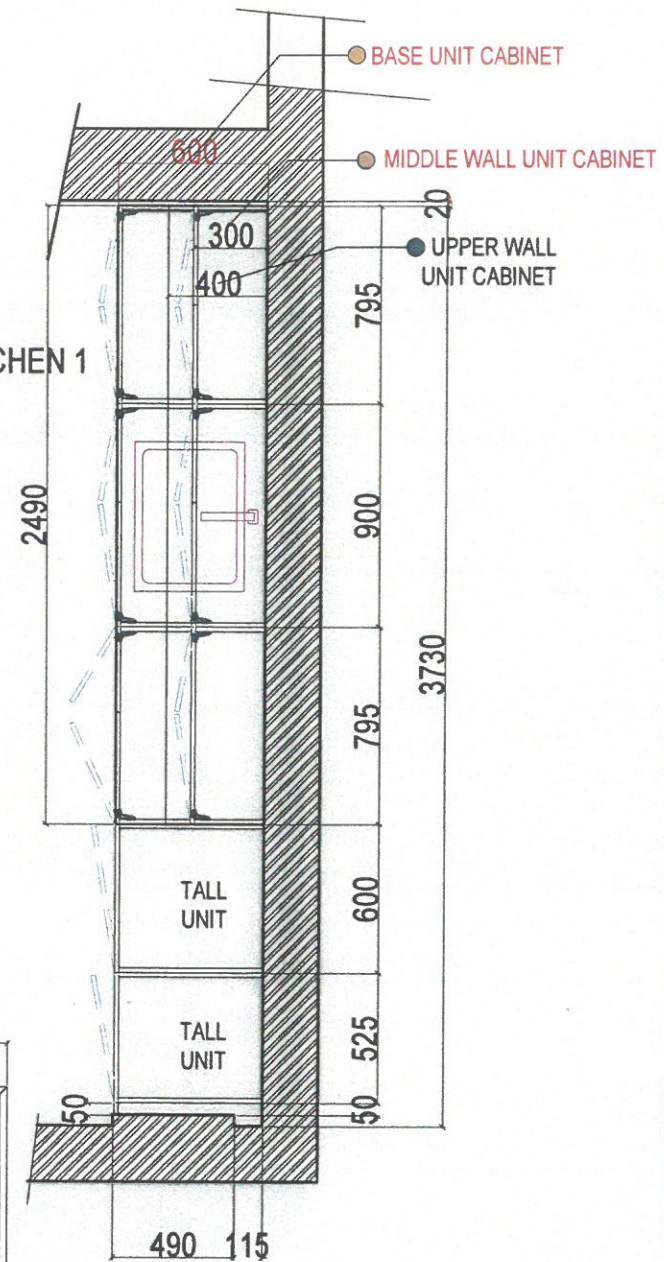

LEGEND

17/10/2024
22/10/2024
28/10/2024
29/11/2024
07/12/2024


For Approval

Project No. : ##-###-###
Scale : A3 = ###
Drawn by : P.lbe
Checked : Samir Bader
Cad File : CAD File

Sheet title
ELEVATION
Shop Drawing


D2

Dwg No. **WS-DS-SD-EG-010** No. **1**

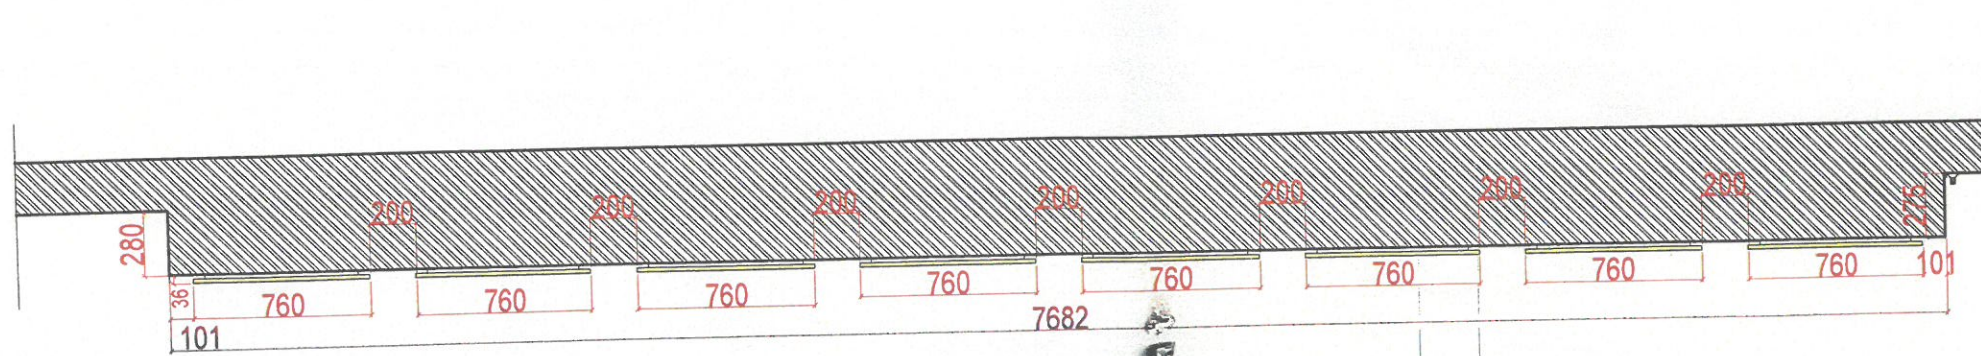

PLAN-WALL CLADDING-(D2)

18mm THICK WALL CLADDING FIXED TO WALL

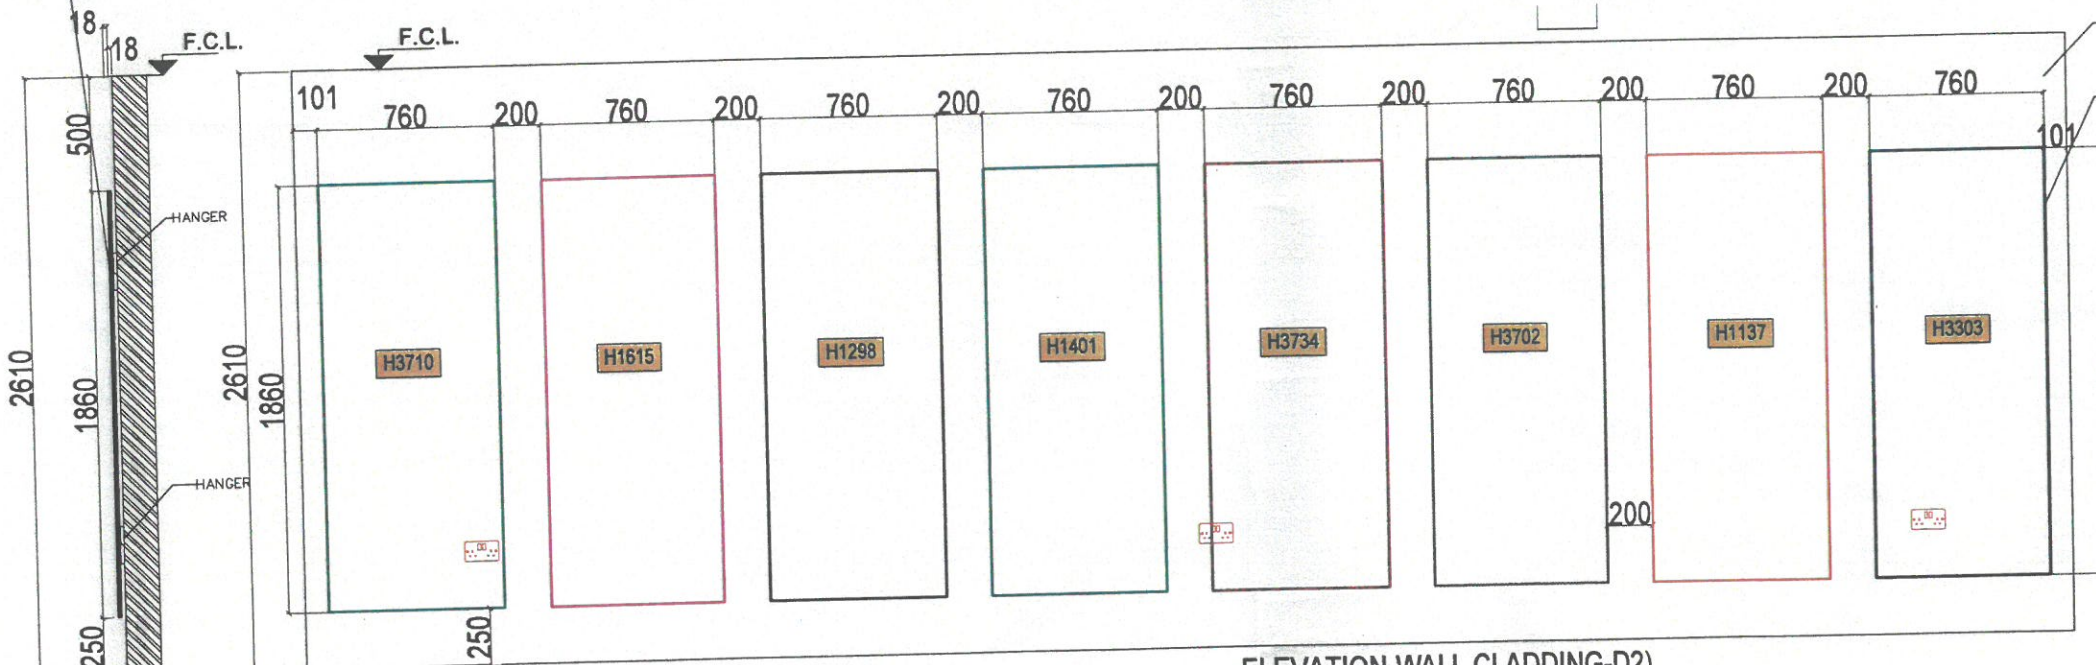

ELEVATION-WALL CLADDING-(D2)

SECTION-D2)

F.C.L.

F.C.L.

WALL TO BE PAINTED IN BLACK

18mm THICK WALL CLADDING FIXED TO WALL

HANGER

HANGER