



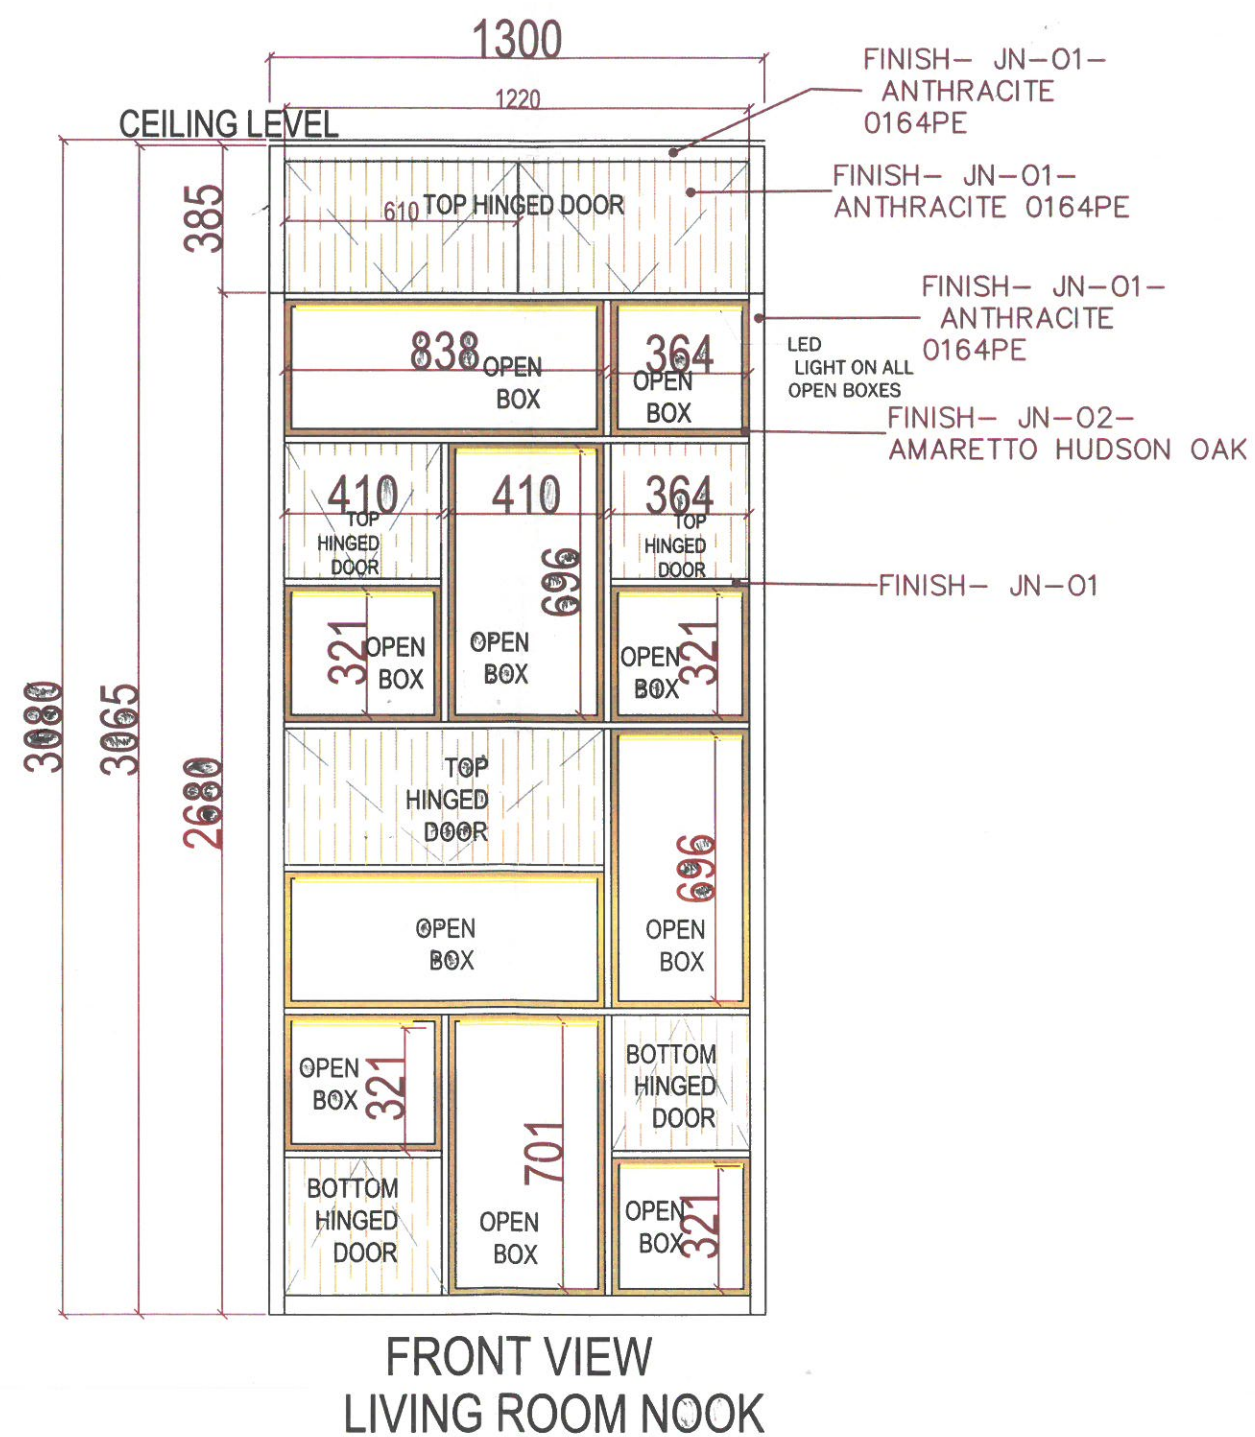

### LEGEND

| CODE- FINISH |                     |
|--------------|---------------------|
| JN-01        | ANTHRACITE 0164PE   |
| JN-02        | AMARETTO HUDSON OAK |

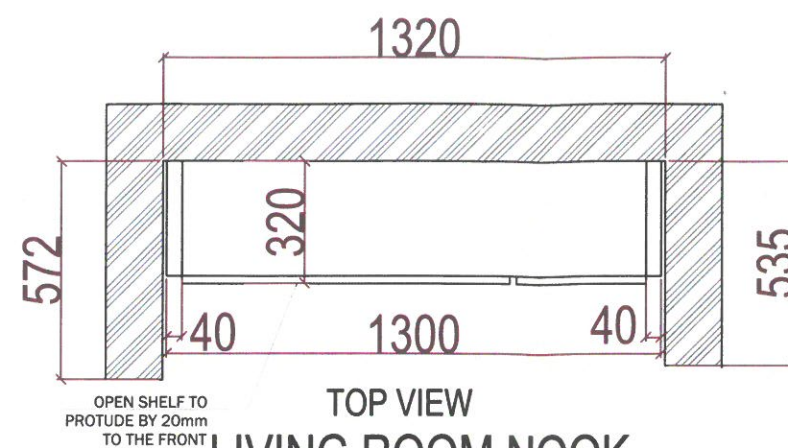

[www.wood-styles.com](http://www.wood-styles.com)

Copyright of designs shown herein is retained by this office  
Authority is required for any reproduction.  
© Copyright Wood-styles Ltd

Nigeria, Lagos +234 80 9037 9888  
Email: [info@wood-styles.com](mailto:info@wood-styles.com)

Project

DELANO PROJECT

NG-Lagos-IKOYI

Owner

| LEGEND     |                |
|------------|----------------|
| Date       | Description    |
| 29/05/2025 | FOR APPROVAL   |
| 11/06/2025 | REVISION ONE   |
| 12/06/2025 | REVISION TWO   |
| 21/06/2025 | REVISION THREE |

For Approval

Project No. : P25-011  
Scale : A3 = #####  
Drawn by : P.lbe  
Checked : Samir Barden  
Cad File : CAD File

Sheet title

LIVING ROOM, NOOK  
Shop Drawing

PLAN & ELEV.

Dwg No

WS-DS-SD-DE-001

3