

DOOR CODE
FF -02 =80mm

Madam Box RM.



www.wood-styles.com

Copyright of designs shown herein is retained by this office.
Authority is required for any reproduction.
© Copyright Wood-styles Ltd.

Nigeria, Lagos +234 80 9037 9888
Email: info@wood-styles.com

Project
TKR
PROJECT

Owner

Date Description
DSD-V1-ID-18/6/2025- REV1
DSD-V1-ID-20/6/2025- REV2


FOR APPROVAL

Project No. :
Scale : N/A
Drawn by : OBJ
Checked : OBJ
Cad File : CAD_FILE


Sheet title

Proposed Madam Box RM.
Plan , Elevation and Section

Dwg No. WS-DS-SD-TK-003 No. SHEET 1

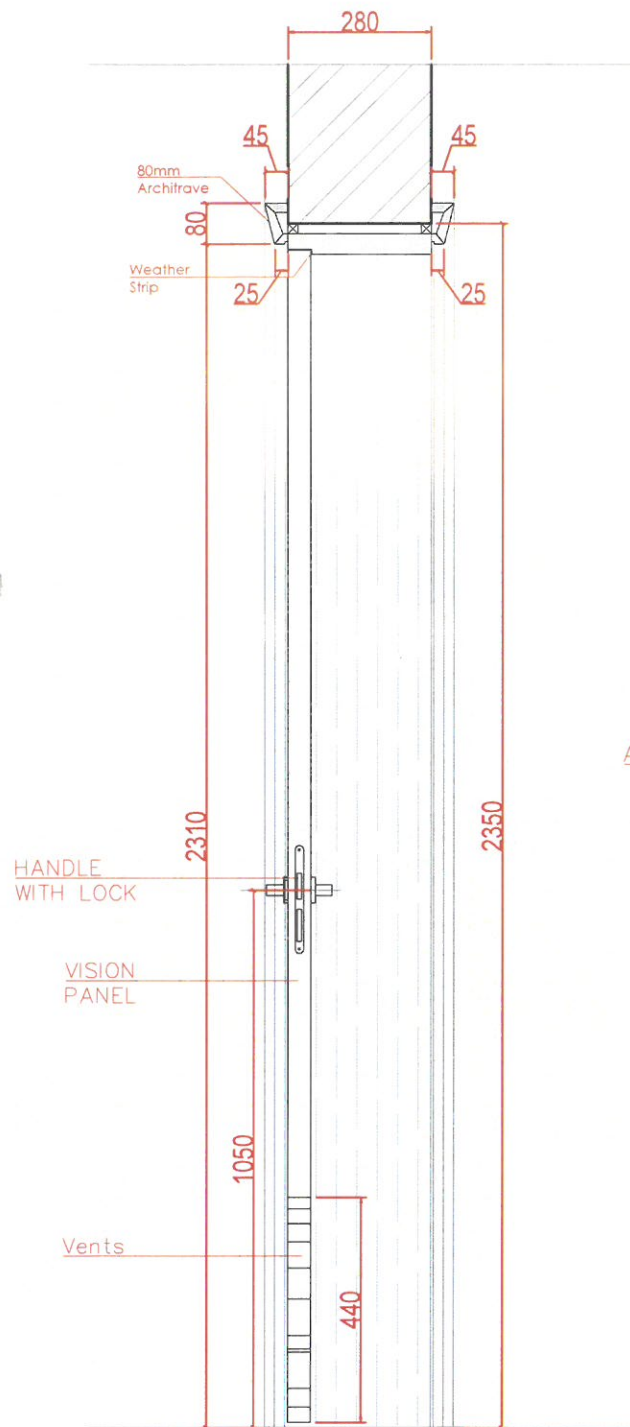


SECTIONAL
DETAILS

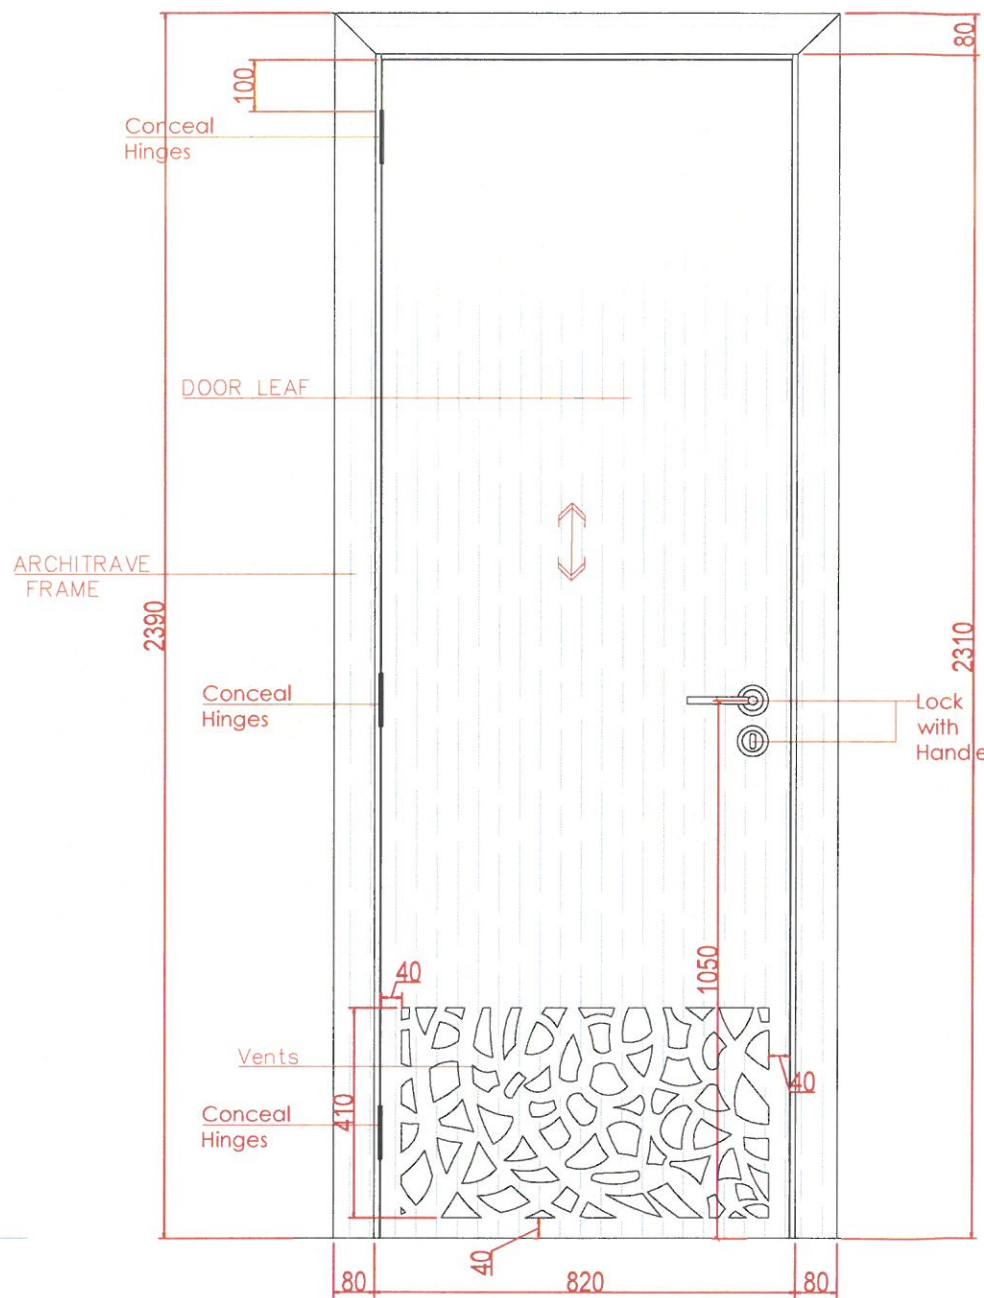

ELEVATION


Door with Vents

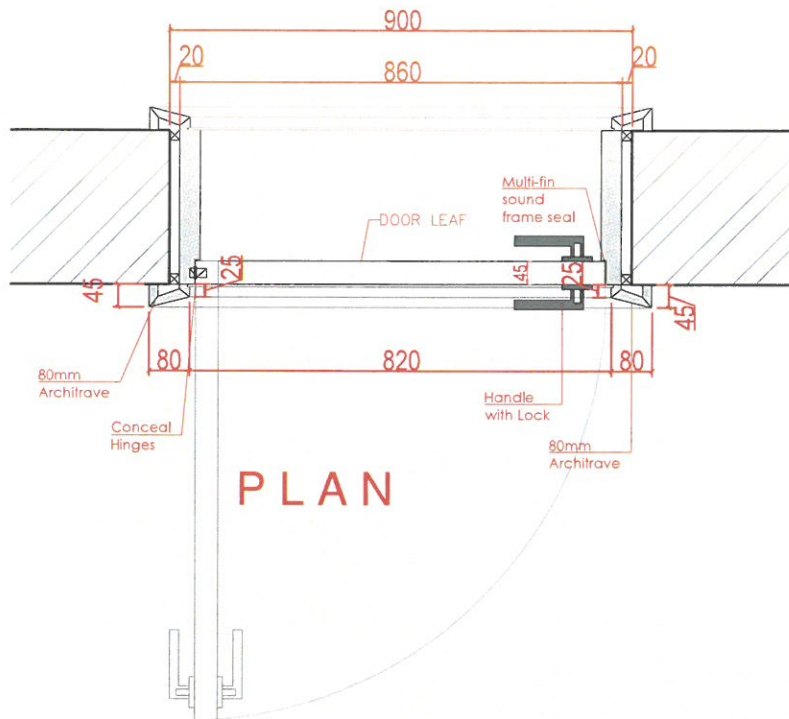

PLAN



Approved Wood Sample

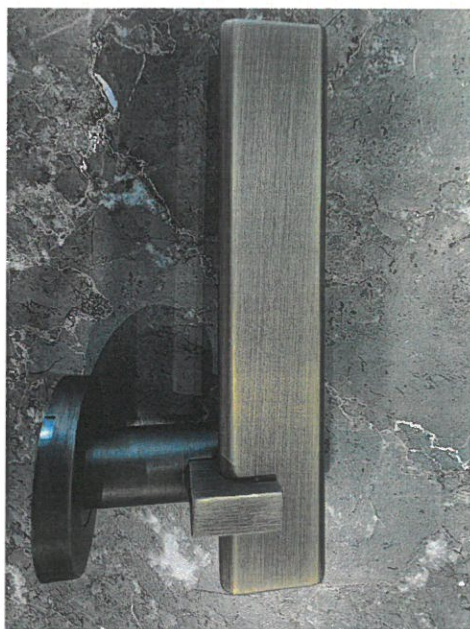

Approved Door
Handle