


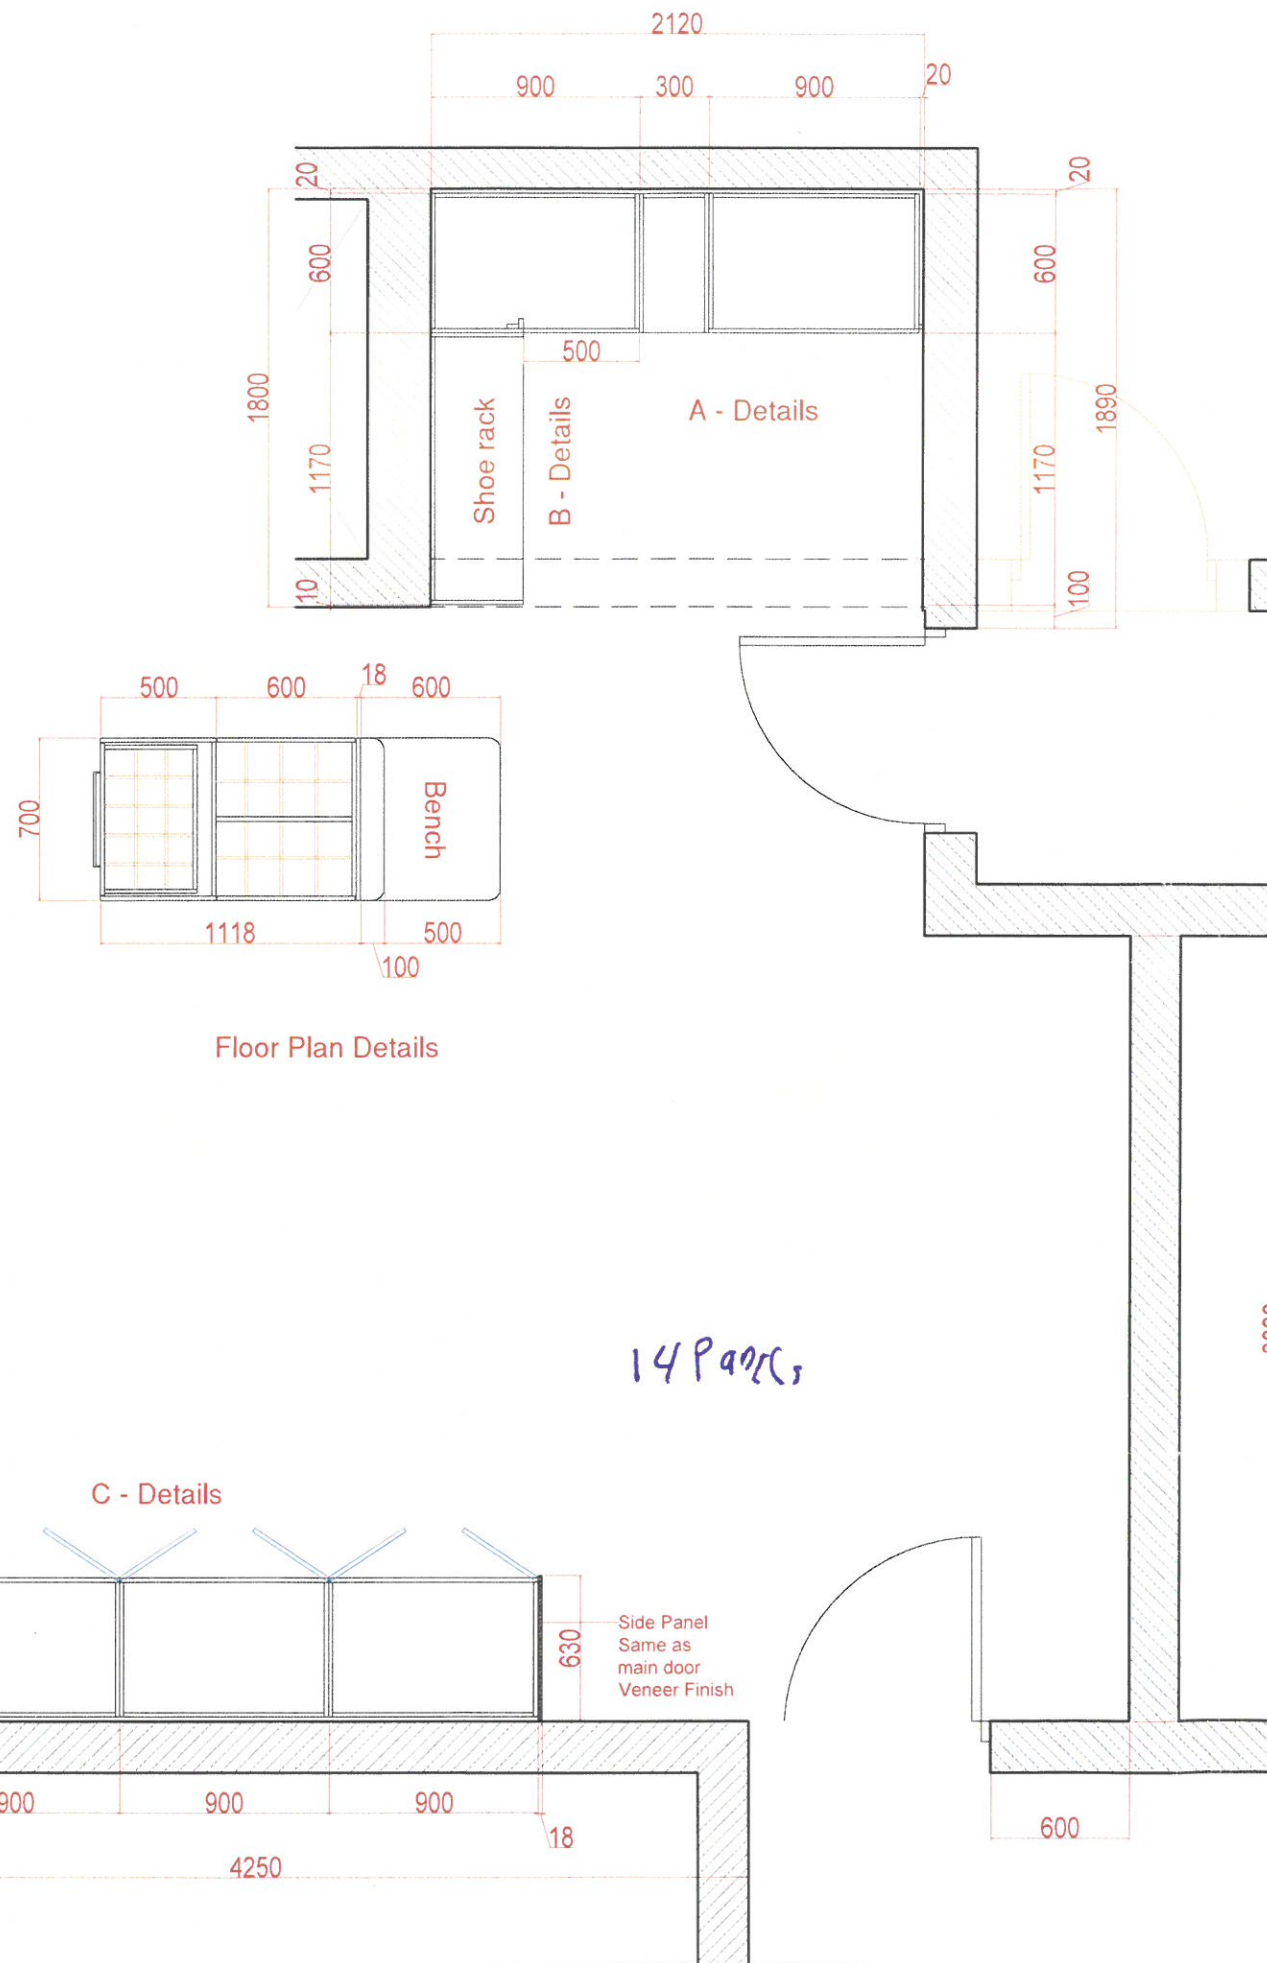

FIRST FLOOR
MADAM WALK-IN CLOSET
 PLAN
 WITH MOTION SENSOR LED LIGHT



WOODstyles



www.wood-styles.com

Copyright of designs shown herein is retained by this office. Authority is required for any reproduction. © Copyright Wood-styles Ltd.

Nigeria, Lagos +234 80 9037 9888
 Email: info@wood-styles.com

Project

TKR PROJECT

Owner

Date	Description
DSD-V1-ID-28/3/2025-	REV1
DSD-V1-ID-10/4/2025-	REV2
DSD-V1-ID-26/5/2025-	REV3
DSD-V1-ID- 4/6/2025-	REV4
DSD-V1-ID- 11/6/2025-	REV5

APPROVED

FOR APPROVAL

Project No. :
 Scale : N/A
 Drawn by : OBJ
 Checked : OBJ
 Cad File : CAD_FILE

Sheet title



**1st Floor
 Madam Bedroom
 W.I.C. plan**

Dwg No.
WS-DS-SD-TK-002

No.
SHEET 1

13/06/2025

FIRST FLOOR
MADAM WALK-IN
CLOSET
Elevations-A
WITH MOTION SENSOR LED LIGHT

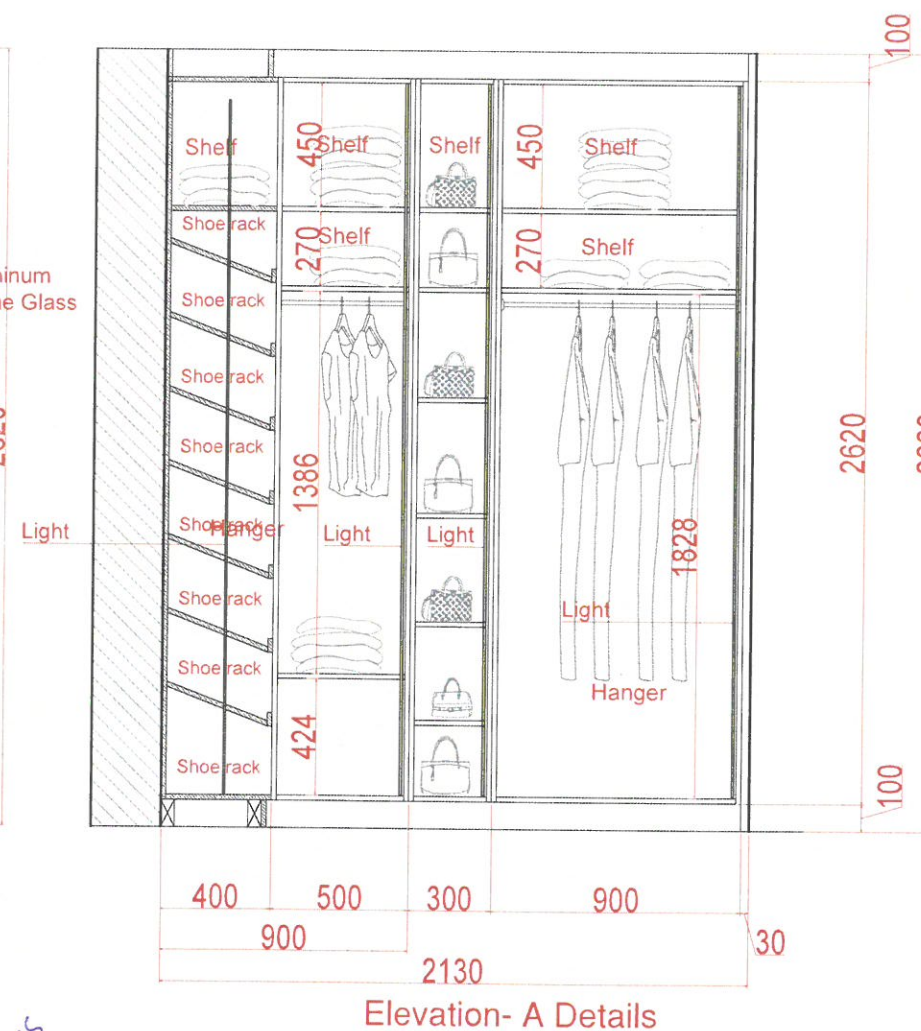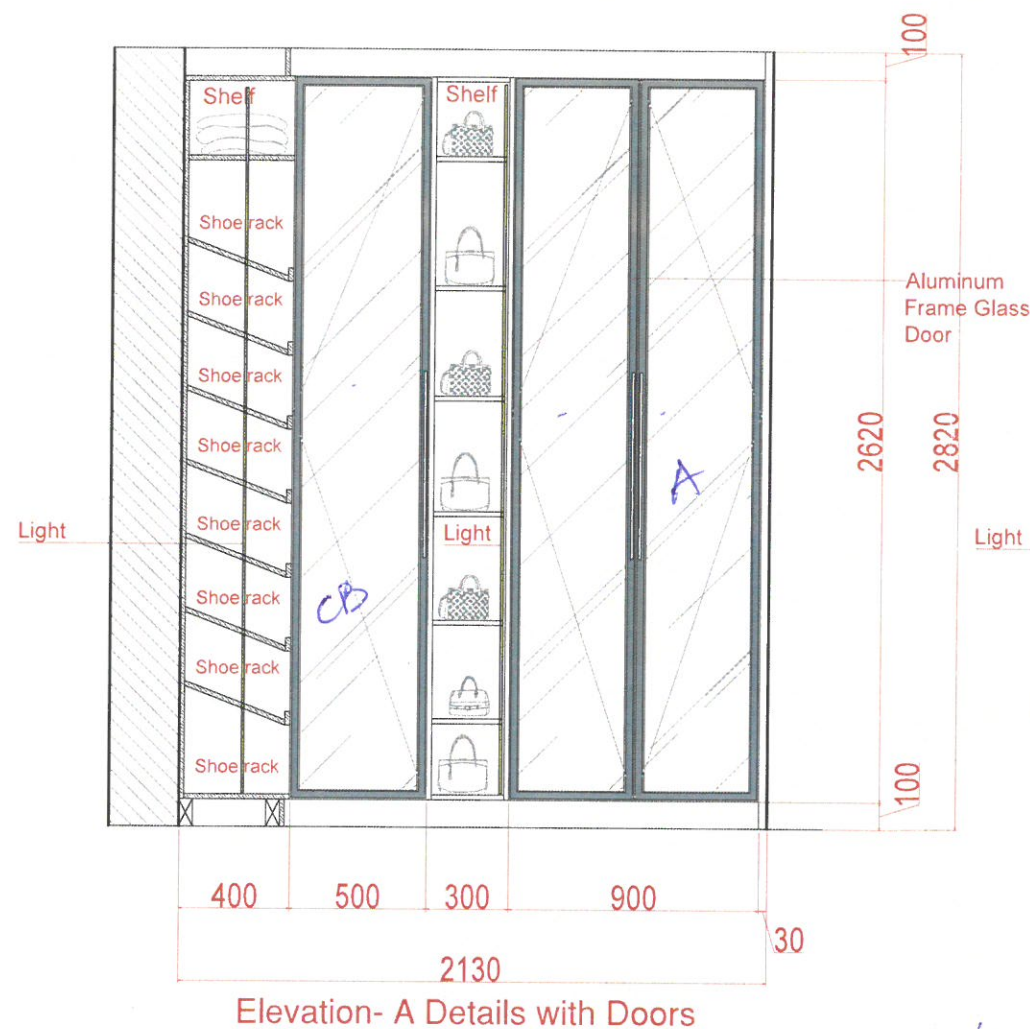

APPROVED

WOODstyles



www.wood-styles.com

Copyright of designs shown herein is retained by this office.
Authority is required for any reproduction.
© Copyright Wood-styles Ltd.

Nigeria, Lagos +234 80 9037 9888
Email: info@wood-styles.com

Project
**TKR
PROJECT**

Owner

Date	Description
DSD-V1-ID-28/3/2025-	REV1
DSD-V1-ID-10/4/2025-	REV2
DSD-V1-ID-26/5/2025-	REV3
DSD-V1-ID- 4/6/2025-	REV4
DSD-V1-ID- 11/6/2025-	REV5

FOR APPROVAL

Project No. : ---
Scale : N/A
Drawn by : OBJ
Checked : OBJ
Cad File : CAD_FILE

Sheet title

**1st Floor
Madam Bedroom
W.I.C. Elevations - A**

Dwg No.
WS-DS-SD-TK-002

No.
SHEET 2

13/06/2025

Project
**TKR
PROJECT**

Owner

Date	Description
DSD-V1-ID-28/3/2025-	REV1
DSD-V1-ID-10/4/2025-	REV2
DSD-V1-ID-26/5/2025-	REV3
DSD-V1-ID- 4/6/2025-	REV4
DSD-V1-ID- 11/6/2025-	REV5



FOR APPROVAL



Project No. : —
Scale : N/A
Drawn by : OBJ
Checked : OBJ
Cad File : CAD_FILE

Sheet title
**1st Floor
Madam Bedroom
W.I.C. Elevations - B**

Dwg No. WS-DS-SD-TK-002



No. SHEET 4

FIRST FLOOR
MADAM WALK-IN
CLOSET
Elevations- B
WITH MOTION SENSOR LED LIGHT

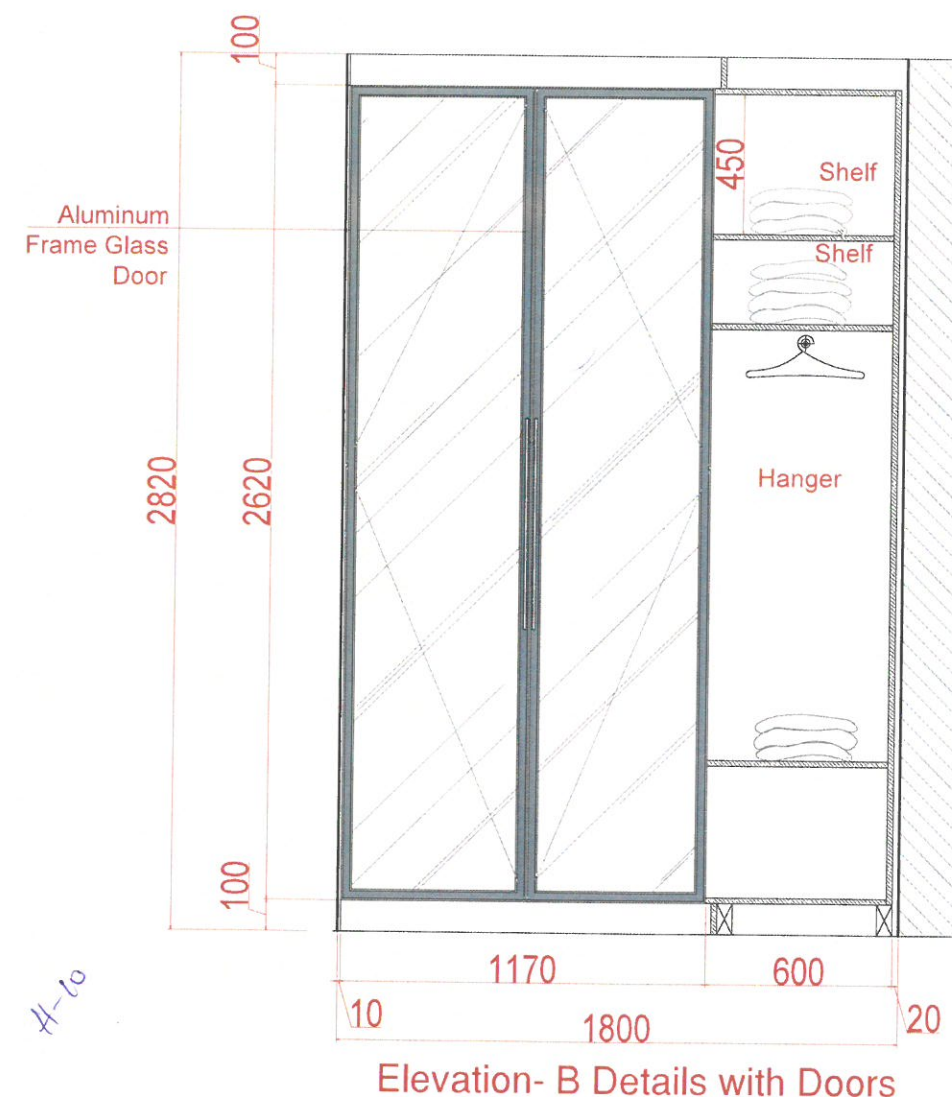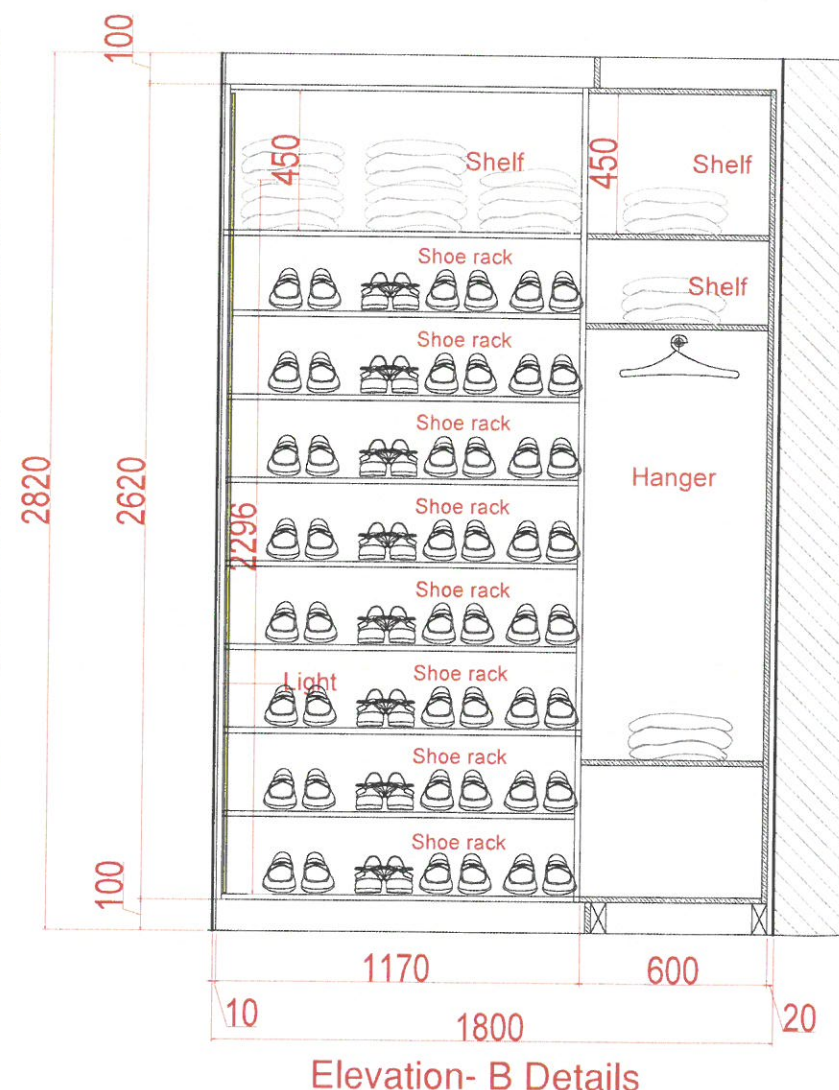



13/06/2025

WITH MOTION SENSOR LED LIGHT

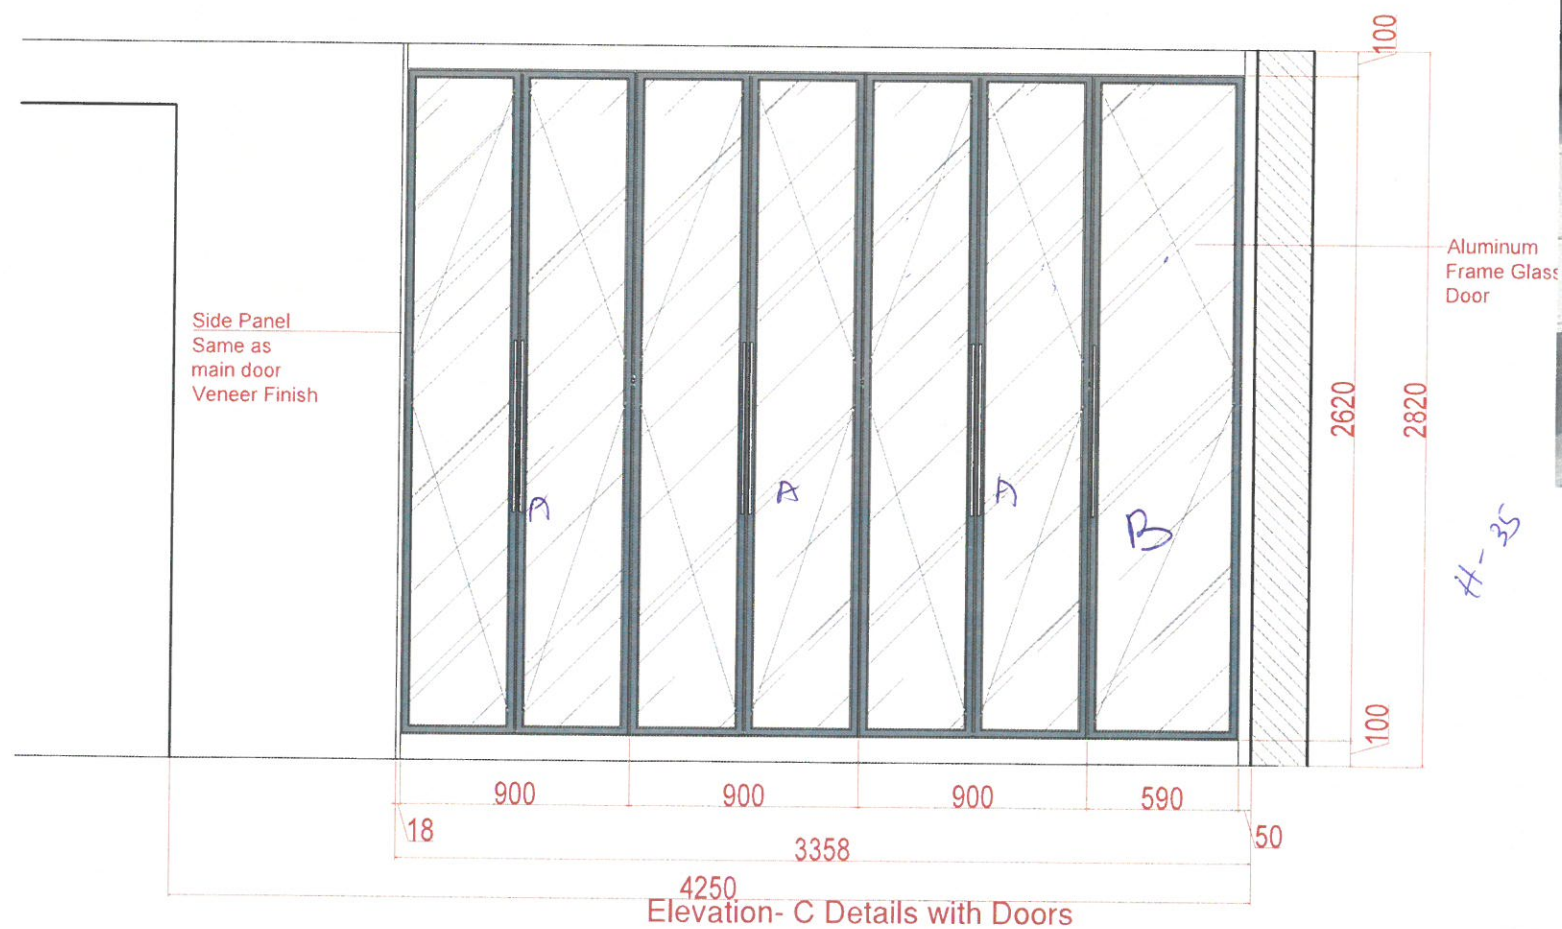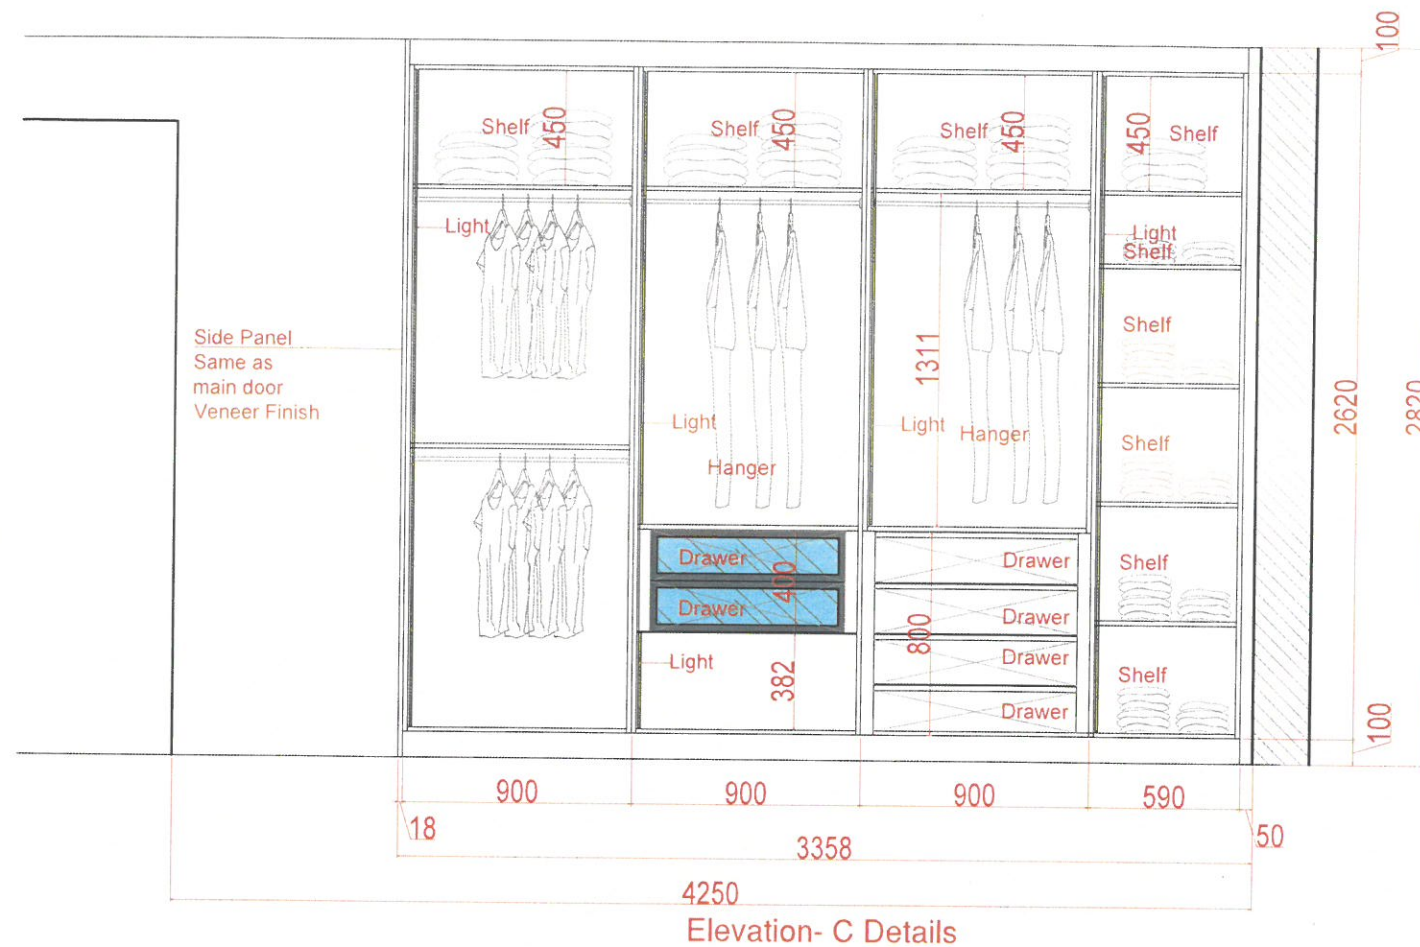

13/06/2025

FIRST FLOOR
MADAM
WALK-IN
CLOSET
EXTENSION
WITH MOTION SENSOR LED LIGHT

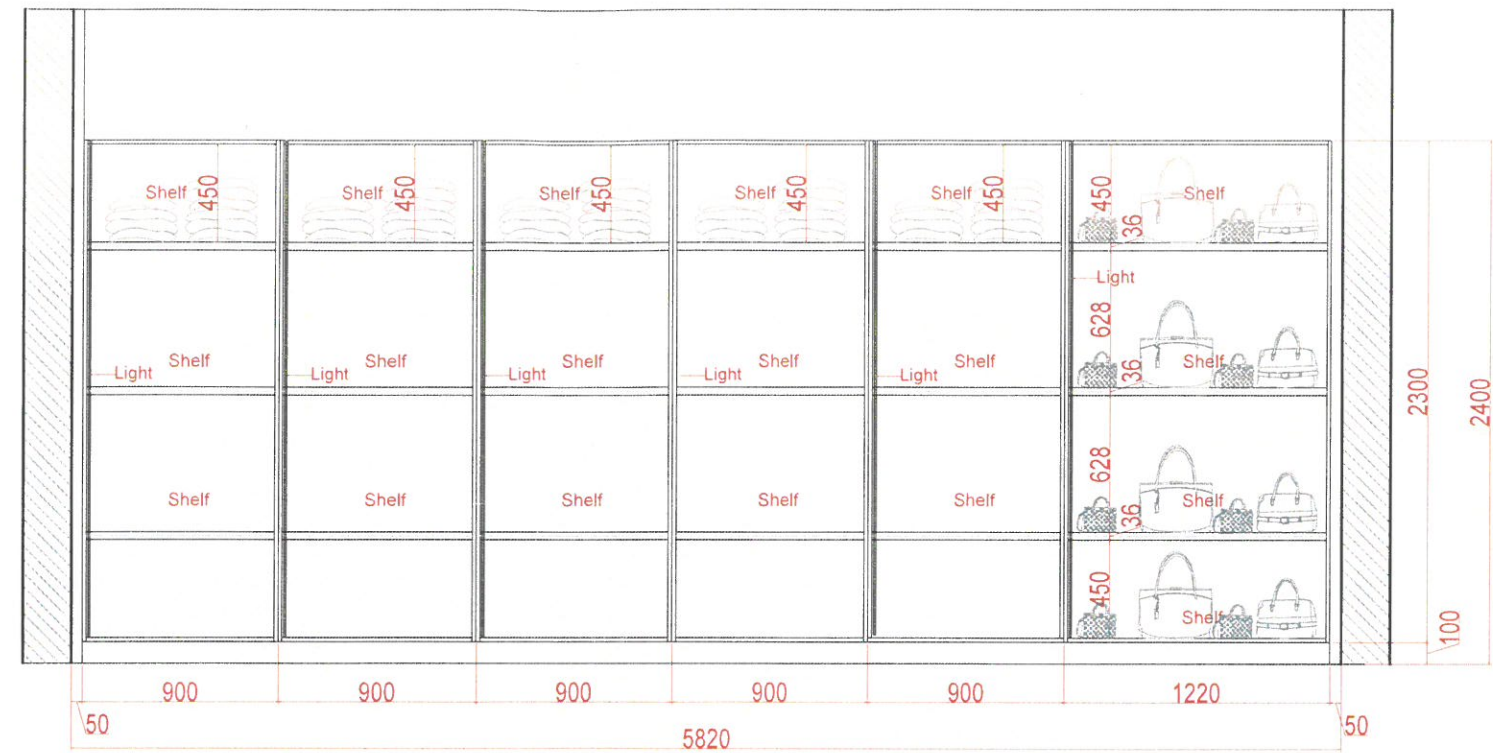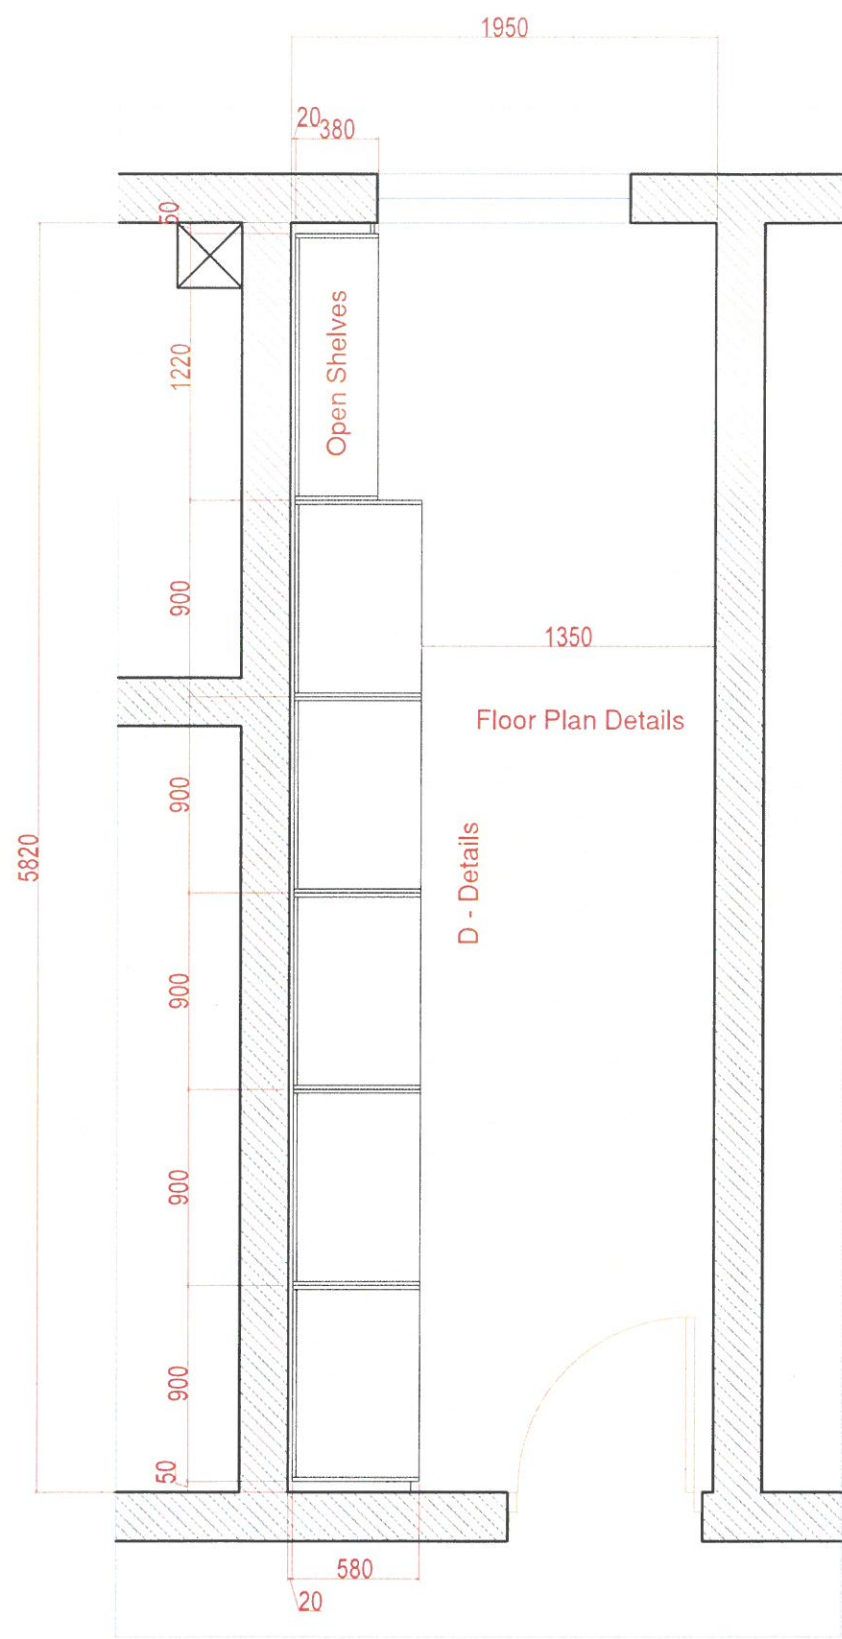

Elevation- D Details

L-15

Project
**TKR
PROJECT**

Owner

Date	Description
DSD-V1-ID-28/3/2025-	REV1
DSD-V1-ID-10/4/2025-	REV2
DSD-V1-ID-26/5/2025-	REV3
DSD-V1-ID- 4/6/2025-	REV4
DSD-V1-ID- 11/6/2025-	REV5



FOR APPROVAL

Project No. : ---
Scale : N/A
Drawn by : OBJ
Checked : OBJ
Cad File : CAD_FILE

Sheet title
**1st Floor
Madam Bedroom
W.I.C. Elevations - B**

Dwg No. WS-DS-SD-TK-002	No. SHEET 5
-----------------------------------	-----------------------

13/06/2025

FIRST FLOOR MADAM WALK-IN ISLAND WITH BENCH CLOSET ISLAND

WOODstyles



www.wood-styles.com

Copyright of designs shown herein is retained by this office.
Authority is required for any reproduction.
© Copyright Wood-styles Ltd.

Nigeria, Lagos +234 80 9037 9888

Email: info@wood-styles.com

Project

TKR
PROJECT

Owner

Date Description

DSD-V1-ID-28/3/2025- REV1

DSD-V1-ID-10/4/2025- REV2

DSD-V1-ID-26/5/2025- REV3

DSD-V1-ID- 4/6/2025- REV4

APPROVED

FOR APPROVAL



Project No. :
Scale : N/A
Drawn by : OBJ
Checked : OBJ
Cad File : CAD_FILE

Sheet title



1st Floor
Madam Bedroom
W.I.C. ISLAND

Dwg No.
WS-DS-SD-TK-002

No.
SHEET 6

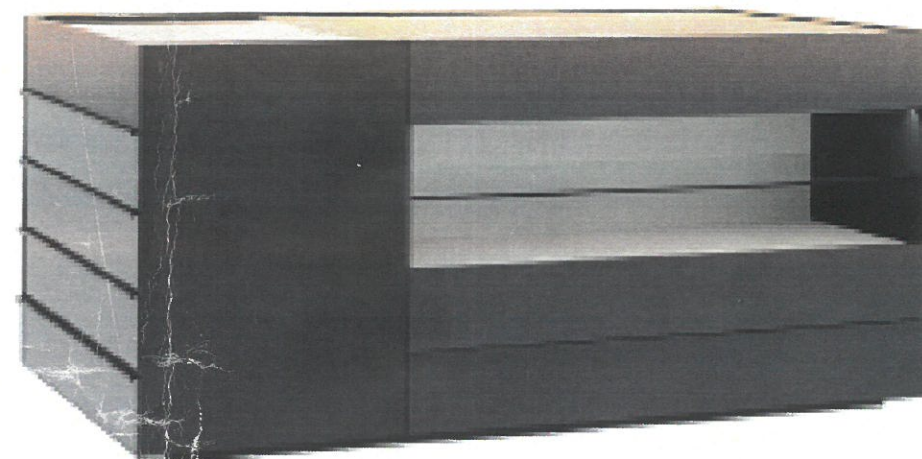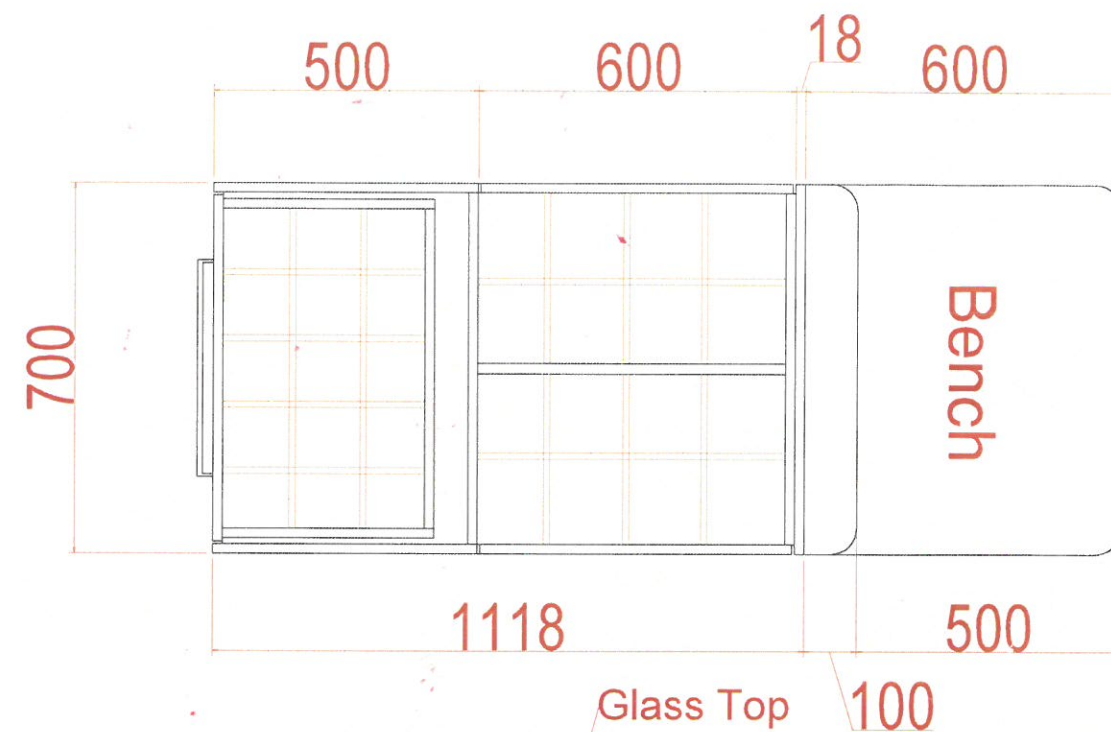

Glass Top

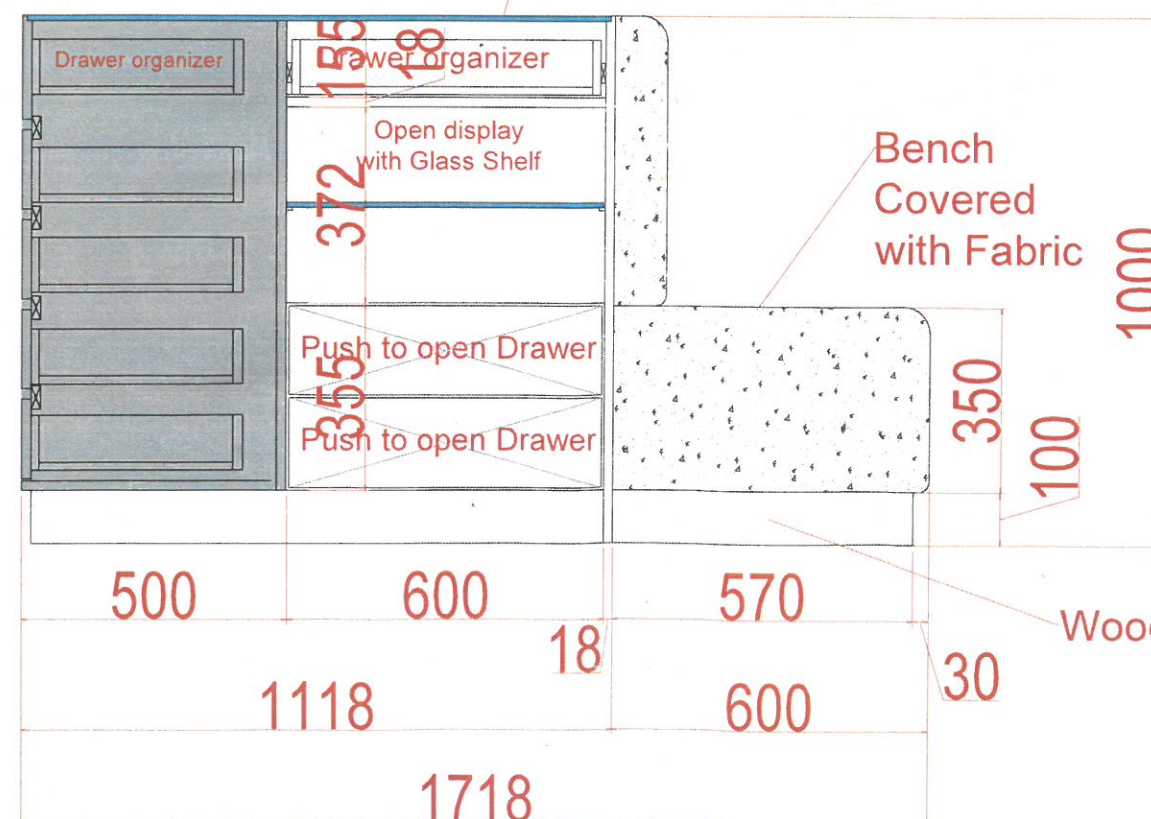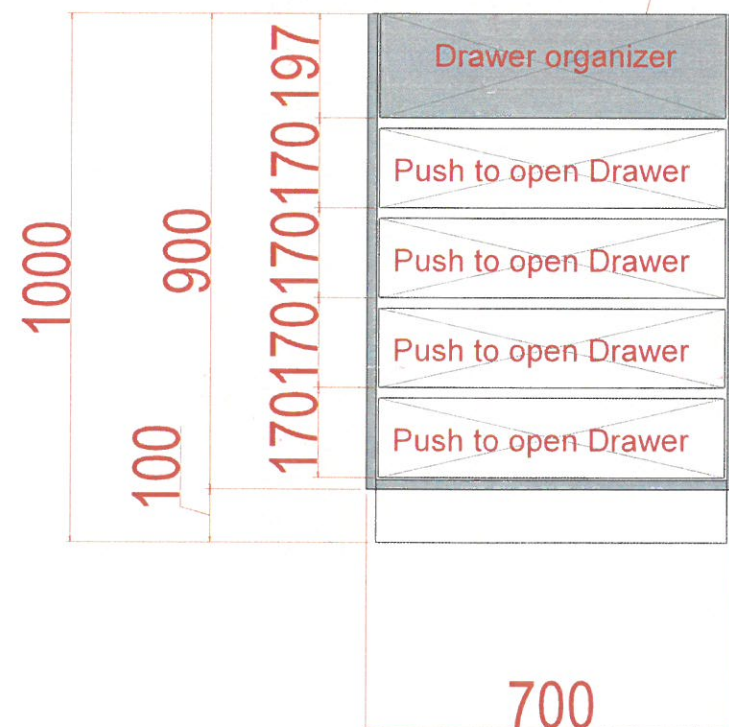

Wooden Base

13/06/2025