

782 / P24-029



www.wood-styles.com

Copyright of designs shown herein is retained by this office. Authority is required for any reproduction. © Copyright Wood-styles Ltd.

Nigeria, Lagos +234 80 9037 9888
Email: info@wood-styles.com

Project
ISD WAREHOUSE OFFICE
NG-Lagos-V/ISLAND
Owner

LEGEND
26/11/2024
07/12/2024
09/12/2024
04/06/2025


For Approval

Project No. : ##-##-##
Scale : A3 = ##
Drawn by : P.lbe
Checked : Samir Bader
Cad File : CAD File

Sheet title
MD'S MT. RM. CLADDING
Shop Drawing

PLAN

Dwg No. WS-DS-SD-IS-001 No. 4

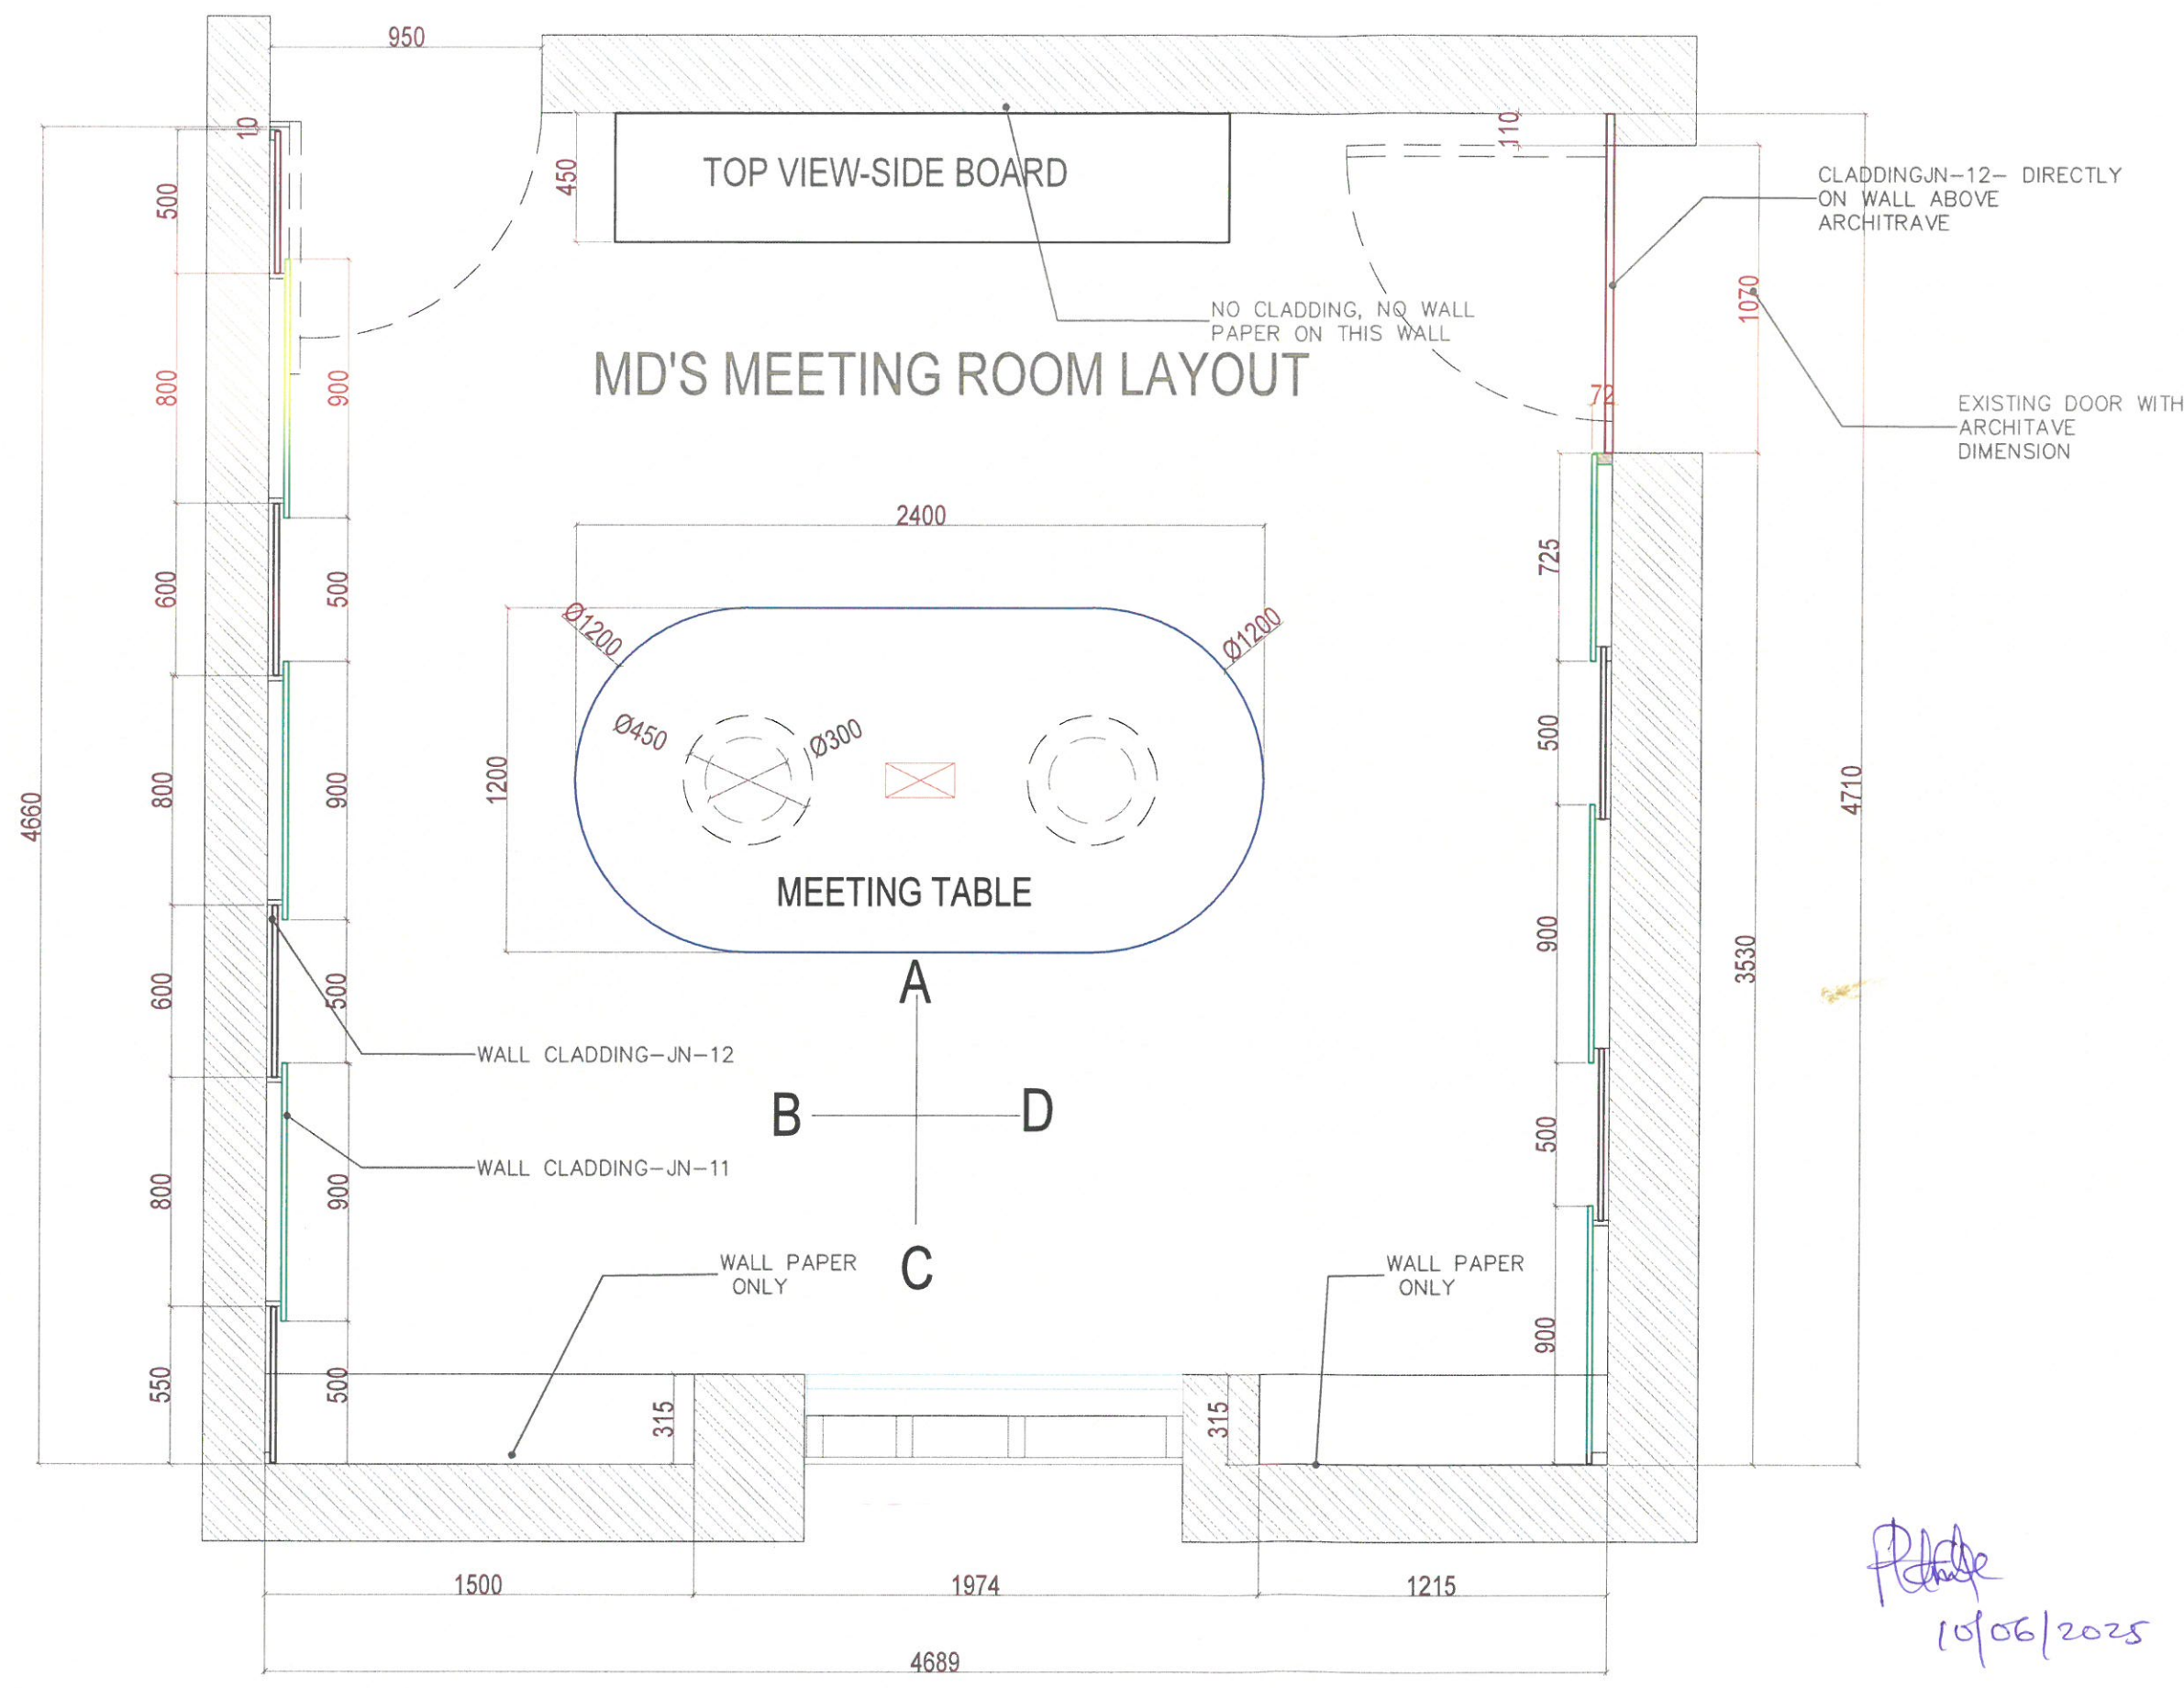

Handwritten signature and date:
10/06/2025

LEGEND

26/11/2024
07/12/2024
09/12/2024
04/06/2025

For Approval

Project No. : ##-###-###
Scale : A3 = ###
Drawn by : P.lbe
Checked : Samir Bardar
Cad File : CAD File

Sheet title
MD'S MT. RM. CLADDING
Shop Drawing

PLAN

Dwg No. : WS-DS-SD-IS-001

No. : 4

Filed
10/06/2025

