



PLAN NUM: 82  
 BATCH 1  
 SIXTH FLOOR

# P03 BOARDROOM

S.Bader  
 08/16/2021

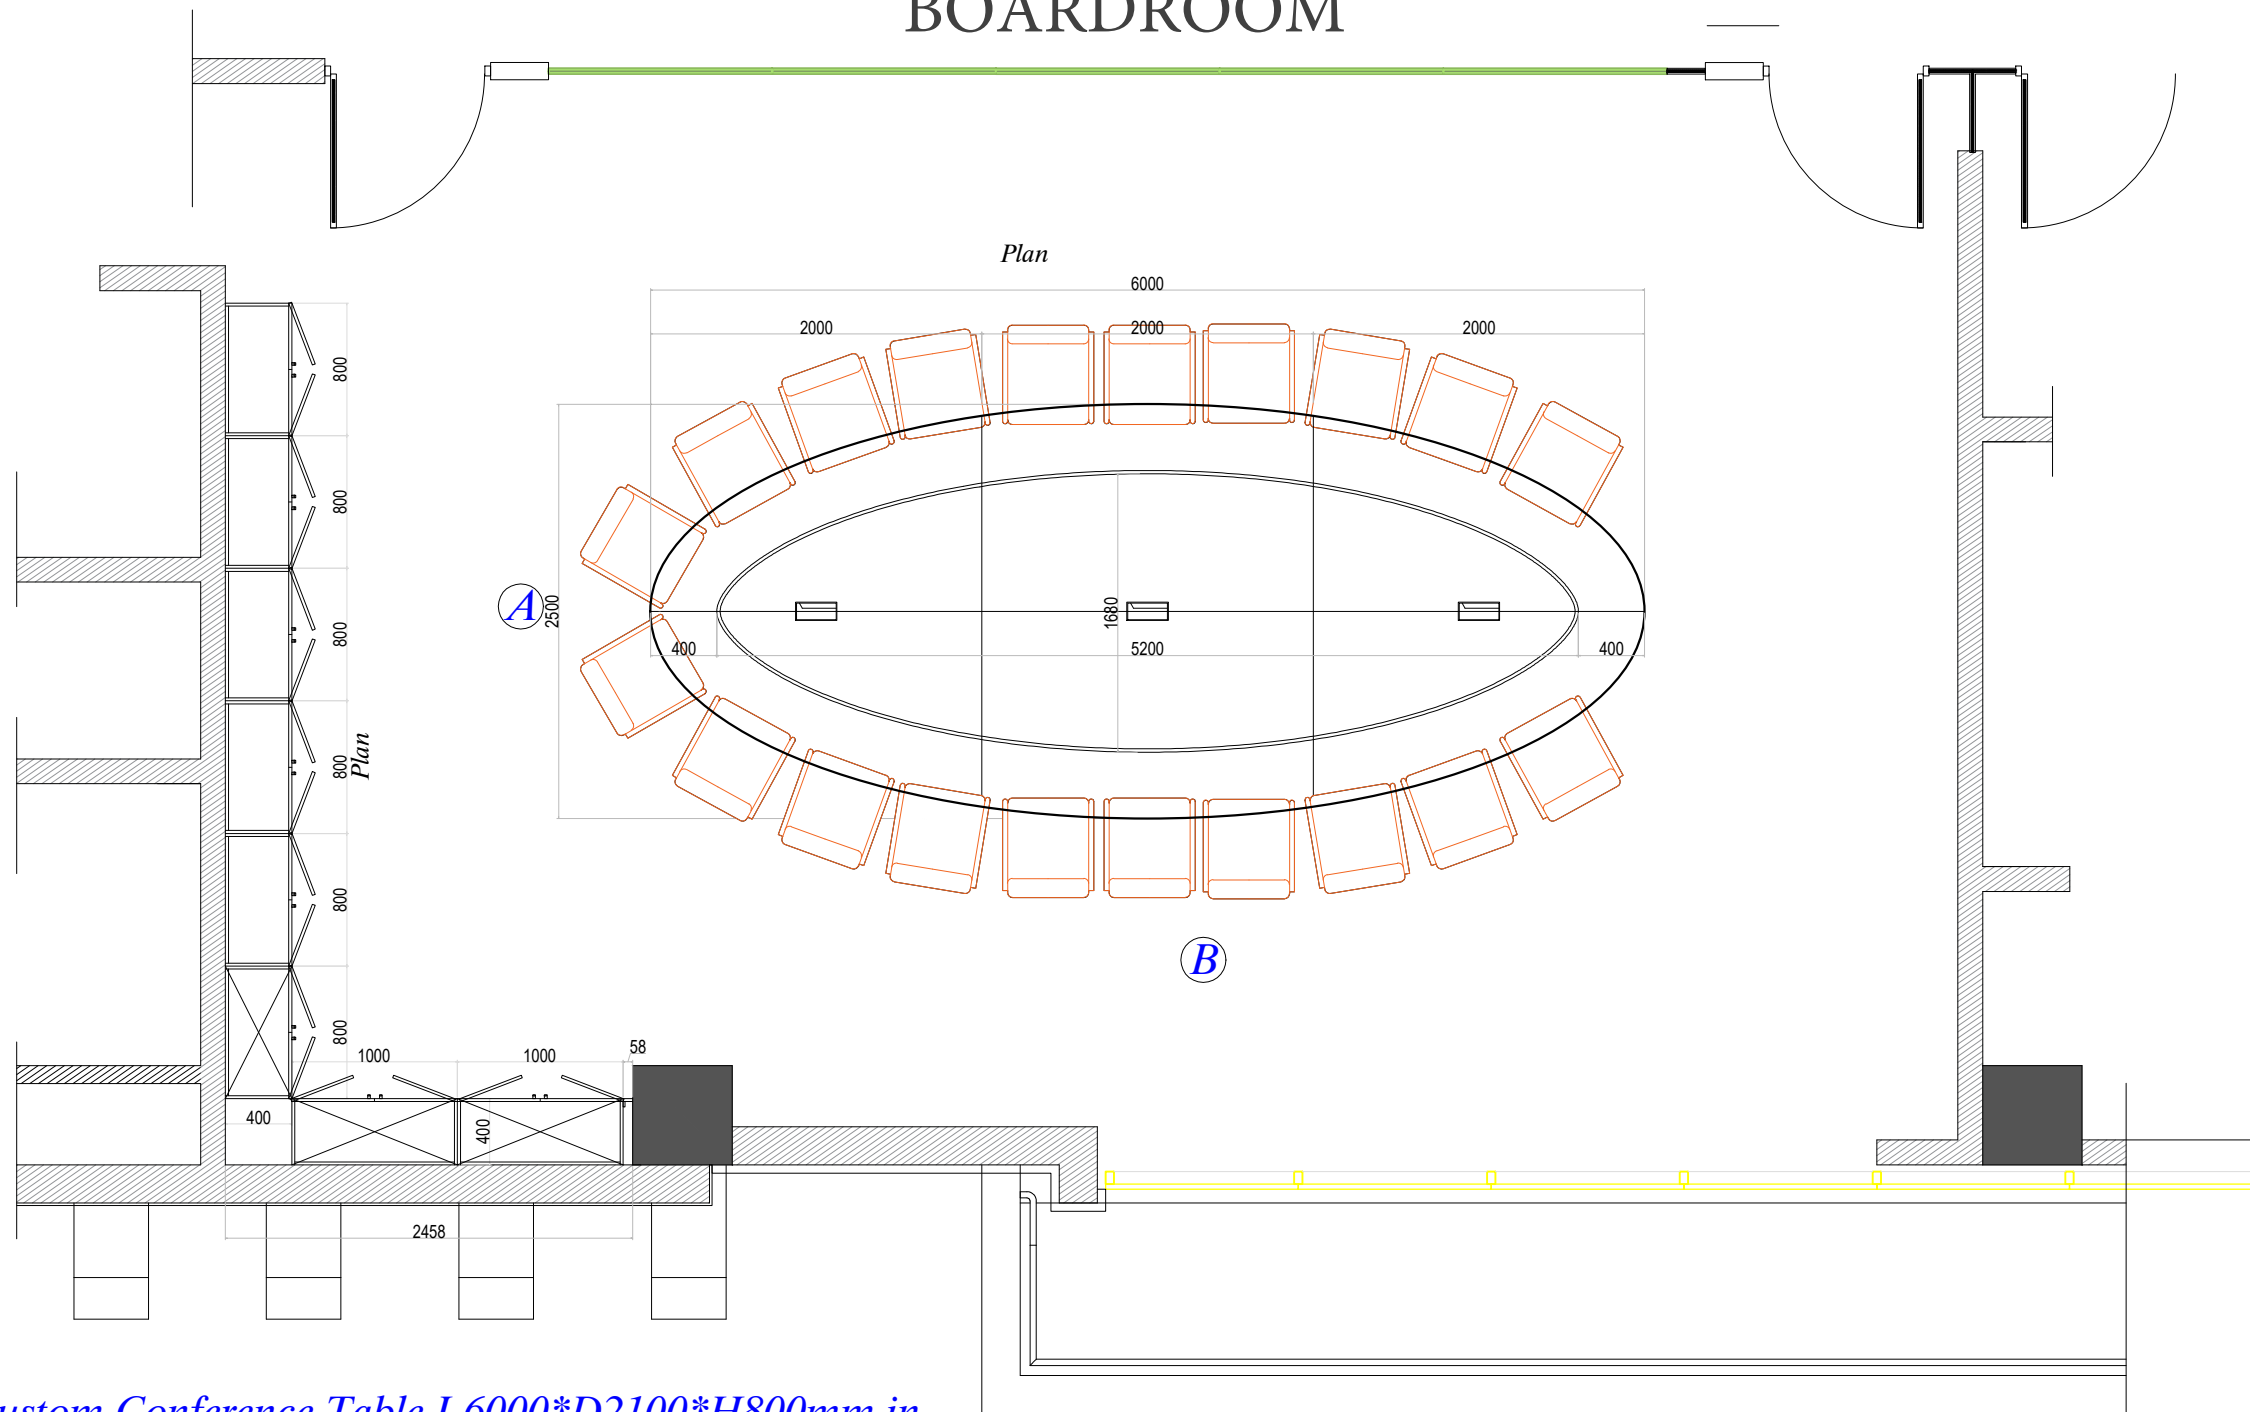

*Custom Conference Table L6000\*D2100\*H800mm in Laminated Wood finish*

				ITEM Number		LIST OF MATERIAL & CODE		
	5		10	Client	Drawn By	OBJ	Drawing Number	
	4		9		Checked	--	WS-DS-SD-MR-033	
	3		8	Project	Date	28/7/2021		
	2	DSD-V1-ID 28/7/2021	7	MSG	Scale	--	Sheets No	Location No
	1	DSD-V1-ID 21/6/2021	6		Title	PO3 Boardroom table Plan /Elevations	Approved	Samir Bader
DOCUMENT CODE:	WS-DS-SD-01	N°	Date	Last revision titles				

